


1. All Dimensions and Levels to be checked on Site
 2. Refer to drawings & specification prepared by the Structural engineer and specialist subcontractors
 3. Copyright reserved

THIS DRAWING IS FOR PLANNING STAGE ONLY

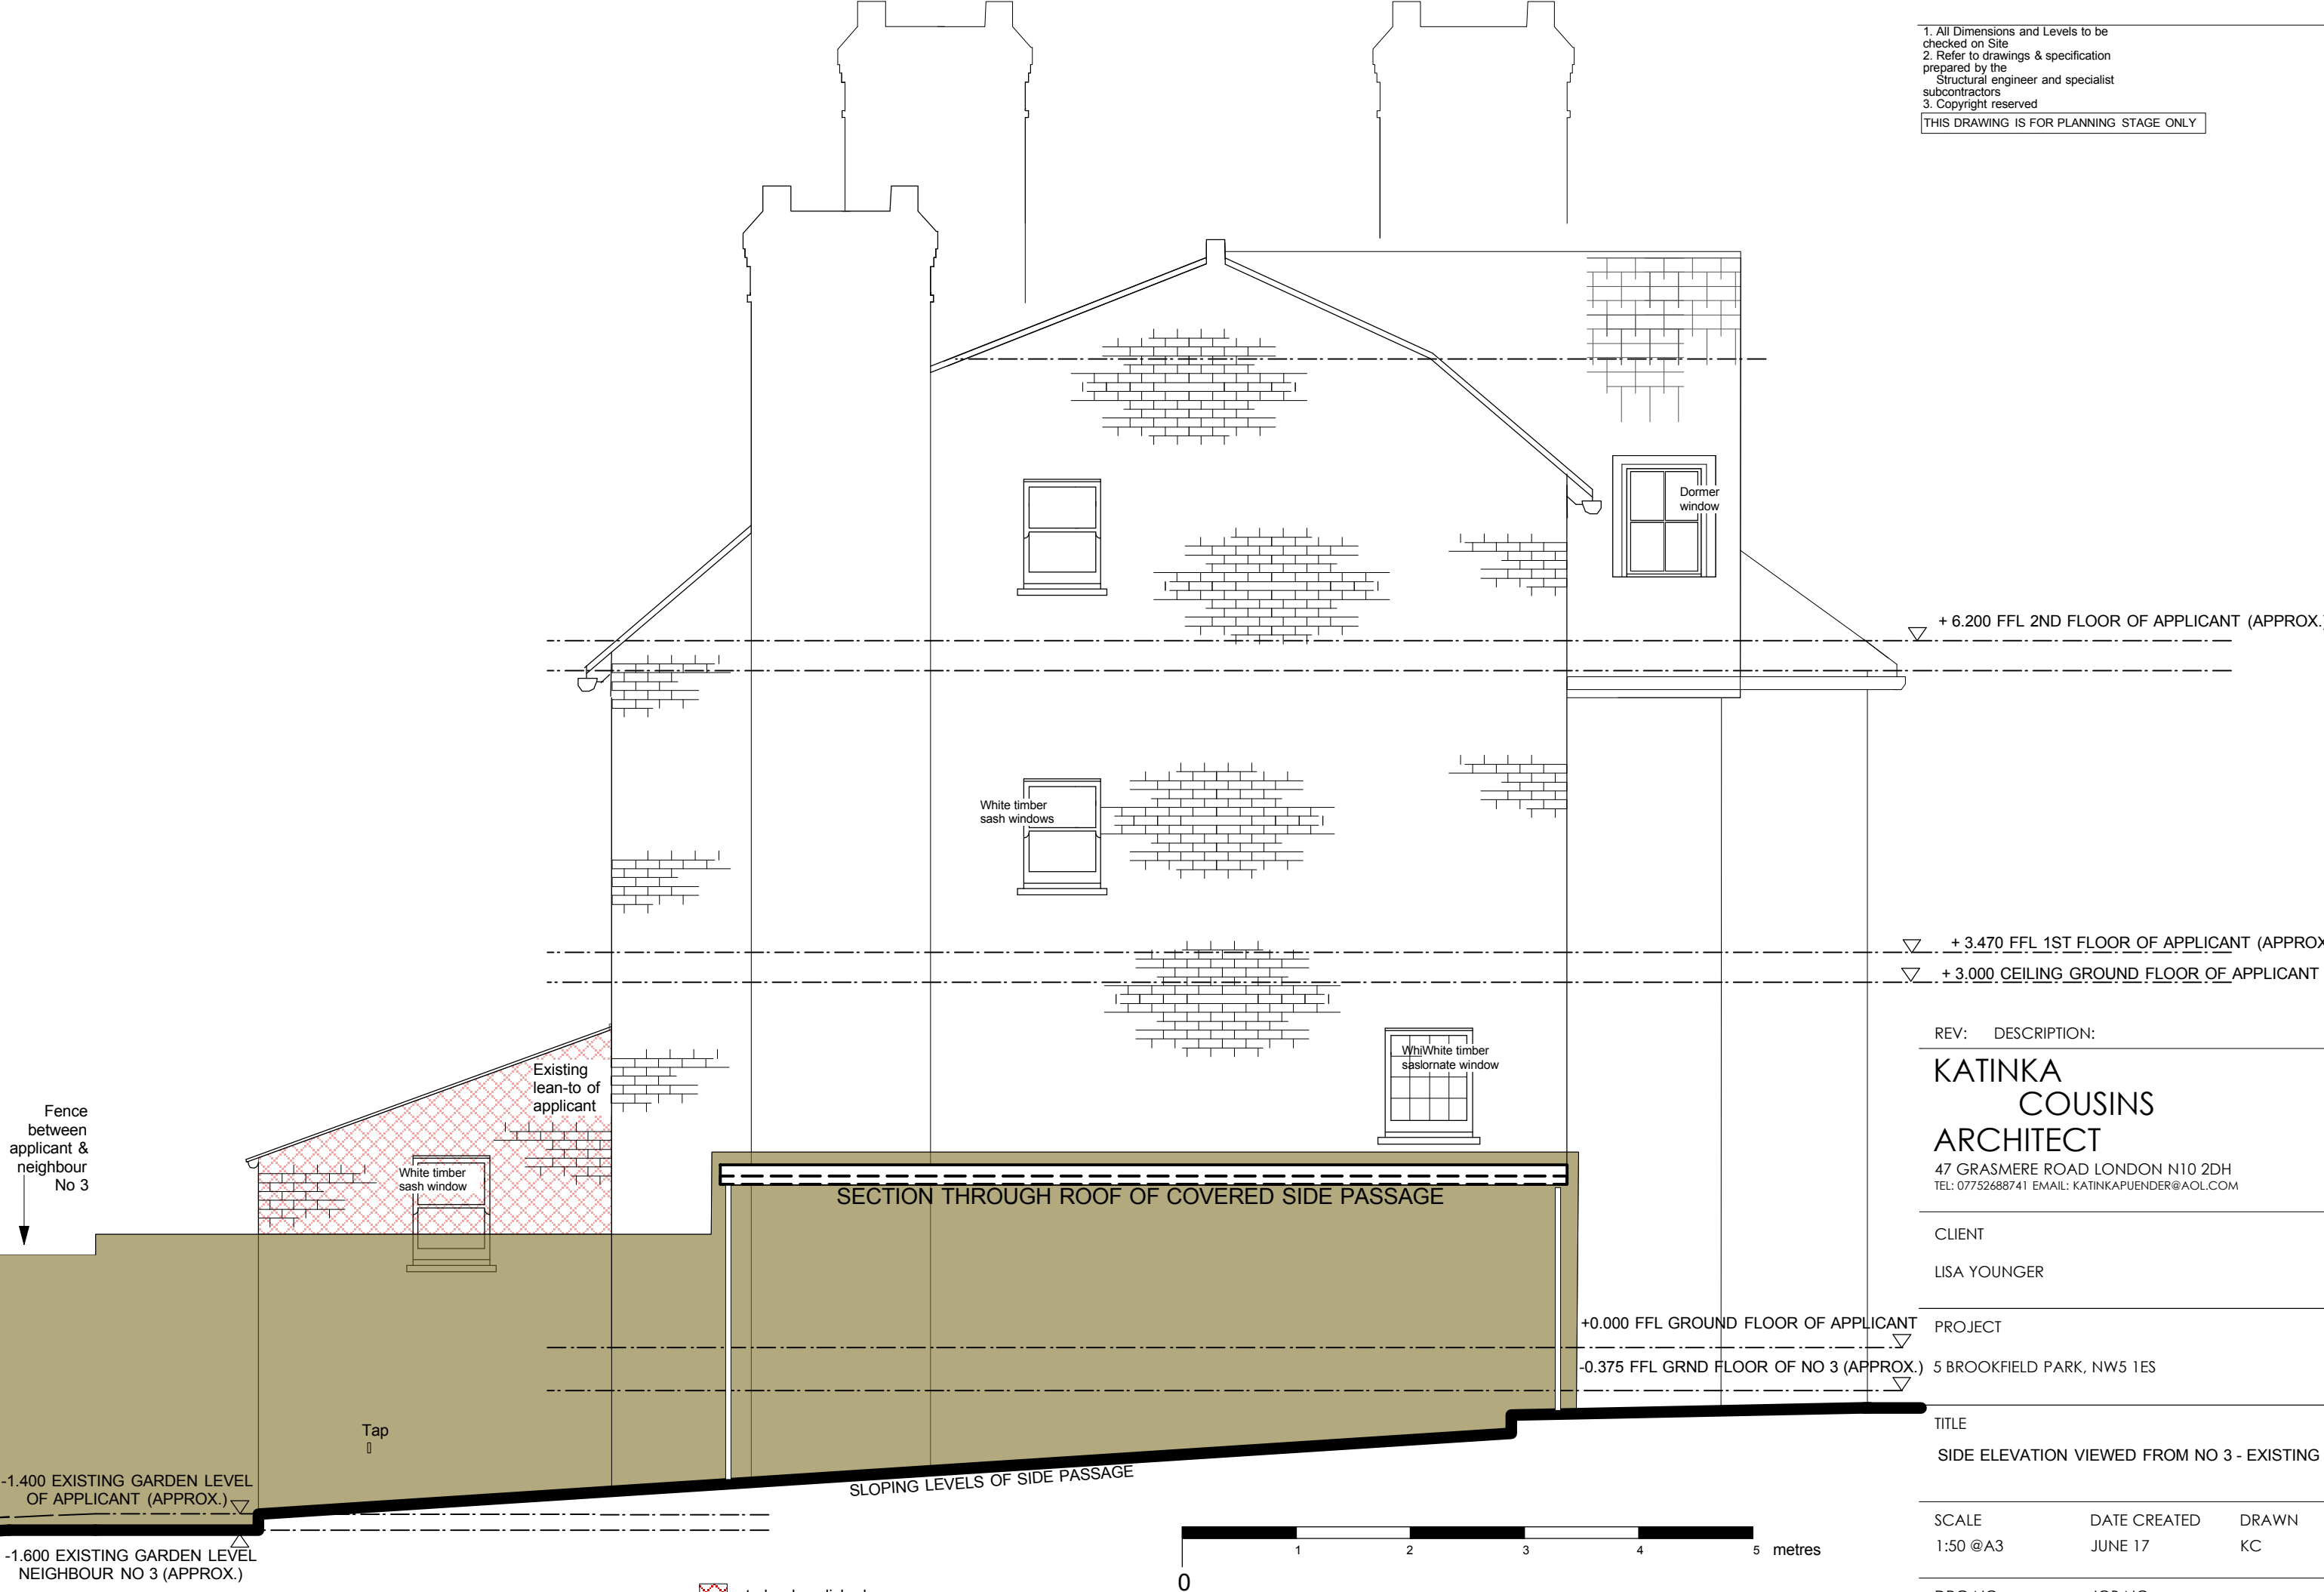

+ 6.200 FFL 2ND FLOOR OF APPLICANT (APPROX.)
 + 3.470 FFL 1ST FLOOR OF APPLICANT (APPROX.)
 + 3.000 CEILING GROUND FLOOR OF APPLICANT

REV: DESCRIPTION:

**KATINKA
 COUSINS
 ARCHITECT**
 47 GRASMERE ROAD LONDON N10 2DH
 TEL: 07752688741 EMAIL: KATINKAPUENDER@AOL.COM

CLIENT
 LISA YOUNGER

PROJECT
 5 BROOKFIELD PARK, NW5 1ES

TITLE
 SIDE ELEVATION VIEWED FROM NO 3 - EXISTING

SCALE: 1:50 @A3
 DATE CREATED: JUNE 17
 DRAWN: KC

DRG NO: 013
 JOB NO: 168
 STATUS: PLANNING

Fence between applicant & neighbour No 3

-1.400 EXISTING GARDEN LEVEL OF APPLICANT (APPROX.)

-1.600 EXISTING GARDEN LEVEL NEIGHBOUR NO 3 (APPROX.)

White timber sash window

Existing lean-to of applicant

White timber sash windows

White timber sash window

Dormer window

SECTION THROUGH ROOF OF COVERED SIDE PASSAGE

+0.000 FFL GROUND FLOOR OF APPLICANT

-0.375 FFL GRND FLOOR OF NO 3 (APPROX.)

SLOPING LEVELS OF SIDE PASSAGE

= to be demolished

