



REVISION HISTORY			
REV	DESCRIPTION	DATE	APPROVED
A	Tree detail and specification reference added	30/8/17	NA
B	Weeping Blue Atlas Cedar tree (Cedrus Atlanta Glauca Pendula) omitted.	18/9/17	JE

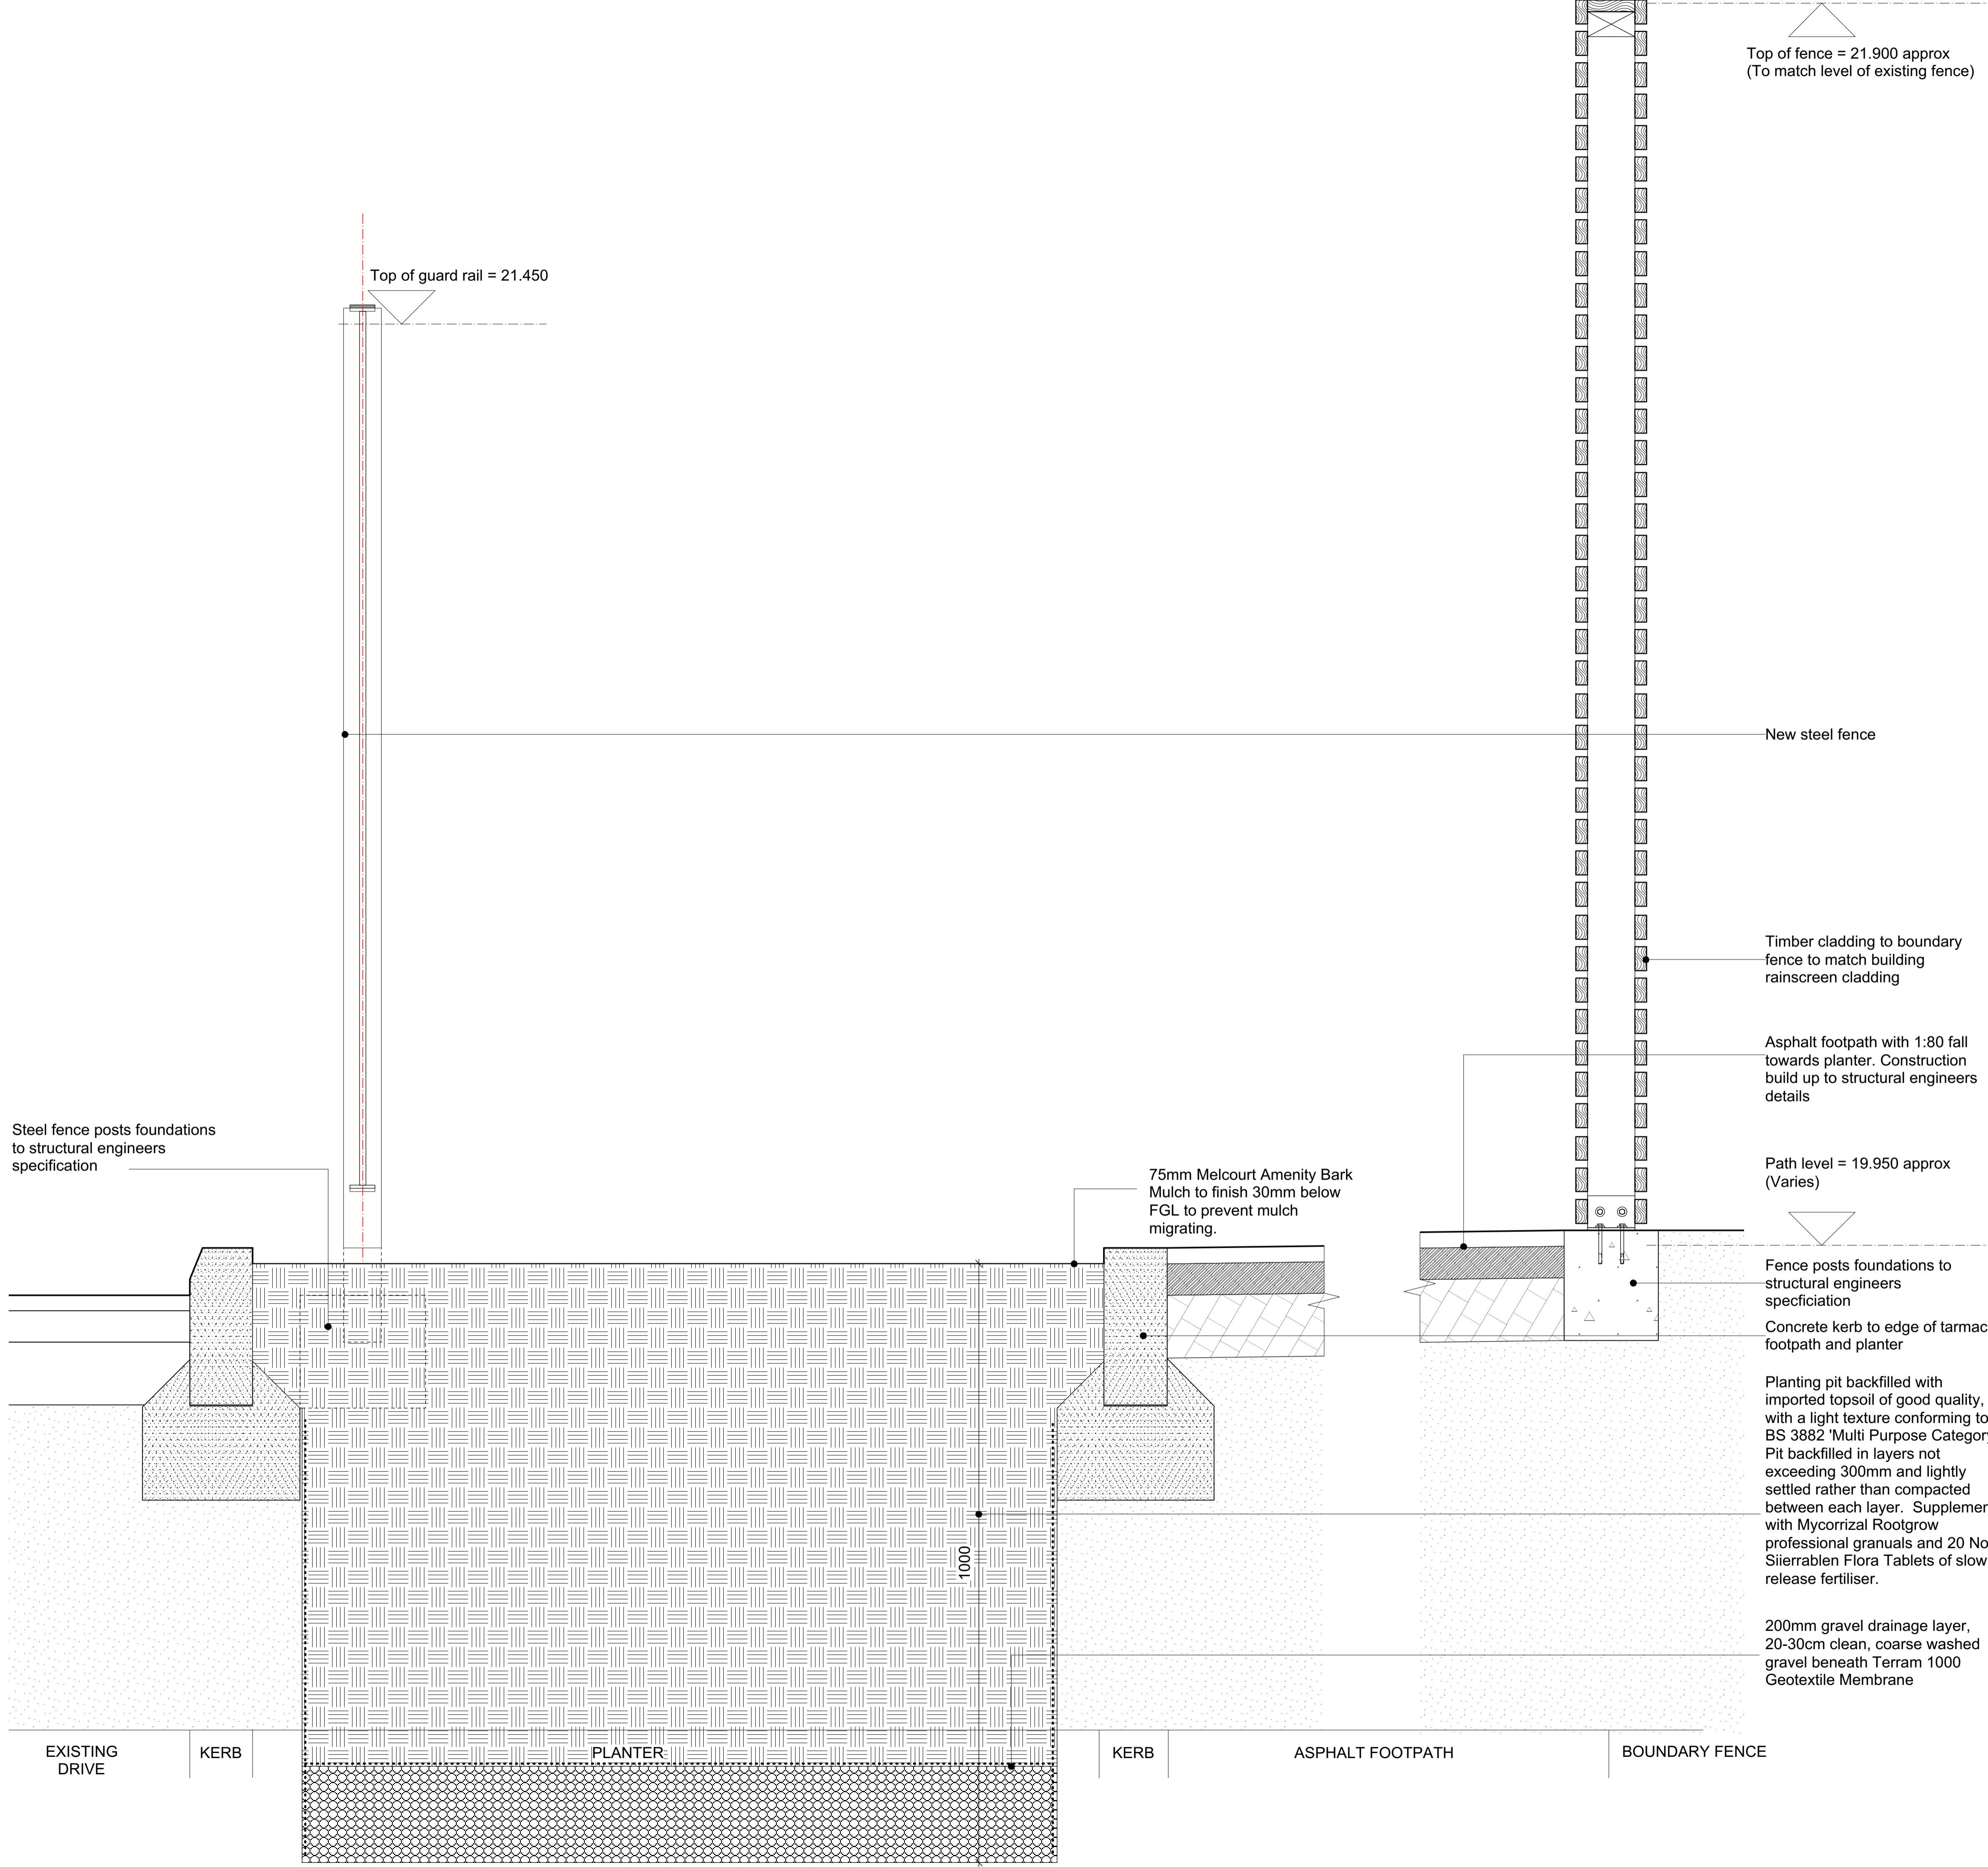

LOCATION PLAN

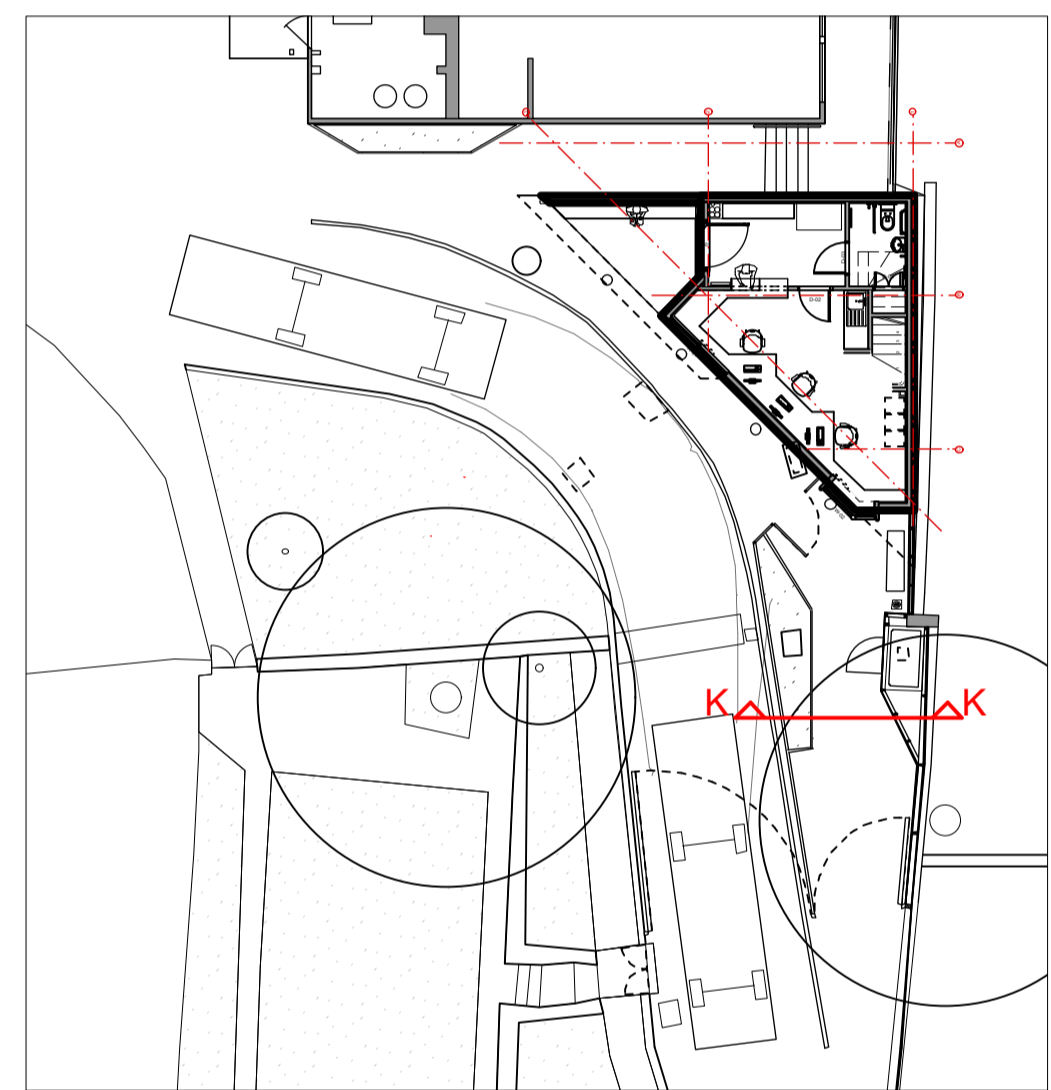

© Copyright Curl la Tourelle Architects

NOTES:
All dimensions to be checked on site, not scaled from this drawing.

Any discrepancies on this drawing with other contract documents to be reported immediately to the Contract Administrator for clarification.

CONSTRUCTION

Client
Fitzjohns Primary School

Curl la Tourelle Head Architecture

80 Lamble Street, London NW5 4AB
tel +44 (0)20 7267 0055
www.ctlarchitects.co.uk

Job
New Office

86A Fitzjohn's Ave, Hampstead
NW3 6NP London

Drawing Title
Landscape Detailed Section K-K

Scale 1:5 @ A1
1:10 @ A3

Date 16.09.2016 Drawn Issued Checked
JE JE NA

Drg. No. 705E 652 Rev. B