


EXISTING ELEVATIONS

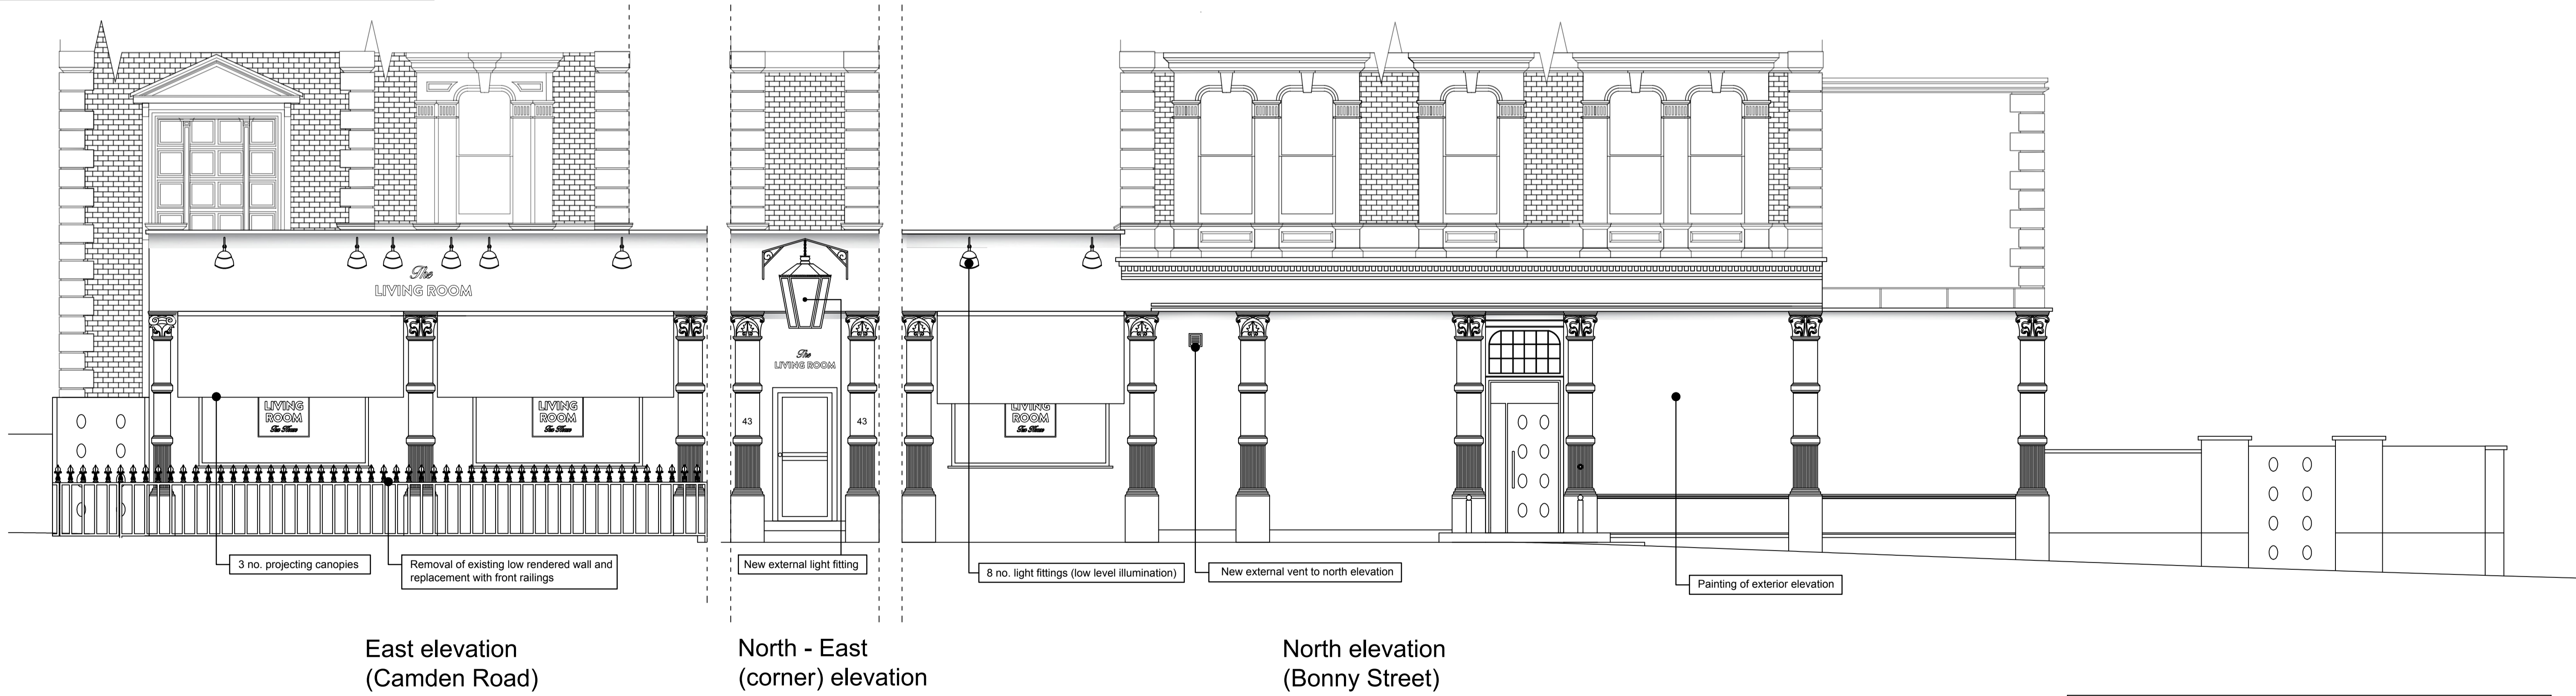

Planning Application - Change of Use of Ground floor and External Alterations



PROJECT NAME AND ADDRESS: 43-45 Camden Road		
London		
NW1 9LR		
SHEET:	Planning Application - Change of Use of Ground floor and External Alterations	DATE: 08/2017
FIRM NAME:	Turn Trust Ltd	SCALE: 1:50
		FULL SIZE: A1