


EXISTING ELEVATIONS



**Advertisement Consent application
– Proposed Signage**

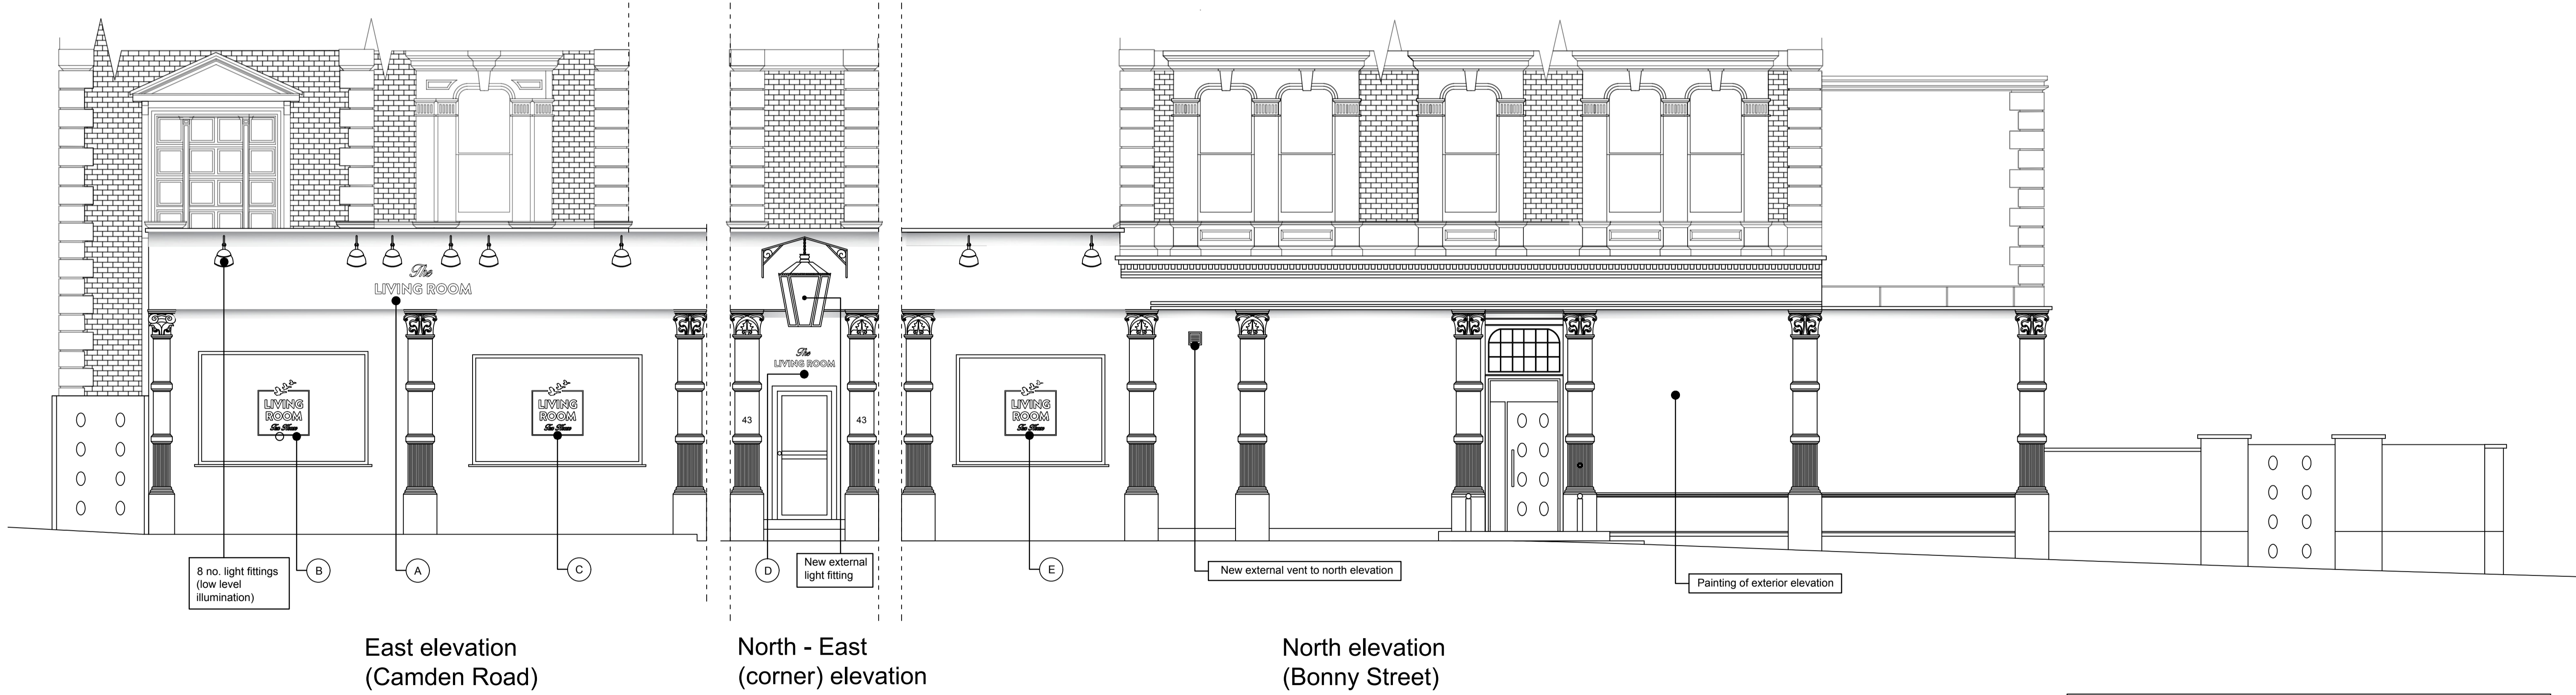

PROJECT NAME AND ADDRESS: 43-45 Camden Road		
London		
NW1 9LR		
SHEET:	Advertisement Consent application – Proposed Signage	DATE: 08/2017
		SCALE: 1:50
FIRM NAME:	Turn Trust Ltd	FULL SIZE: A1