


DRAINAGE KEY	
—	BELOW GROUND DRAIN
- - -	ABOVE GROUND DRAIN
RWP	RAINWATER PIPE
SVP	SOIL VENT PIPE

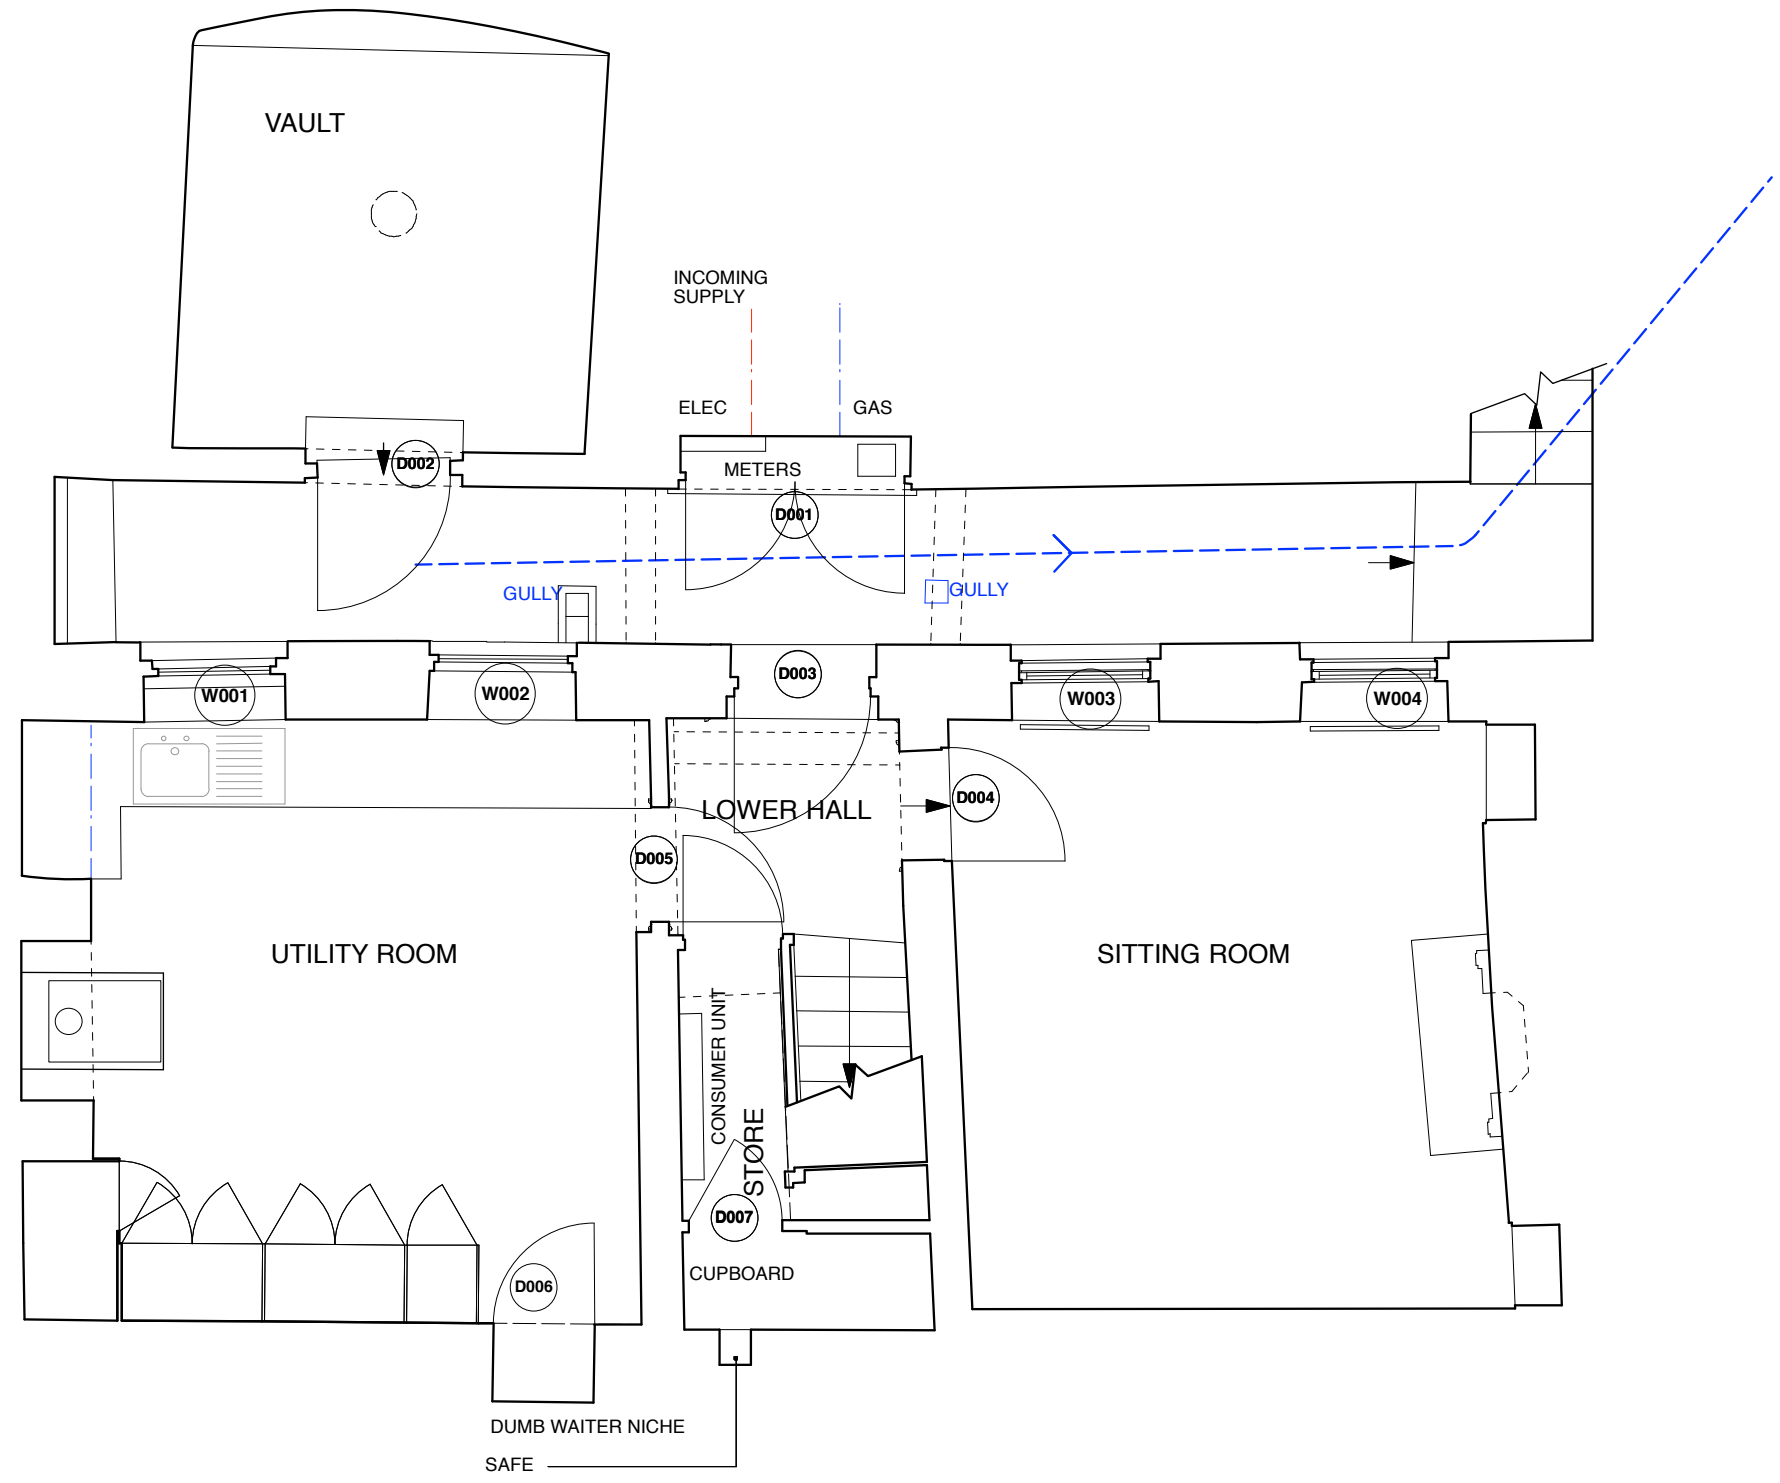

**Lisa Shell**  
architects

 www.lissashellarchitects.co.uk

© Lisa Shell Architects 2017. All rights reserved. This drawing is the property of Lisa Shell Architects and is not to be reproduced without written permission.

**REVISIONS/ISSUE**


26/06/2017	A	CONTRACTOR	ISSUE TO SE, CONTRACTOR FOR INFO/ COMMENT
24/7/2017	A	AMENITY SOCIETIES	ISSUE TO AMENITY SOCIETIES FOR COMMENT
10/08/2017	B	CONTRACTOR	ISSUE TO CONTRACTOR FOR INFORMATION
23/08/2017	B	CONTRACTOR	ISSUE TO CONTRACTOR FOR INFORMATION
29/08/2017	C	PLANNING	ISSUE TO PLANNING FOR APPROVAL

PLEASE USE SCALE BAR TO TAKE MEASUREMENTS WHEN READING FROM PDFS

M 1 2 3 4 5

**KEY**

MORETON HOUSE N6  
 BASEMENT PLAN  
 AS EXISTING  
 MRT/SU/001/C  
 1 : 50 @ A3  
 DO NOT SCALE FROM THIS DRAWING  
 REFER ALL DISCREPANCIES TO ARCHITECT

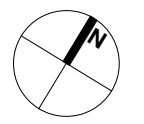

FRONT AREA

W100

W101

D100

W102

W103


D110

HALL

DINING ROOM

D101

D102

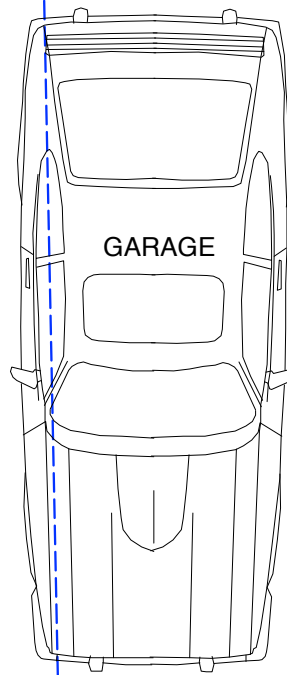

GARAGE

LIME TREES

DRAWING ROOM

SIDE EXTENSION

KITCHEN

REAR HALL

D105

D107

REAR EXTENSION

D106

WC

SVP

RWP

D109

CLOSET WING

W104


W105

CAPPED PIPES

BOW EXTENSION

D108

WYSTERIA

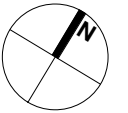

MORETON HOUSE N6

GROUND FLOOR PLAN AS EXISTING

MRT/SU/002/D

1:50 @ A3

DO NOT SCALE FROM THIS DRAWING REFER ALL DISCREPANCIES TO ARCHITECT


KEY

REVISIONS/ ISSUE	DATE	BY
20/05/2017 A ISSUE TO PLANNING FOR PRE-APP COMMENT	20/05/2017	A
15/03/2017 B ISSUE TO CLIENT FOR INFO	15/03/2017	B
30/03/2017 C ISSUE TO CONTRACTOR FOR INFORMATION	30/03/2017	C
29/08/2017 D ISSUE TO PLANNING FOR APPROVAL	29/08/2017	D




DRAINAGE KEY	
	BELOW GROUND DRAIN
	ABOVE GROUND DRAIN
	RAINWATER PIPE
	SOIL VENT PIPE

**Lisa Shell Architects**  
 www.lisa-shell-architects.co.uk

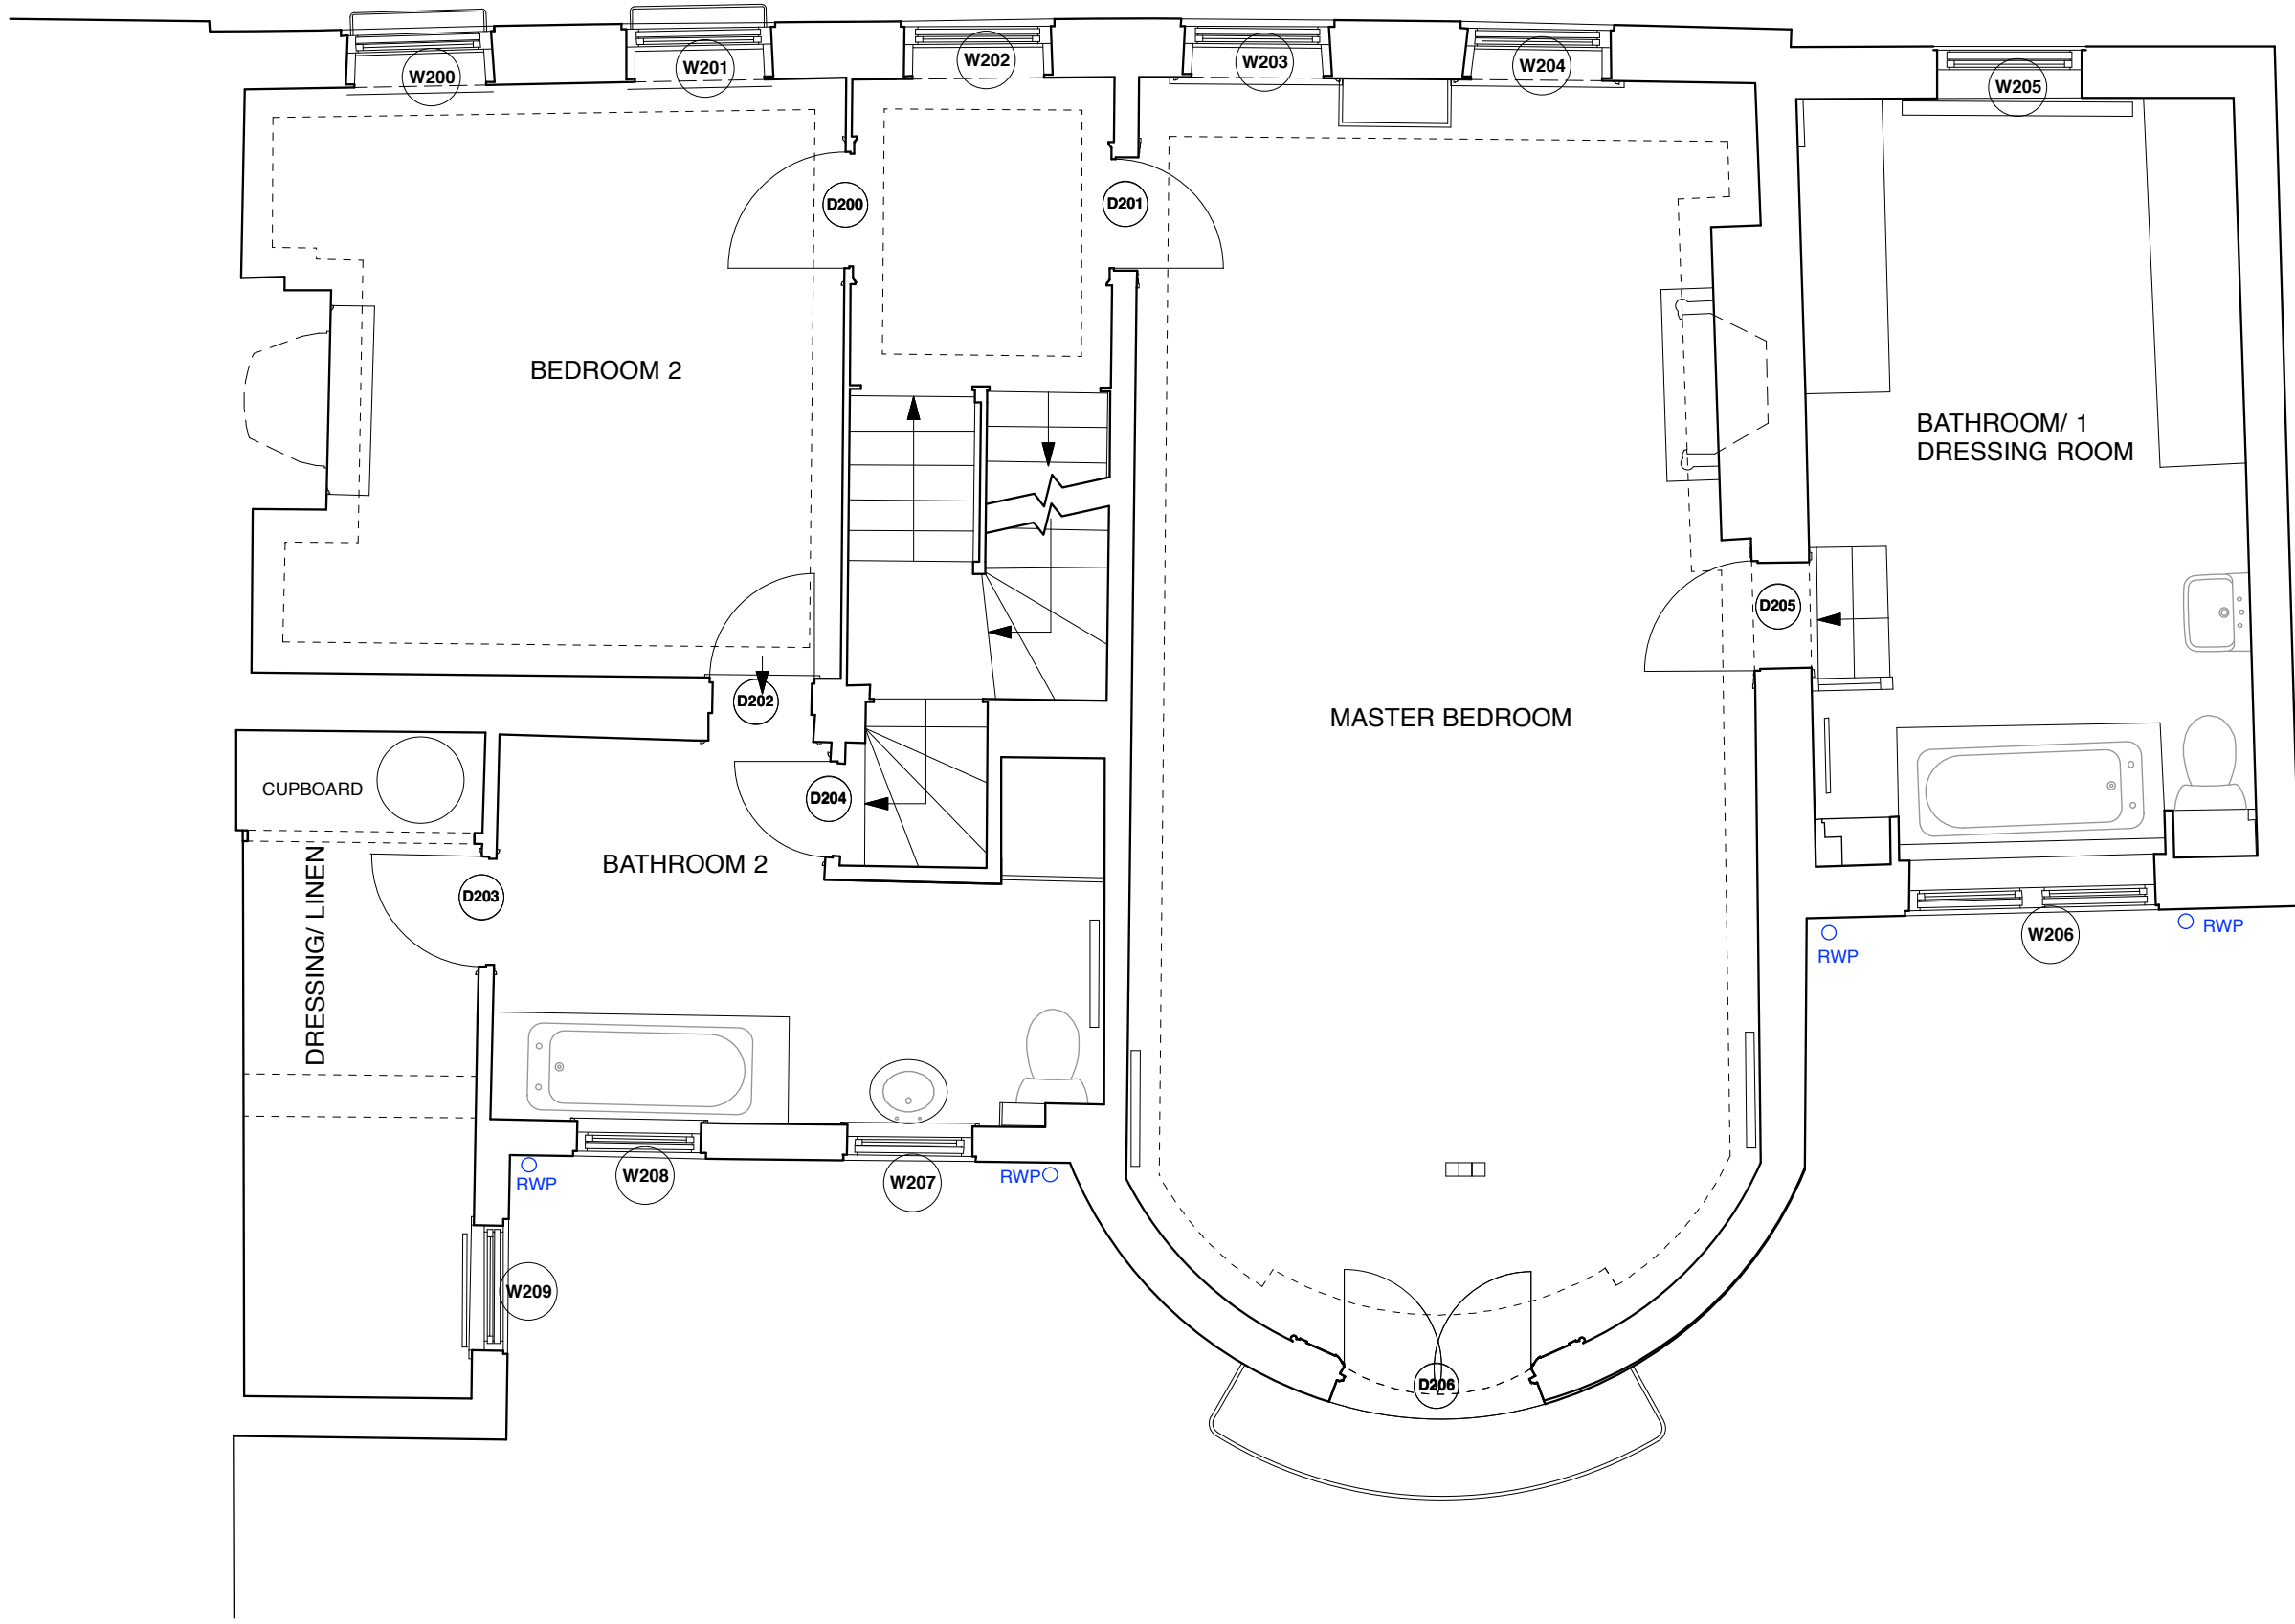

DRAINAGE KEY	
—	BELOW GROUND DRAIN
- - -	ABOVE GROUND DRAIN
RWP	RAINWATER PIPE
SVP	SOIL VENT PIPE

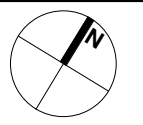


**MORETON HOUSE N6**  
**FIRST FLOOR PLAN**  
**AS EXISTING**  
**MRT/SU/003/C**  
 1 : 50 @ A3  
 DO NOT SCALE FROM THIS DRAWING  
 REFER ALL DISCREPANCIES TO ARCHITECT

KEY

REVISIONS/ ISSUE	DATE	BY
10/08/2017 ISSUE TO CONTRACTOR FOR INFORMATION	10/08/2017	B
23/08/2017 ISSUE TO CONTRACTOR FOR INFORMATION	23/08/2017	B
29/08/2017 ISSUE TO PLANNING FOR APPROVAL	29/08/2017	C
24/7/2017 ISSUE TO MENITY SOCIETIES FOR COMMENT	24/7/2017	A

PLEASE USE SCALE BAR TO TAKE MEASUREMENTS WHEN READING FROM PDFS

**Lisa Shell architects**  
 www.lisashellarchitects.co.uk  

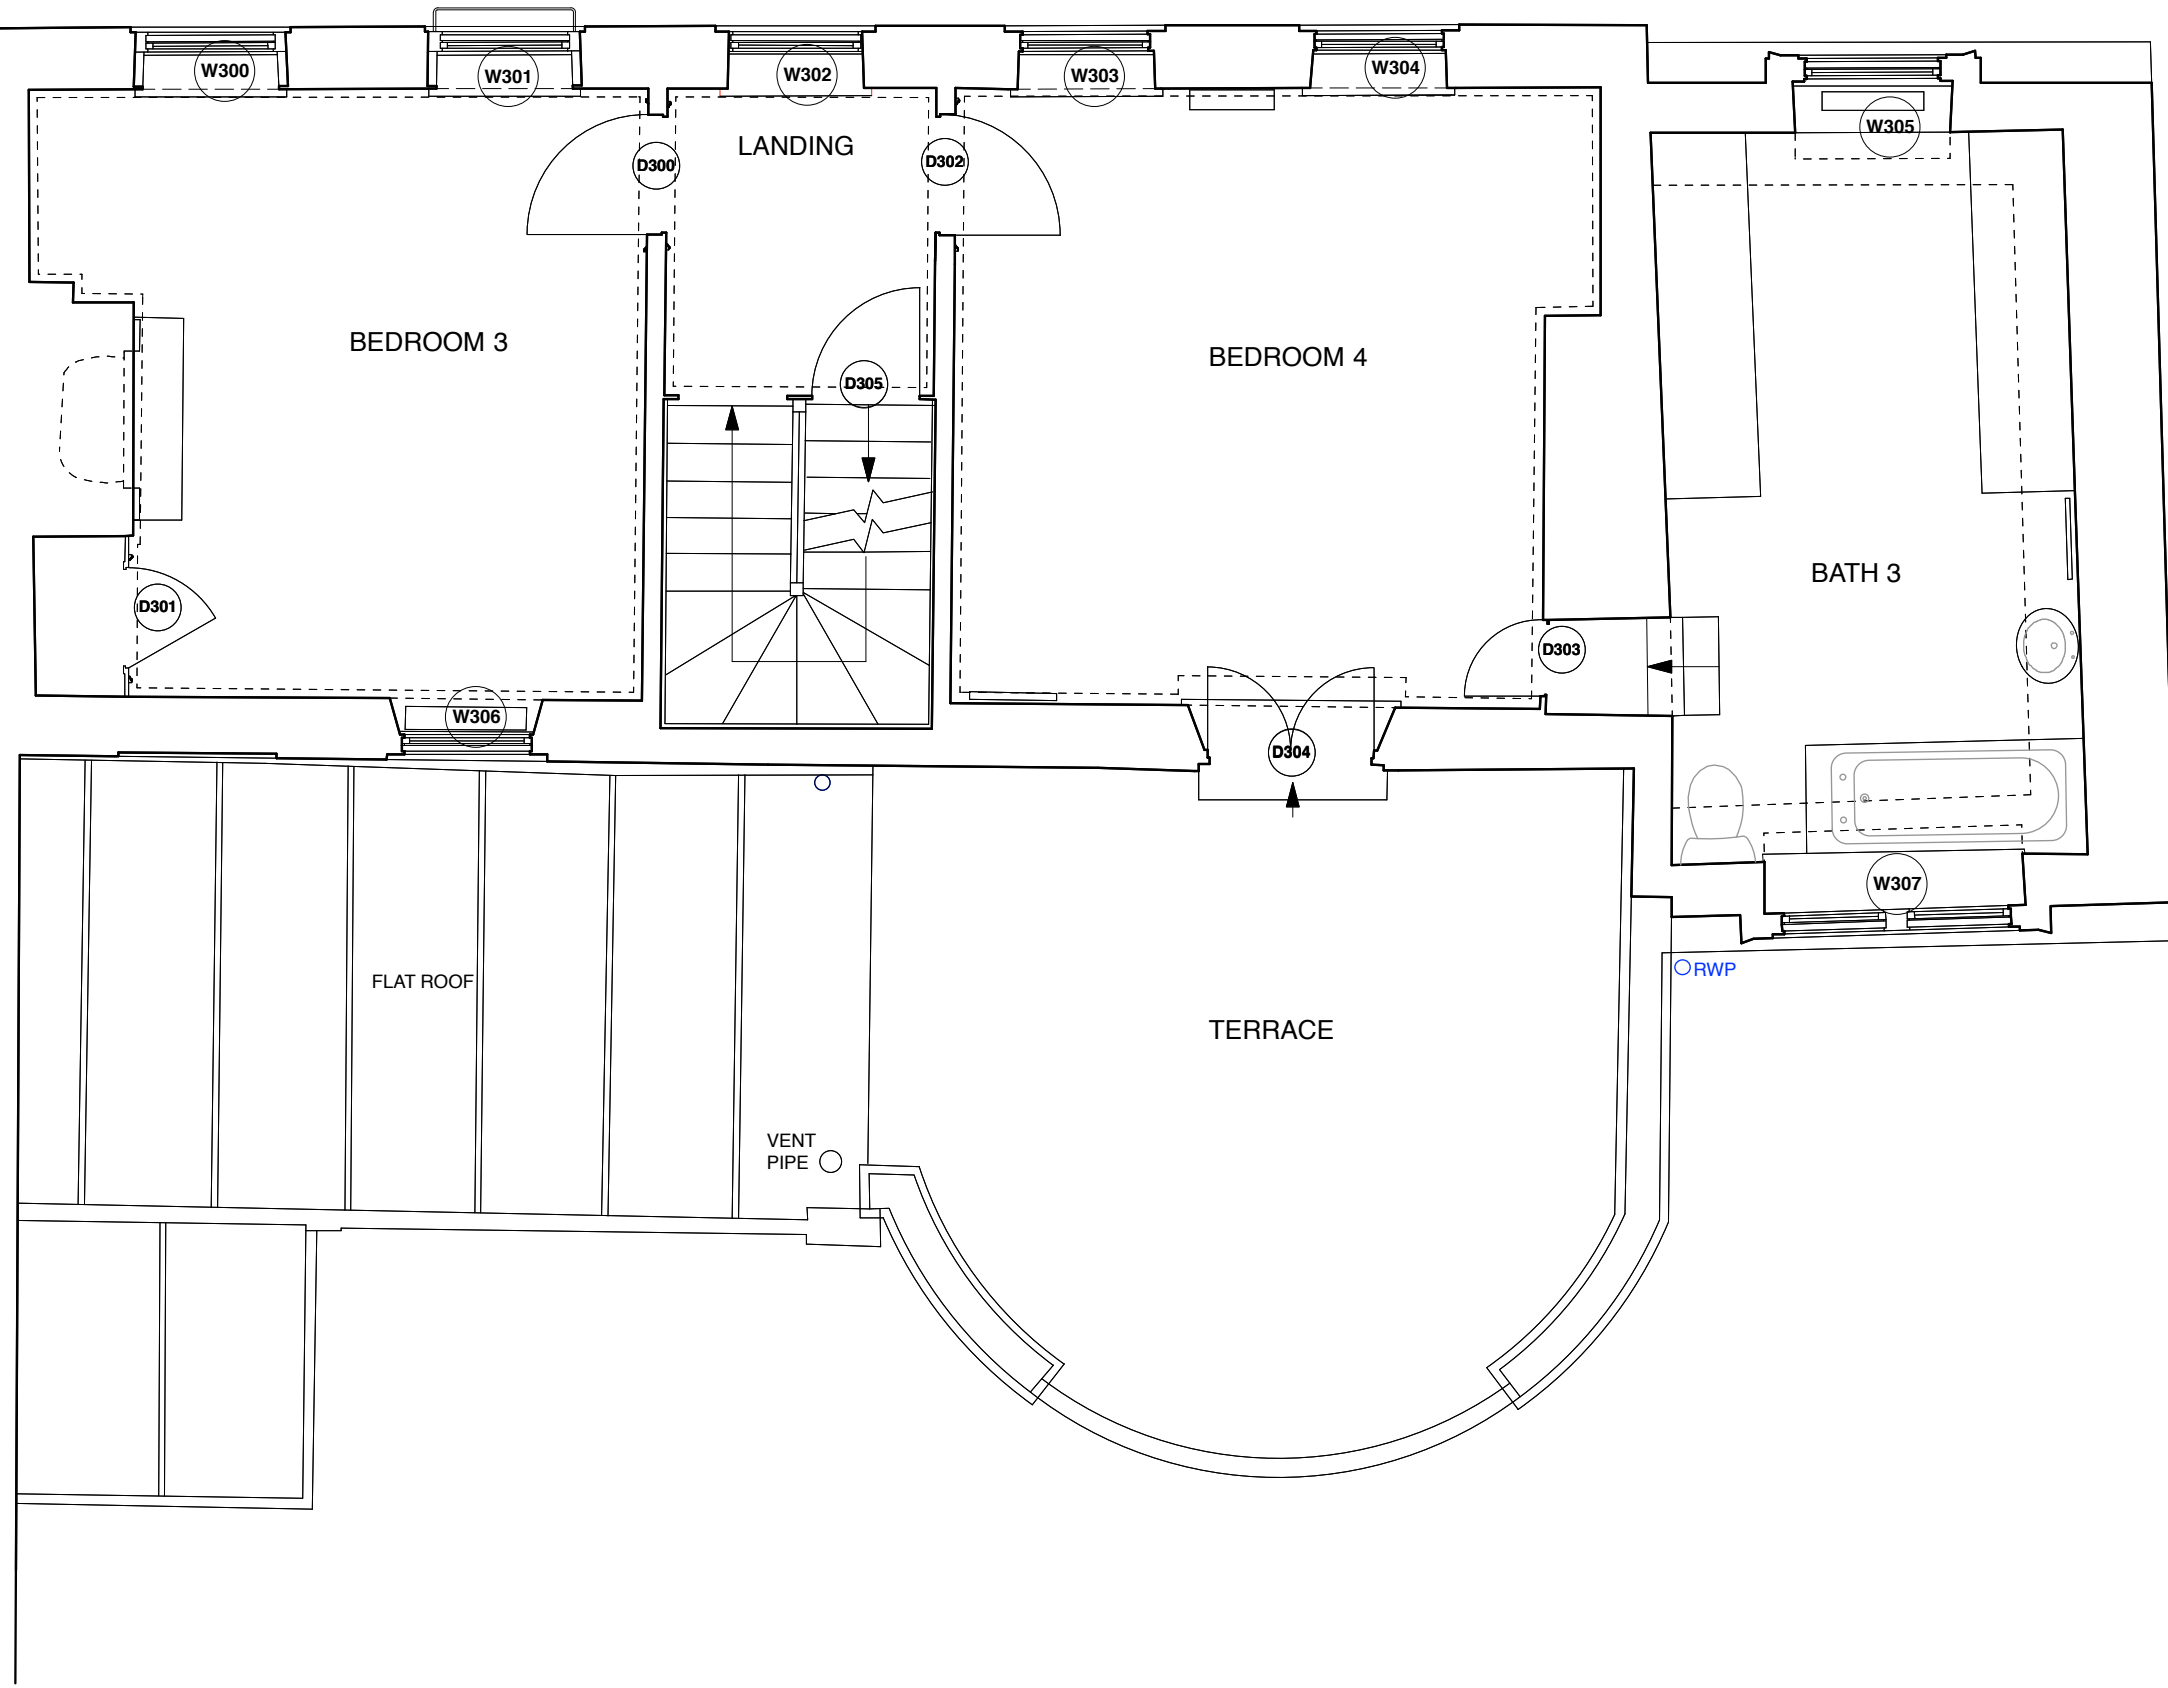

**MORETON HOUSE N6**  
**SECOND FLOOR PLAN**  
**AS EXISTING**  
**MRT/SU/004/C**  
 1:50 @ A3  
 DO NOT SCALE FROM THIS DRAWING  
 REFER ALL DISCREPANCIES TO ARCHITECT

**KEY**

REVISIONS/ ISSUE	DATE	FOR
10/08/2017	B	CONTRACTOR
ISSUE TO		FOR INFORMATION
23/08/2017	B	CONTRACTOR
ISSUE TO SE,		FOR INFORMATION
24/7/2017	A	MENTY SOCIETIES
ISSUE TO		FOR COMMENT
29/08/2017	C	PLANNING
ISSUE TO		FOR APPROVAL

PLEASE USE SCALE BAR TO TAKE MEASUREMENTS WHEN READING FROM PDFS


**Lisa Shell**  
**architects**

EG2 Nursery Wood, 281 Harford Road, N1 5QT  
 T. 0203 7276 7276 E. [info@lisashellarchitects.co.uk](mailto:info@lisashellarchitects.co.uk)  
[www.lisashellarchitects.co.uk](http://www.lisashellarchitects.co.uk)  






NO 15 SOUTH GROVE IN BACKGROUND

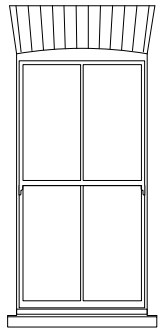


BRICK WALL TO TERRACE  
BLACK PAINTED METAL BALUSTRADE

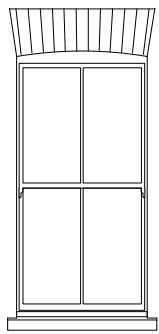

BRICK FACADE  
BLACK PAINTED METAL BALUSTRADE

CONCRETE PAVERS TO  
RAISED TERRACE

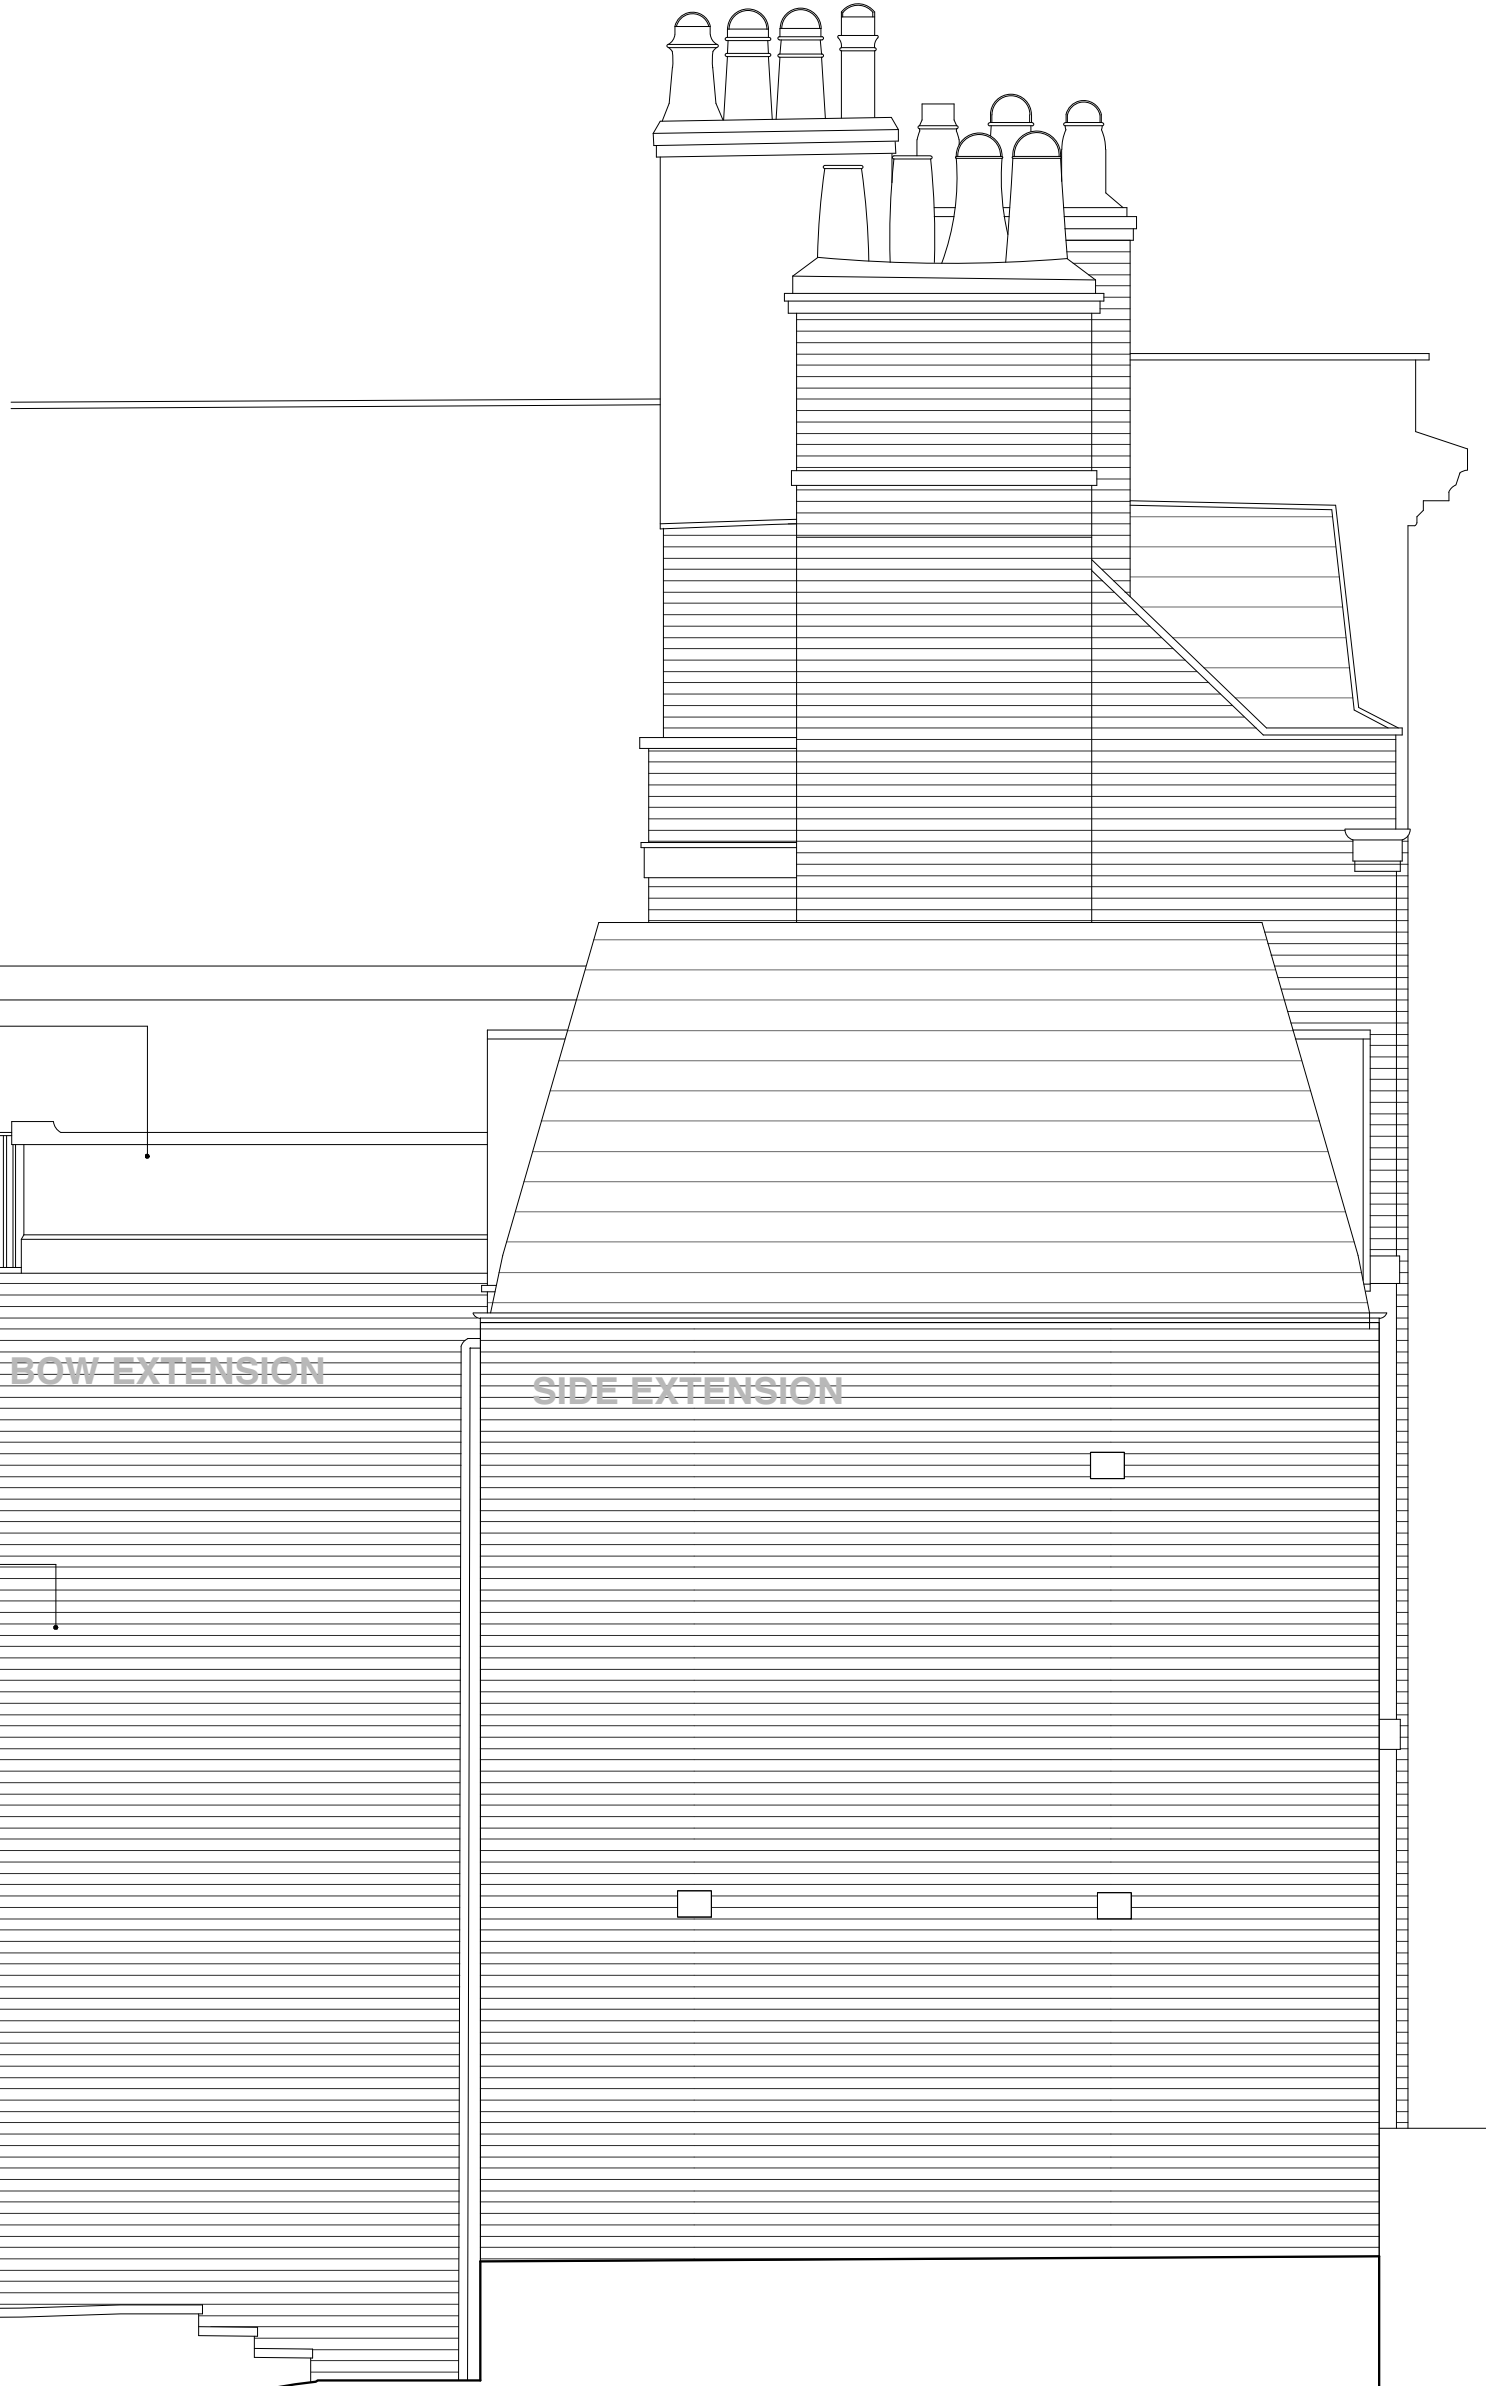

**Lisa Shell**  
architects


EGG Norway Wharf, 88 Hertford Road, N1 6GT  
T. 020 7275 7275 E. mail@lisashellarchitects.co.uk  
www.lisashellarchitects.co.uk

**REVISIONS/ ISSUE**

26/05/2017 A  
ISSUE TO SE, CONTRACTOR  
FOR INFO/ COMMENT  
24/7/2017 A  
ISSUE TO AMENITY SOCIETIES  
FOR COMMENT

10/08/2017 B  
ISSUE TO CONTRACTOR  
FOR INFORMATION

29/08/2017 C  
ISSUE TO PLANNING  
FOR APPROVAL

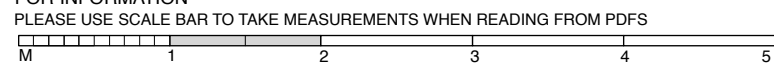

KEY

**MORETON HOUSE N6**

**FLANK ELEVATION  
AS EXISTING**

**MRT/SU/102/C**

1:50 @ A3  
DO NOT SCALE FROM THIS DRAWING  
REFER ALL DISCREPANCIES TO ARCHITECT

TILED ROOF

BRICK FACADE

LEAD ROOF



VENTILATION PIPES

CLOSET WING

REAR EXTENSION

BOW EXTENSION

SIDE EXTENSION

MORETON HOUSE N6

REAR ELEVATION  
AS EXISTING

MRT/SU/103/C

1:50 @ A3  
DO NOT SCALE FROM THIS DRAWING  
REFER ALL DISCREPANCIES TO ARCHITECT

KEY

10/08/2017 B  
ISSUE TO CONTRACTOR  
FOR INFORMATION

29/08/2017 C  
ISSUE TO PLANNING  
FOR APPROVAL

26/05/2017 A  
ISSUE TO SE, CONTRACTOR  
FOR INFO/ COMMENT

24/7/2017 A  
ISSUE TO NEIGHBOUR/AMENITY  
SOCIETIES  
FOR COMMENT

PLEASE USE SCALE BAR TO TAKE MEASUREMENTS WHEN READING FROM PDFS

**Lisa Shell**  
architects


10/08/2017 B  
ISSUE TO PLANNING






**MORETON HOUSE N6**  
**FRONT ELEVATION**  
**AS EXISTING**  
**MRT/SU/104/B**  
 1:50 @ A3  
 DO NOT SCALE FROM THIS DRAWING  
 REFER ALL DISCREPANCIES TO ARCHITECT

**KEY**

**REVISIONS/ ISSUE**

20/05/2017	A	ISSUE TO PLANNING FOR PRE-APP COMMENT
15/02/2017	A	ISSUE TO CLIENT FOR INFO
26/05/2017	A	ISSUE TO SE, CONTRACTOR FOR INFO/ COMMENT
30/03/2017	B	ISSUE TO HERITAGE CONSULTANT & SE FOR INFO
29/08/2017	B	ISSUE TO PLANNING FOR APPROVAL

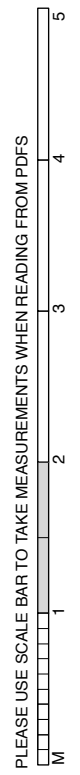

**Lisa Shell architects**  





NO 15 SOUTH GROVE IN BACKGROUND



NB INTERNAL PANELLING NOT SHOWN

**Lisa Shell**  
architects

EG22 Norway/Wheat, 28 Hartford Road, N11 5GT  
T: 0203 7275 7276 E: info@lisashellarchitects.co.uk  
www.lisashellarchitects.co.uk


**REVISIONS/ ISSUE**

26/05/2017	A	ISSUE TO SE & CONTRACTOR FOR INFO/ COMMENT PRE-CONSTRUCTION DOC
10/08/2017	B	ISSUE TO CONTRACTOR FOR INFORMATION
29/08/2017	C	ISSUE TO PLANNING FOR APPROVAL

PLEASE USE SCALE BAR TO TAKE MEASUREMENTS WHEN READING FROM PDFS

M 0 1 2 3 4 5


**KEY**

**MORETON HOUSE N6**

**SECTION BB AS EXISTING**

**MRT/SU/202/C**

1:50 @ A3  
DO NOT SCALE FROM THIS DRAWING  
REFER ALL DISCREPANCIES TO ARCHITECT

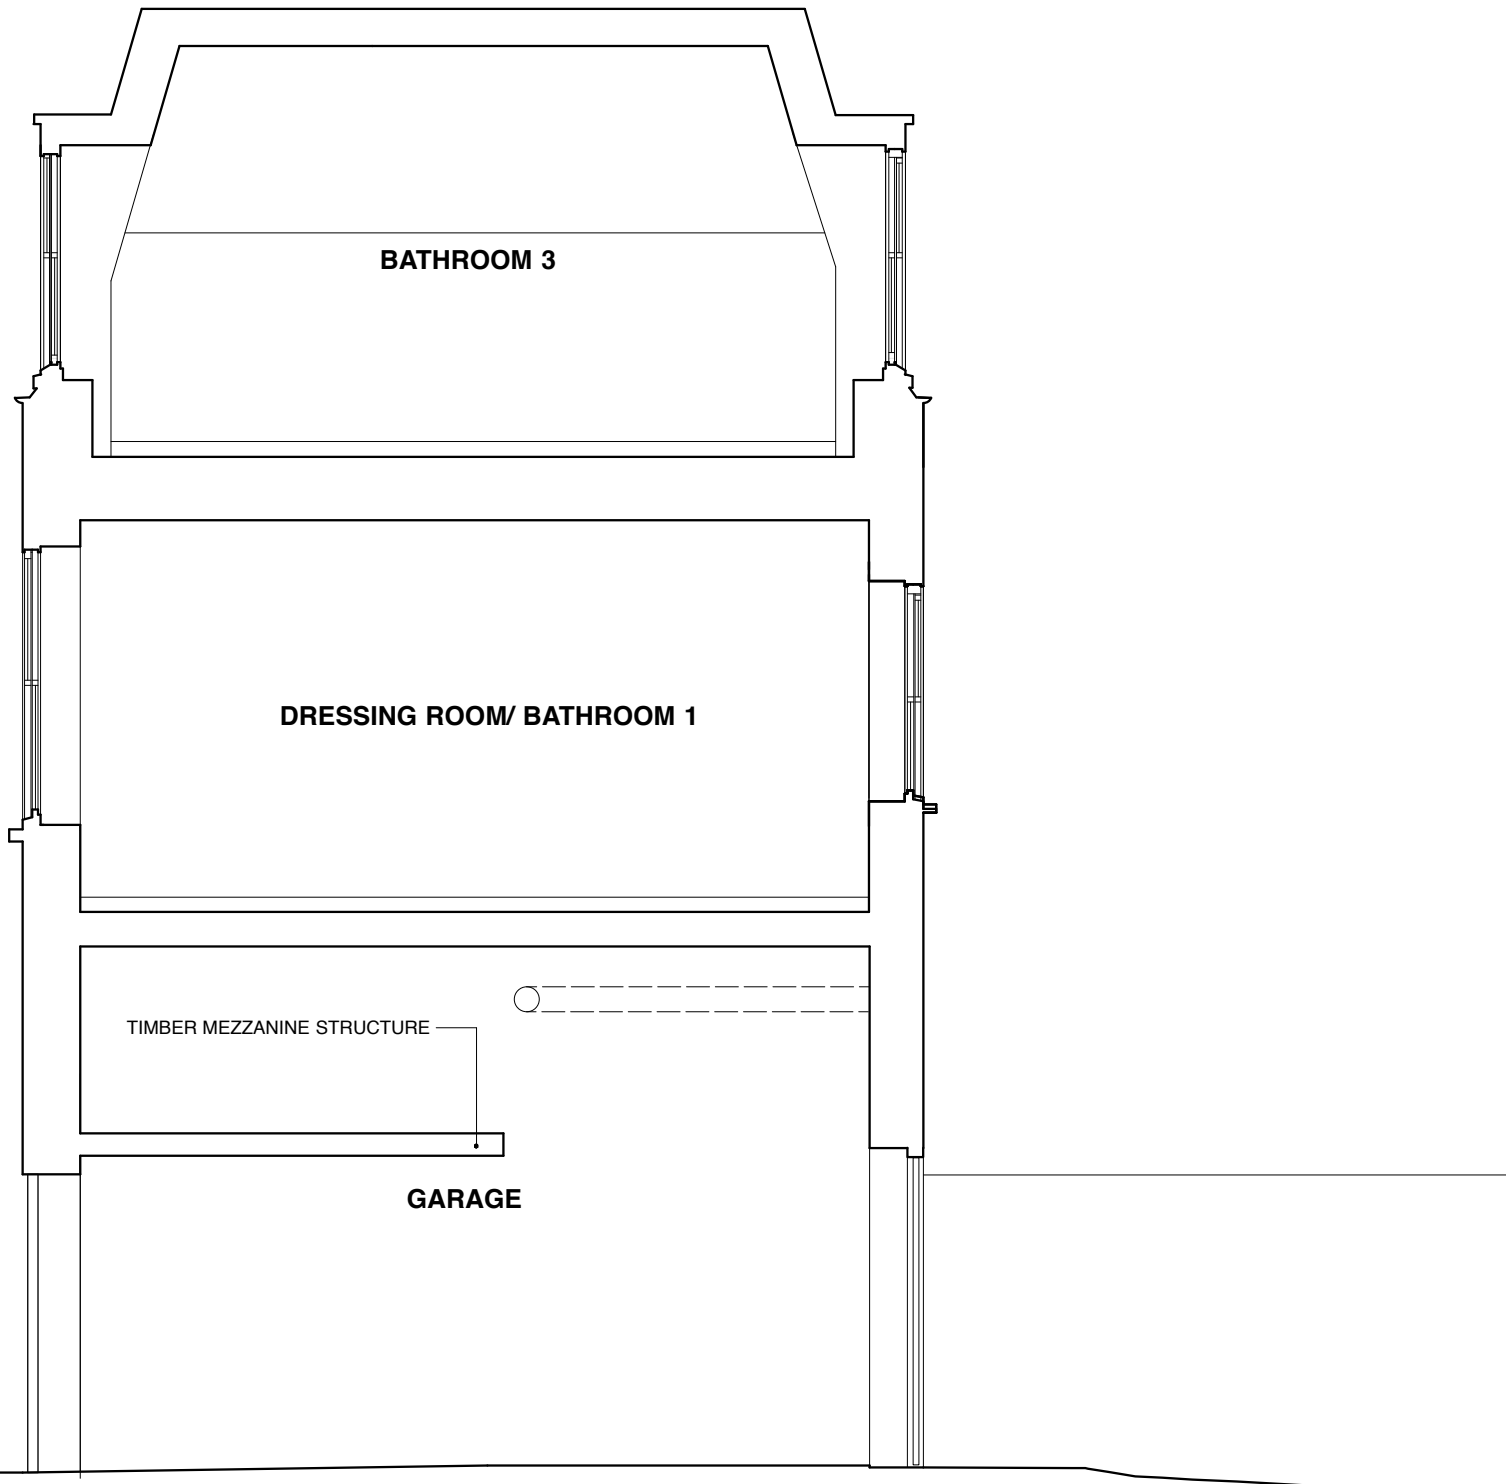

**Lisa Shell**  
architects

EG2 Hovey/Wheat, 24 Harford Road, N1 5GT  
T. 020 7275 7272 E. info@lisashellarchitects.co.uk

www.lisashellarchitects.co.uk


Chartered, Licensed, RIBA, Registered in England No. 8000022  

**REVISIONS/ ISSUE**

26/04/2017  
ISSUE TO CLIENT; SE;  
HERITAGE CONSULTANT  
FOR INFO  
20/05/2017 A  
ISSUE TO PLANNING  
FOR PRE-APP COMMENT

26/05/2017 A  
ISSUE TO SE & CONTRACTOR  
FOR INFO/ COMMENT  
PRE-CONSTRUCTION DOC  
29/08/2017 B  
ISSUE TO PLANNING  
FOR APPROVAL

PLEASE USE SCALE BAR TO TAKE MEASUREMENTS WHEN READING FROM PDFS

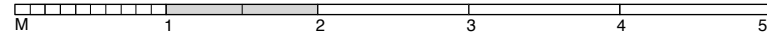

KEY

**MORETON HOUSE N6**

**SECTION DD  
AS EXISTING**

**MRT/SU/204/B**

1:50 @ A3  
DO NOT SCALE FROM THIS DRAWING  
REFER ALL DISCREPANCIES TO ARCHITECT