


GROUND FLOOR

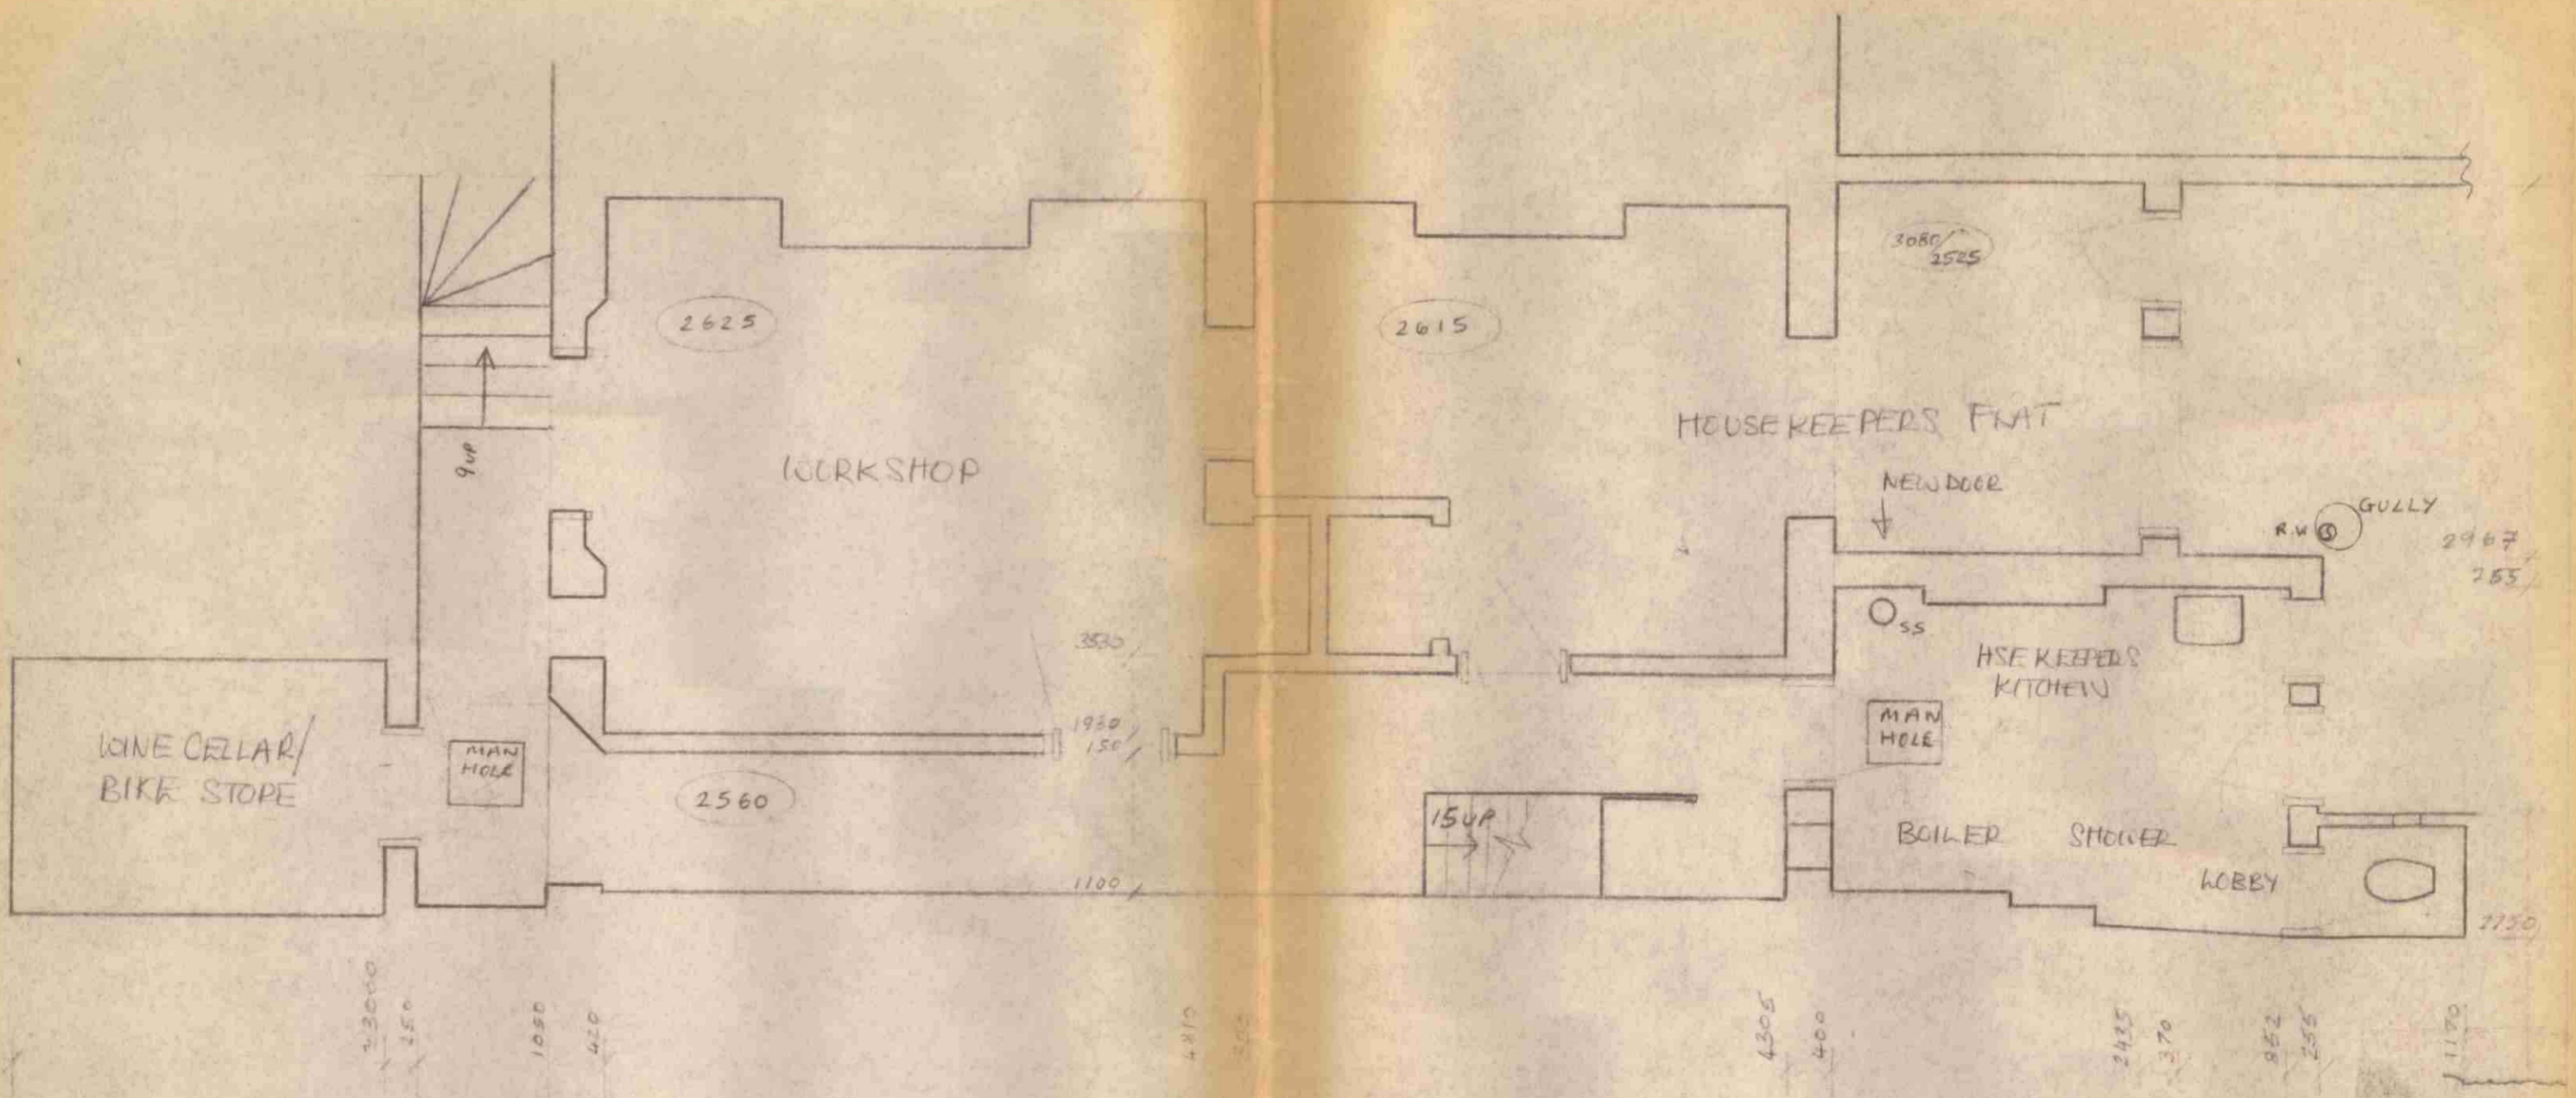


LOWER GROUND FLOOR

CTP/J11/11/7/33365


SCALE 1:50

13 GLOUCESTER CRESCENT  
NW1



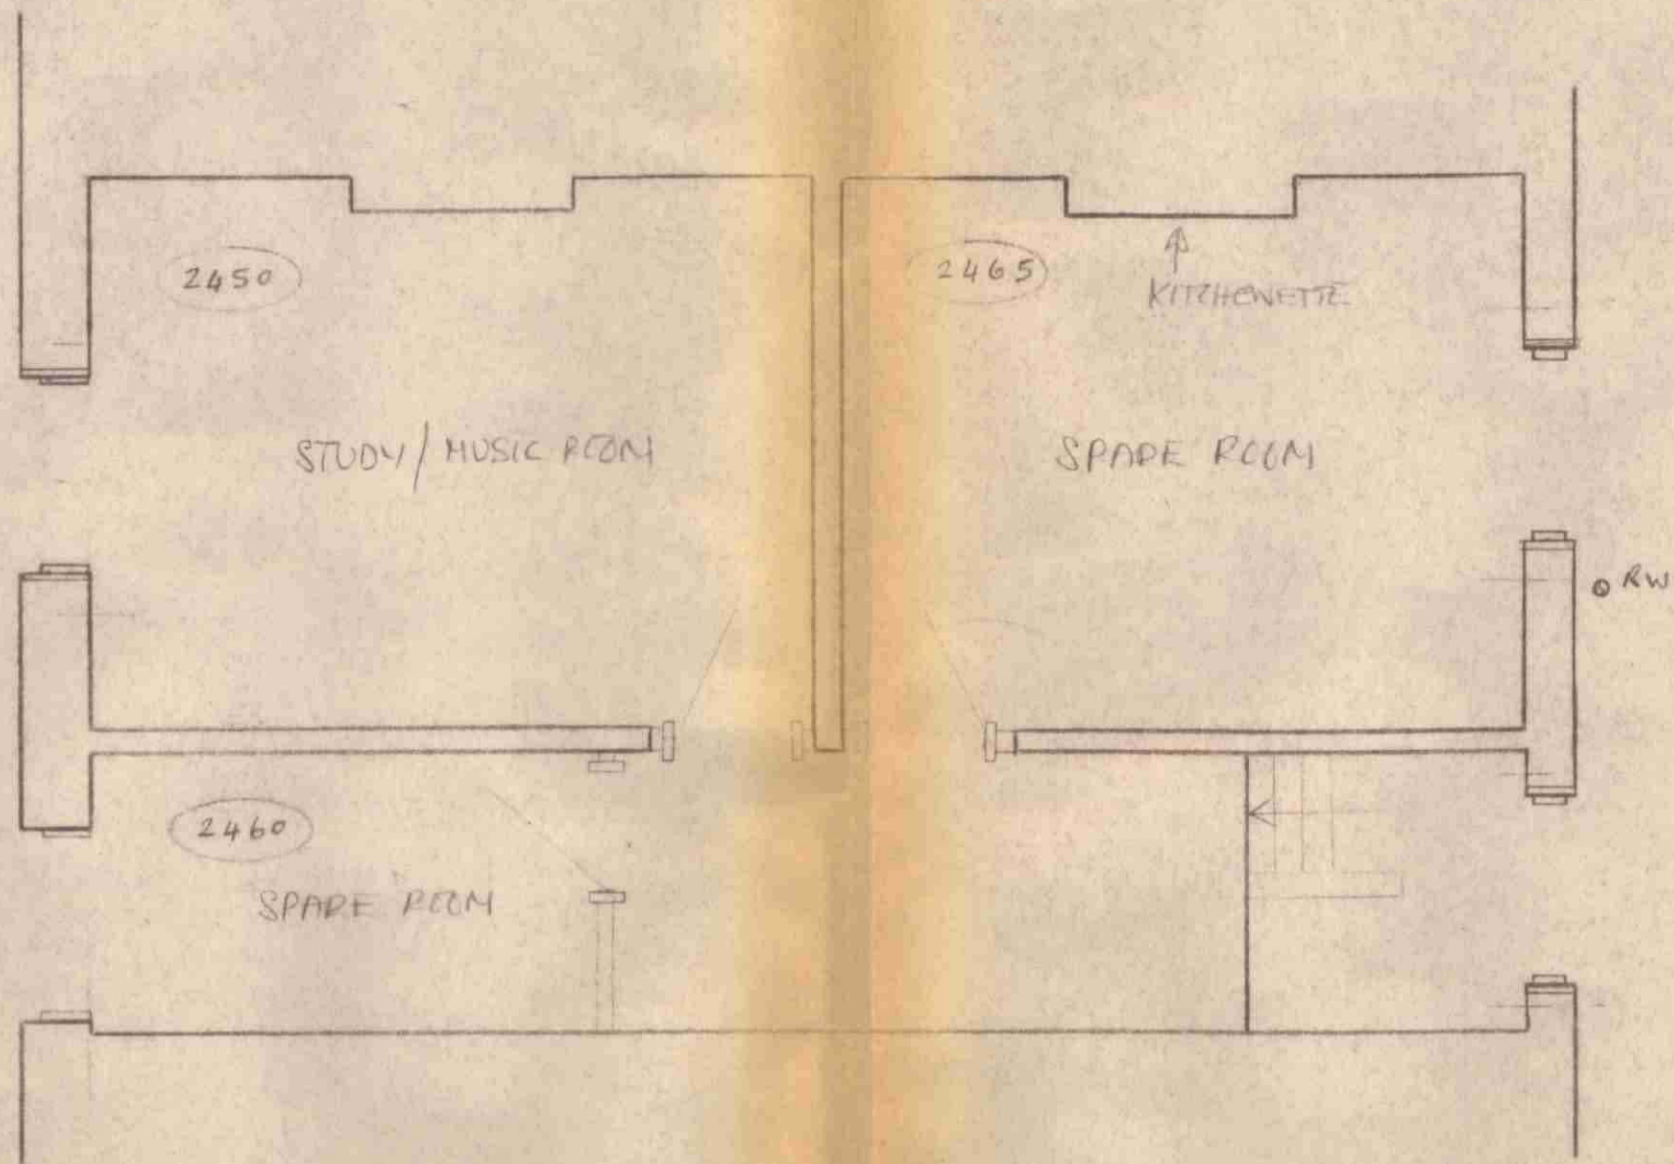

SECOND FLOOR

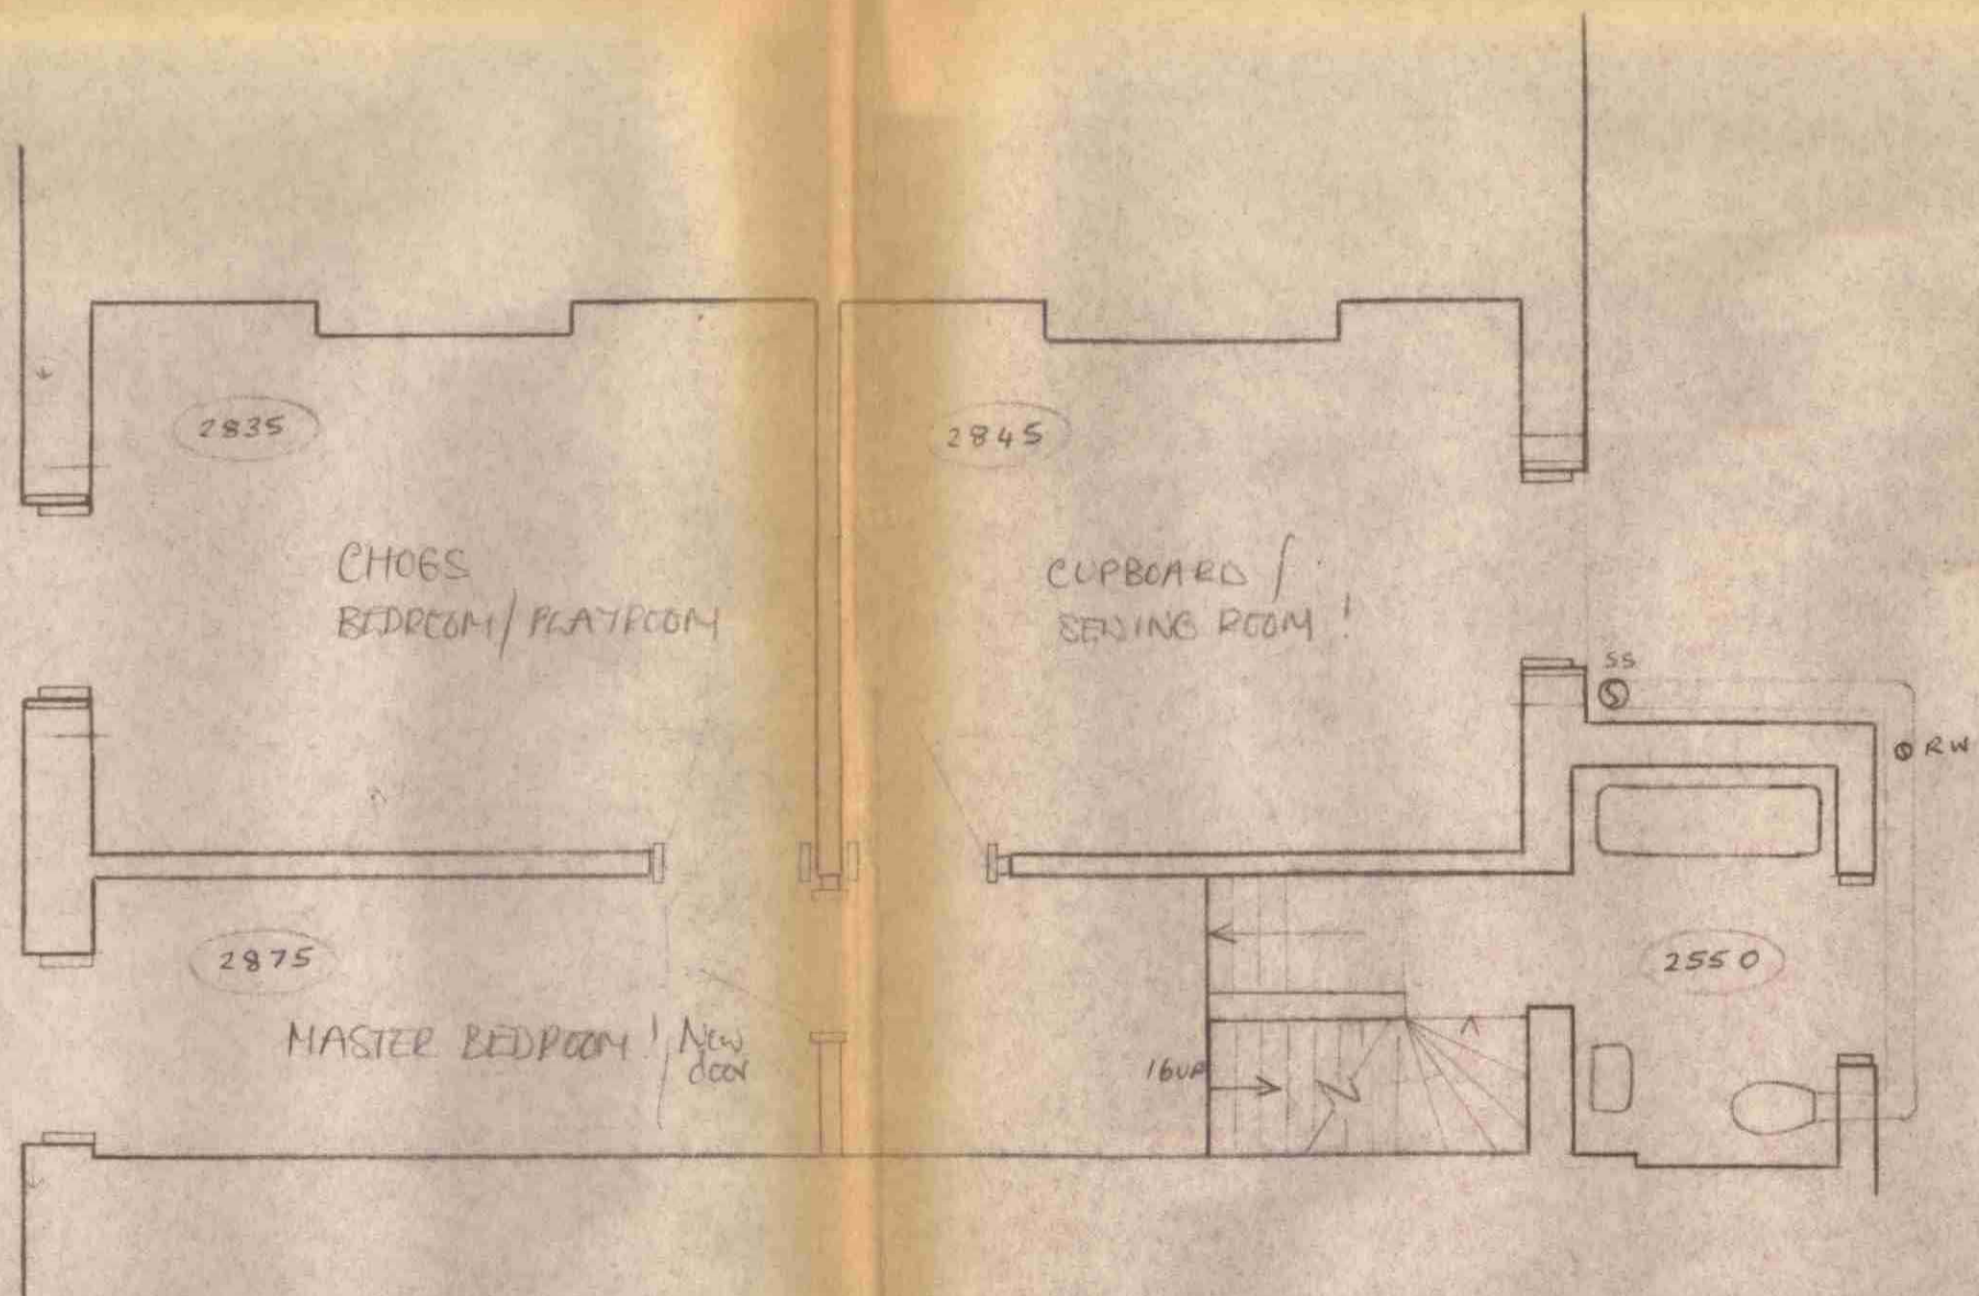

FIRST FLOOR

CTP/J11/11/7/33365

13 GLOUCESTER CRESCENT  
N101

SCALE 1:50