


CHARLOTTE STREET

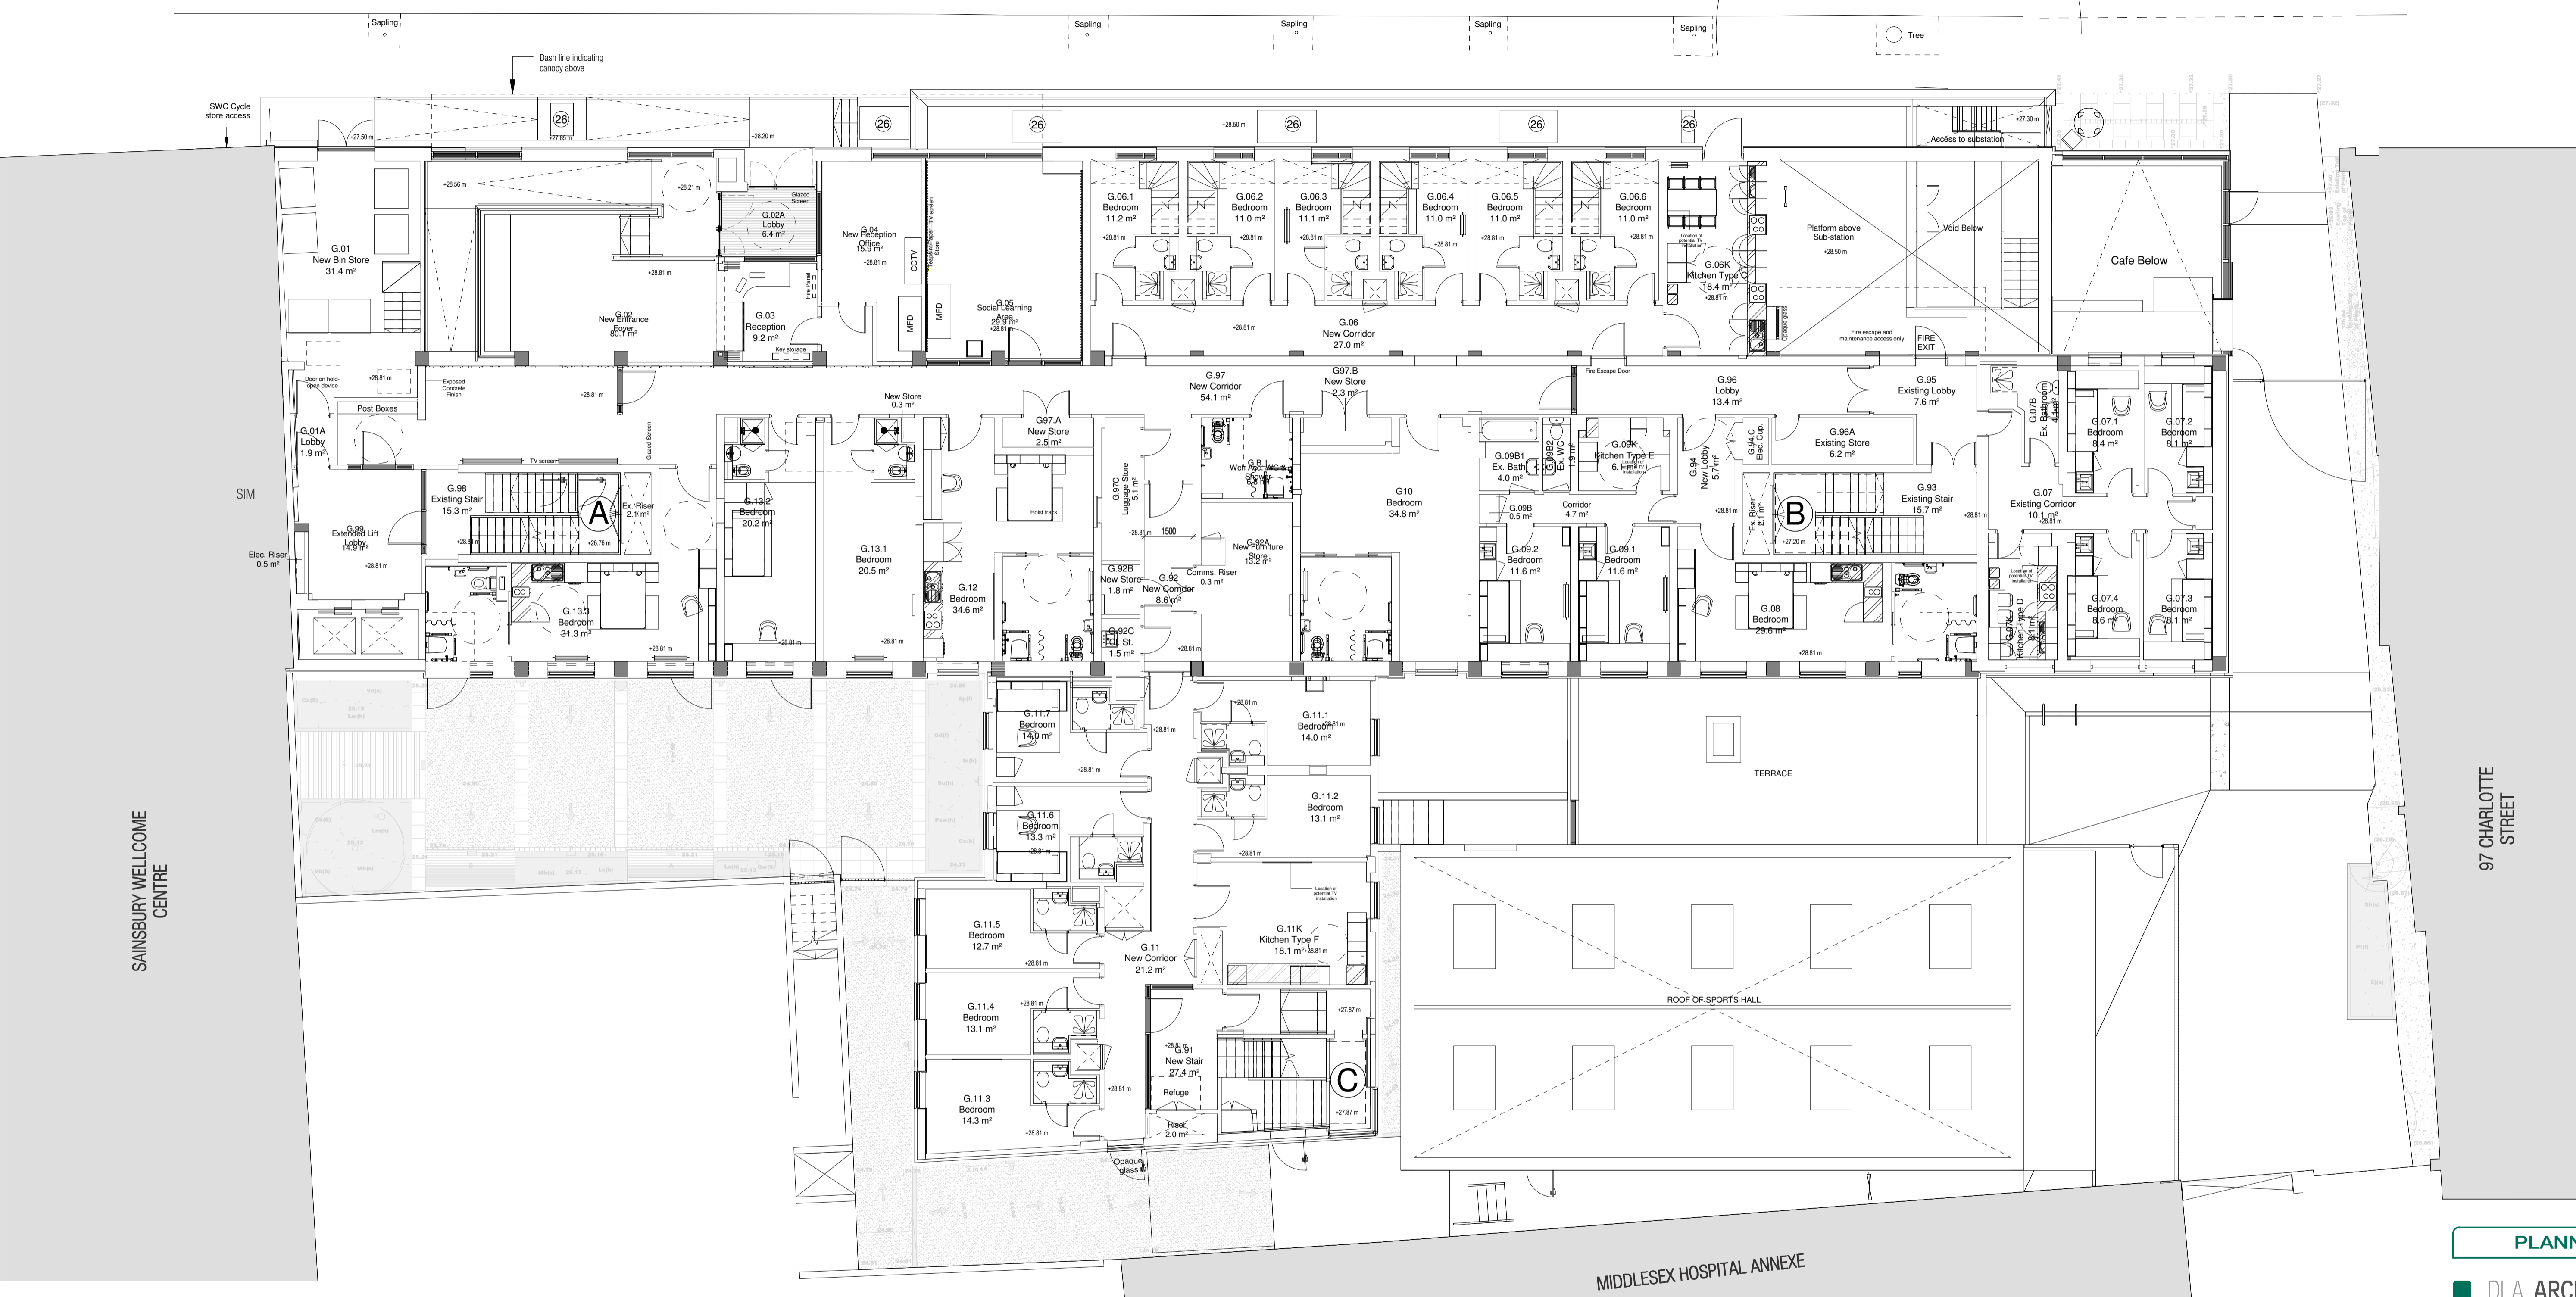

SAINSBURY WELLCOME CENTRE

97 CHARLOTTE STREET

MIDDLESEX HOSPITAL ANNEXE

**PLANNING**

**DLA ARCHITECTURE**  
 www.dla-architecture.co.uk  
 1 Naoraji Street | Clerkenwell  
 LONDON | WC1X 0GB  
 T: 0207 553 3030 E: info@dl-a-architecture.co.uk

**PROJECT**  
 Astor College, UCL

**TITLE**  
 PROPOSED PLAN  
 UPPER GROUND FLOOR

**SCALE**  
 1 : 100 @ A1

**DATE**  
 03/06/17

**DRAWN**  
 DG

**REVIEWED**  
 MJP

**DRAWING NO**  
 2015.318\_1100

**REVISION**  
 A

**FILE PATH**  
 T:\2015\2015-318\CAD\04-Revit  
 -\2015.318-B01-XX-M3-AR-Astor\_Planning.rvt

