
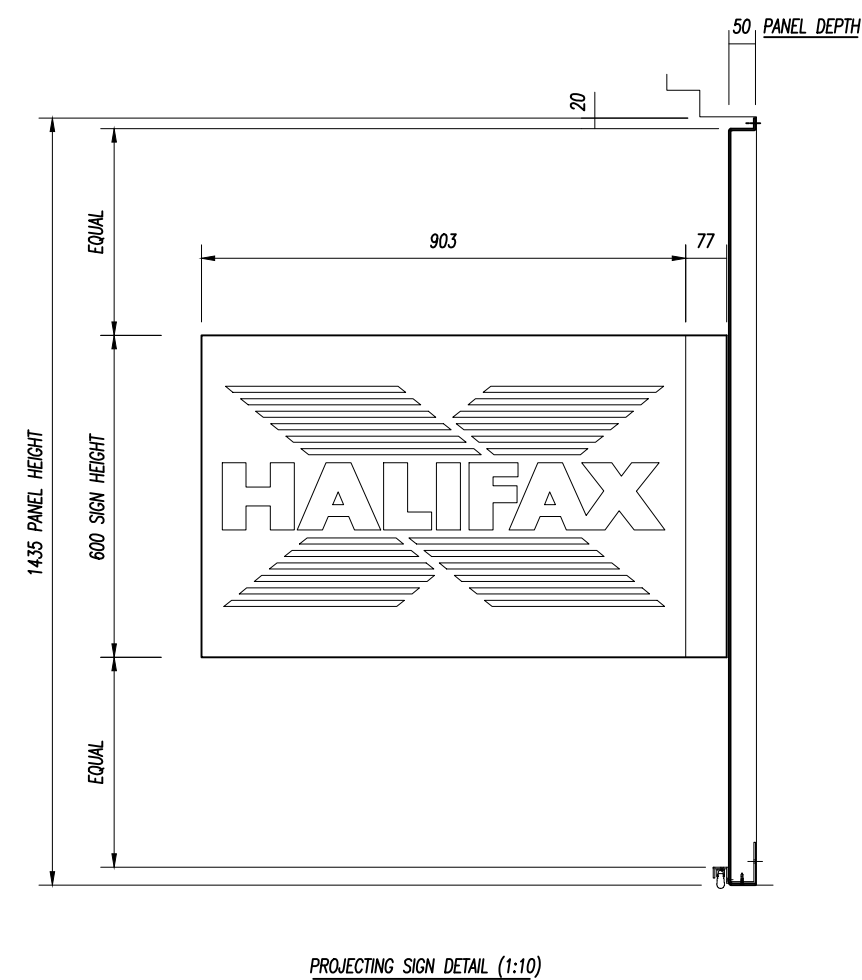
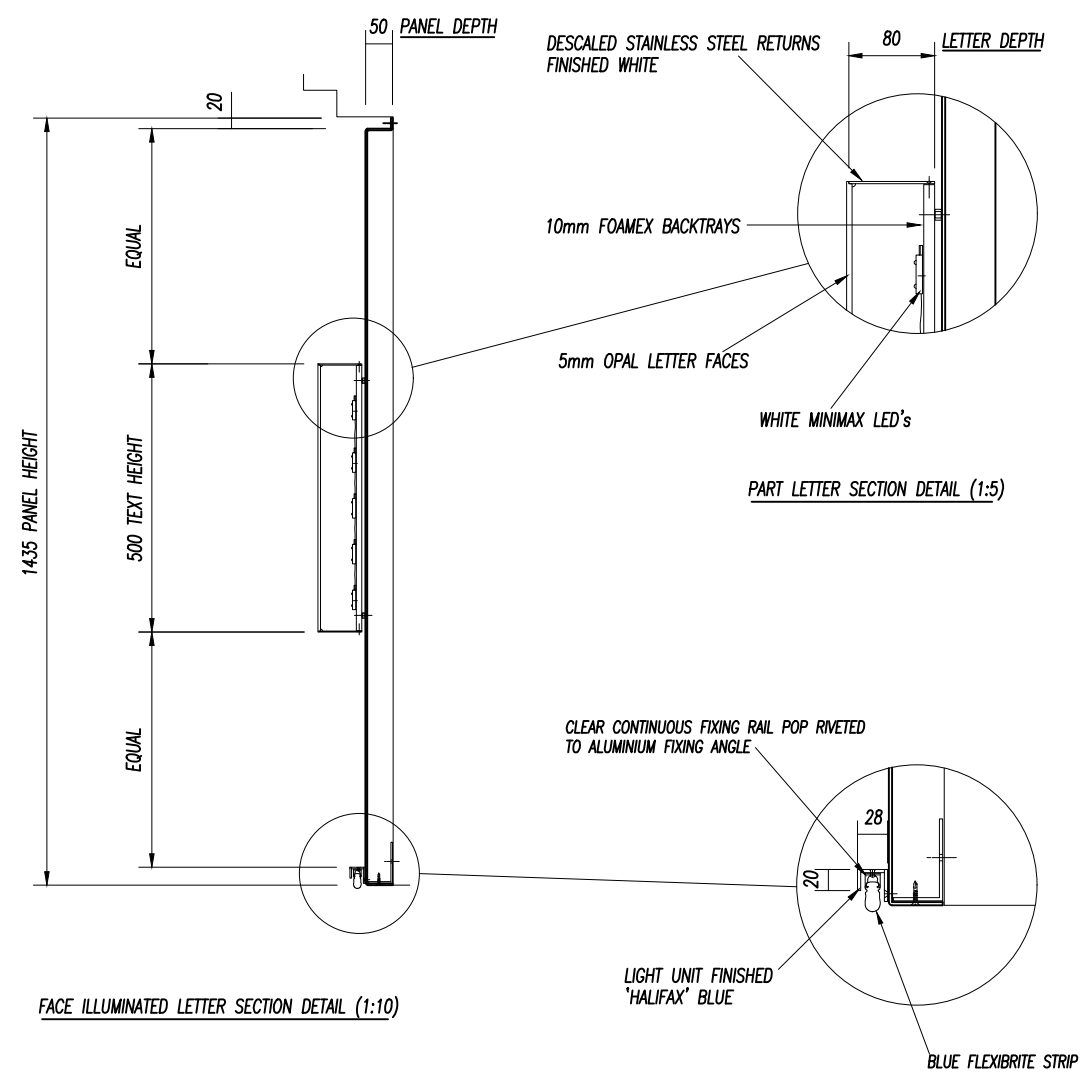
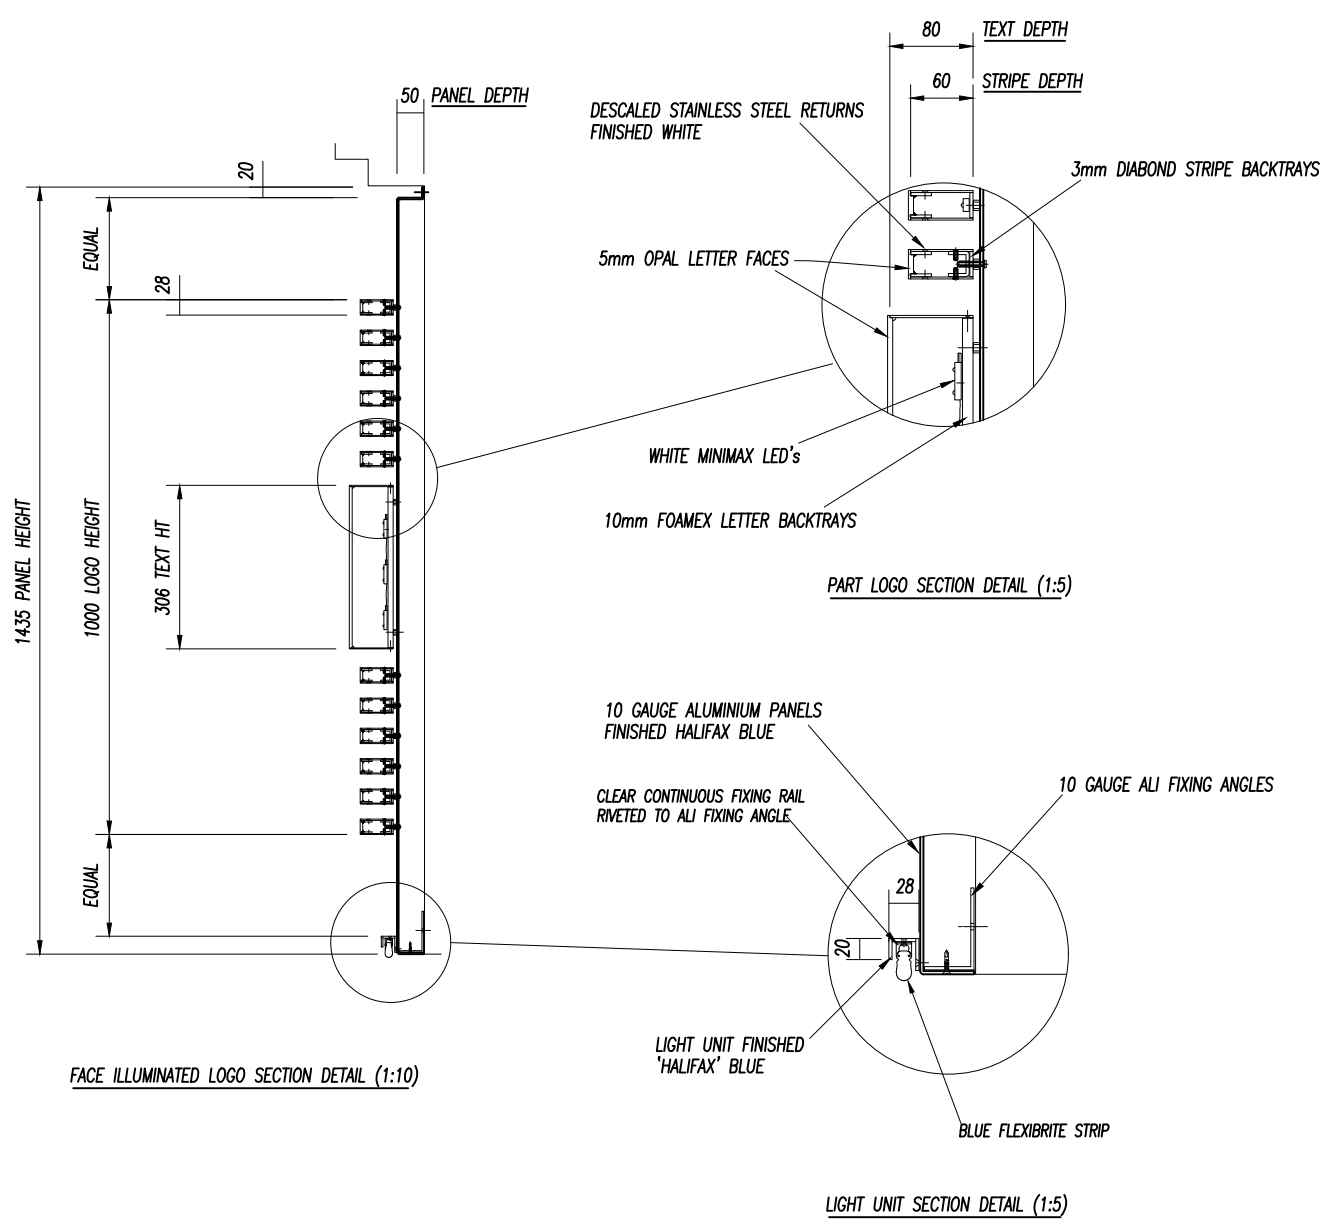


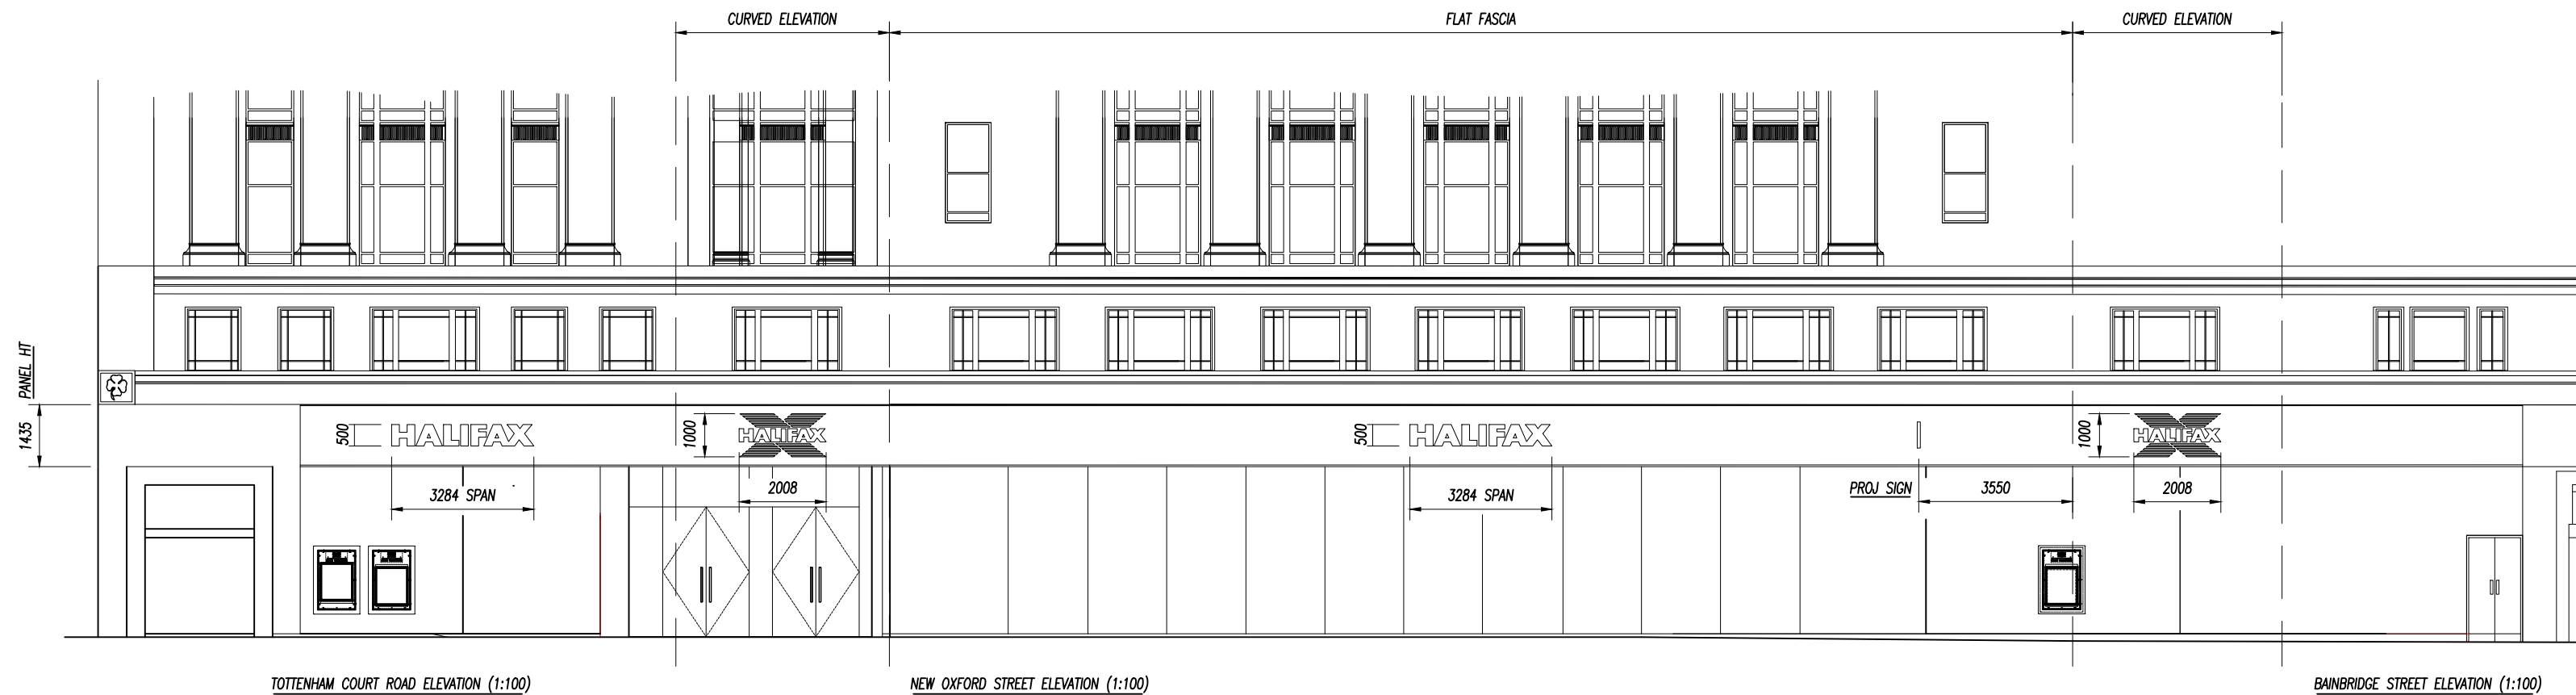

NOTE: ALL SIZES SUBJECT TO SITE SURVEY