


Location of former connecting door - now closed off due to retail unit

Existing panelling - recently revealed

Head of riser cupboard to have cornice detail to match archway capitals


New panelled utilities cupboard - located in position of former connecting door

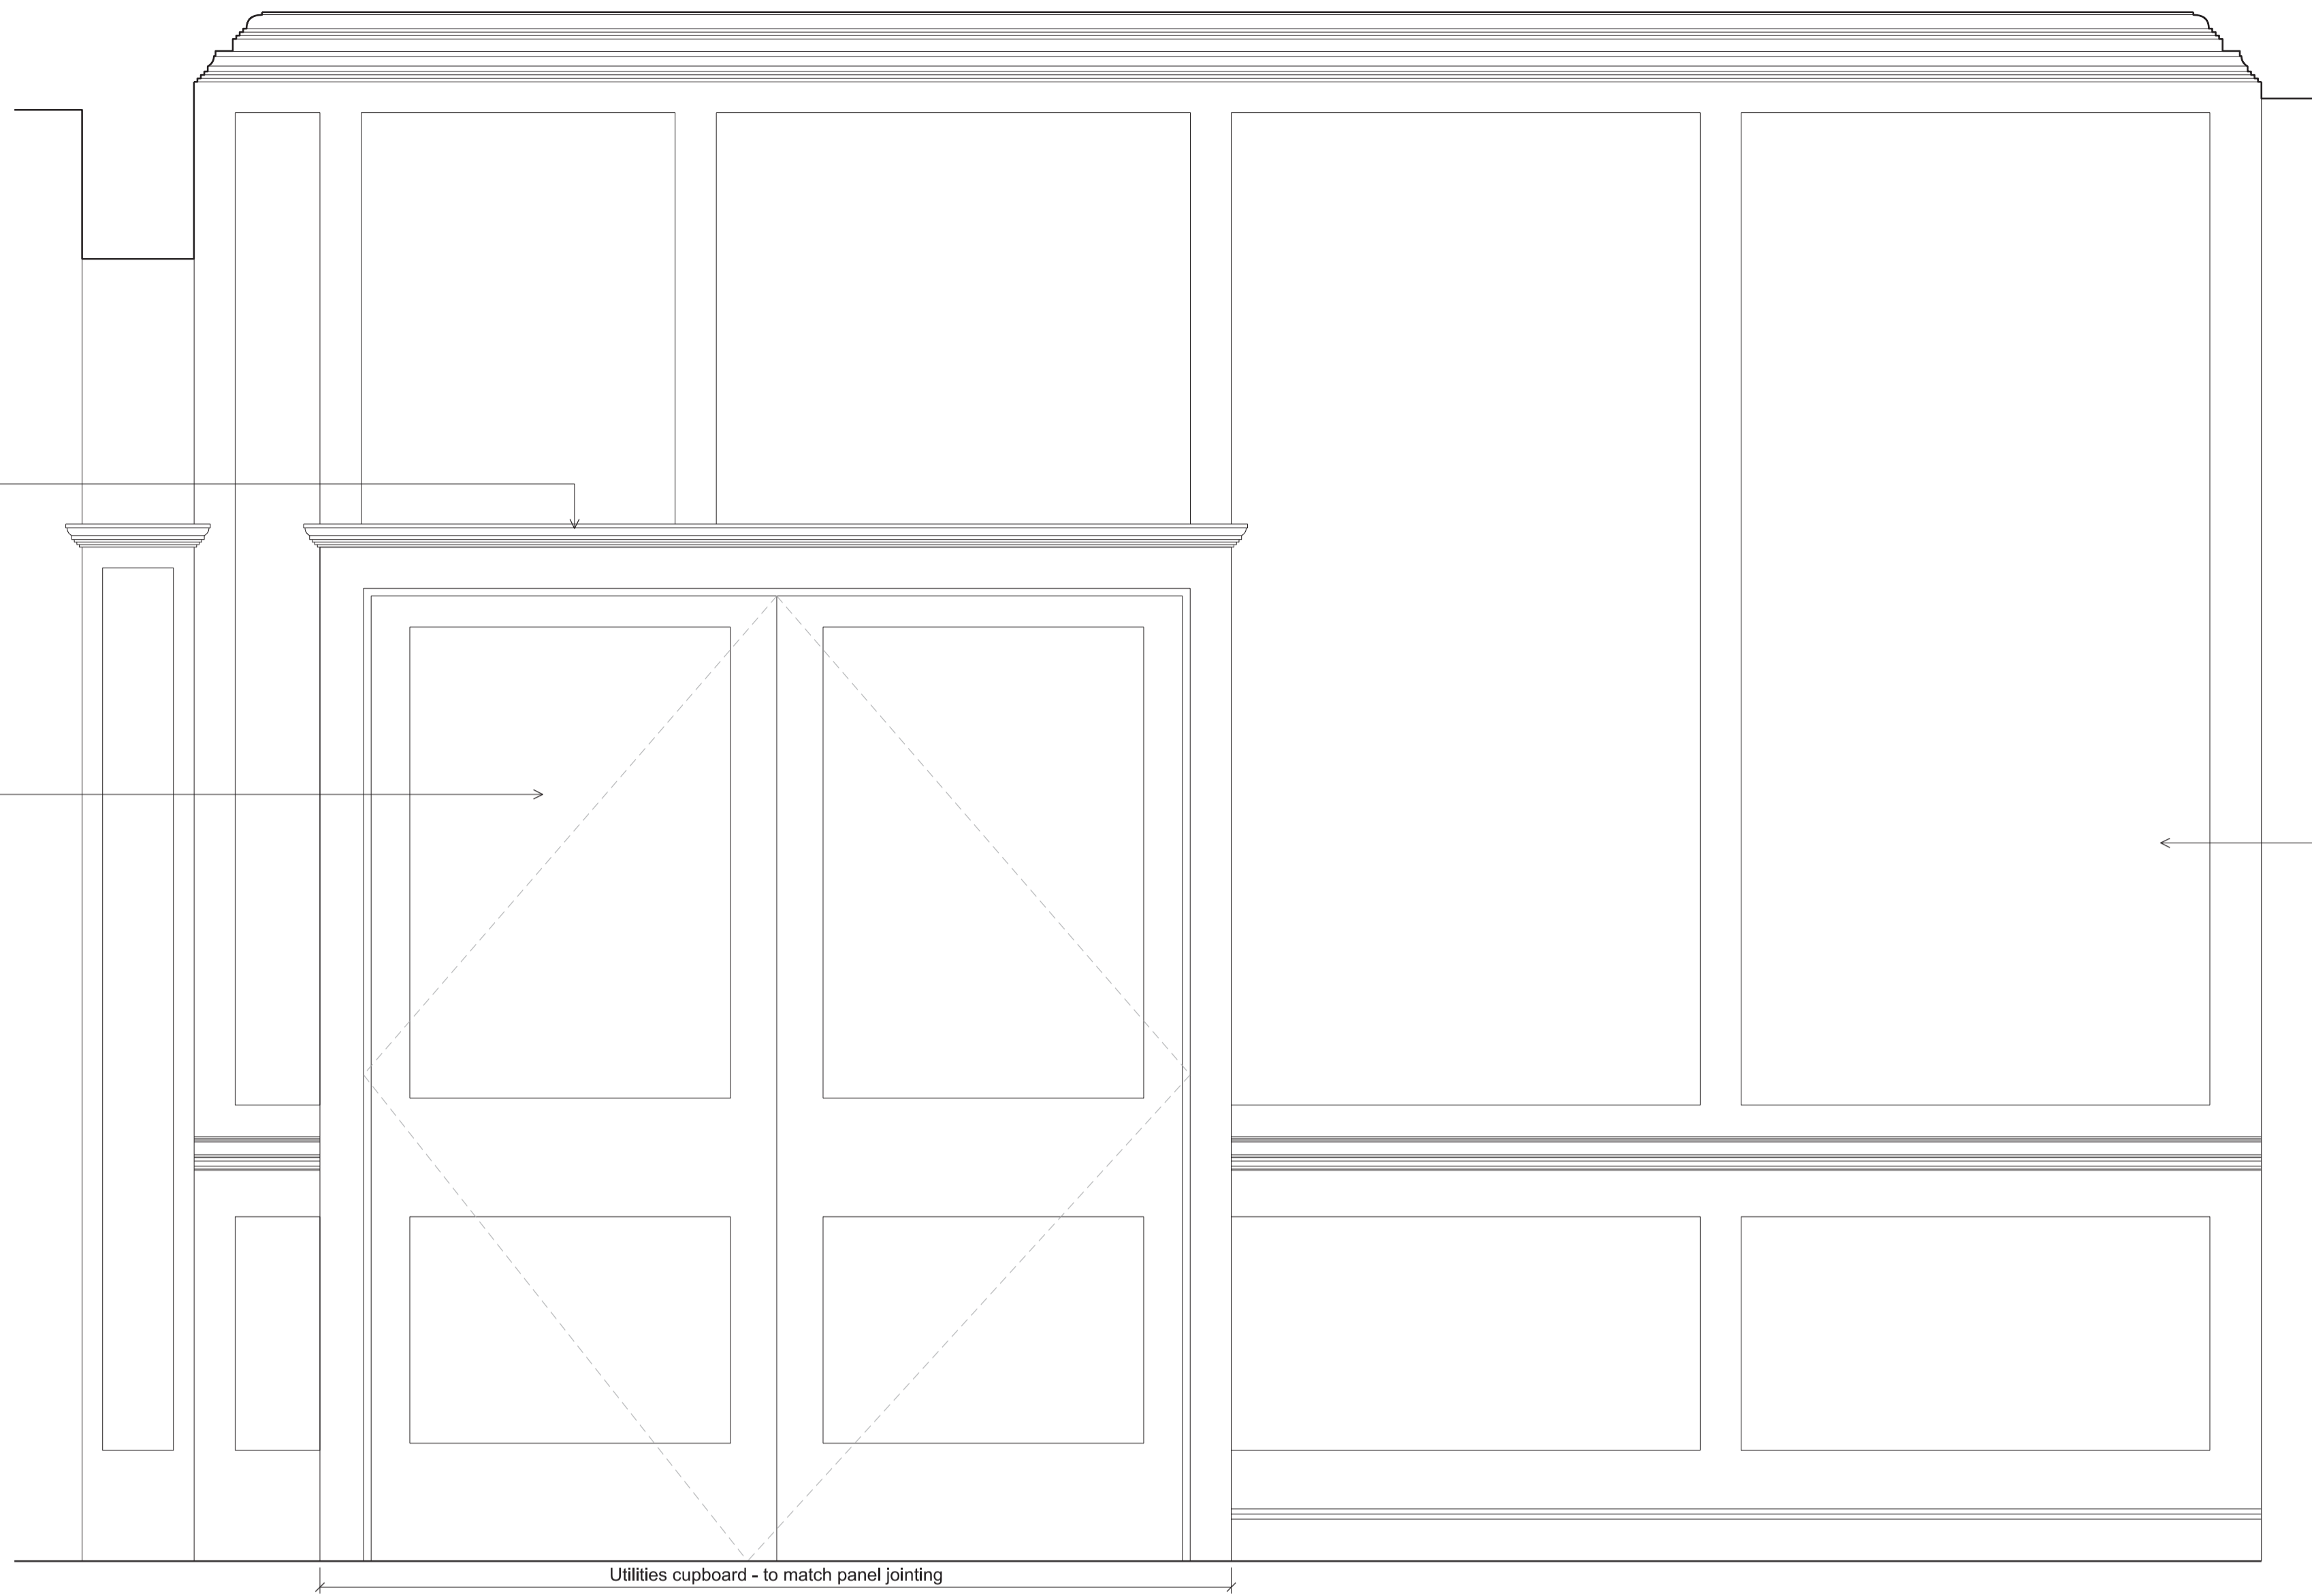

Existing panelling with reinstated dado detail

02 Proposed Internal Elevation  
X\_507 Ground Floor Hallway - Showing new cupboard for incoming services

1:10

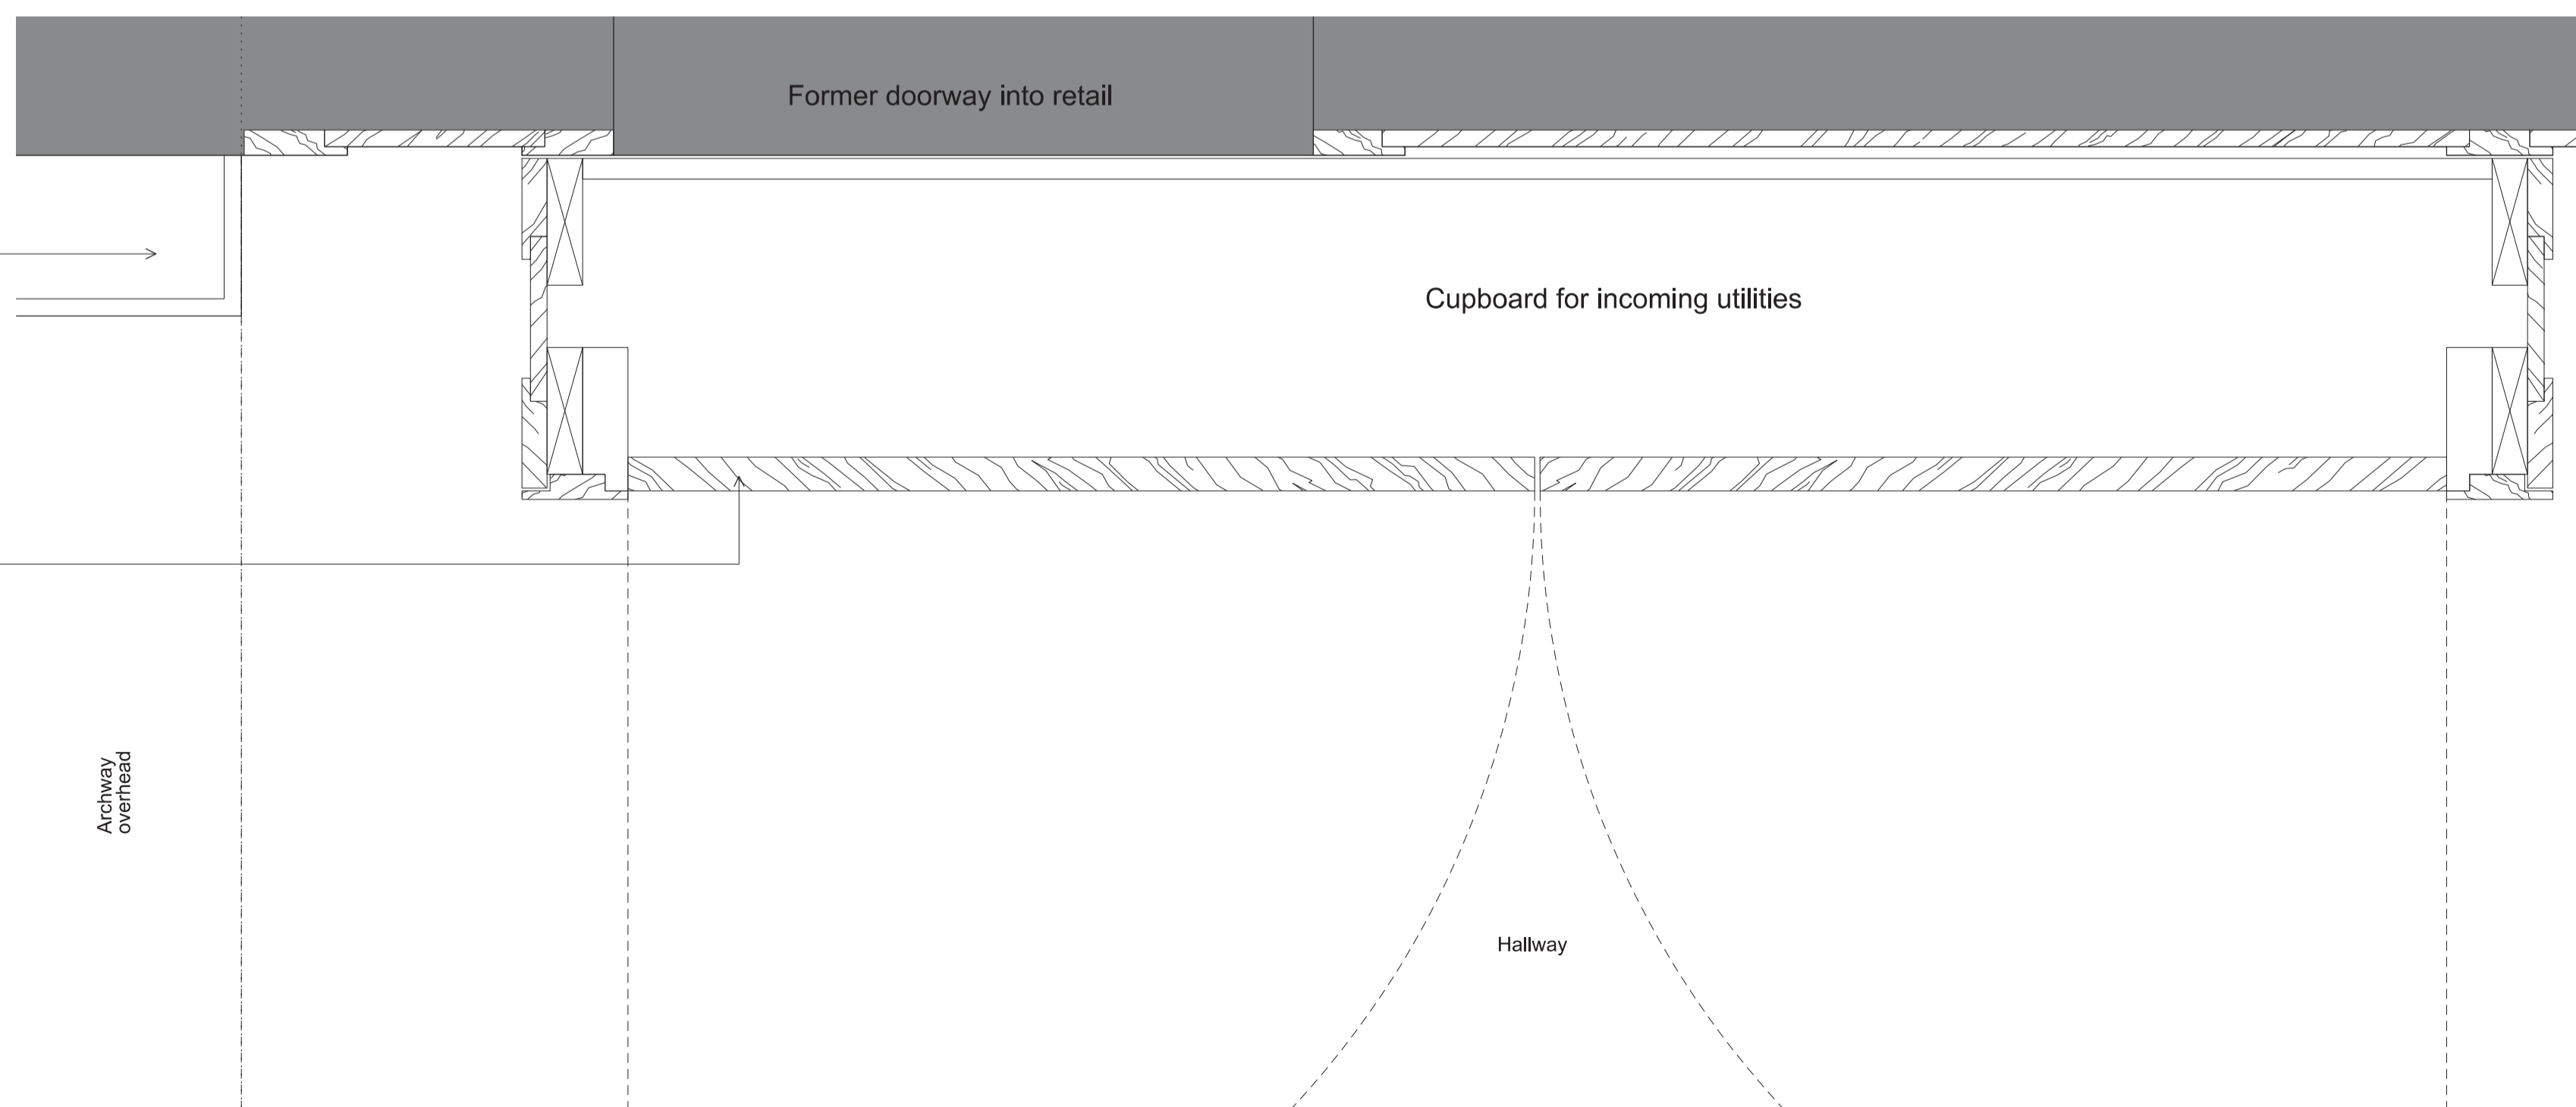


New full-height pilasters to be formed in timber with panelling detail to match rest of hallway

New cupboard for incoming utilities - to be panelled and jointed to match existing hallway - all to be scribed in.

Pipework distribution to run in location of doorway to avoid damage to existing panelling behind

03 Proposed Cupboard for Incoming Utilities  
X\_507 Plan Detail

1:5

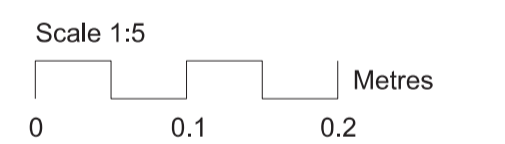

Revisions	
01	Issued to LBC 15.09.17
Client <b>Consolidated Ltd.</b>	
Project <b>St. Giles Circus - Zone 3</b>	
Drawing Title <b>9 Denmark Street Proposed Detail Reinstatement of Arch Detail to Hallway</b>	
Drawing Number <b>1401_9D(X)507</b>	
Scale	VARIOUS@A1 Status <b>APPROVAL</b>
Drawn by	EW Date 08.09.2017
Do not scale. All dimensions to be confirmed on site. Information contained in this drawing is the sole copyright of Ian Chalk Architects and is not to be reproduced without permission.	
All internal layouts are for illustrative purposes only	
<b>ica</b>	70 Cowcross Street London EC1M 6EJ 02037807355 07785 973723 ianchalkarchitects.com

01 Existing Internal View  
X\_507 Ground Floor Hallway - Showing closed-up connecting door and recently revealed panelling