


4 SECTION 4-4
Scale: 1:50 @ A1

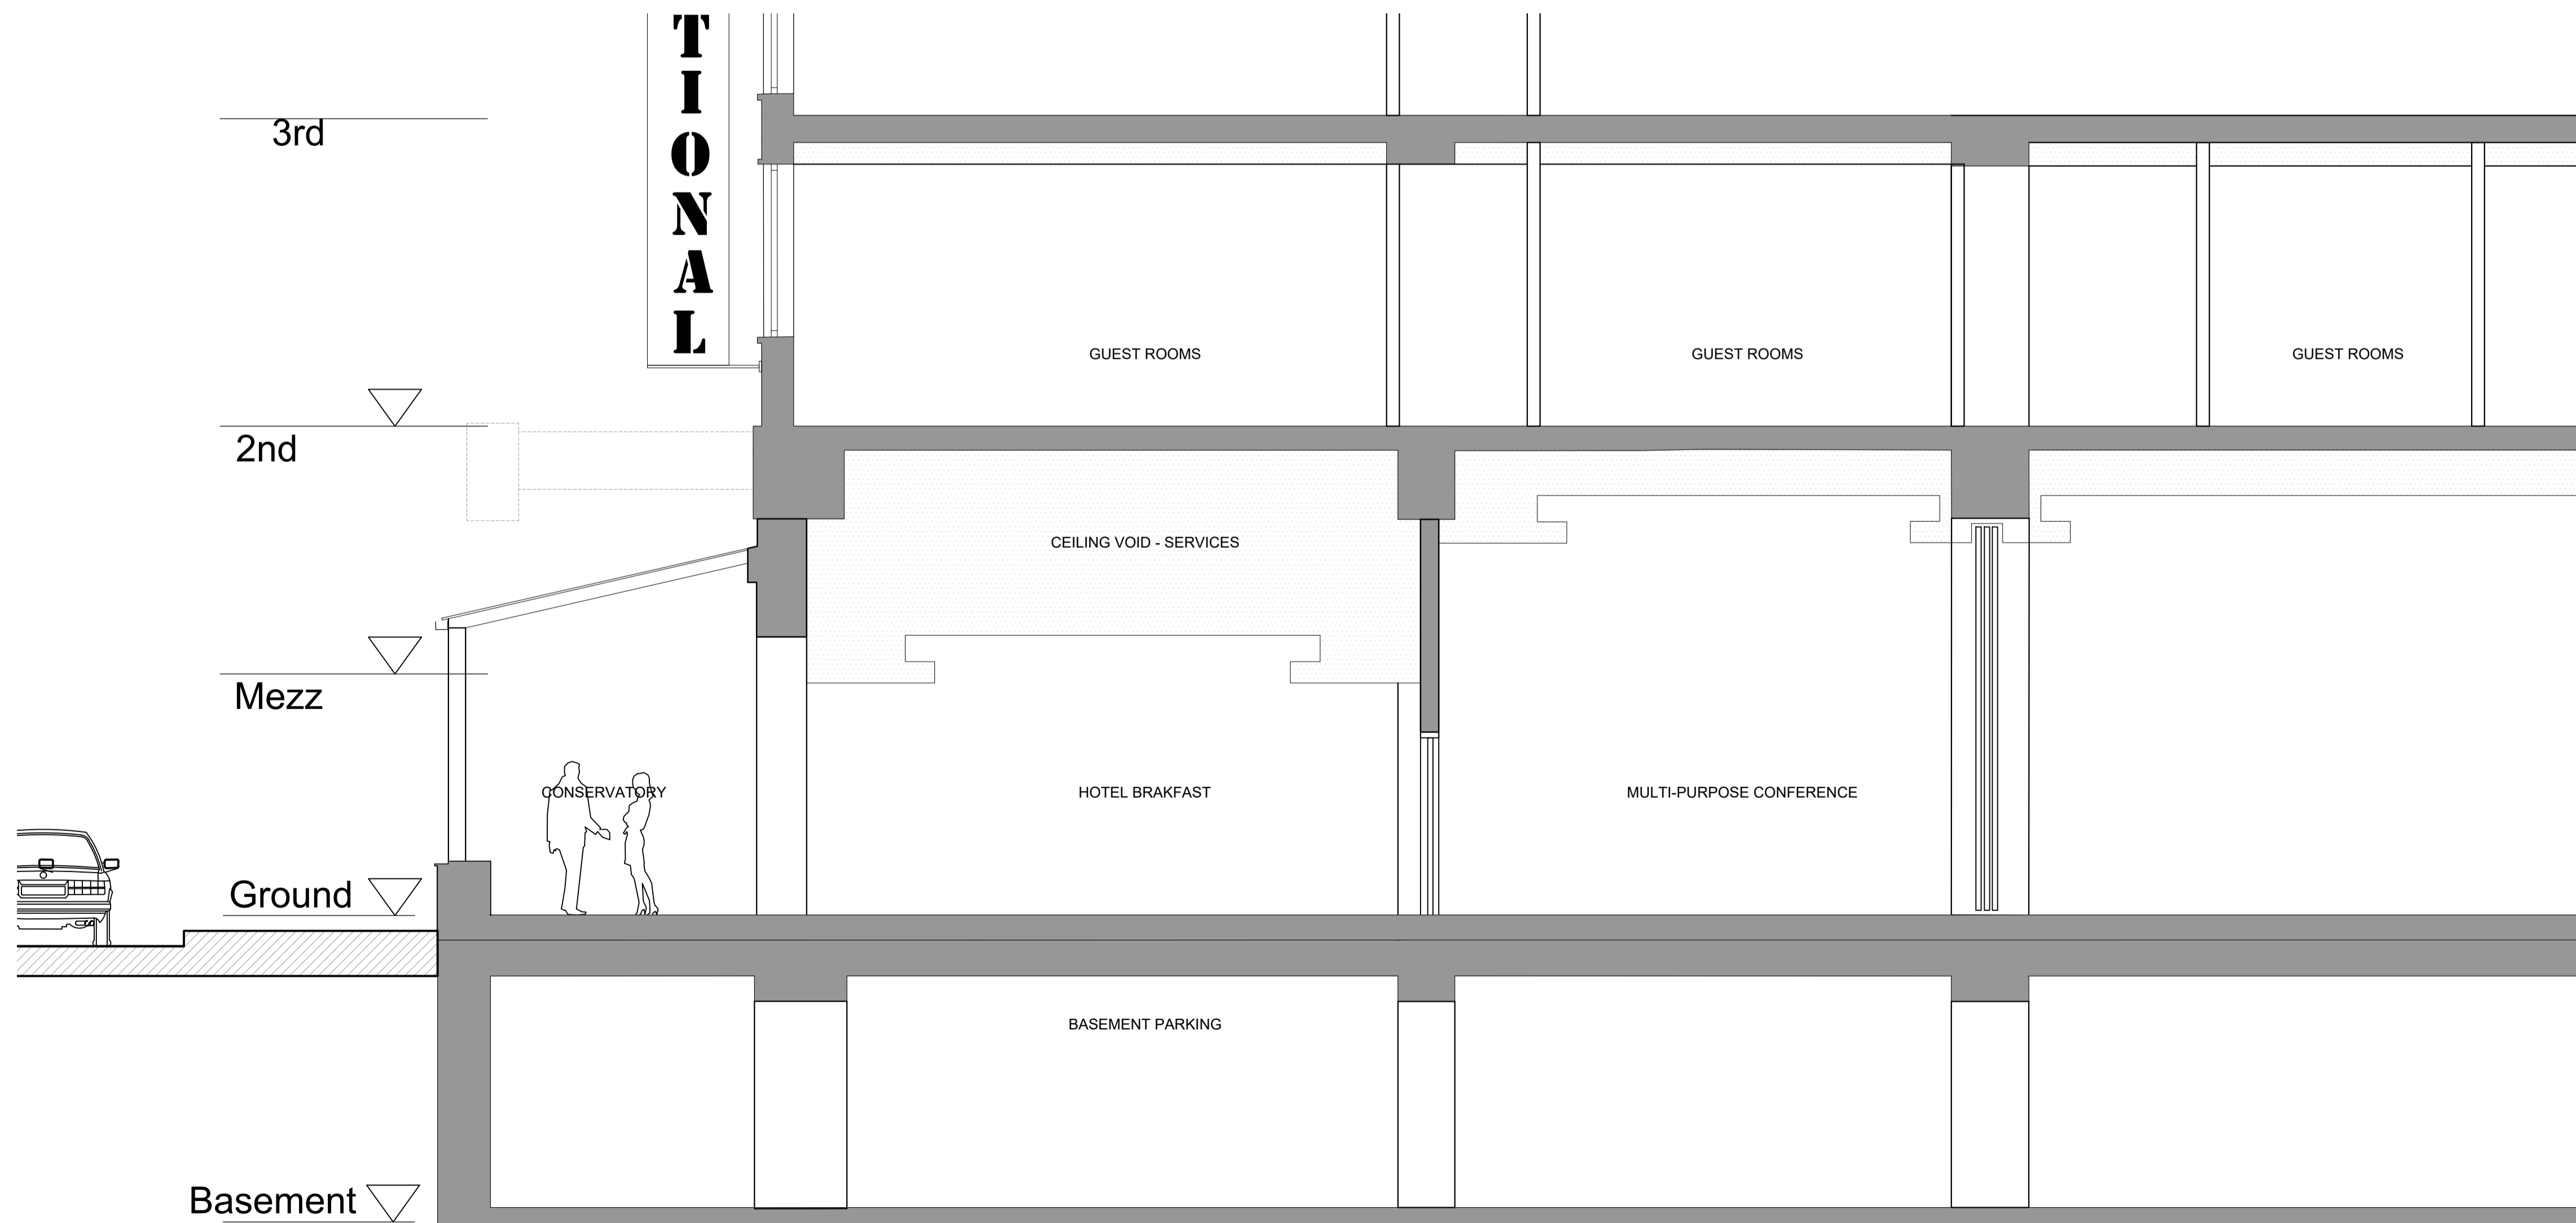

3 SECTION 3-3
Scale: 1:50 @ A1

* 00	01.08.17	PSZ
rev	amendments	date by

architects
ipa
55 Kingstown Street
London NW1 8JP
T + 44 (0) 20 7436 1133
W ipa-architects.com

Project
ROYAL NATIONAL HOTEL
38-51 BEDFORD WAY
LONDON
WC1H 0JX

Drawing Title

TYPICAL SECTION 1 & 2

Drawing Status

EXISTING

Date 01/08/17 Drawn by PSZ

Scale A1 @ 1:50 A3 @ 1:100

Drawing No. 17H3.EX.3000 Rev 00

Cad File 17H3.LO.1000
© IPA Architects: All rights reserved.