



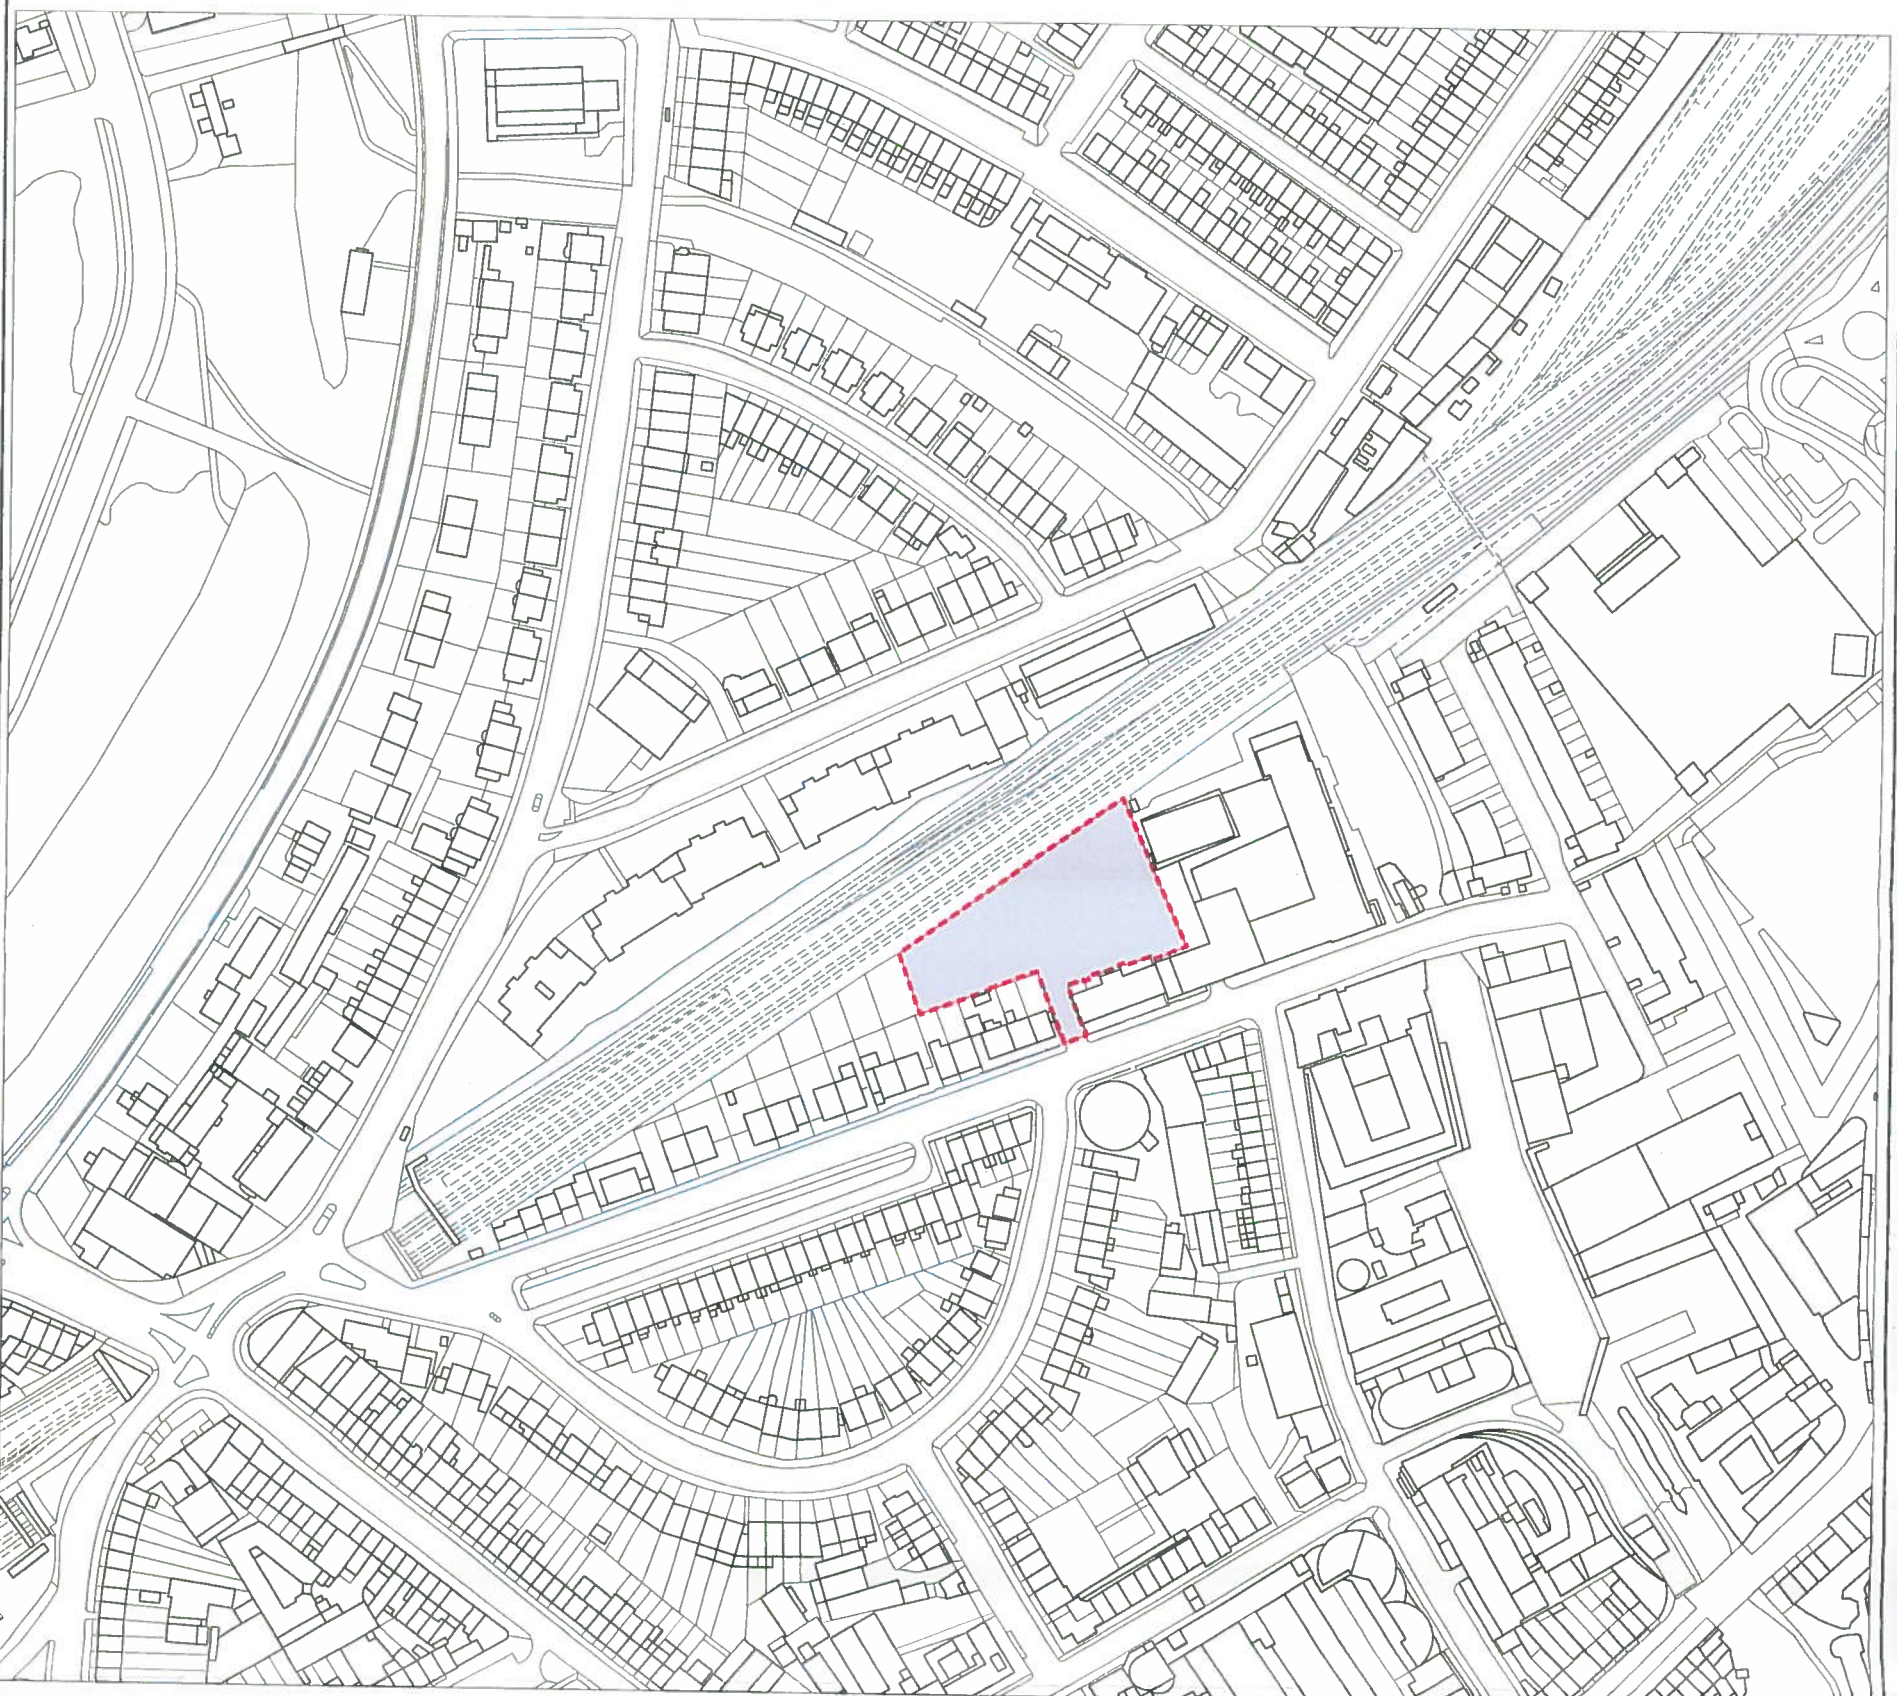

APPLICATION SITE BOUNDARY

PG1 03/1/16 PRE-PLANNING ISSUE

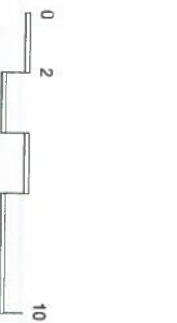





Oval Road



ALLFORD HALL MONAGHAN MORRIS
ARCHITECTS LLP

The Property


CENTRIC CLOSE

SITE LOCATION PLAN

drawn by	checked	scale	status
-	-	1:1250@A1;1:2500@A3	PRE-PLANNING
product	sheet	source	drawn no.
16041		standard/cad	revision
		(P00)_001	P01

APPENDIX 2

INTERMEDIATE HOUSING UNITS

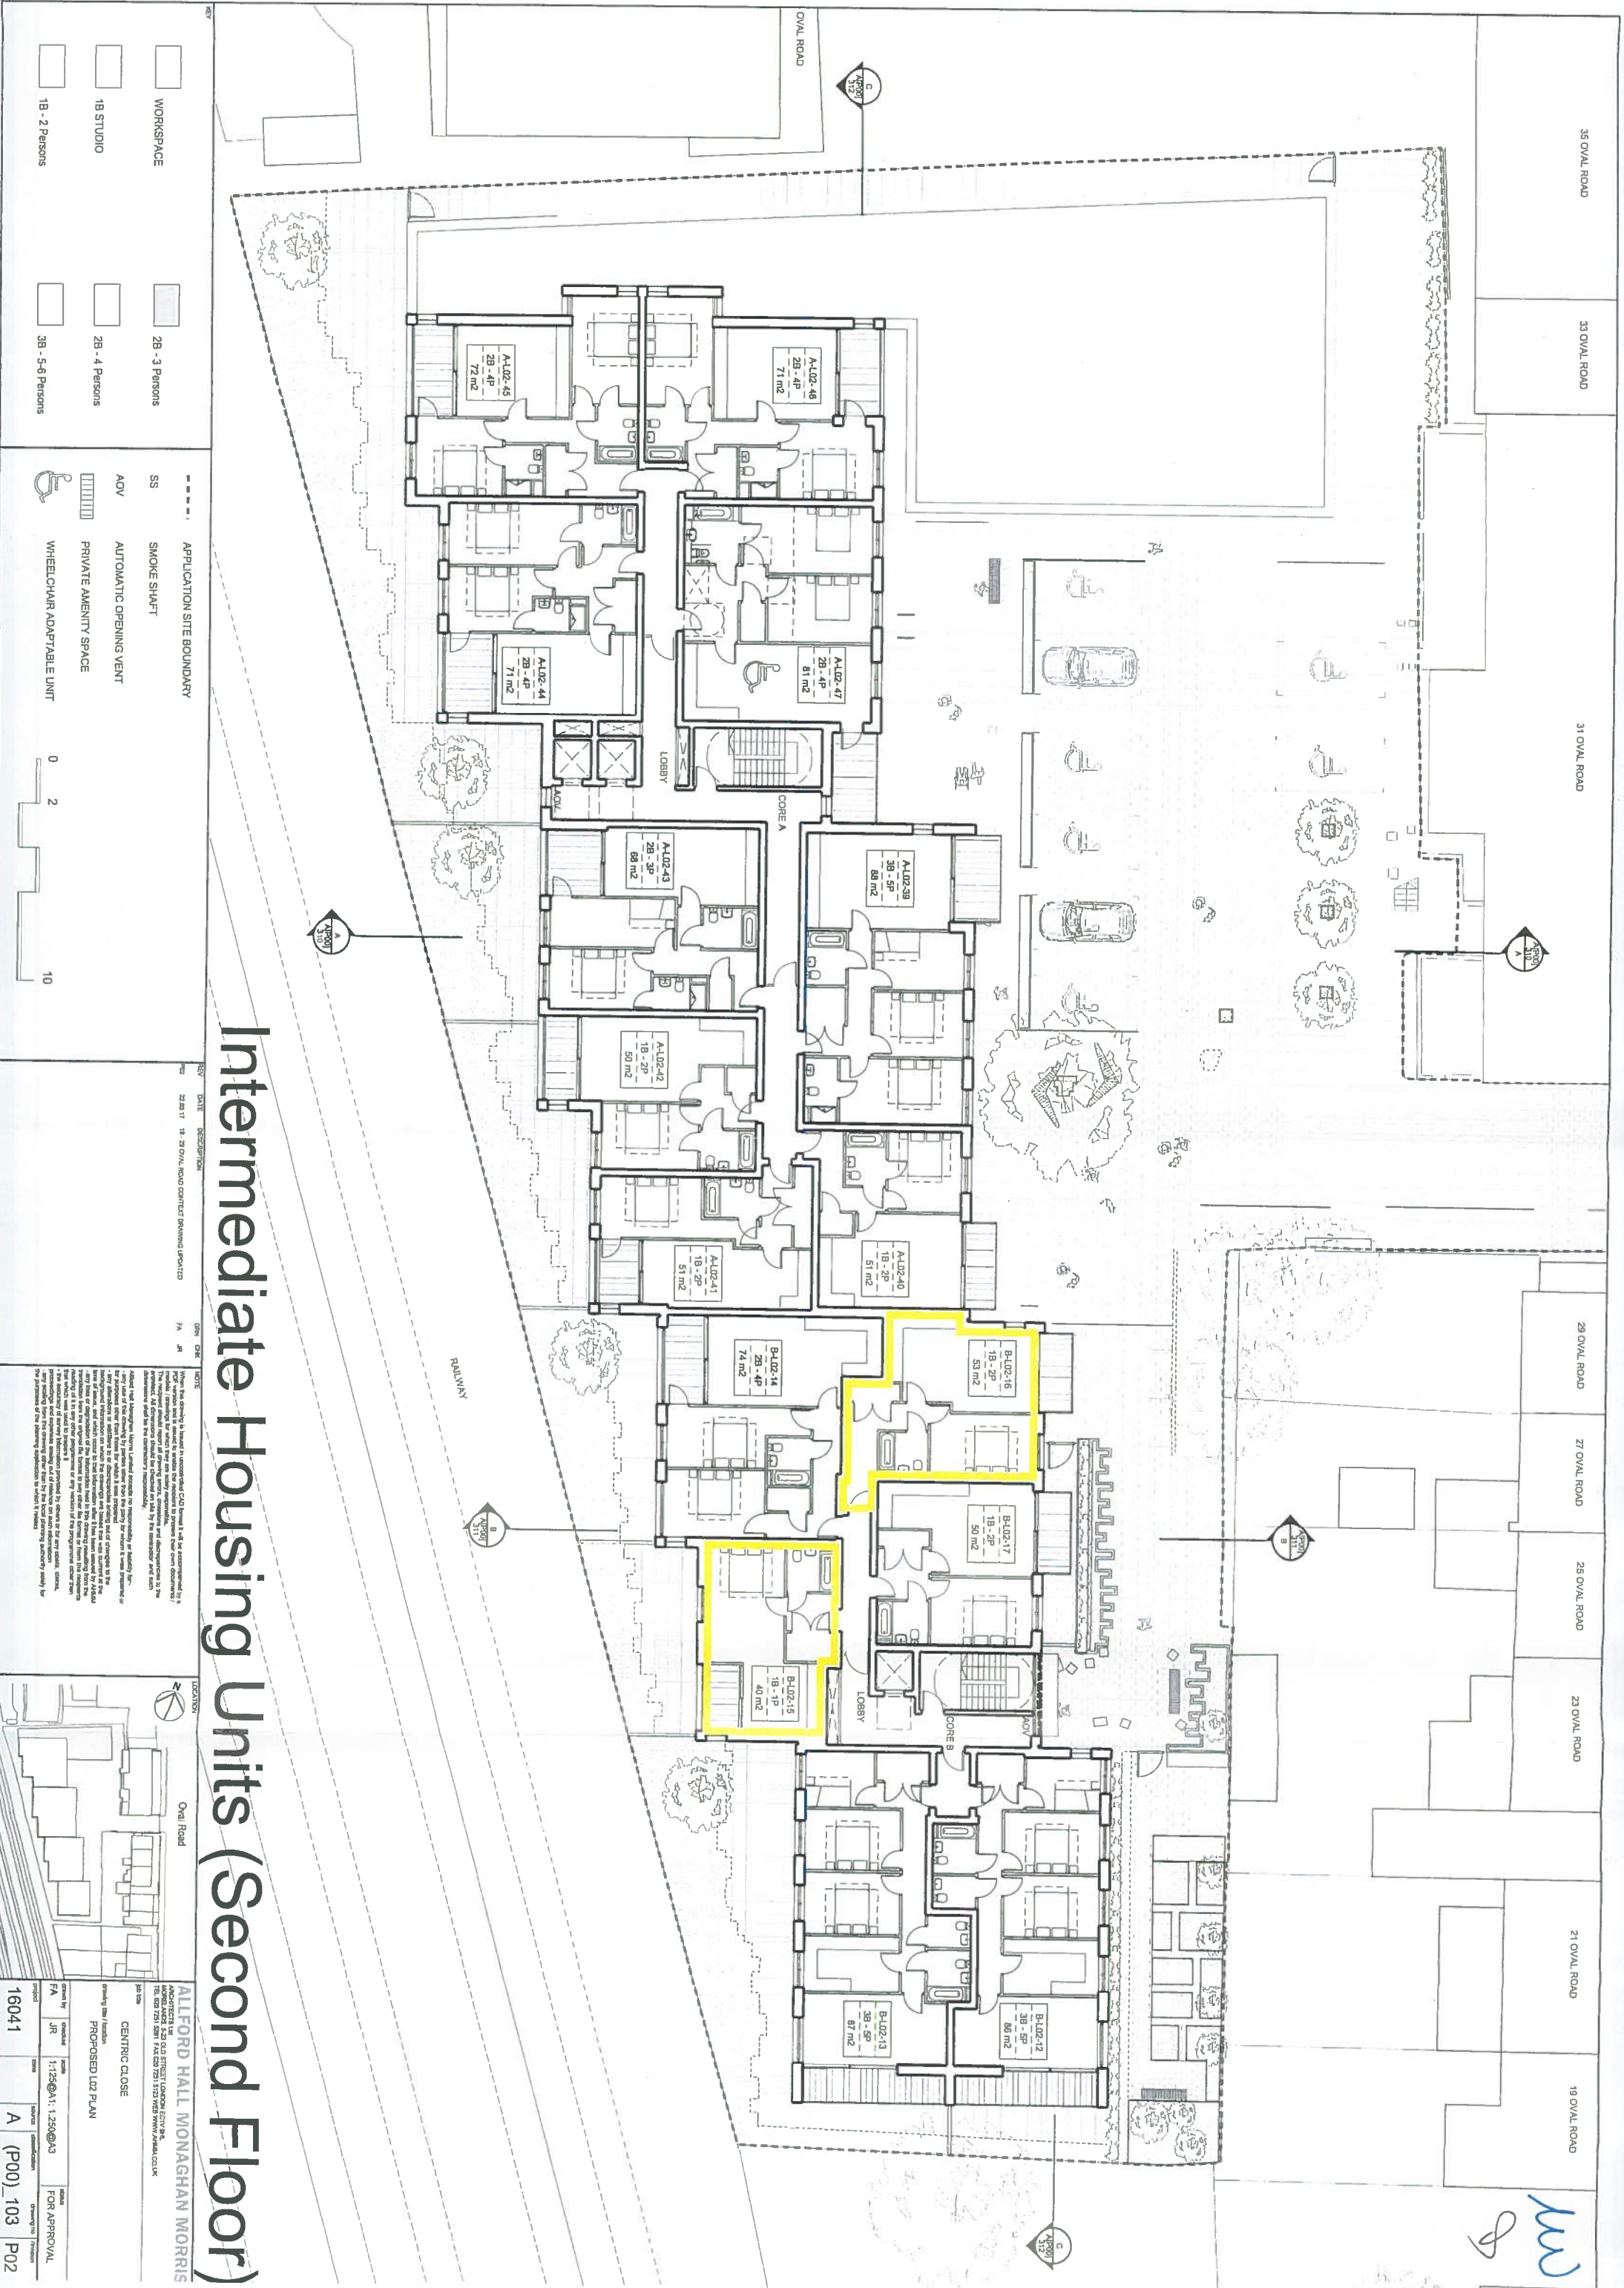

Intermediate Housing Units (Second Floor)

ALLFORD HALL MONAGHAN MORRIS


MORELAND, 5-23 OLD STREET LONDON EC1V 9HL

CENTRIC CLOSE

PROPOSED L02 PLAN


16041	A	(P00)_103	P02
-------	---	-----------	-----

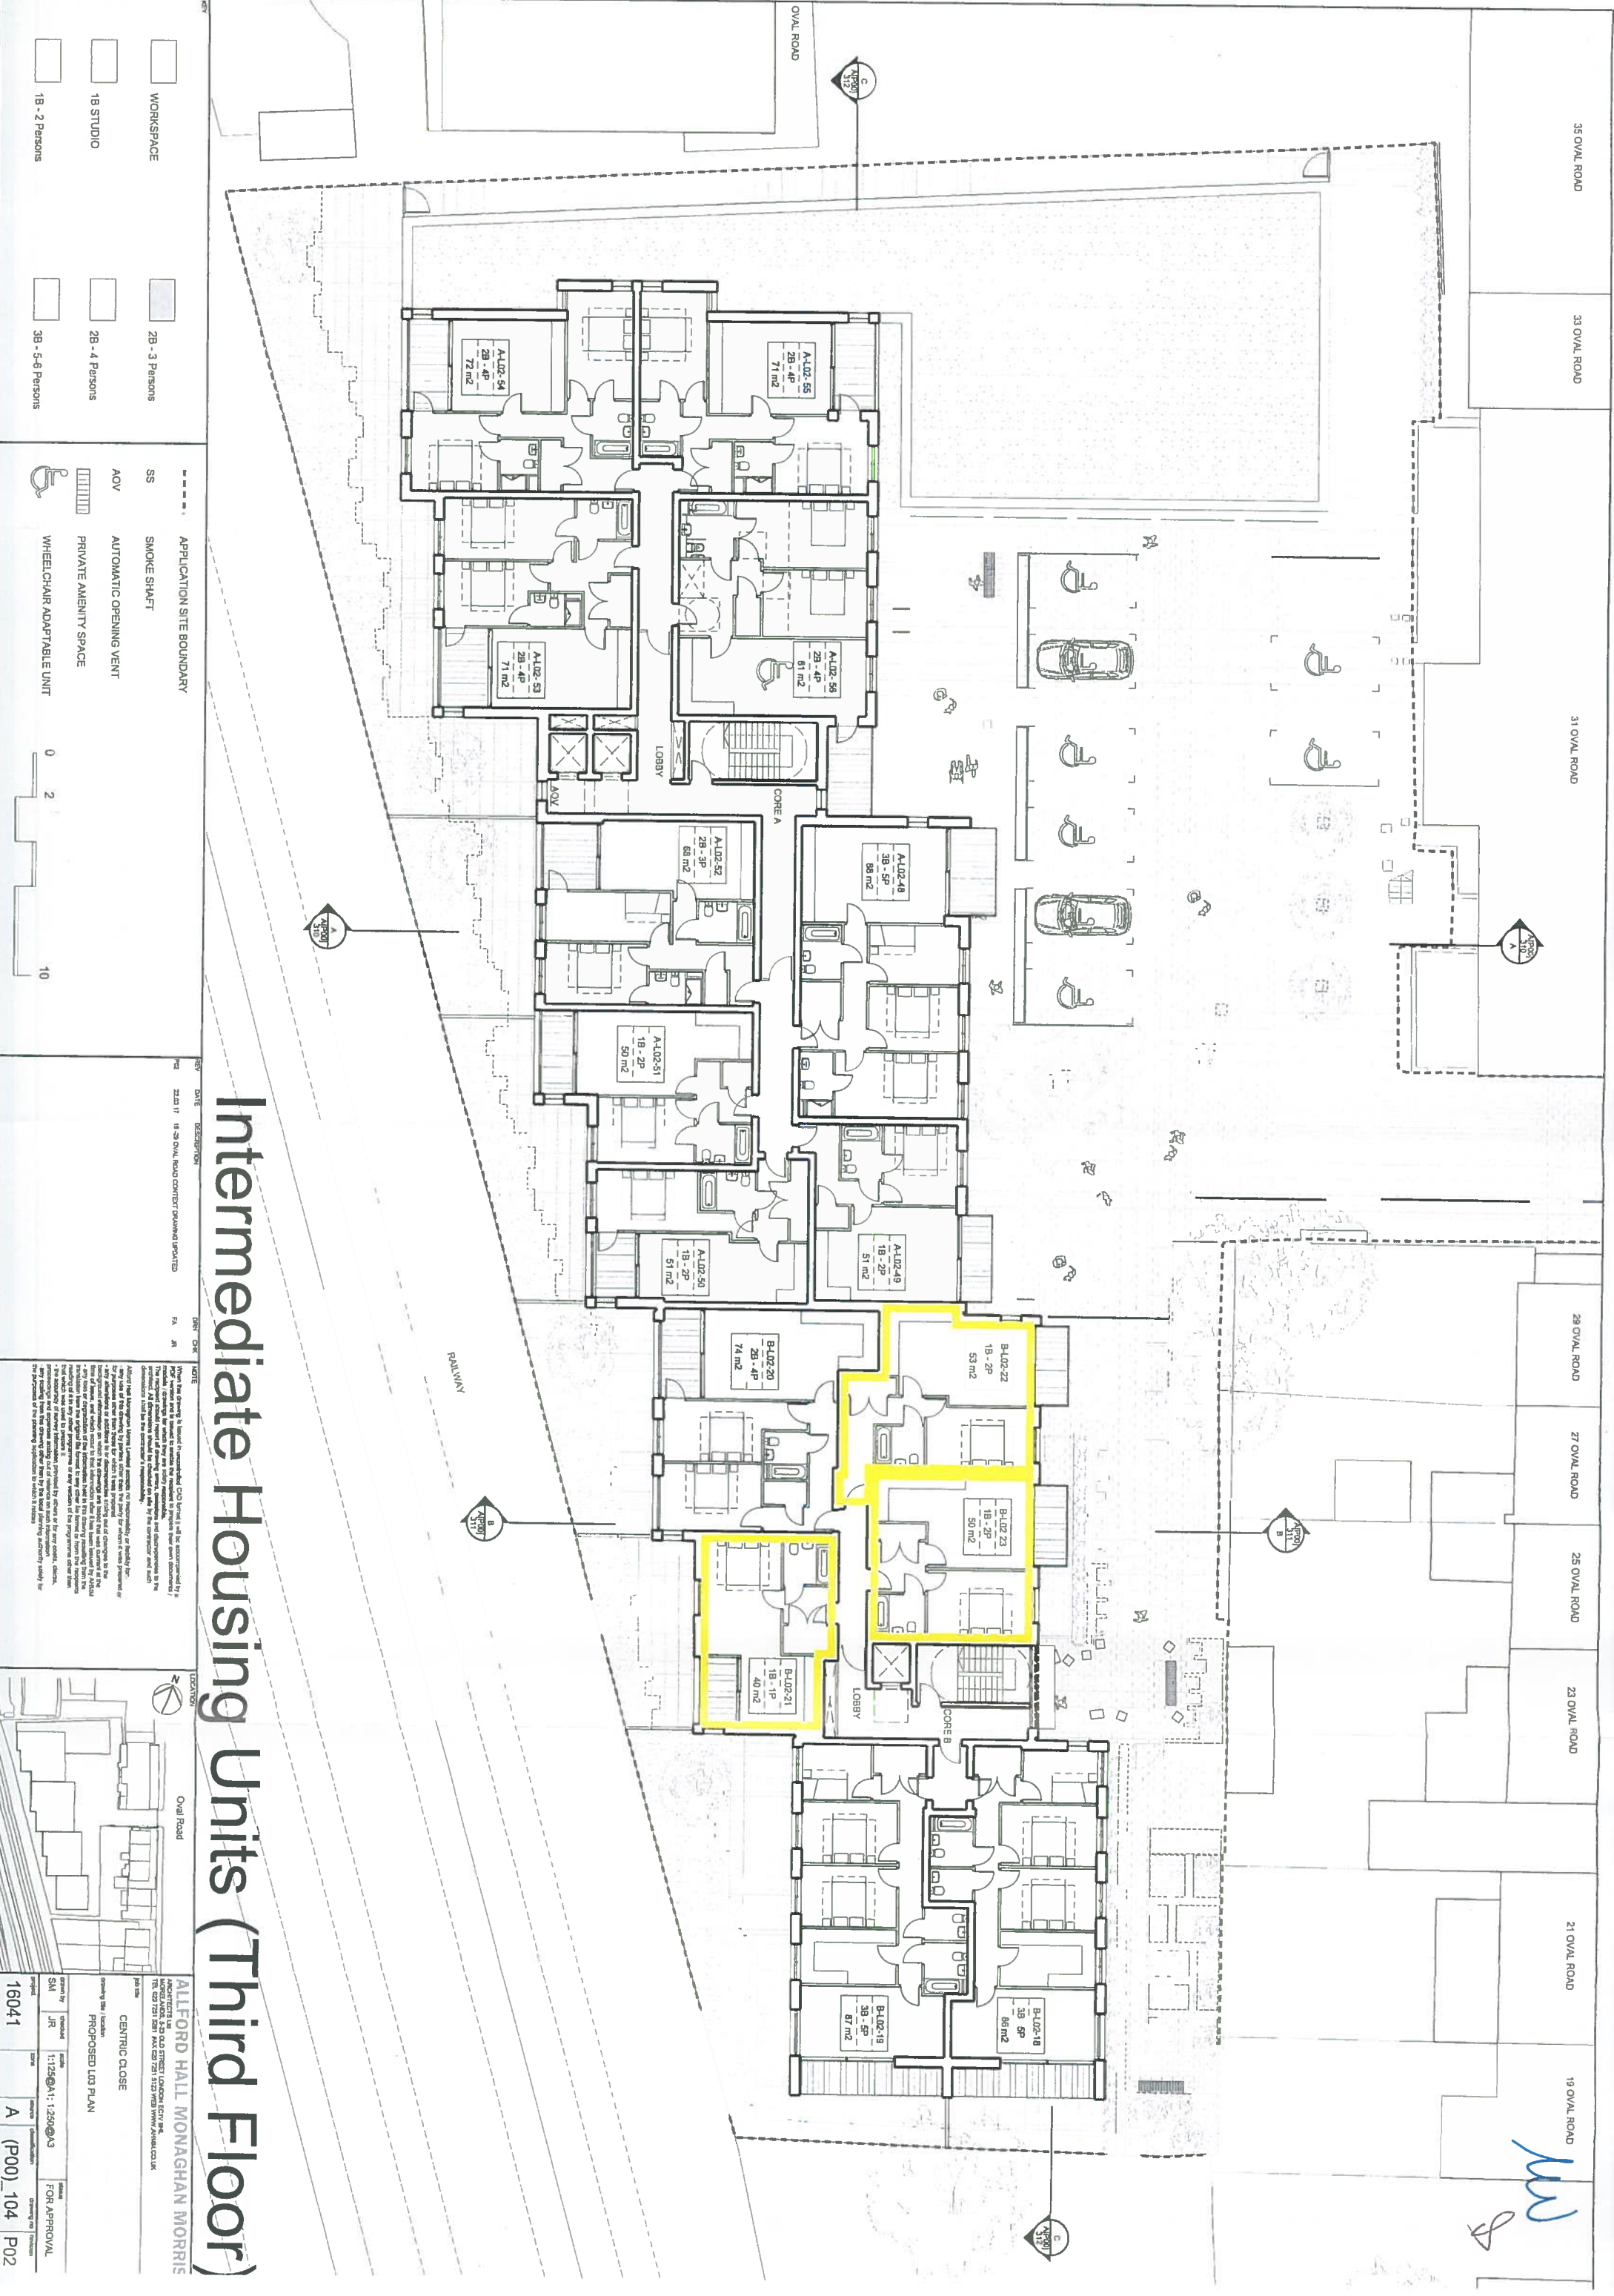

Intermediate Housing Units (Third Floor)

ALLFORD HALL MONAGHAN MORRIS
ARCHITECTS

CENTRIC CLOSE
PROPOSED U3 PLAN

Scale: 1:125 @ A1, 1:250 @ A3
Project: 16041
Drawing No: A (P00)_104
Revision: P02

APPENDIX 3

SOCIAL RENTED HOUSING UNITS

