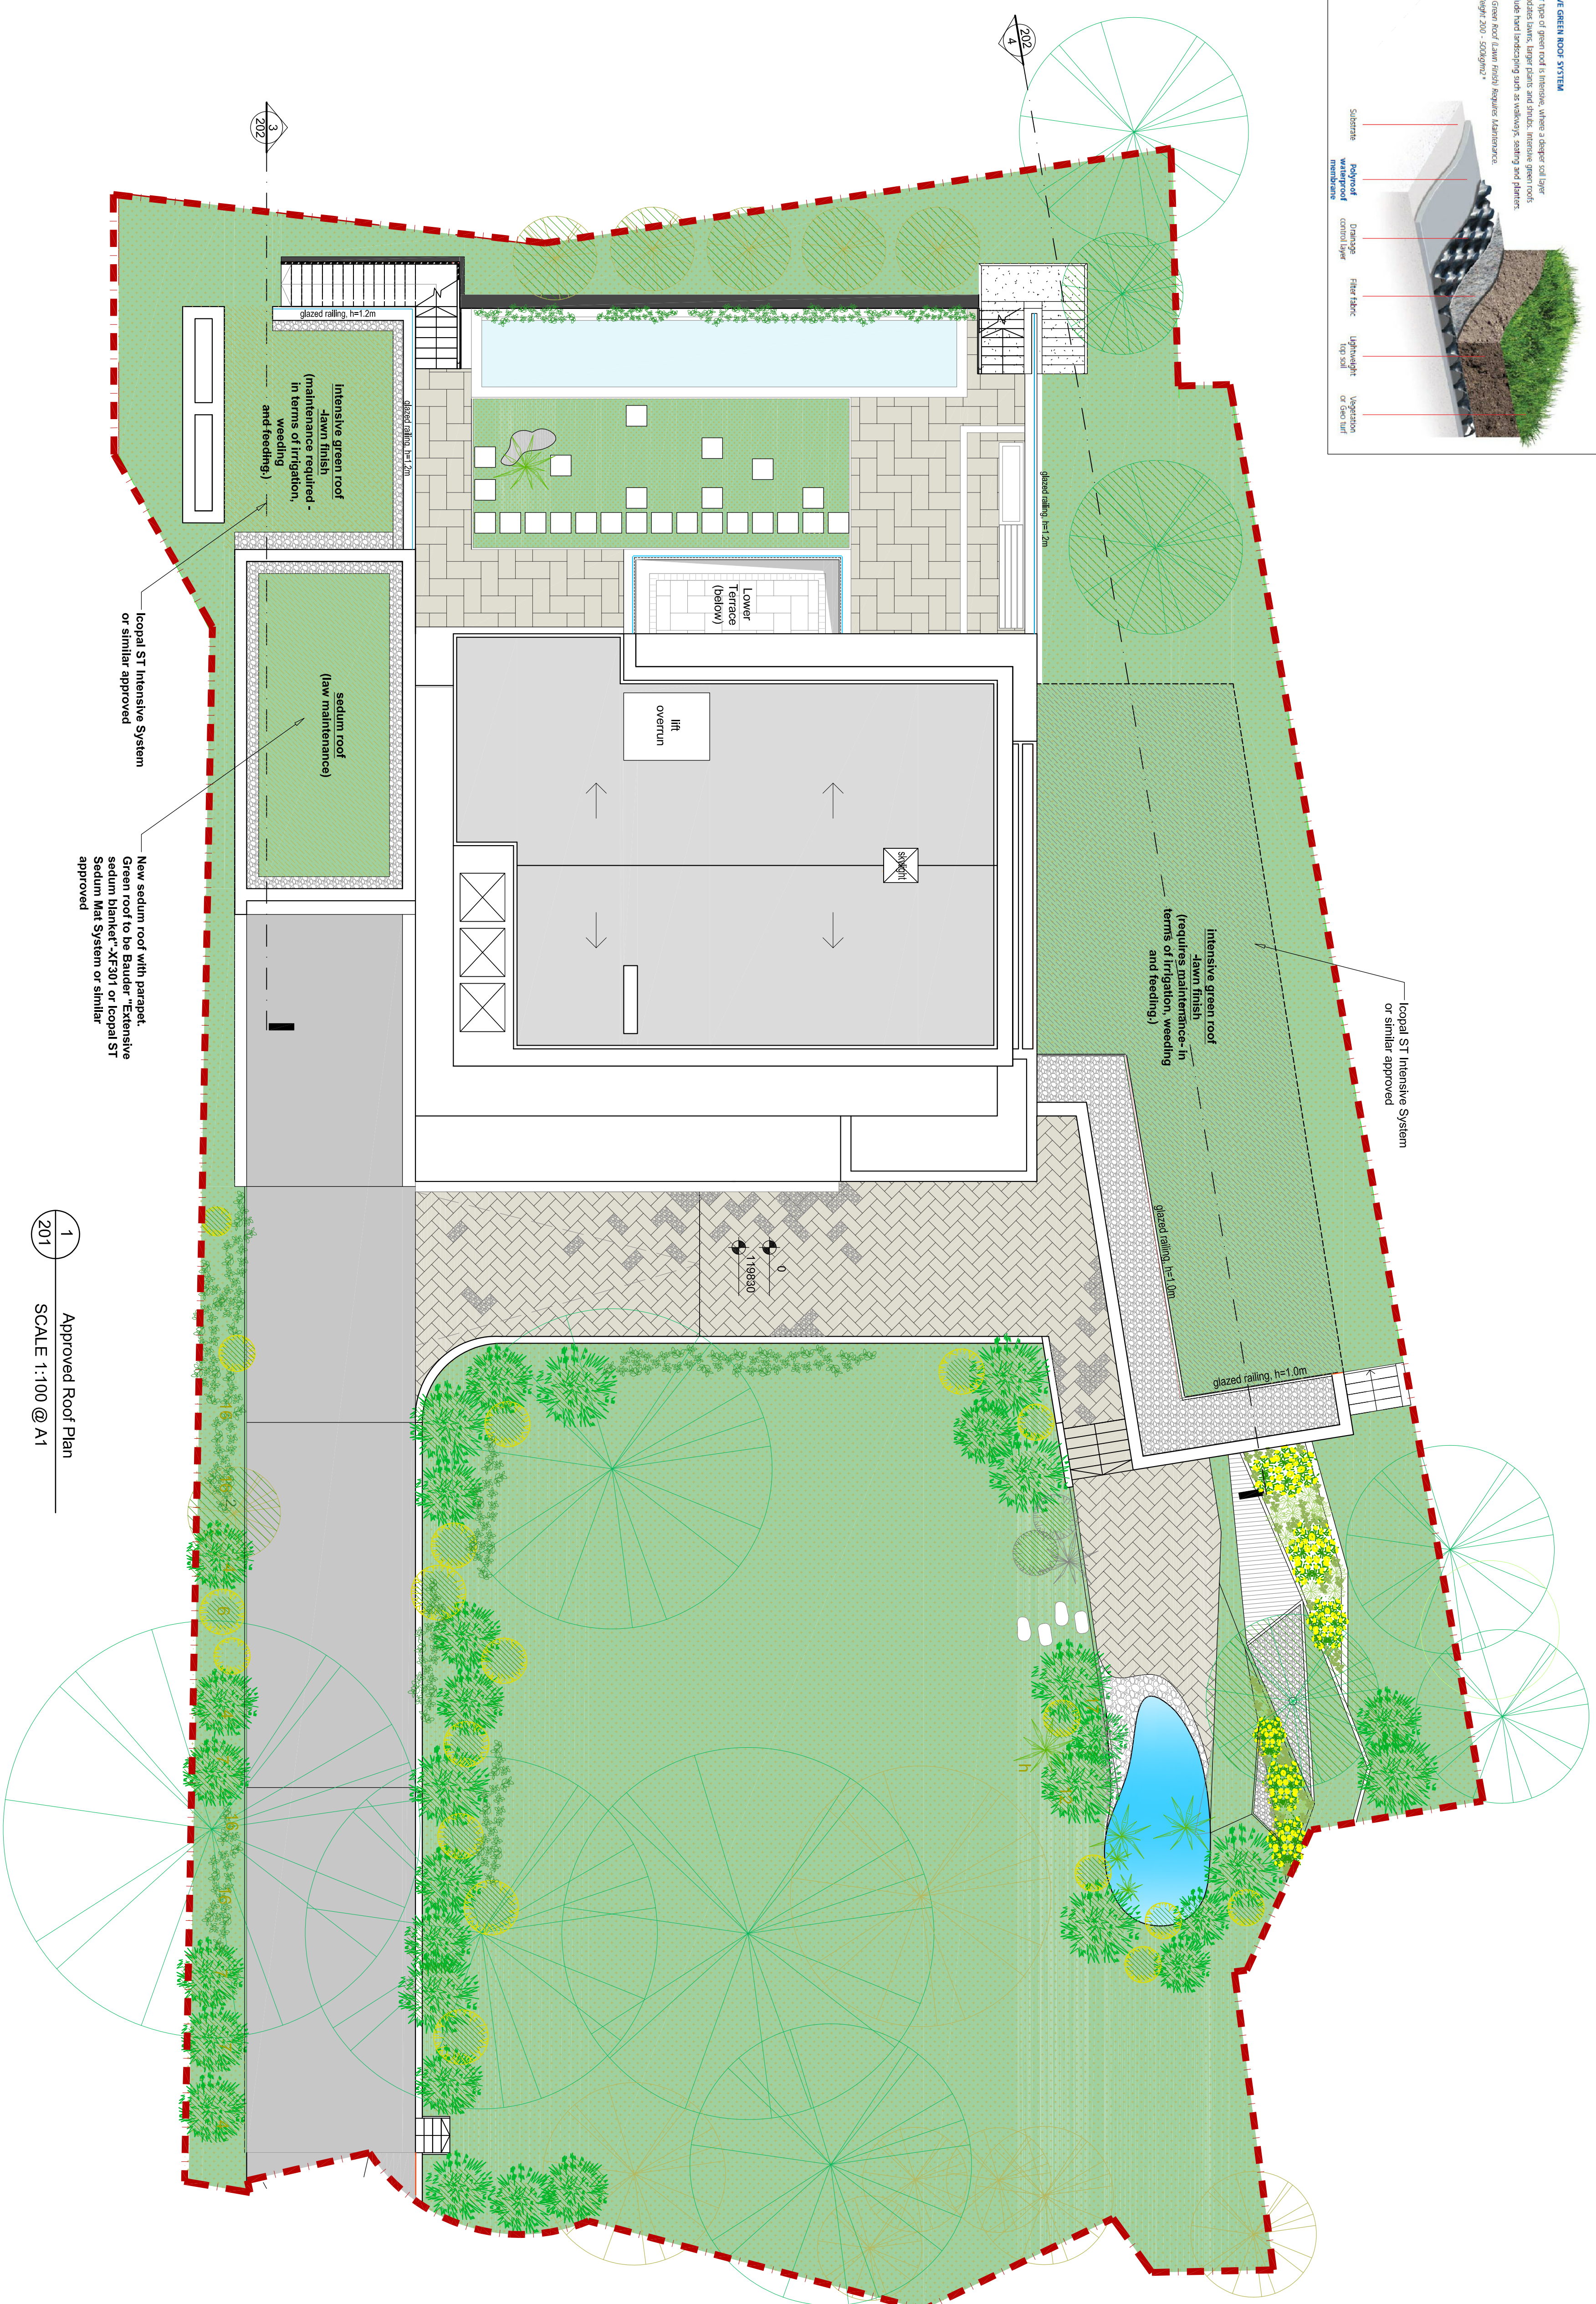
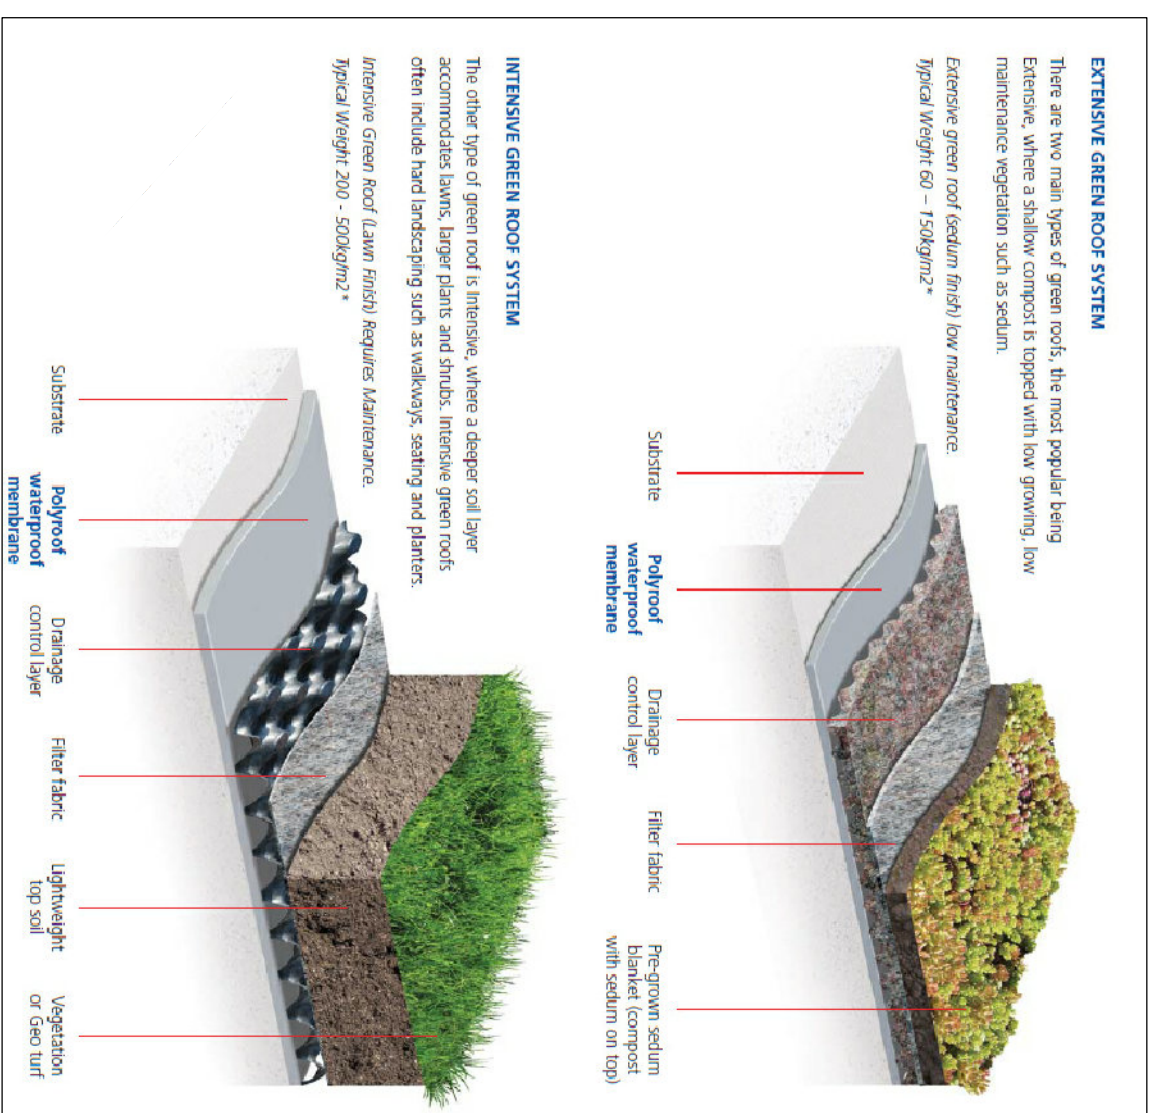


— · — · —  
Boundary line

  
Proposed Green Roof

  
Gravel

| Rev. | Amendments | Date | Chk |
|------|------------|------|-----|
|      |            |      |     |
|      |            |      |     |
|      |            |      |     |
|      |            |      |     |

Client \_\_\_\_\_

**Mr. Roman Jankovski**

 **STS Structural Engineering Ltd**






38 Crossway, Welwyn Garden City, Hertfordshire, AL8 7EE  
Tel: 01 707 69546 Fax: 01 707 692006  
Web: [www.sts-se.co.uk](http://www.sts-se.co.uk) Email: [sinfo@sts-se.co.uk](mailto:sinfo@sts-se.co.uk)

Project  
99a Froggall, London NW3 6XR

|          |    |      |        |                    |    |
|----------|----|------|--------|--------------------|----|
| Drawn    | NK | Date | Aug'17 | Score<br><br>1:100 |    |
| Checked  | SS | Date | Aug'17 |                    |    |
| Approved | SS | Date | Aug'17 |                    |    |
|          |    |      |        | Size               | A1 |



Drawing No.  
1706-1057-201

Intensive Green Roof System

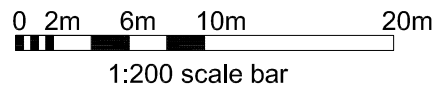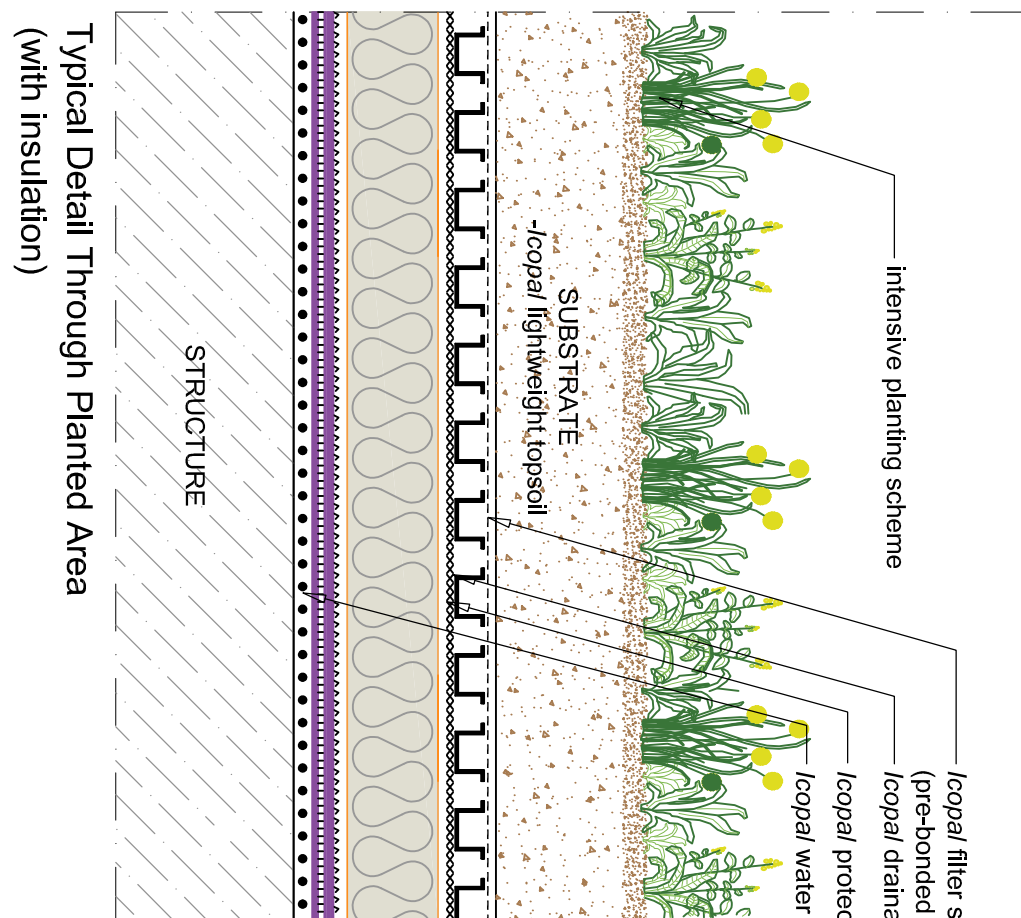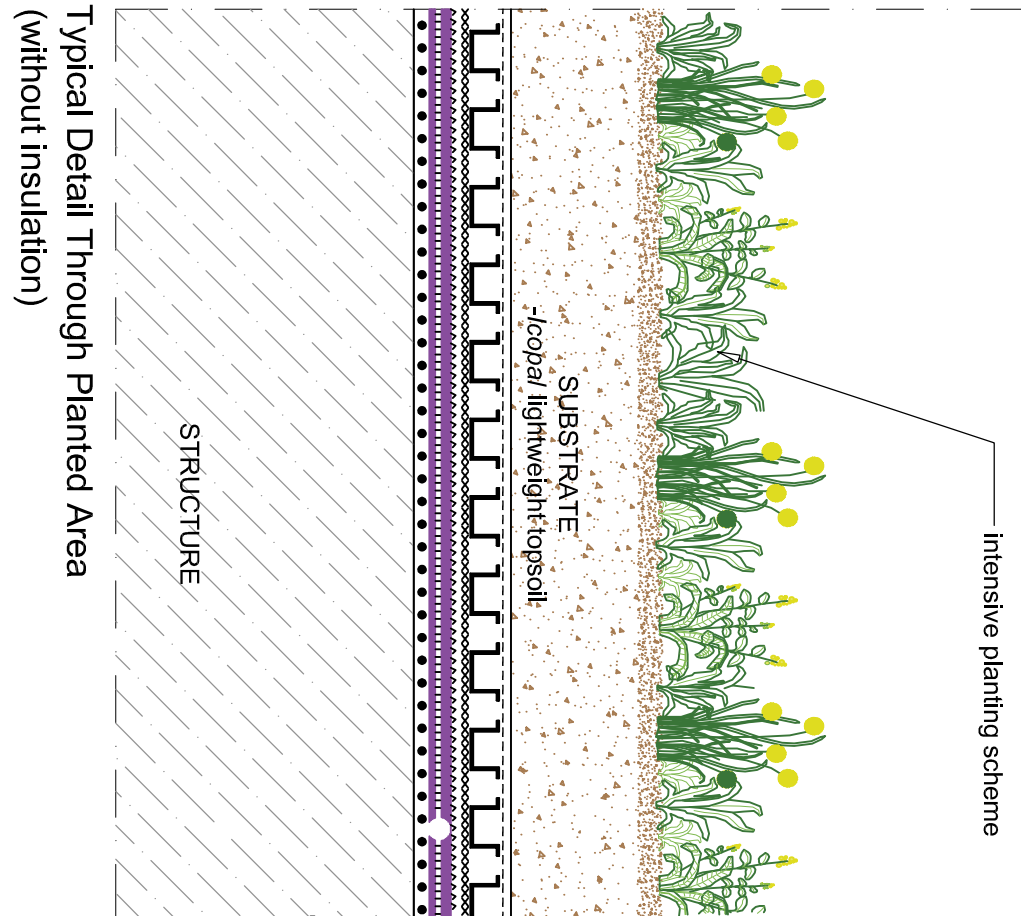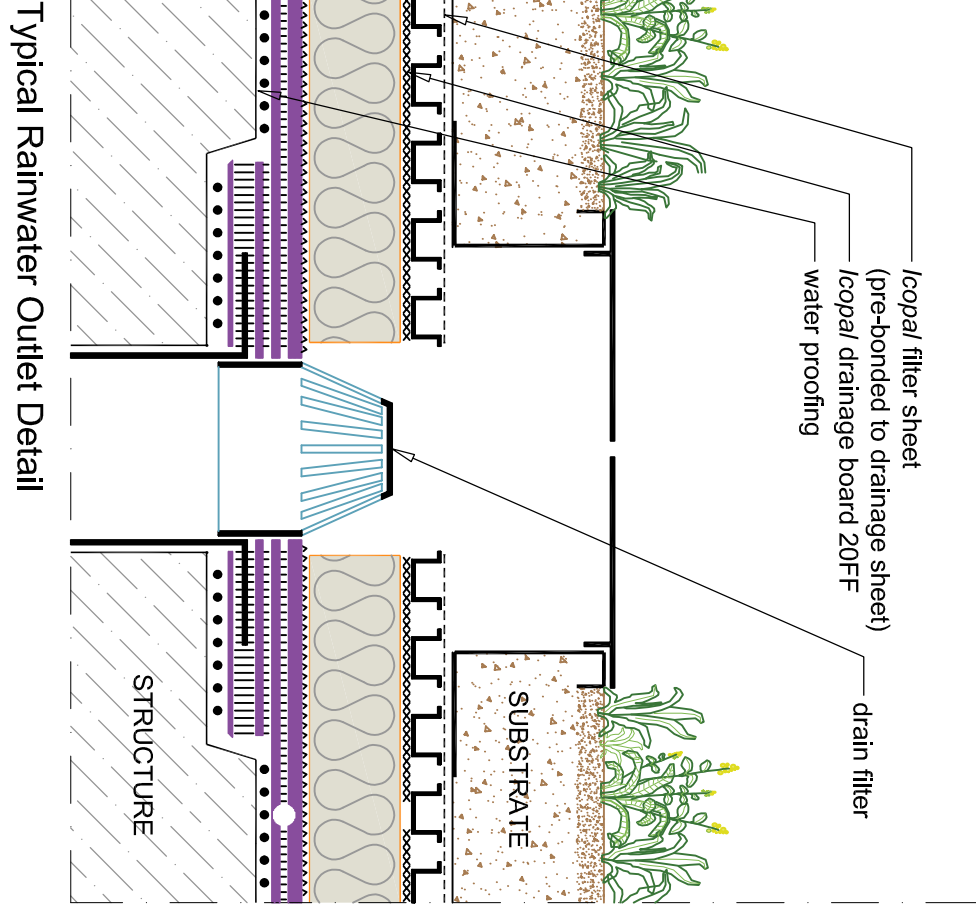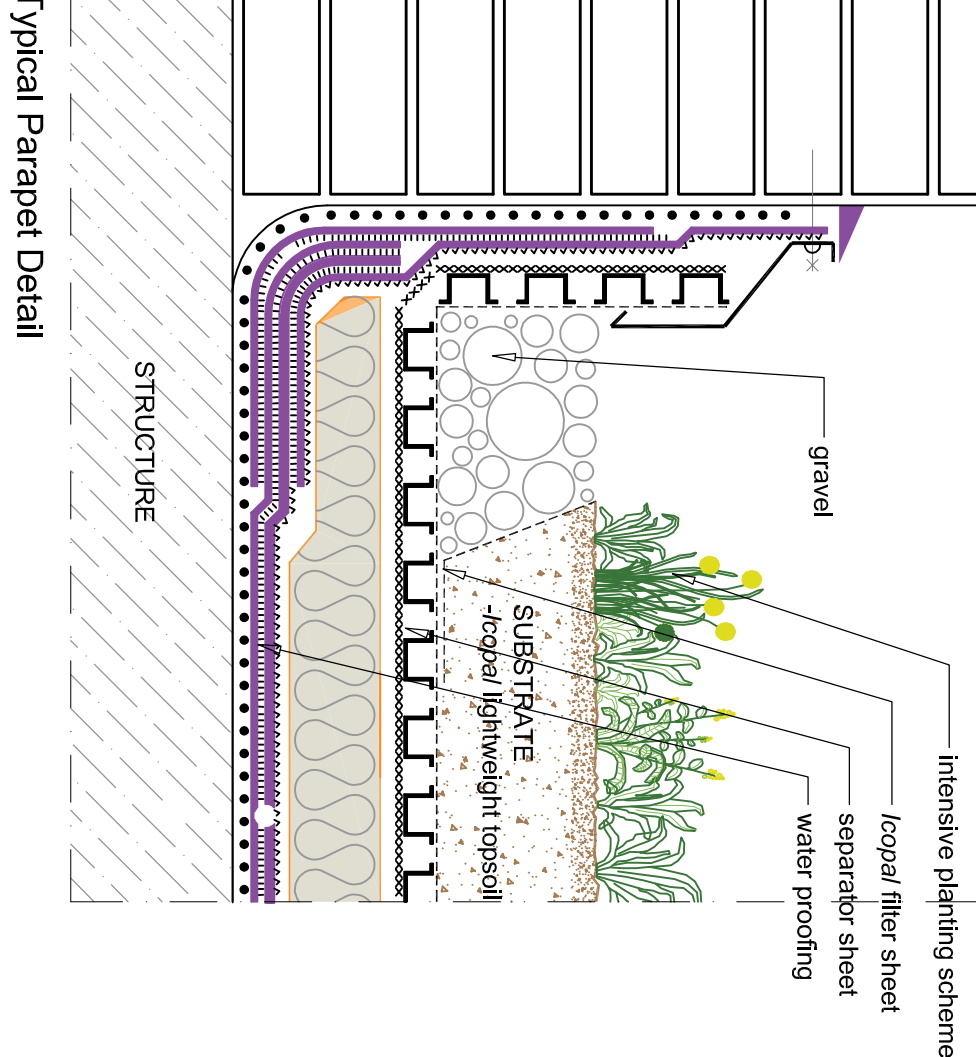


NOTES



Extensive Green Roof System

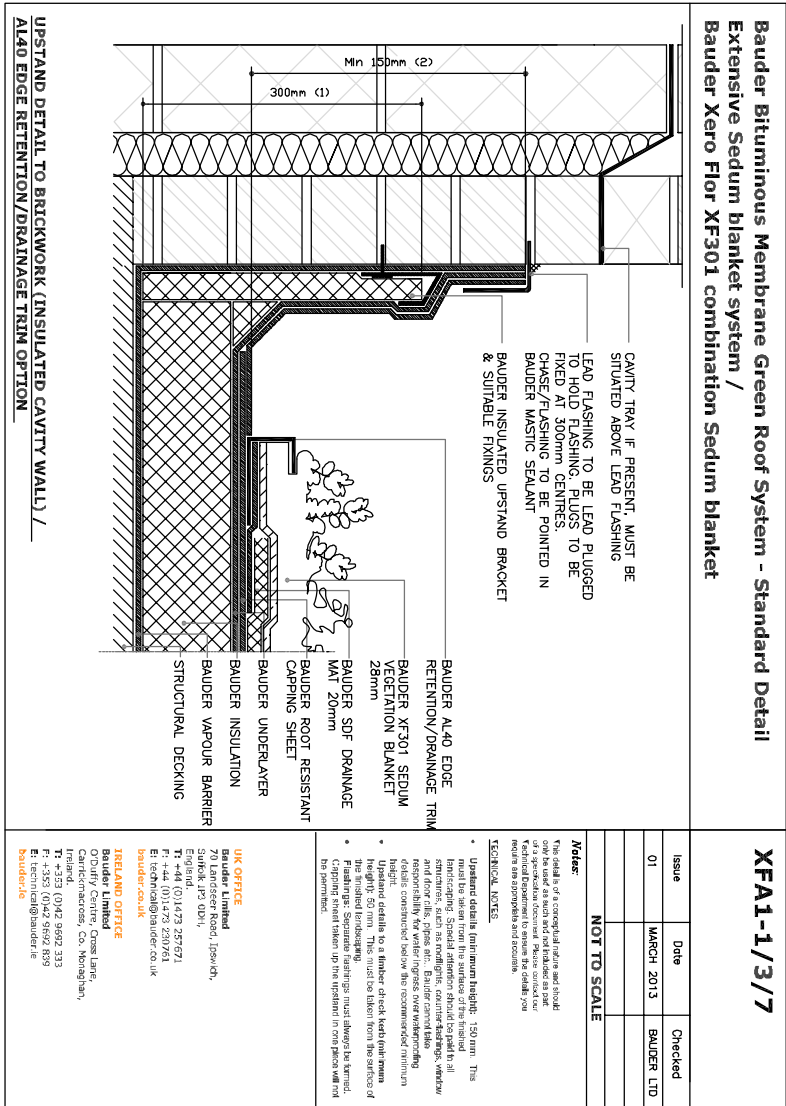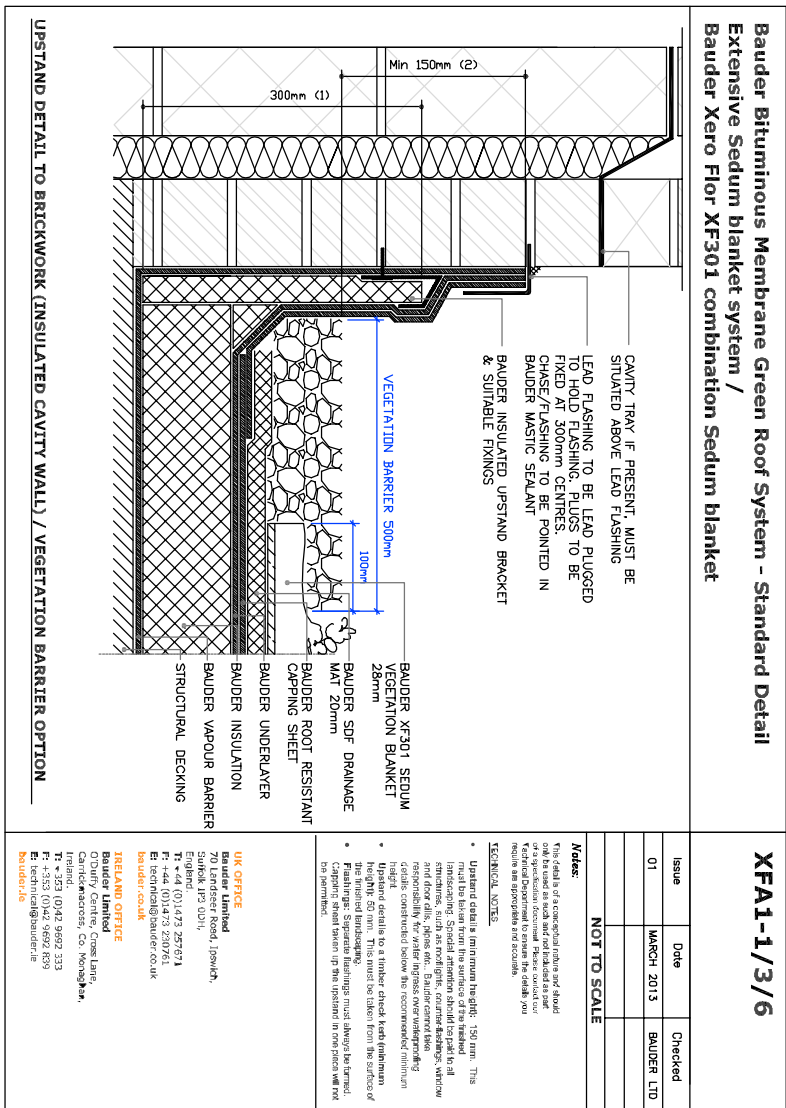


3 Proposed Partial Longitudinal Section  
SCALE 1:200 @ A1

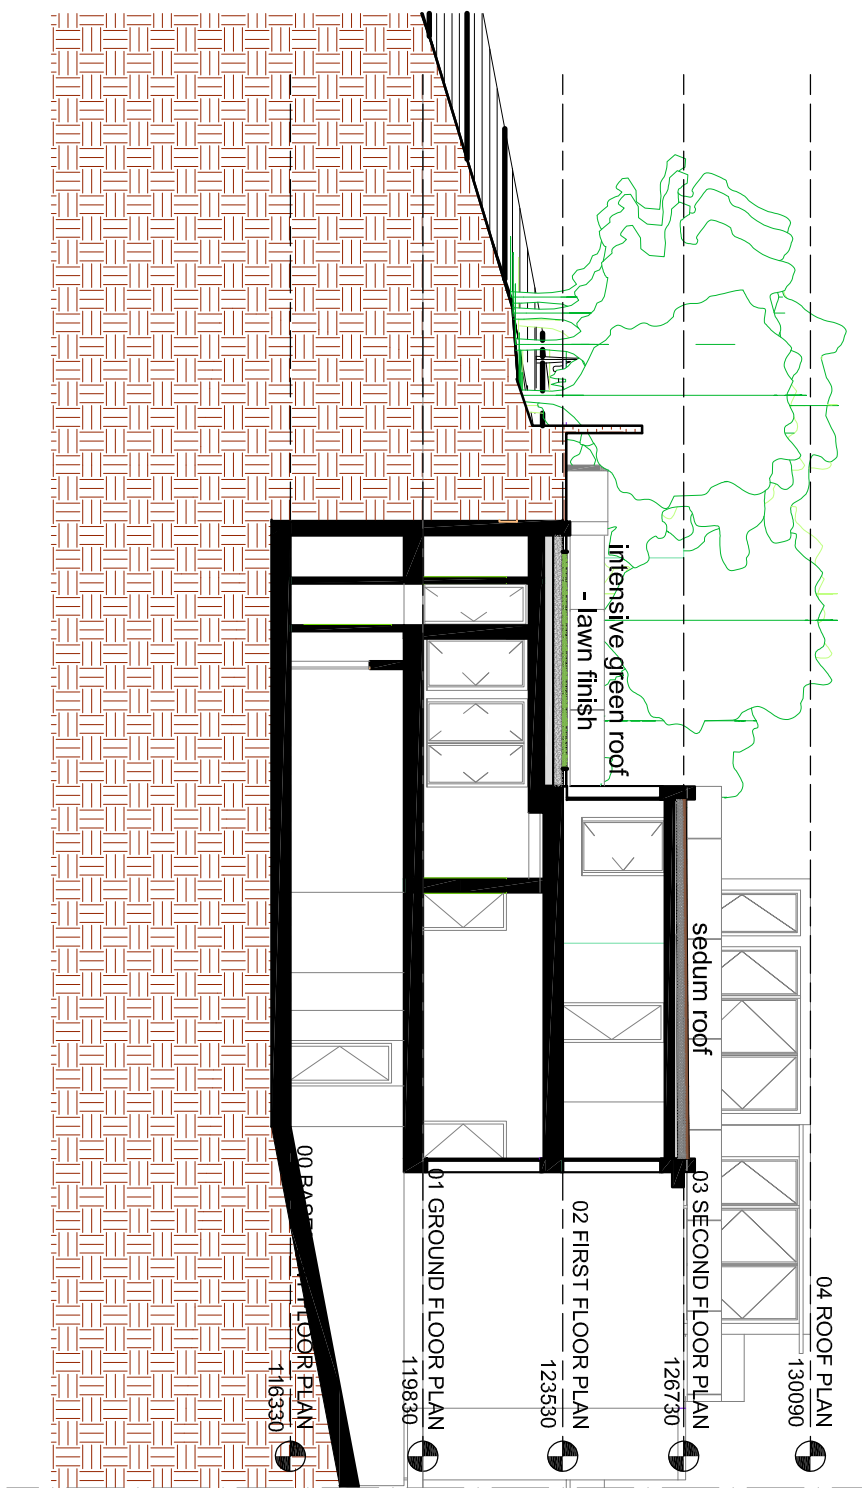

1 Typical Green Roof Details - Intensive System  
NTS

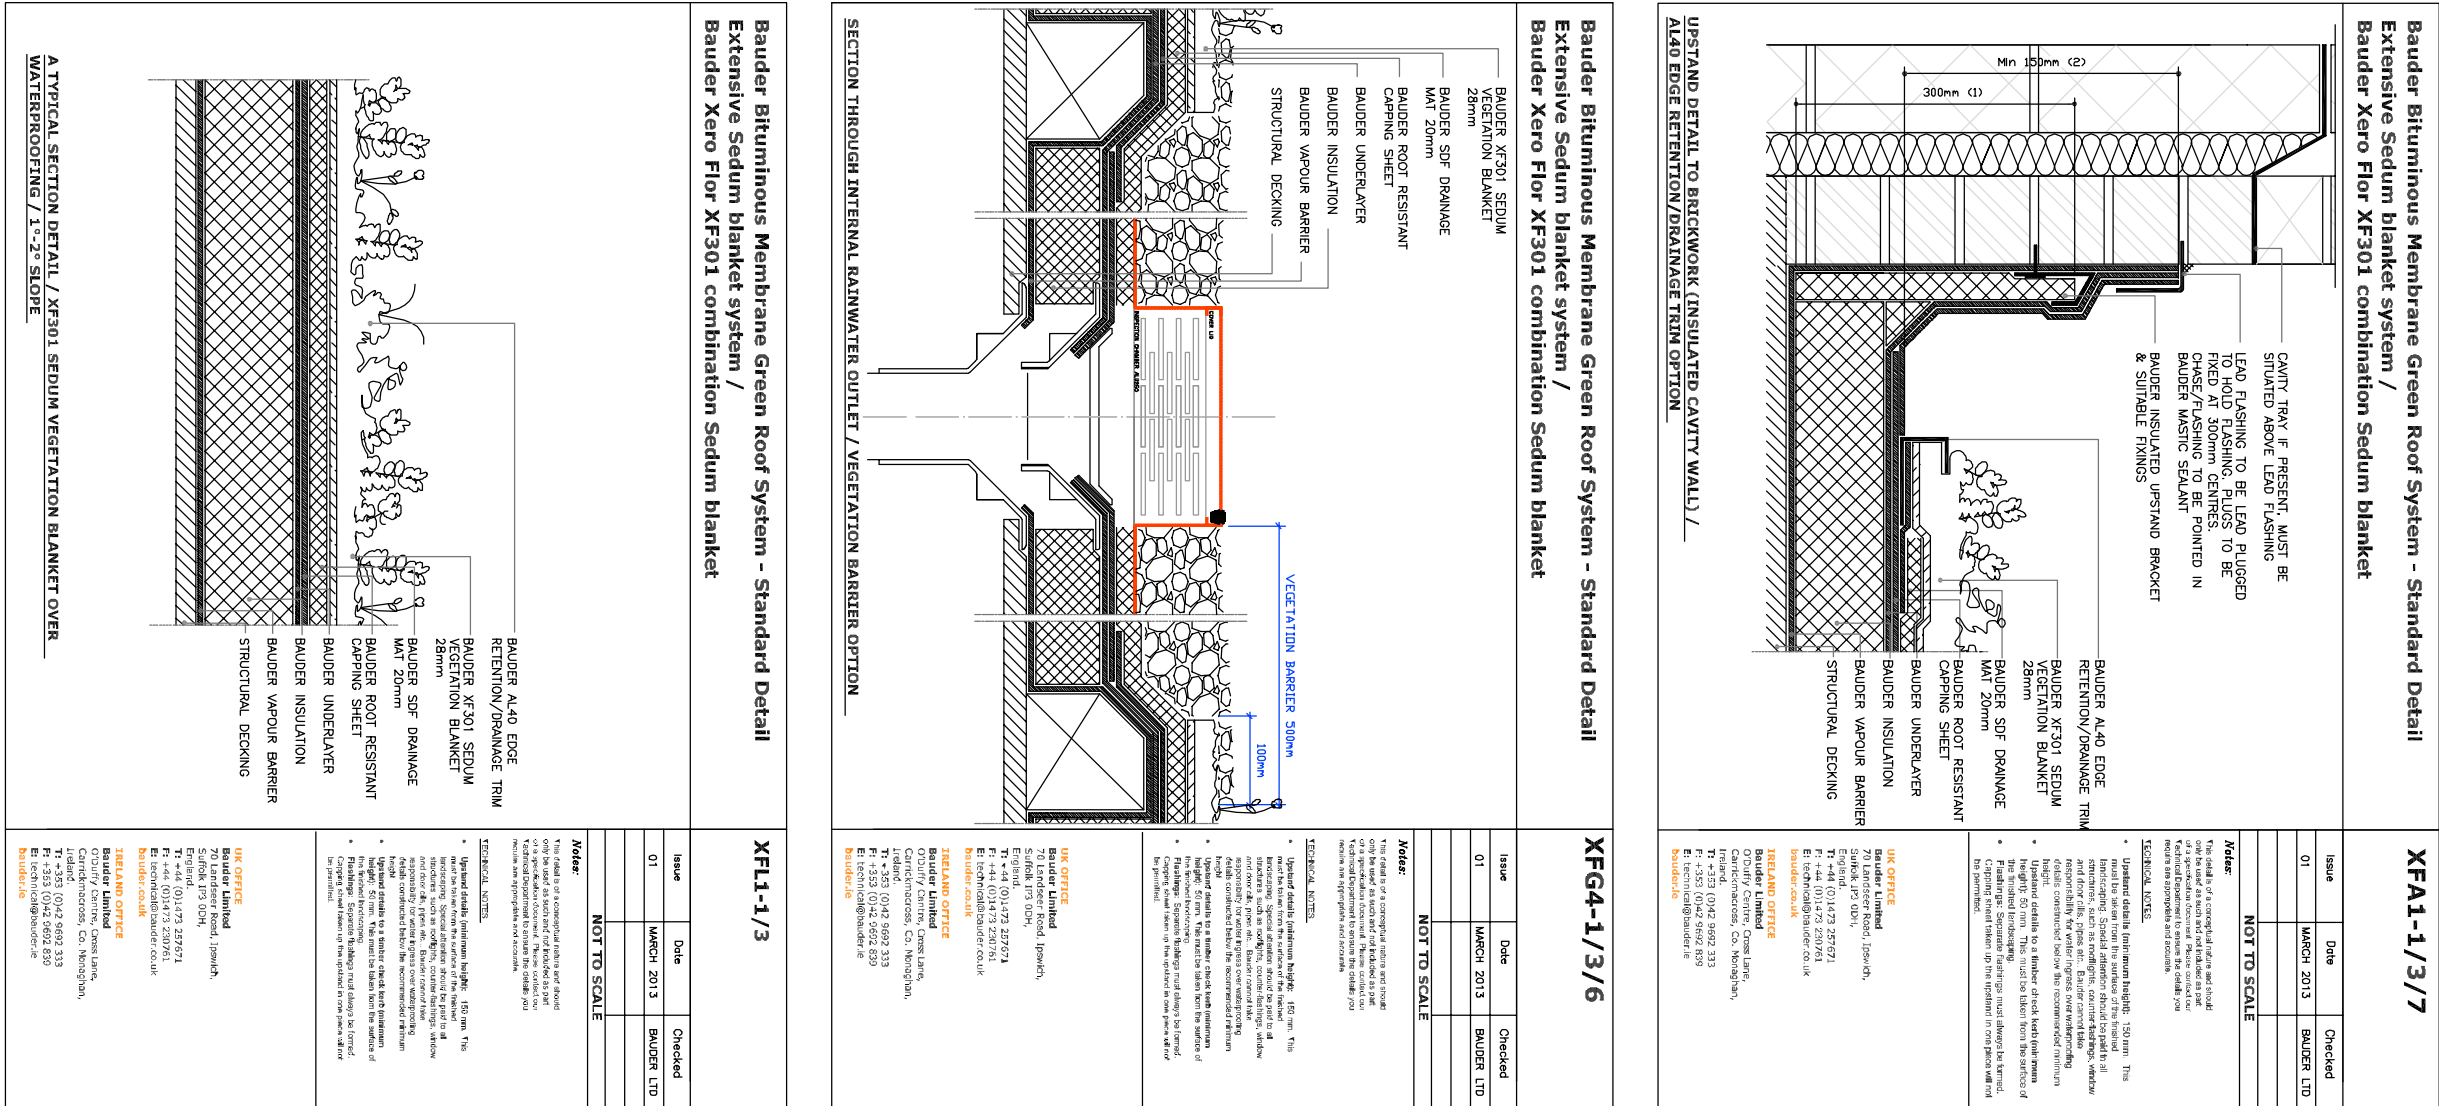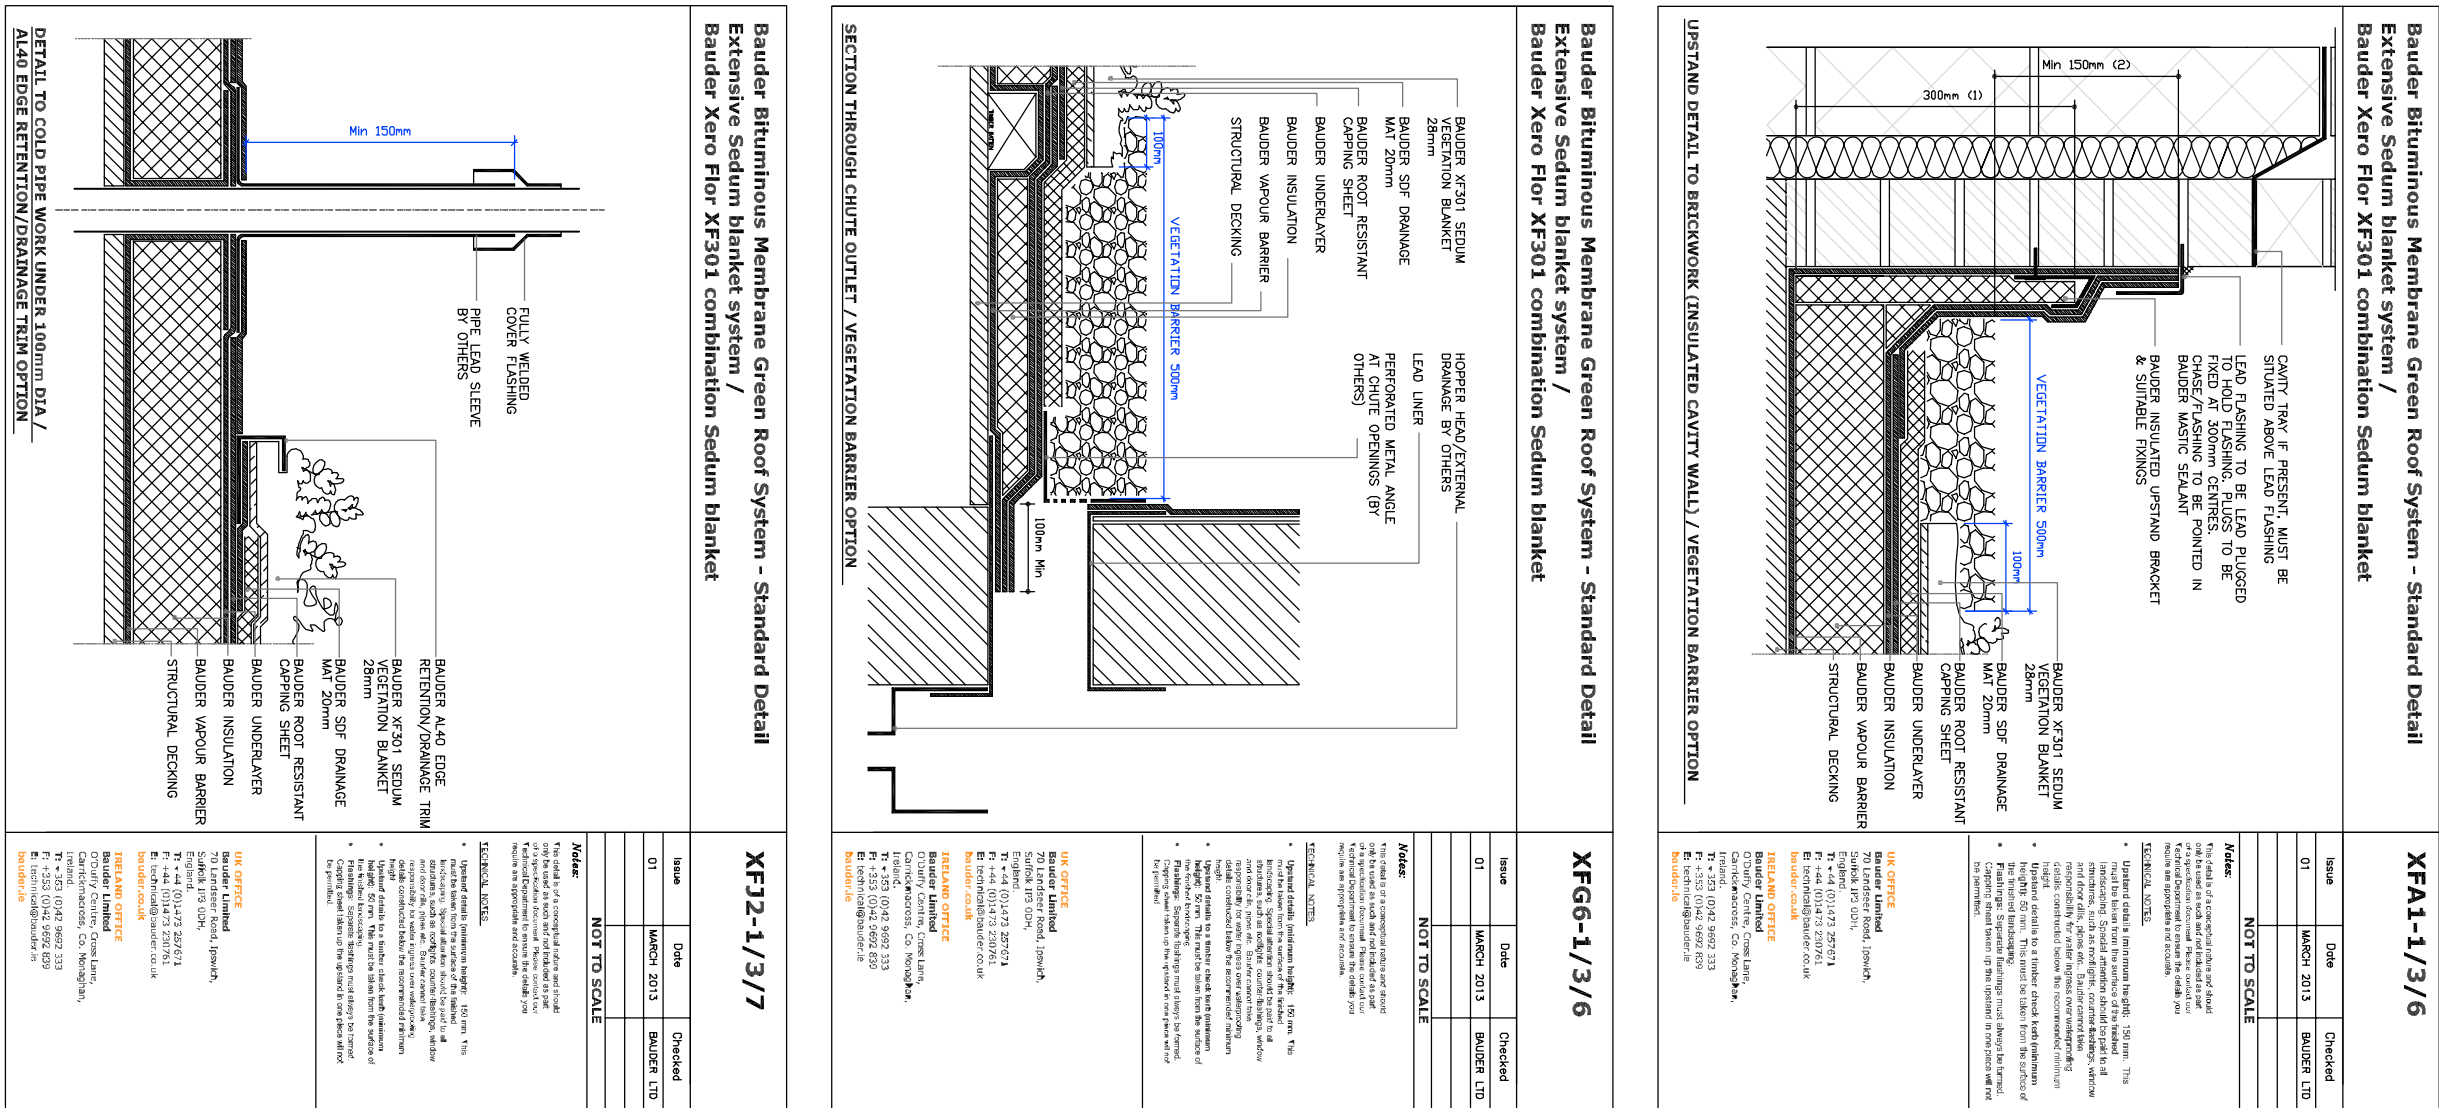

4 Proposed Longitudinal Section  
SCALE 1:200 @ A1

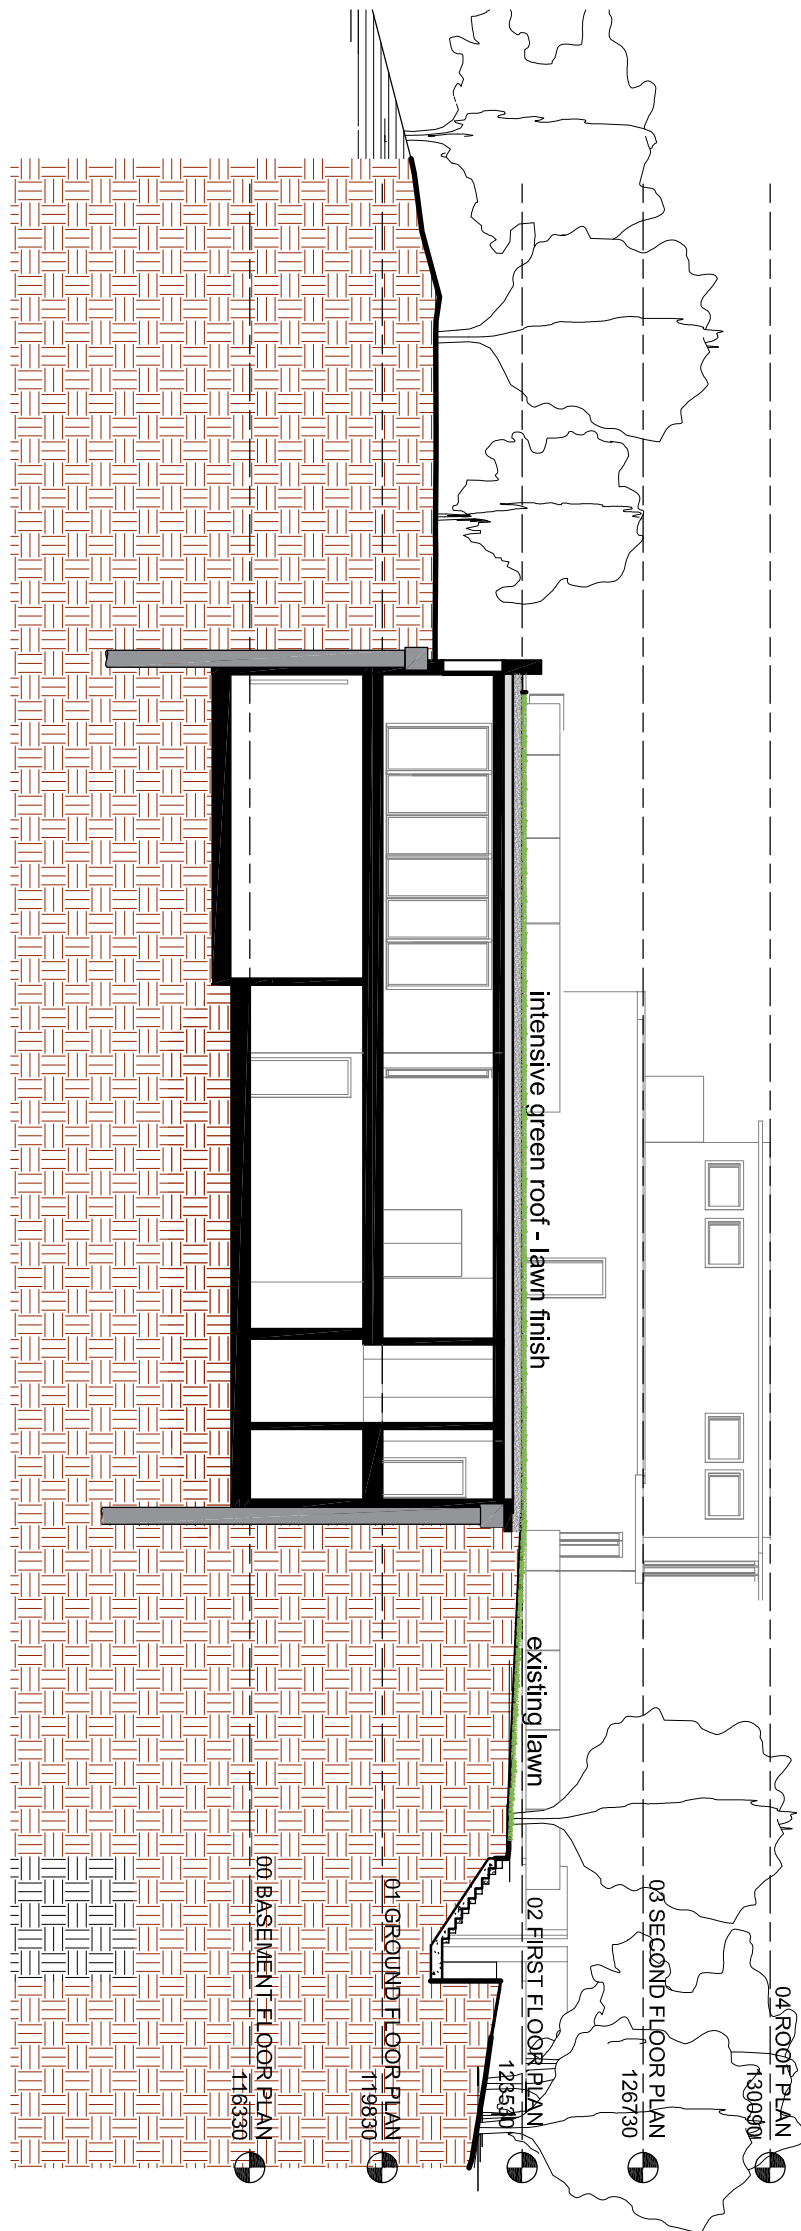

|                                                        |  |  |  |  |
|--------------------------------------------------------|--|--|--|--|
| Title                                                  |  |  |  |  |
| A Selection of Typical Green Roof Details and Sections |  |  |  |  |
| Project                                                |  |  |  |  |
| 99a Foggial, London NW3 6XR                            |  |  |  |  |
| Client                                                 |  |  |  |  |
| IM Roman Jolkowski                                     |  |  |  |  |
| Rev                                                    |  |  |  |  |
| Amendments                                             |  |  |  |  |
| Rev                                                    |  |  |  |  |
| Amendments                                             |  |  |  |  |
| Rev                                                    |  |  |  |  |