
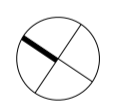
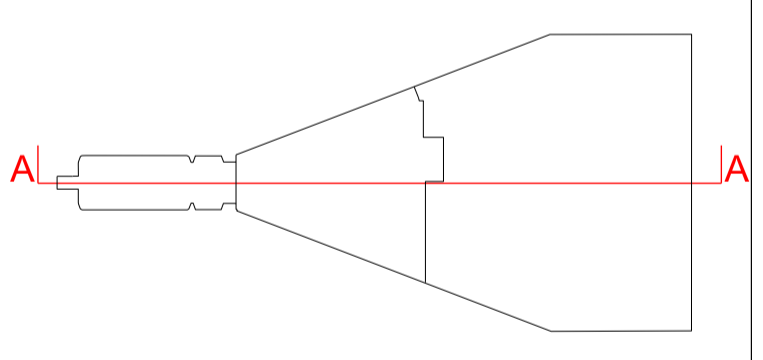


Notes

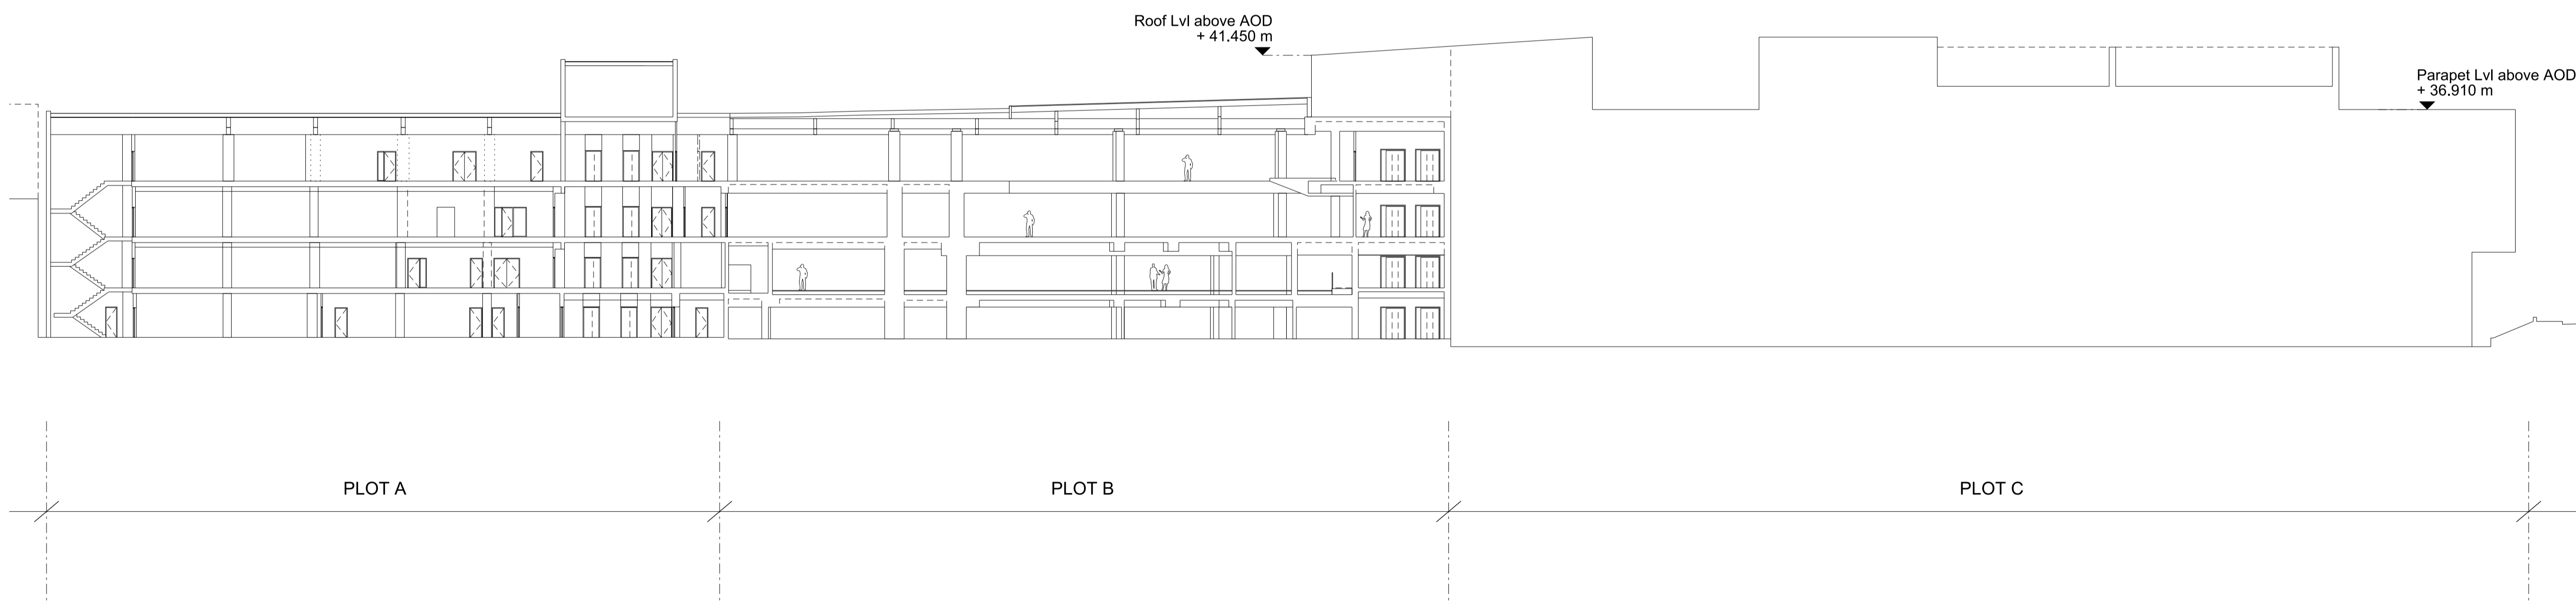

Bennetts Associates Architects

1 Rawstorne Place London EC1V 7NL
 T +44 (0)20 7520 3300 F +44 (0)20 7520 3333
 E mail@bennettsassociates.com

For Bennetts Associates' electronic information issue disclaimer -
www.bennettsassociates.com/informationanddisclaimer/

Project Project No. 1603

The Ugly Brown Building
 Reef Estates

Drawing Title
 Existing Section AA
 Looking East

Drawing Number
 1603_XP_204

Revision
 \

Scale @ A3
 1 : 500

Scale @A1
 1 : 250

Revision Date
 170511

YY MM DD