
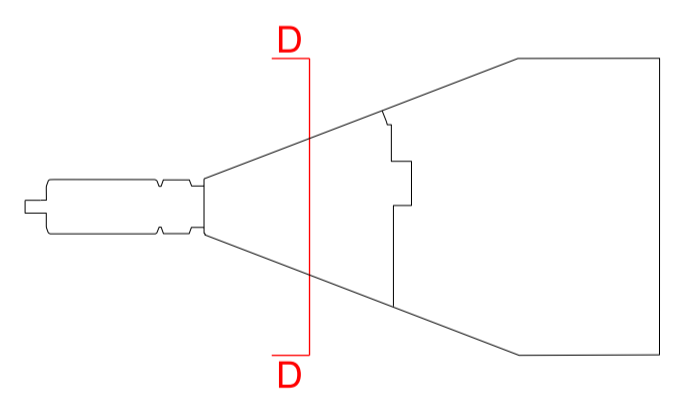


Notes

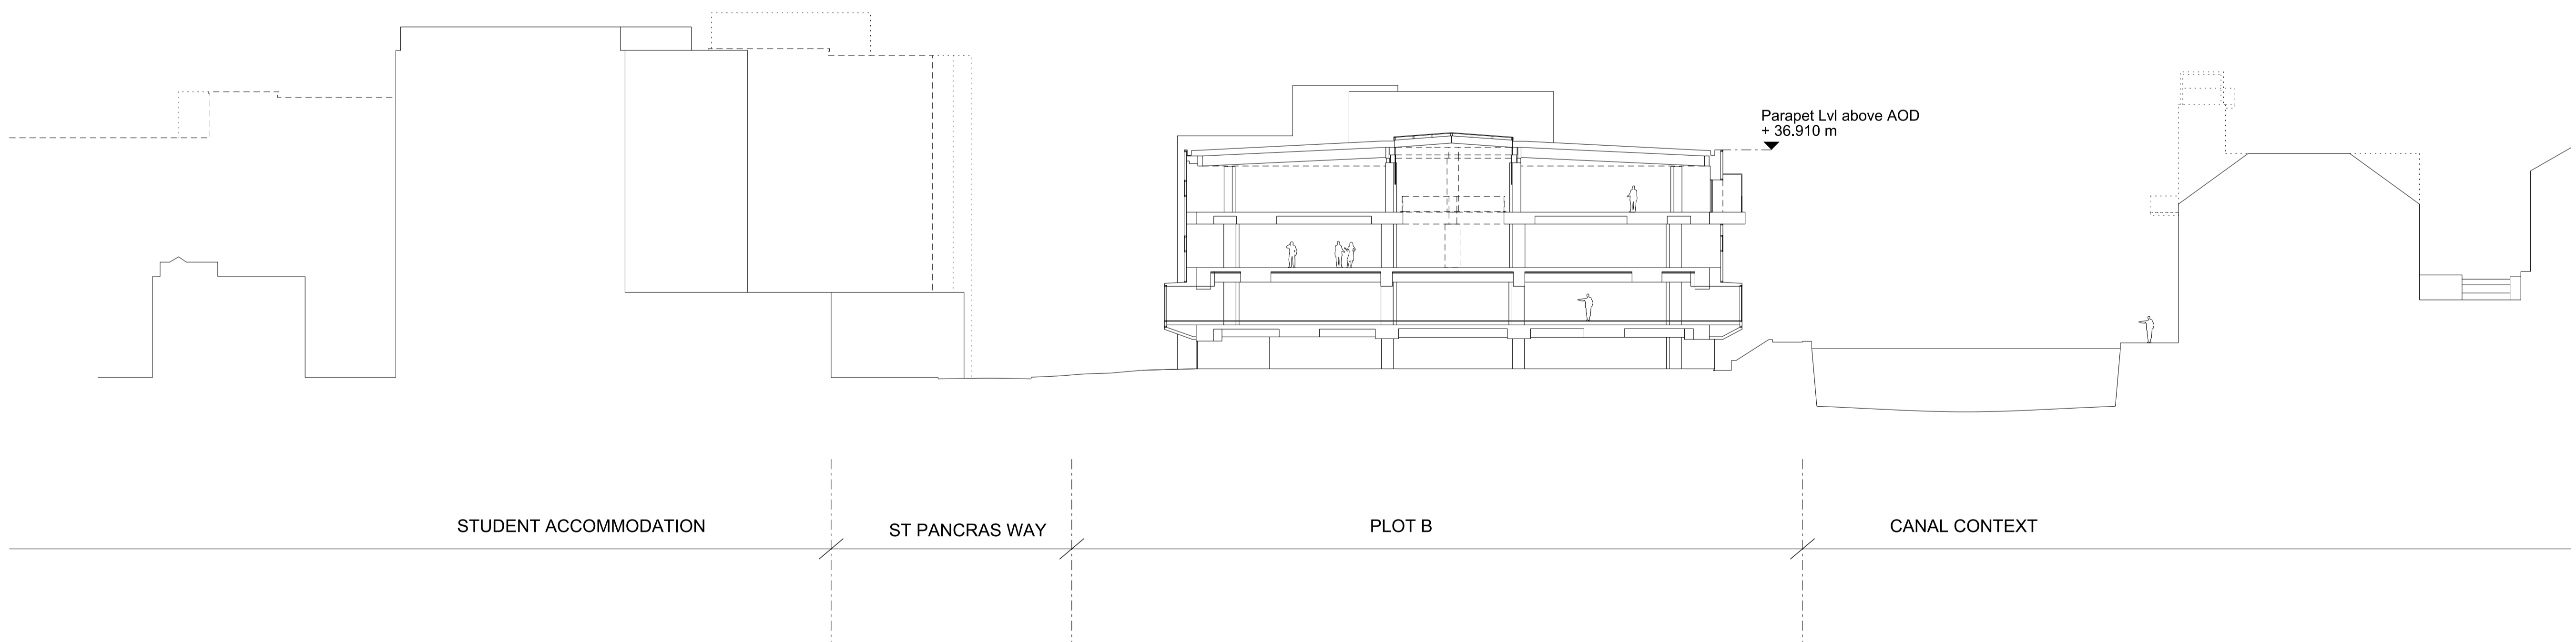

Bennetts Associates Architects

1 Rawstorne Place London EC1V 7NL
T +44 (0)20 7520 3300 F +44 (0)20 7520 3333
E mail@bennettsassociates.com
For Bennetts Associates' electronic information issue disclaimer -
www.bennettsassociates.com/informationanddisclaimer/

Project **The Ugly Brown Building** Project No. 1603
Reef Estates

Drawing Title
Existing Section DD
Looking North

Drawing Number	Revision
1603_XP_232	\
Scale @ A3 1 : 500	Scale @A1 1 : 250
	Revision Date 170511 YY MM DD