


01 Landscape Section AA Through Plaza  
SCALE 1:50@A1


**Notes**  
 1. This drawing is the property of fabrik ltd. It must not be copied or reproduced without written consent.  
 2. Only figured dimensions are to be taken from this drawing. All contractors must visit site and be responsible for taking and checking all dimensions related to the works shown on the drawing.  
 3. This drawing uses coloured lines. Please do not rely on a monochrome copy.

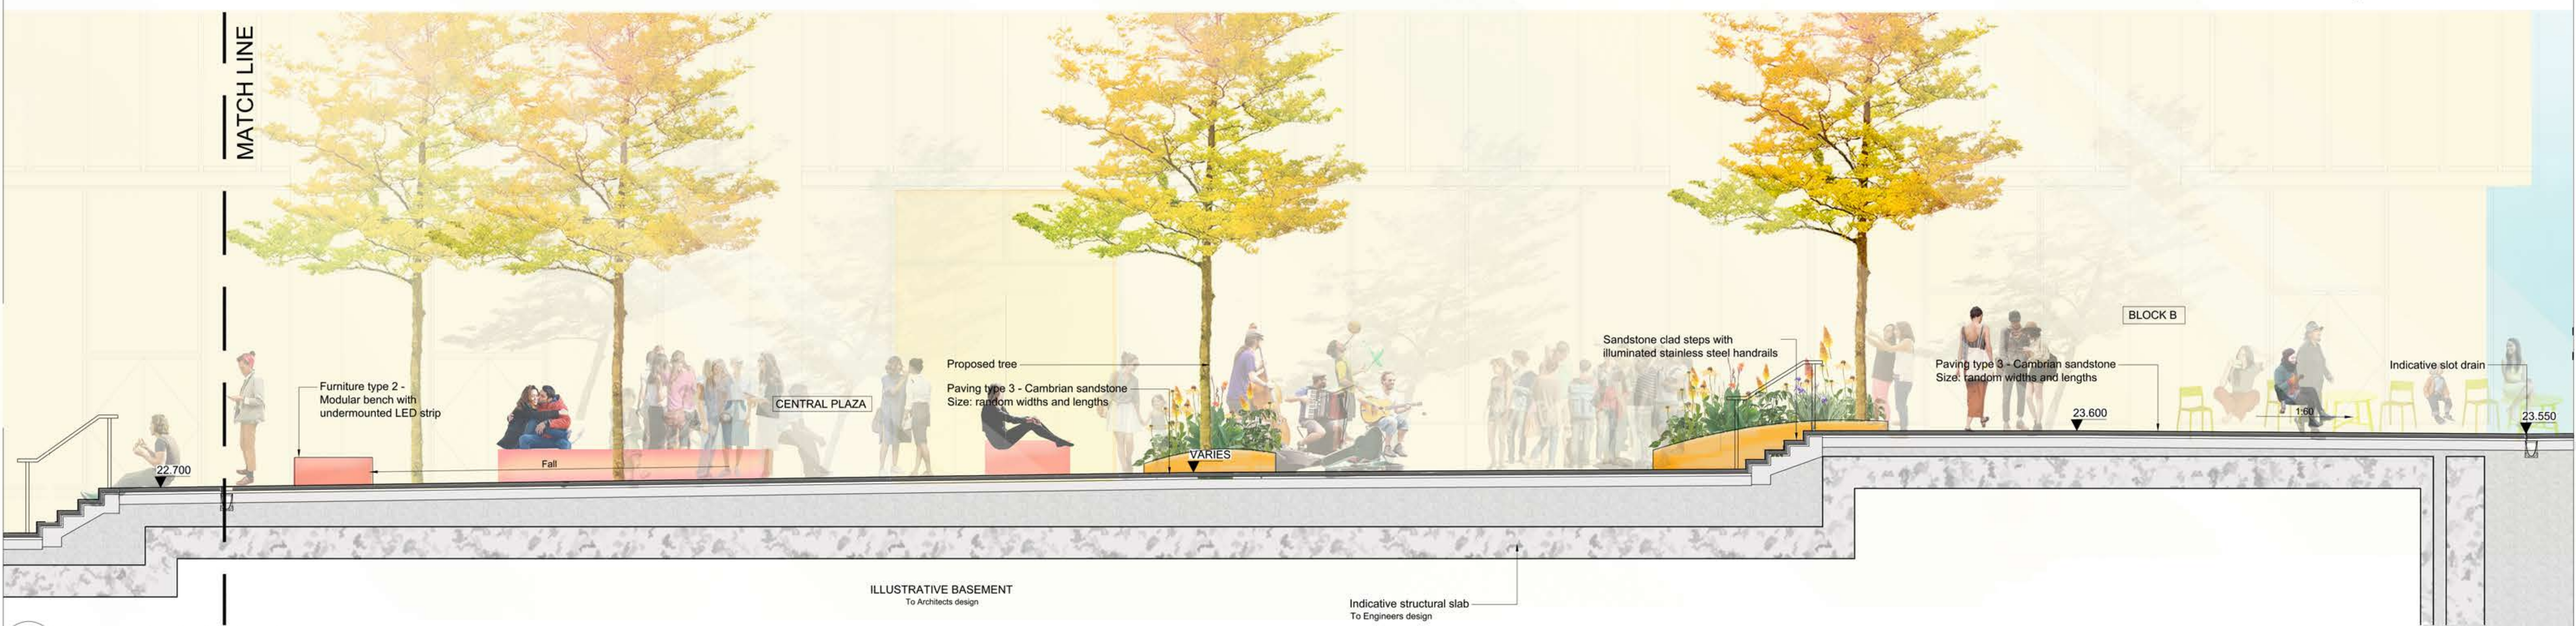

01 Landscape Section AA Through Plaza  
SCALE 1:50@A1

**fabrik**

First Floor  
 4-8 Emerson Street  
 London  
 SE1 9DU  
 T: 0207 620 1453  
 E: london@fabrikuk.com  
 W: www.fabrikuk.com

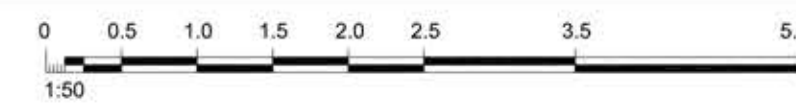

No.	Date	Reason
B.	2017.08.22	Issued for planning approval
A.	2017.05.31	Issued for planning approval
Revisions		

Project  
 Transformation of the Ugly Brown Building, St Pancras  
 Way for Reef Estates Limited

Drawing  
 Illustrative Site Section / Elevation  
 Sheet 1 of 5

Scale  
 1:50 @ A1  
 Date  
 Apr '17  
 Checked  
 JR  
 Drawn  
 CG

Drawing No.  
 D2477 L.400  
 Revision  
 B

<input type="checkbox"/> Preliminary	<input type="checkbox"/> Issued for Design/Information
<input checked="" type="checkbox"/> Issued for Planning Approval	<input type="checkbox"/> Issued for Tender
<input type="checkbox"/> Issued for Construction	<input type="checkbox"/> As Built

Drawing sheet size - A1  
 Copyright Reserved ©