



**Notes**

1. This drawing is the property of fabrik ltd. It must not be copied or reproduced without written consent.
2. Only figured dimensions are to be taken from this drawing. All contractors must visit site and be responsible for taking and checking all dimensions related to the works shown on the drawing.
3. This drawing uses coloured lines. Please do not rely on a monochrome copy.

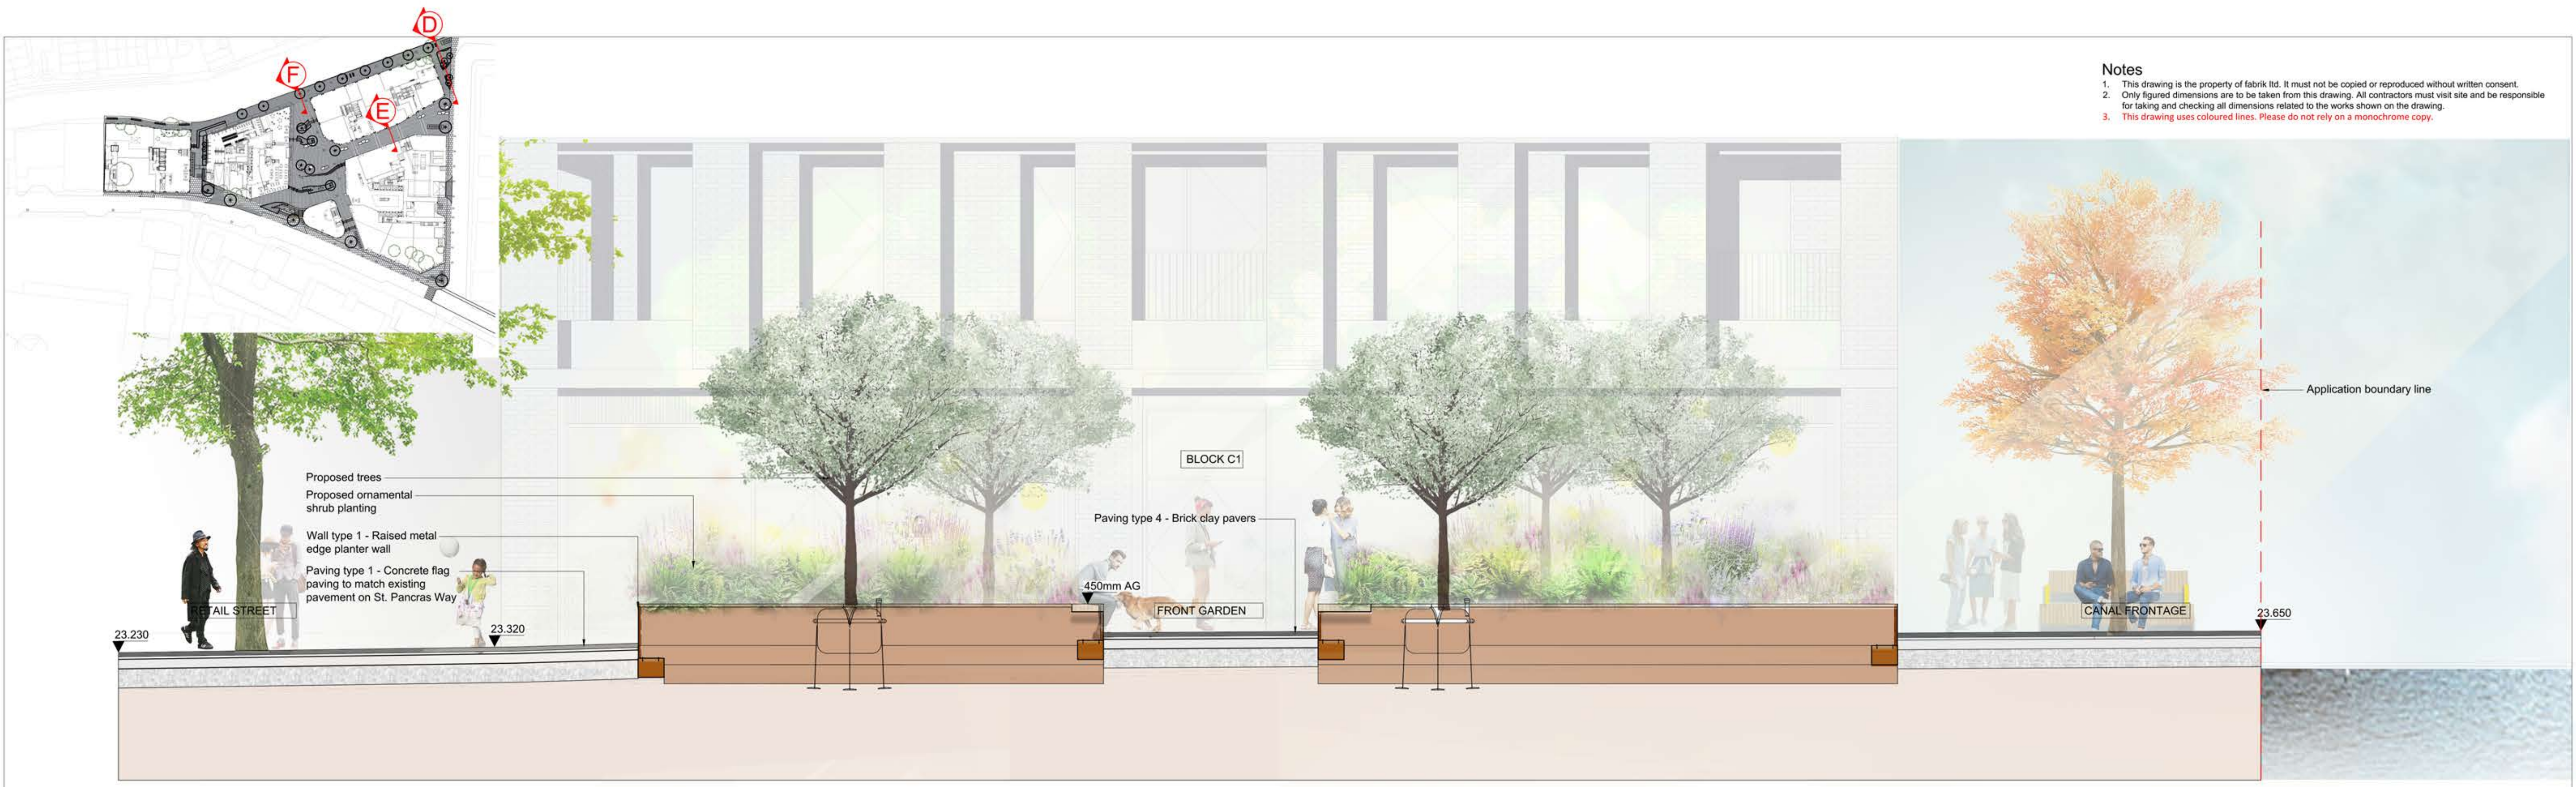

01 Landscape Section DD Through Canal Garden  
SCALE 1:50@A1

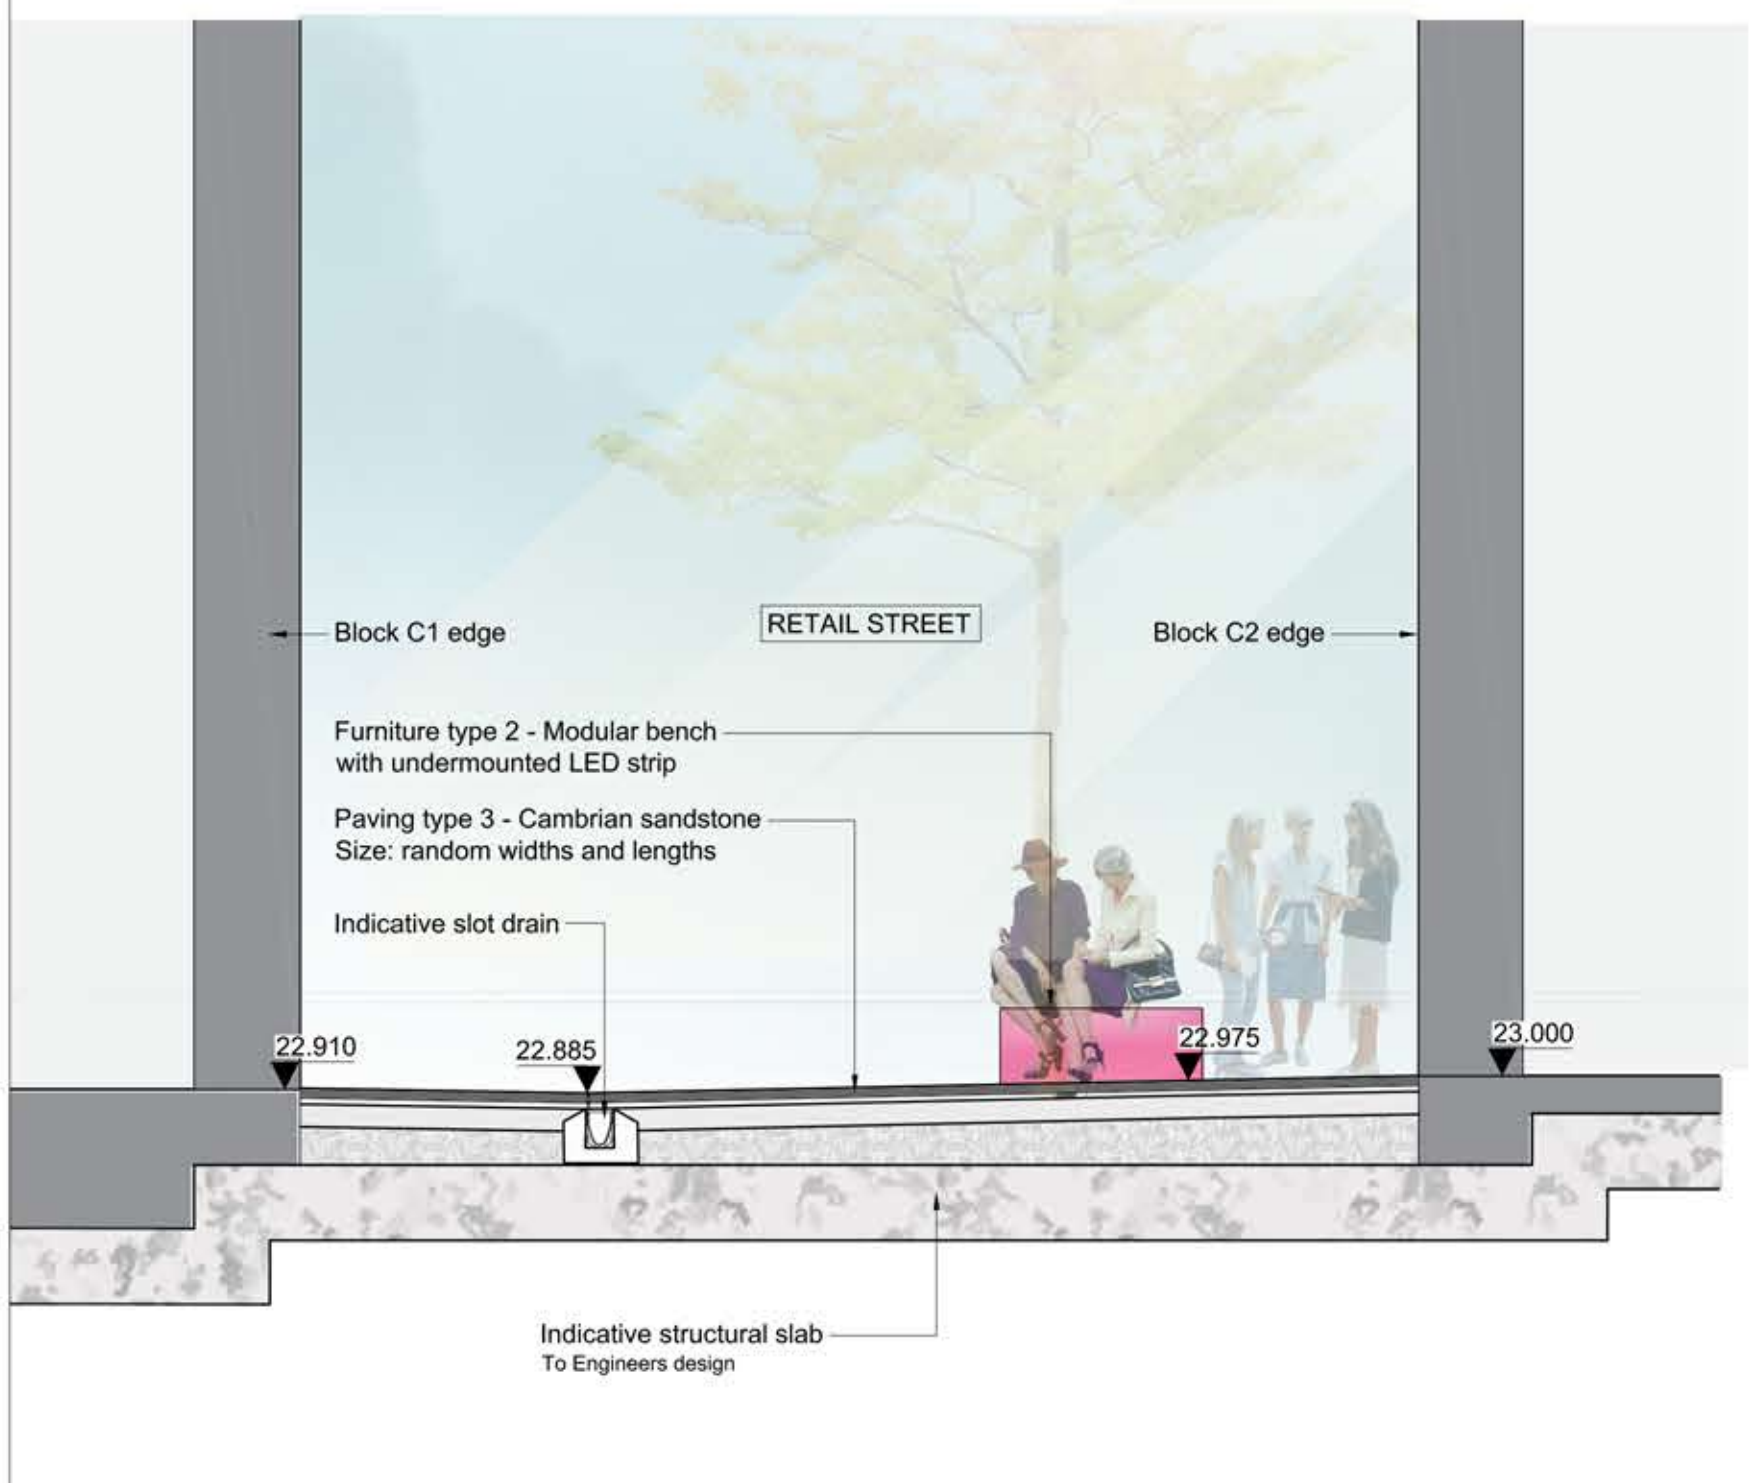

02 Landscape Section EE Through Retail Street  
SCALE 1:50@A1




03 Landscape Section FF Through Canal Edge  
SCALE 1:50@A1

**fabrik**

First Floor  
4-8 Emerson Street  
London  
SE1 9DU

T: 0207 620 1453  
E: london@fabrikuk.com  
W: www.fabrikuk.com

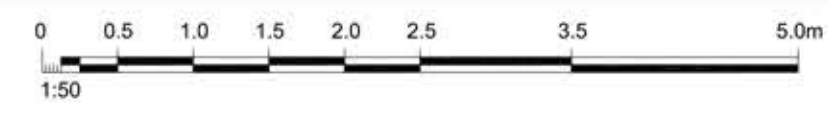

B. 2017.08.22 Issued for planning approval  
A. 2017.05.31 Issued for planning approval

No.	Date	Reason

External References:  
- -

CG  
CG  
Name

Project  
Transformation of the Ugly Brown Building, St Pancras  
Way for Reef Estates Limited

Drawing  
Illustrative Site Section / Elevation  
Sheet 4 of 5

Scale	Date	Checked	Drawn
1:50 @ A1	Apr '17	JR	CG

Drawing No.	Revision
D2477 L.403	B

<input type="checkbox"/> Preliminary	<input type="checkbox"/> Issued for Design/Information
<input checked="" type="checkbox"/> Issued for Planning Approval	<input type="checkbox"/> Issued for Tender
<input type="checkbox"/> Issued for Construction	<input type="checkbox"/> As Built

Drawing sheet size - A1 Copyright Reserved ©