


- All dimensions to be checked on site.
- Do not scale from this drawing
- Report any discrepancies and omissions to Llewelyn Davies Weeks Ltd
- All dimensions are shown in mm unless otherwise stated
- Refer to drawing issue sheet for purpose of issue
- If in doubt ask
- This drawing is Copyright © Llewelyn Davies Weeks Ltd

LEGEND:

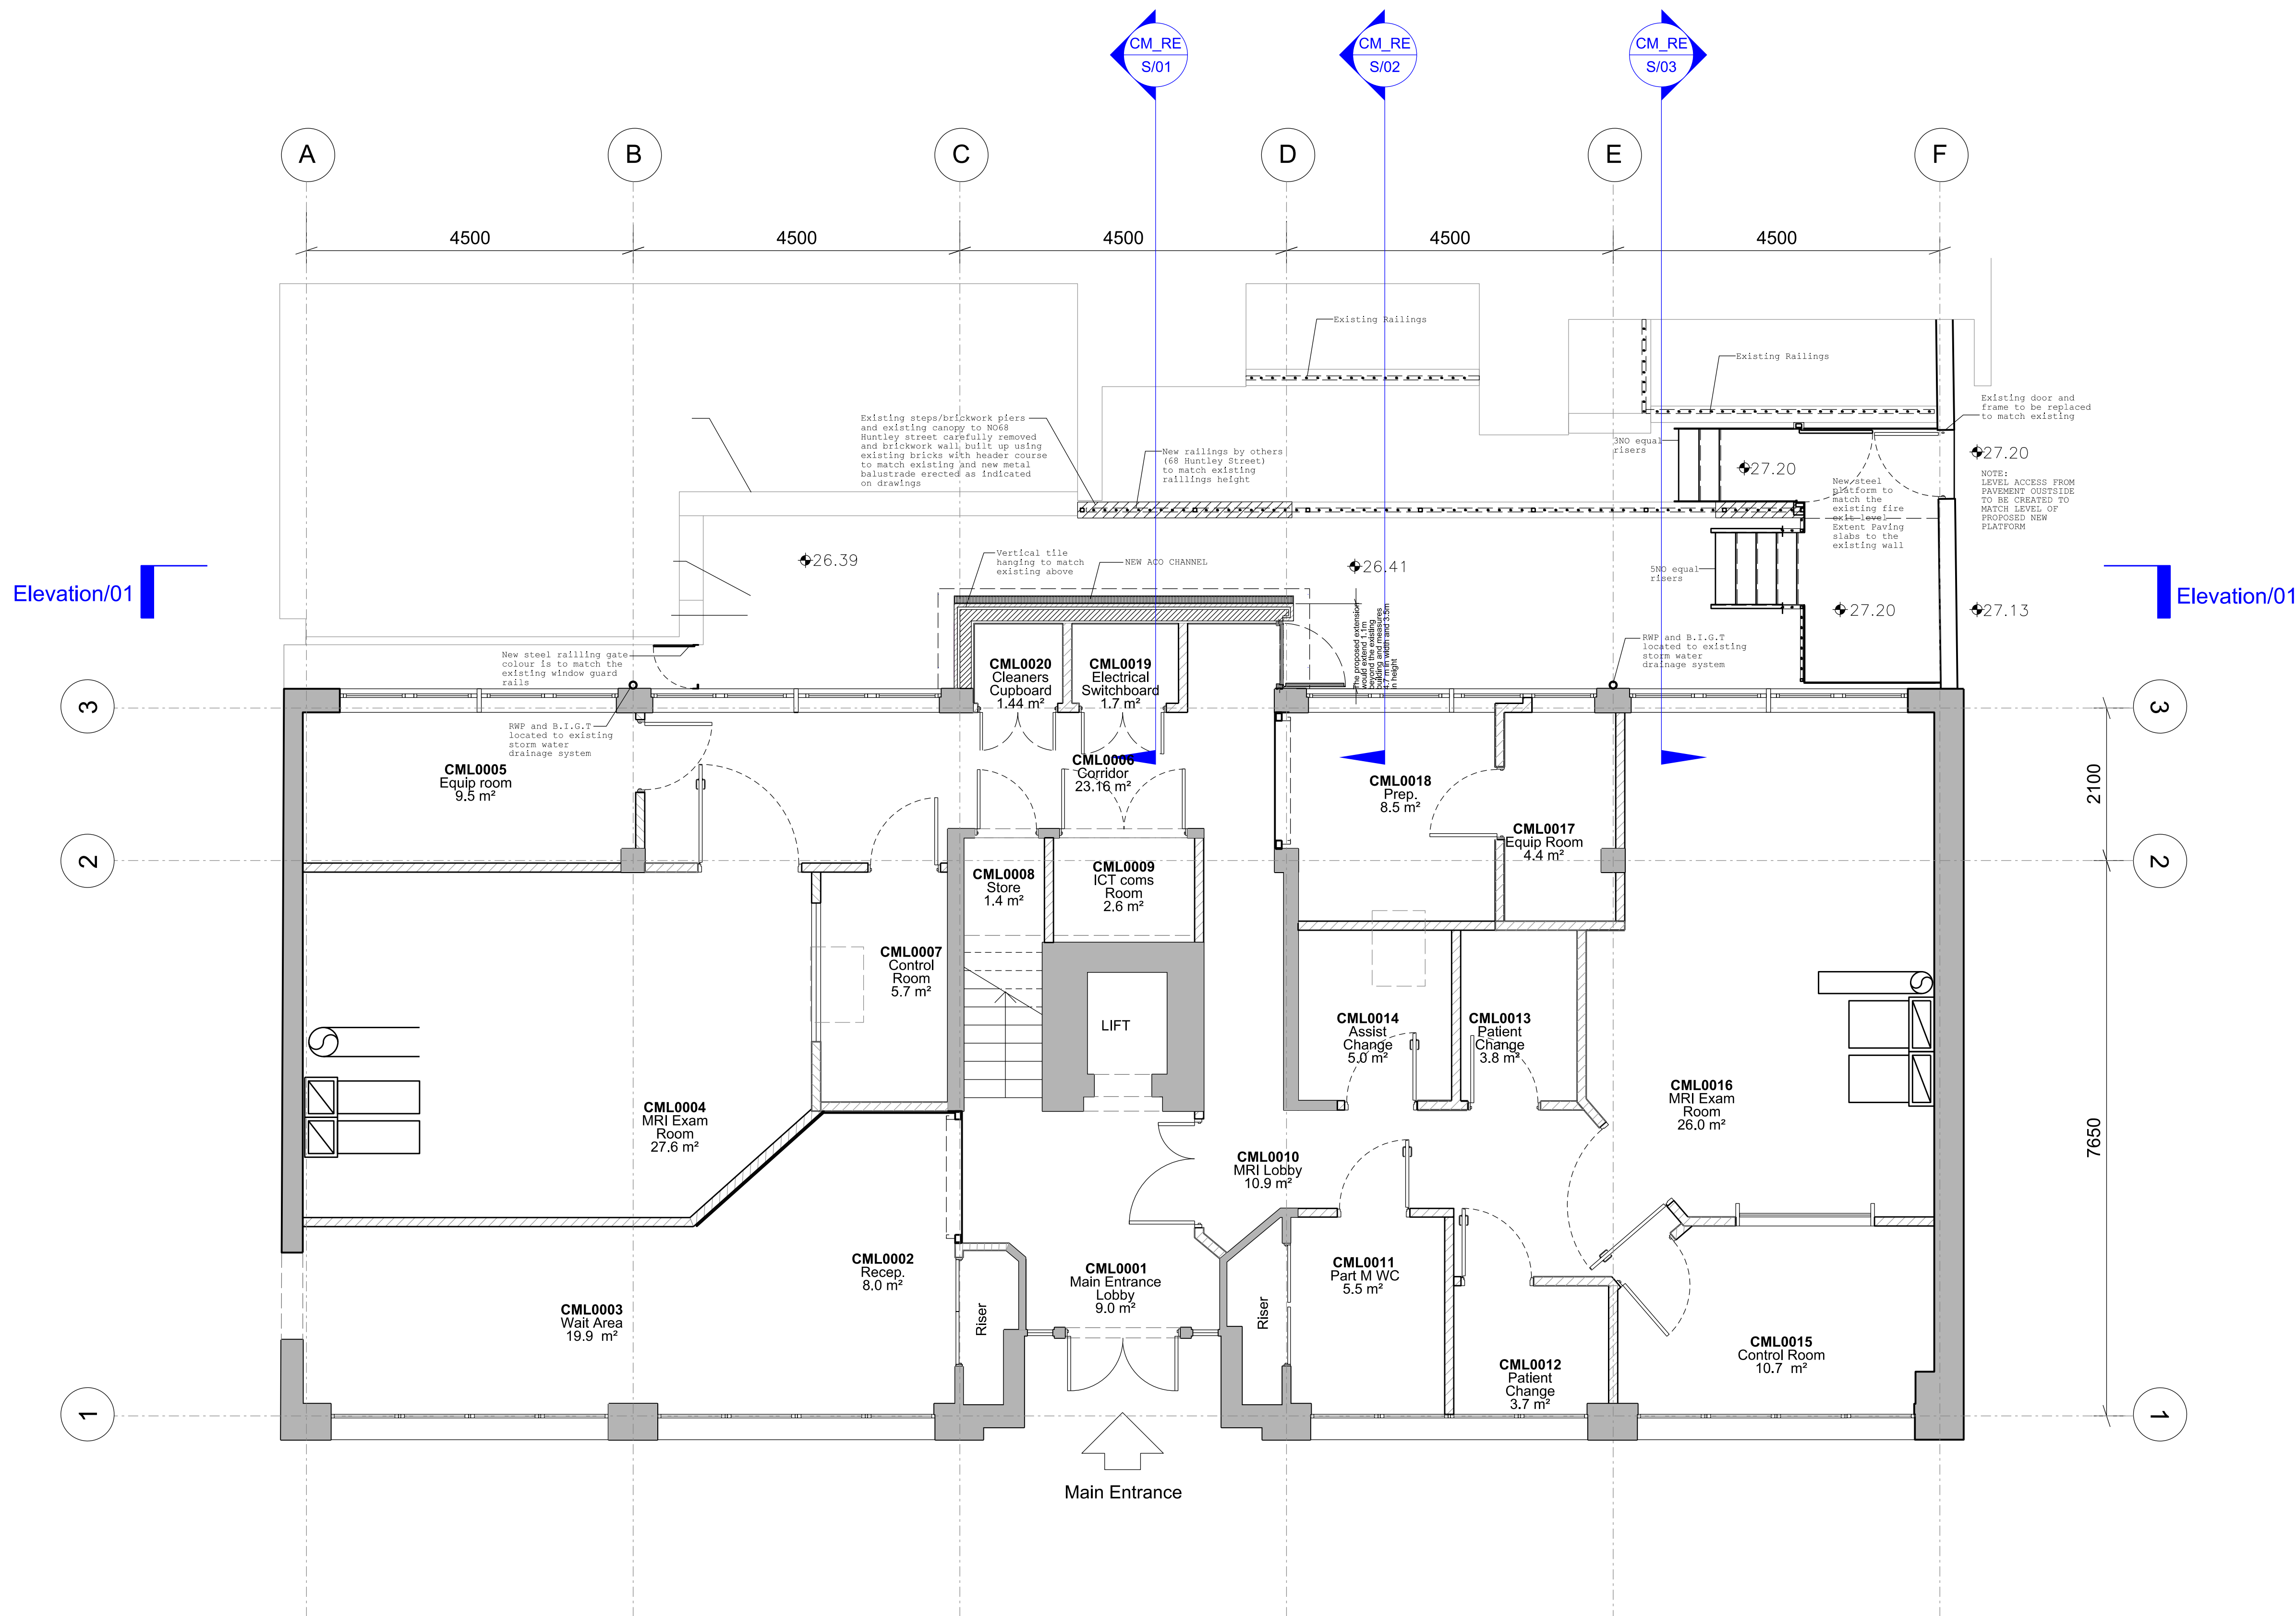

P1 For Planning Authority 30.05.17 YC
No. Description Date By
Revisions

Structural Consultant Services Consultant
AECOM **ARUP**
Project Manager Cost Consultant

Project Title
The Roger Williams Building
69-75 Chenies Mews, London
WC1E 6HX

Client
University College London
Hospitals Charity (UCLHC)

Drawing Title
Proposed Rear Extension
Rear Landscaping Plan
Level 00

Drawing number Revision
CM_RE_P_00 **P1**

Scale @ A3 Drawn
1:100 LD

Date
30.05.17

Architect
LLEWELYN DAVIES
3rd Floor 1, 3-5 Rathbone Place London E1 1WT UK
T: +44(0)20 7600 7000 E: london@lwd.co.uk
www.lwd.co.uk