


NO CHANGES PROPOSED TO MAIN BUILDING.  
WORKS REMAIN AS APPROVED UNDER LPA REFS:  
2016/0495/L & 2016/0153/P

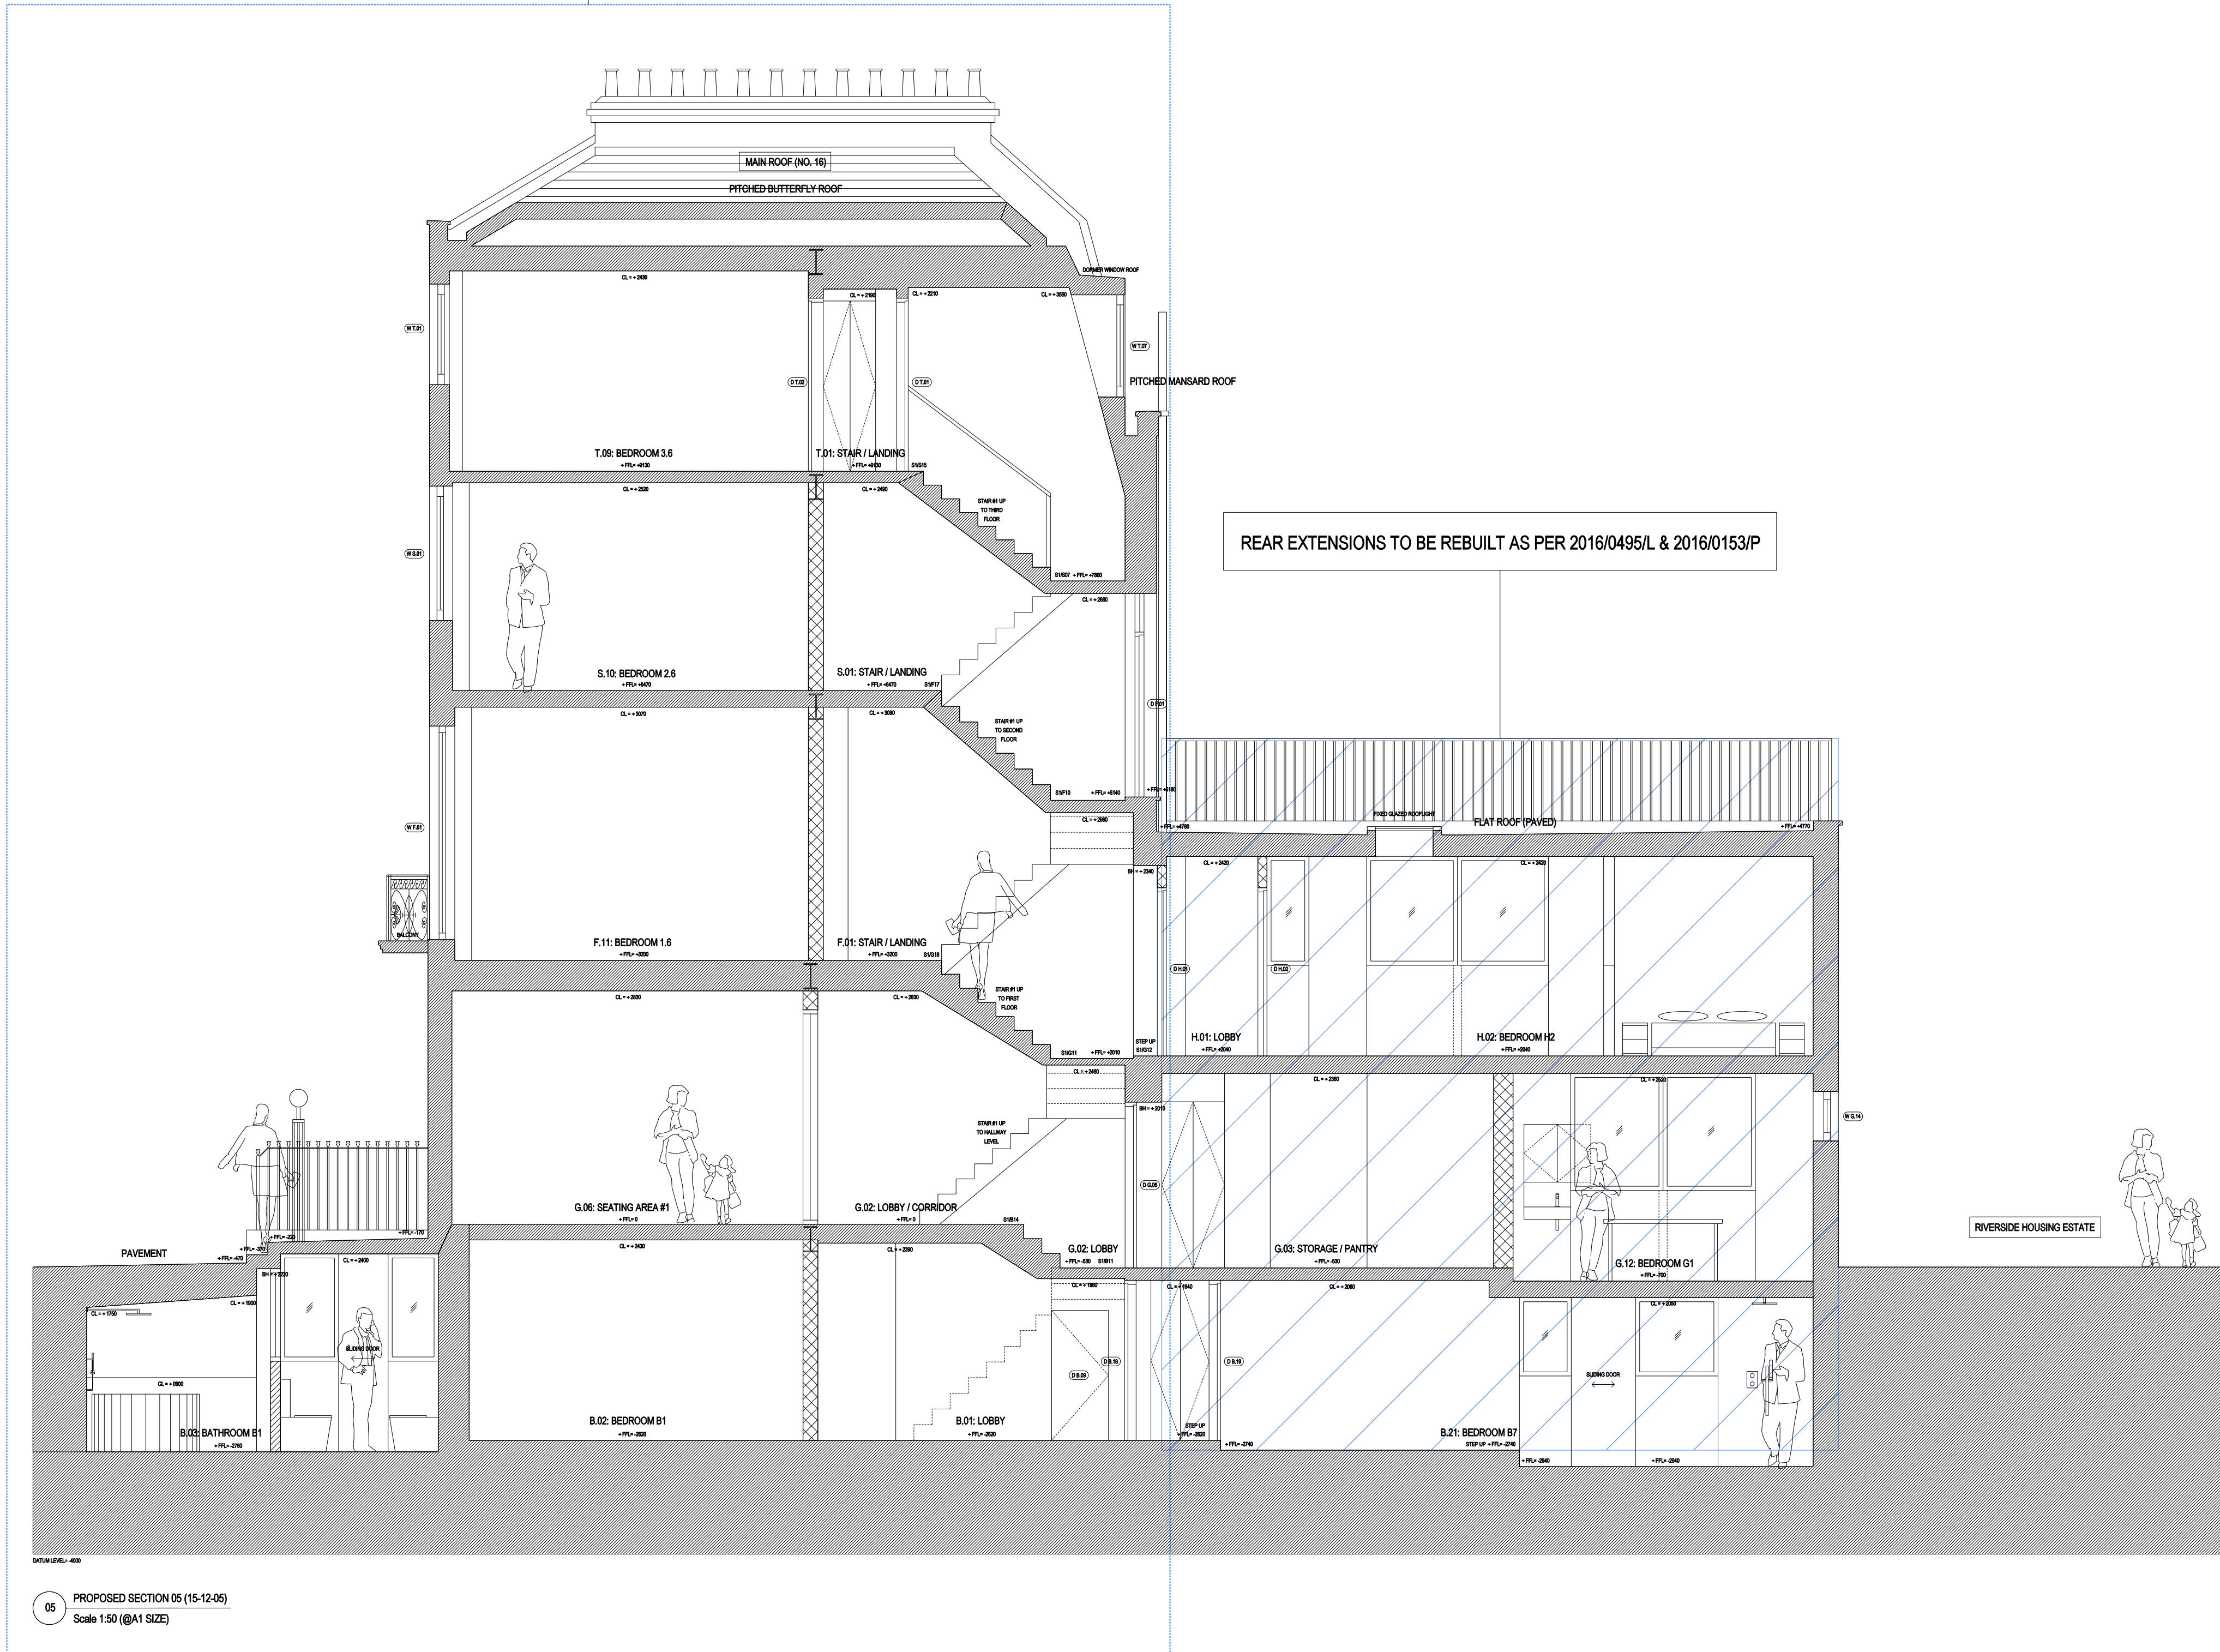

02.10.17 ISSUE FOR PLANNING & LISTED BUILDING CONSENT  
rev date reason by



Unit 6: Masons Yard  
177 Westbourne Street t: +44 (0) 1273 201 830  
Hove e: steve@searyarchitects.co.uk  
East Sussex BN3 5FB w: www.searyarchitects.co.uk

project: Montano Hotel: 16-18 Argyll Square, Kings Cross, London, WC1H 8AS  
client: The St. Pancras Hotel Group  
dwg title: Proposed Section 05  
dwg no: 15-12-05 rev:  
scale: 1:50 (@A1 SIZE) date: 02.10.17  
project no: 1814 status: PLANNING & LBC

