



SITE BLOCK KEY PLAN

- 1) TO BE READ IN CONJUNCTION WITH MOREY SMITH DRAWINGS MS 700, 701, 703 & 704 AND FINISHES SCHEDULE.
- 2) DRAWING TO BE READ IN CONJUNCTION WITH STRUCTURAL ENGINEER'S DRAWINGS AND SPECIFICATIONS.
- 3) DETAILS SUBJECT TO DEVELOPMENT BY SPECIALIST CONTRACTOR - FABRICATION DRAWINGS AND CALCULATIONS TO BE ISSUED TO MS AND STRUCTURAL ENGINEER FOR APPROVAL PRIOR TO MANUFACTURE.

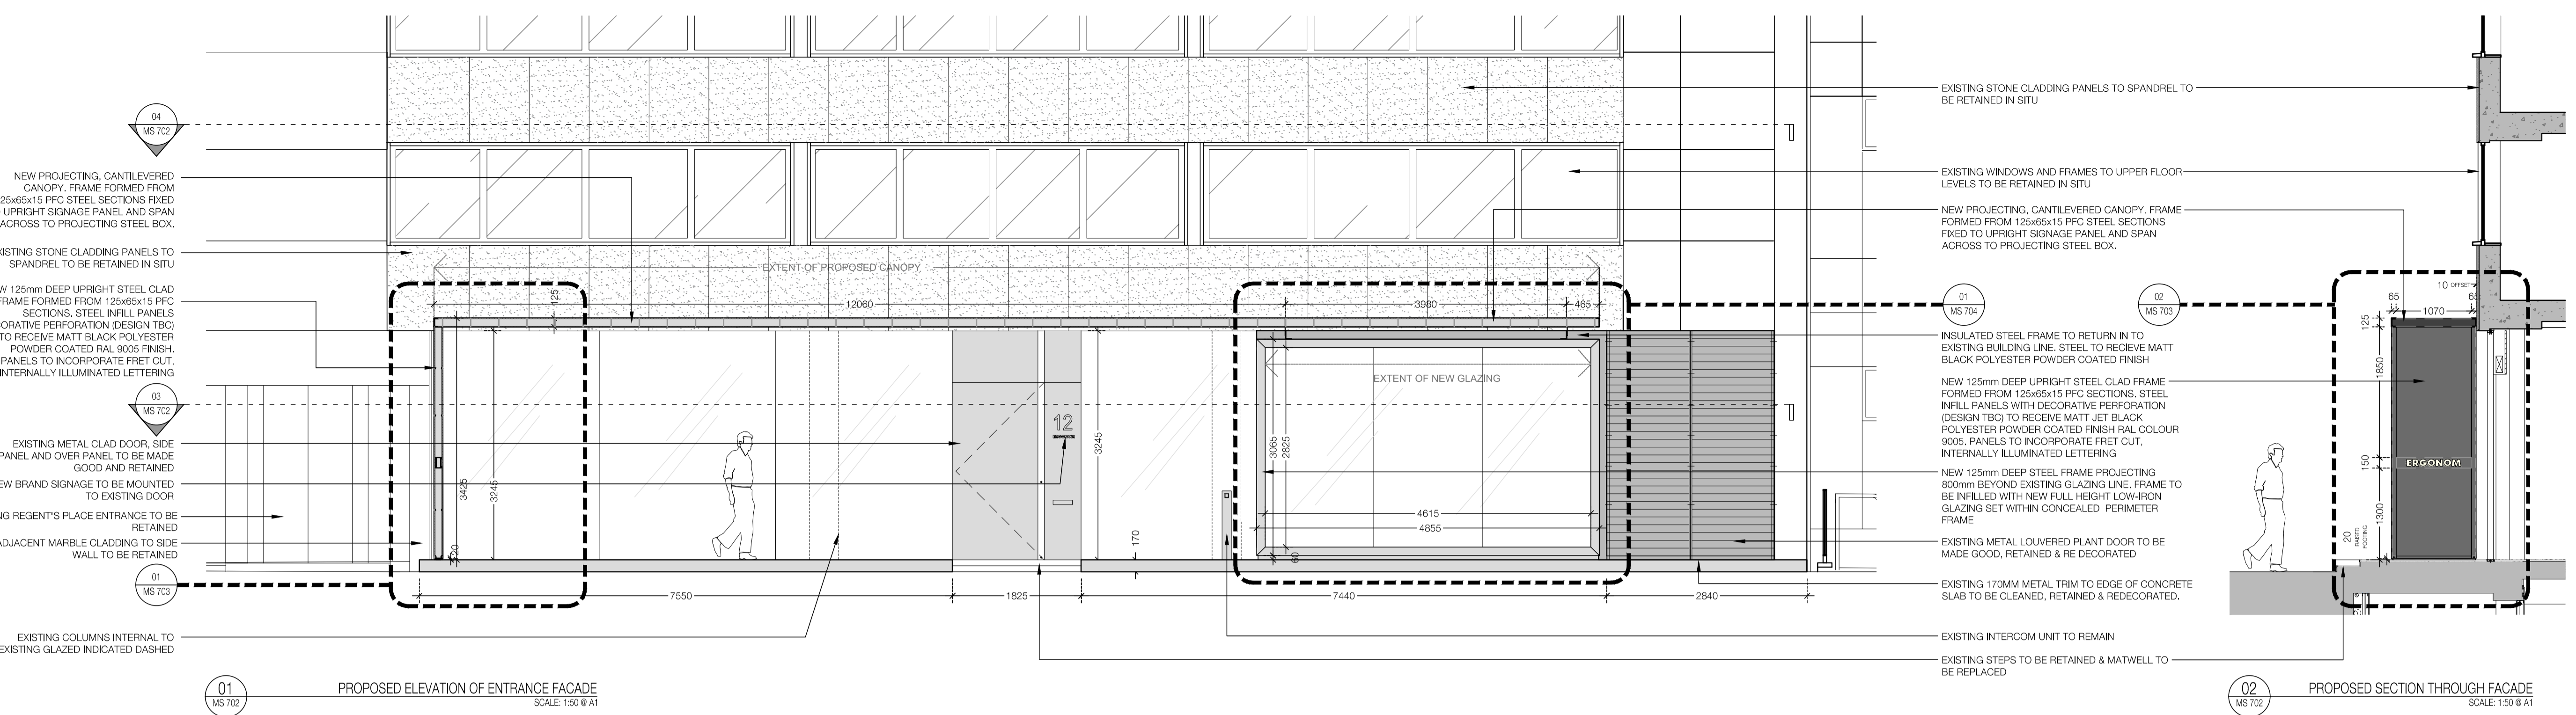


01 PROPOSED ELEVATION OF ENTRANCE FACADE SCALE: 1:50 @ A1

02 PROPOSED SECTION THROUGH FACADE SCALE: 1:50 @ A1

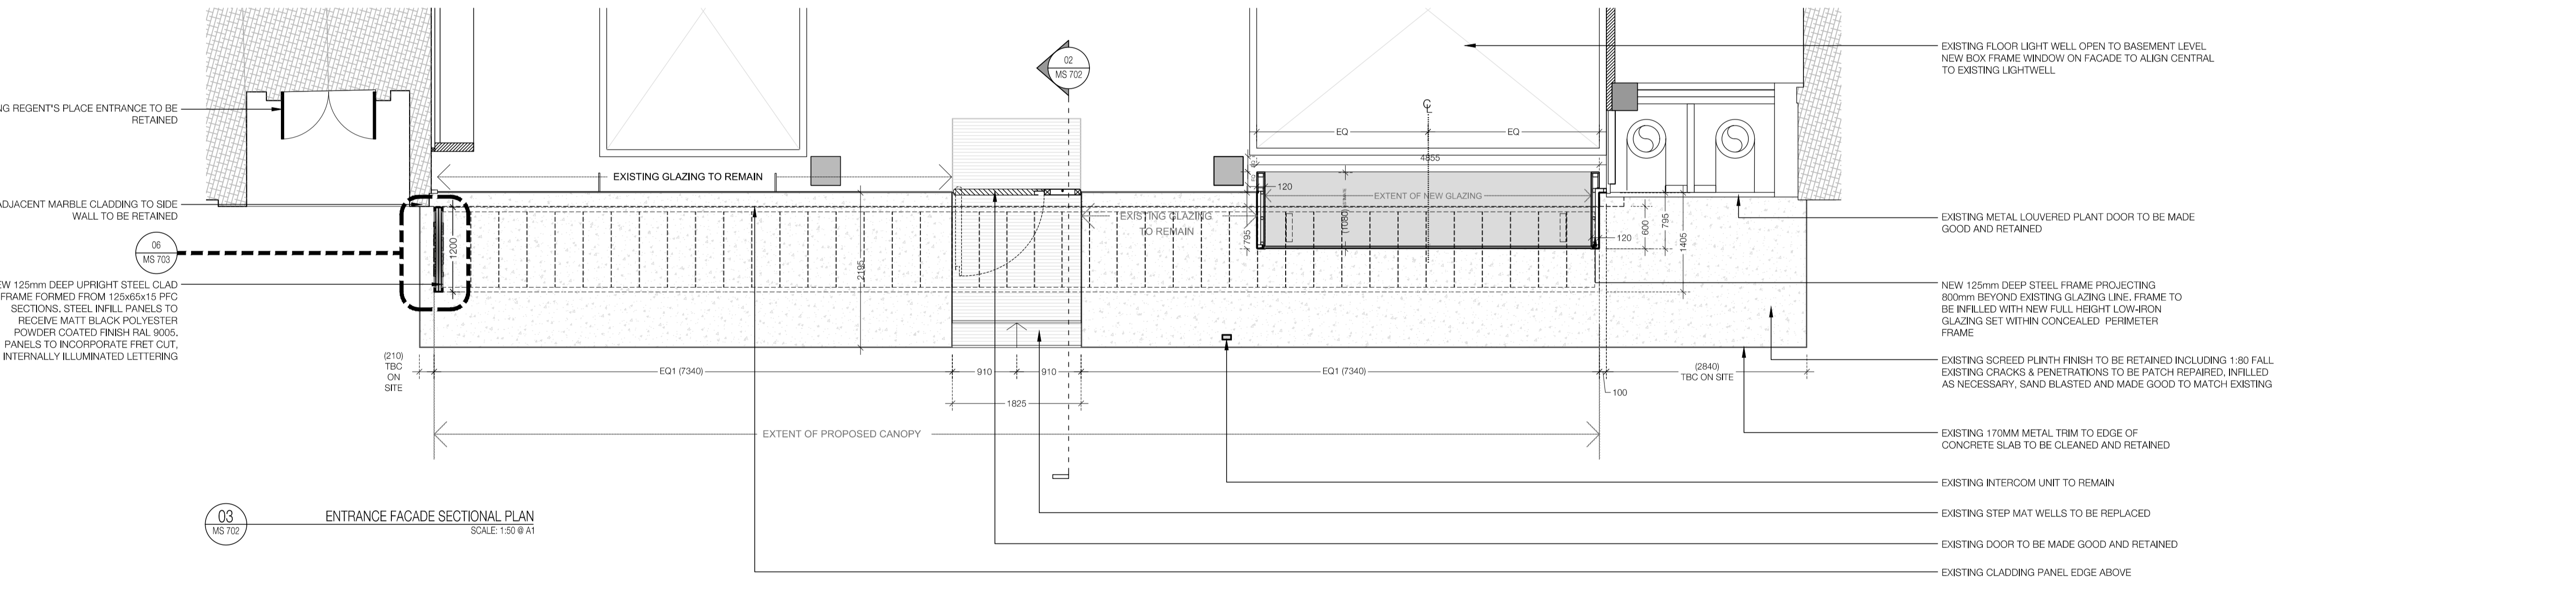

03 ENTRANCE FACADE SECTIONAL PLAN SCALE: 1:50 @ A1

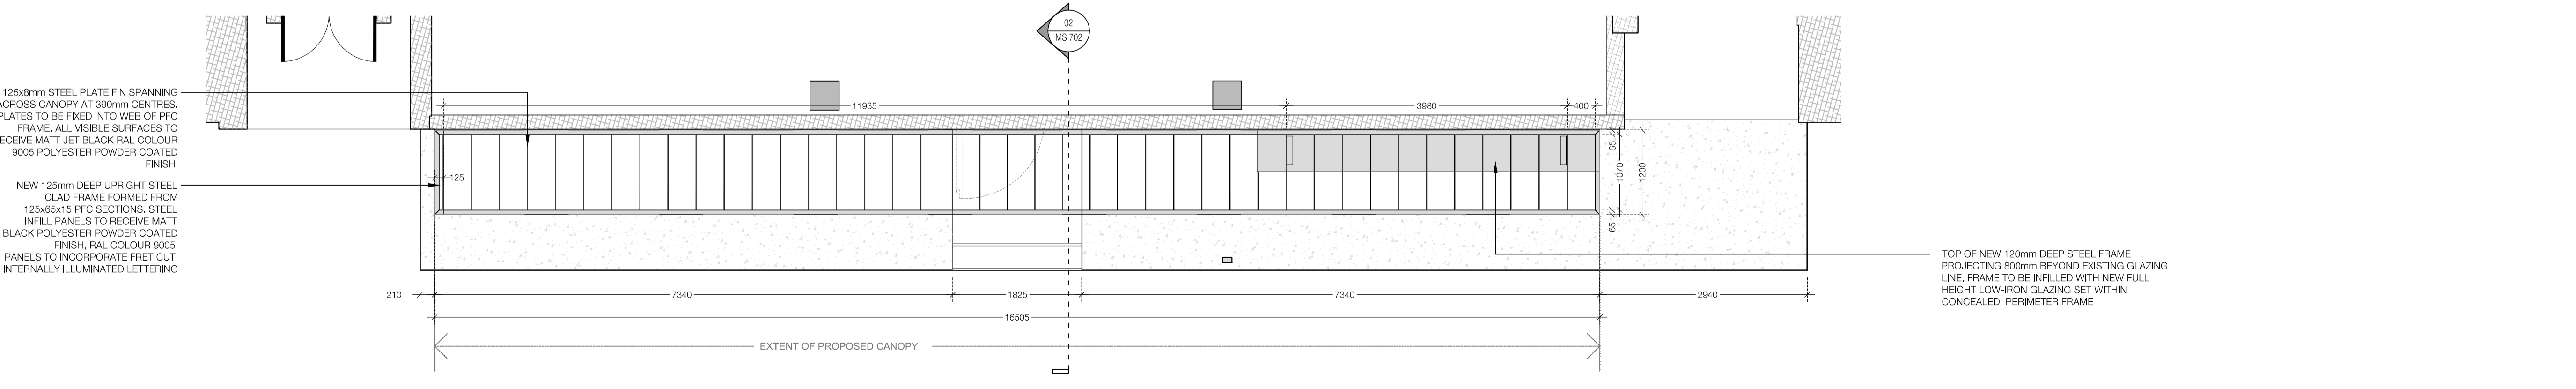

04 PROPOSED PLAN - CANOPY TOP SCALE: 1:50 @ A1

P1	06.10.17	ISSUED FOR PLANNING	MT	NO
----	----------	---------------------	----	----

Rev	Date	Revisions	By	Checked
-----	------	-----------	----	---------

eySmith
MoreySmith
nith

24 Manthorpe Road
London SE1 1HF
Telephone 020 7099 1470
Fax 020 7376 1274
Email info@morey.co.uk
www.moreysmith.com

FOR PLANNING
JOB 188

ERGONOM SHOWROOM
12 FITZROY STREET
LONDON

Drawing title
PROPOSED GROUND FLOOR
ENTRANCE FACADE PLAN,
ELEVATION AND SECTION

Date OCT 2017 Job no. 539 Drawing no. MS 702 Rev. P1

Scale 1:50 @ A1 Drawn by SS/KC Checked NO
Drawing not to be scaled. (Except for Planning Purposes)
All dimensions to be checked on site, any discrepancies must be reported to the designer immediately. ©MoreySmith