


SITE BLOCK KEY PLAN

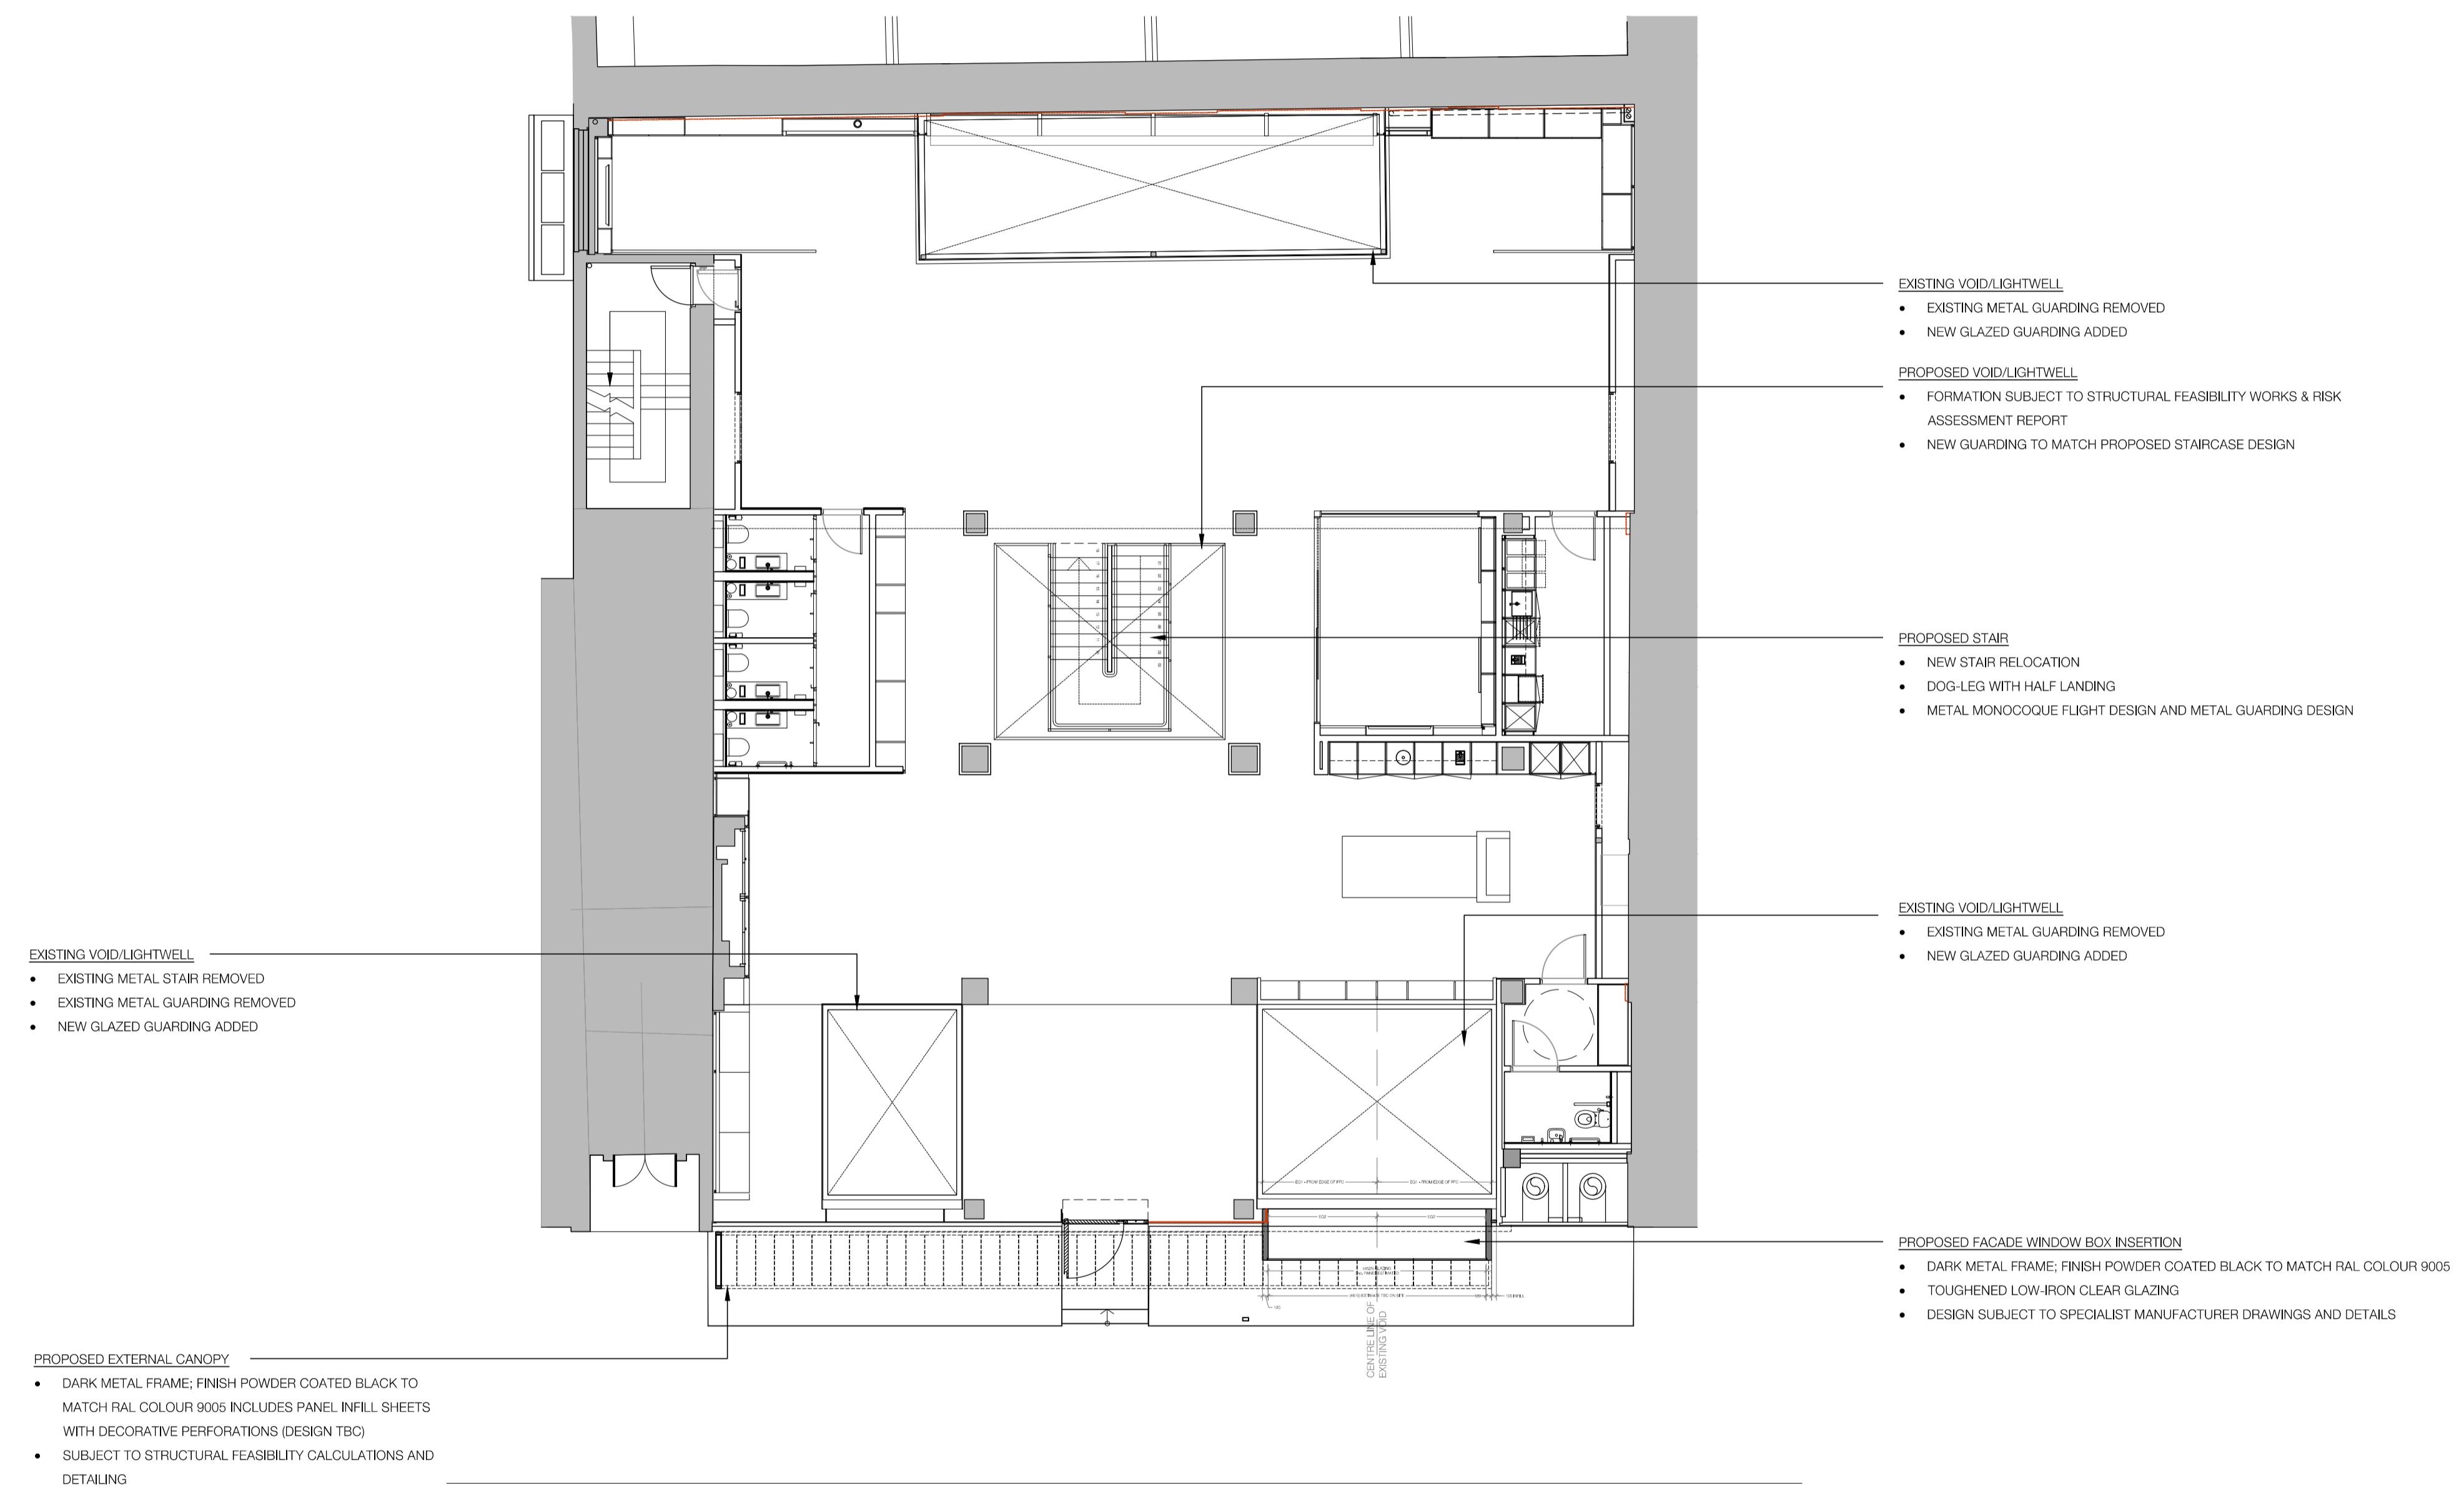

01 GROUND FLOOR GENERAL ARRANGEMENT
MS 200 / SCALE: 1:100 @ A1 / 1:200 @ A3

Rev	Date	Revisions	By	Checked
P1	06/10/17	ISSUED FOR PLANNING	KC	MT

eySmith
MoreySmith
nith

24 Marshalsea Road
London SE1 1HF
Telephone 020 7589 1470
Fax 020 7318 1274
Email info@morey.co.uk
www.moreysmith.com

FOR PLANNING
J30 106
ERGONOM SHOWROOM
12 FITZROY STREET
LONDON

Drawing 106
GROUND FLOOR
GENERAL ARRANGEMENT PLAN

Date	Job no.	Job no.	Drawing no.	Rev.
OCT 2017	539	539	MS 200	P1

Scale: 1:100@A1 Drawn by: KT Checked: NO

Do not scale from this drawing, all dimensions to be checked on site, any discrepancies must be reported to the designer immediately, @MoreySmith