



Lower Ground Floor Plan

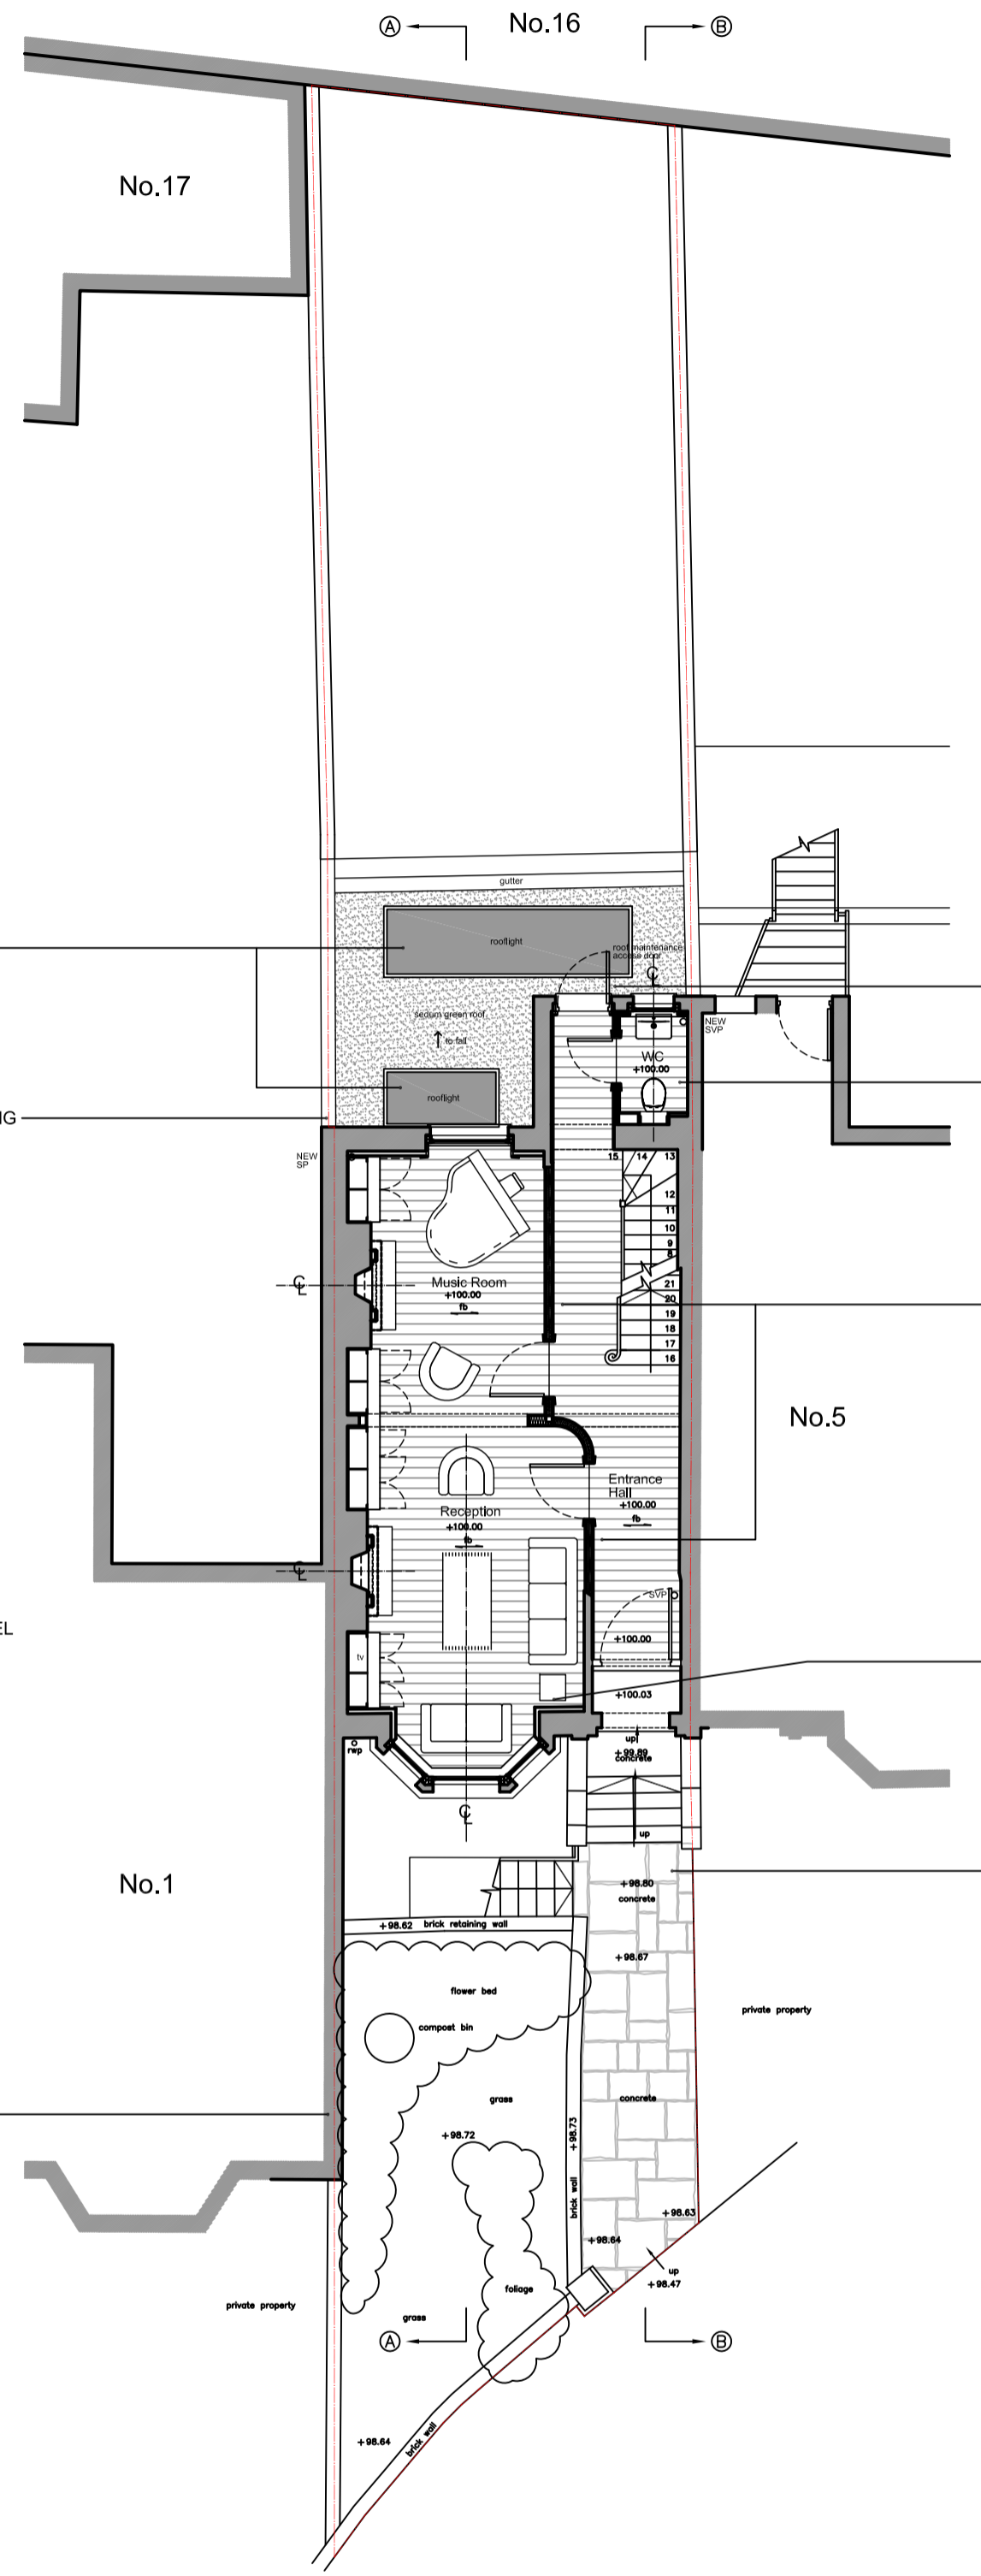

Ground Floor Plan

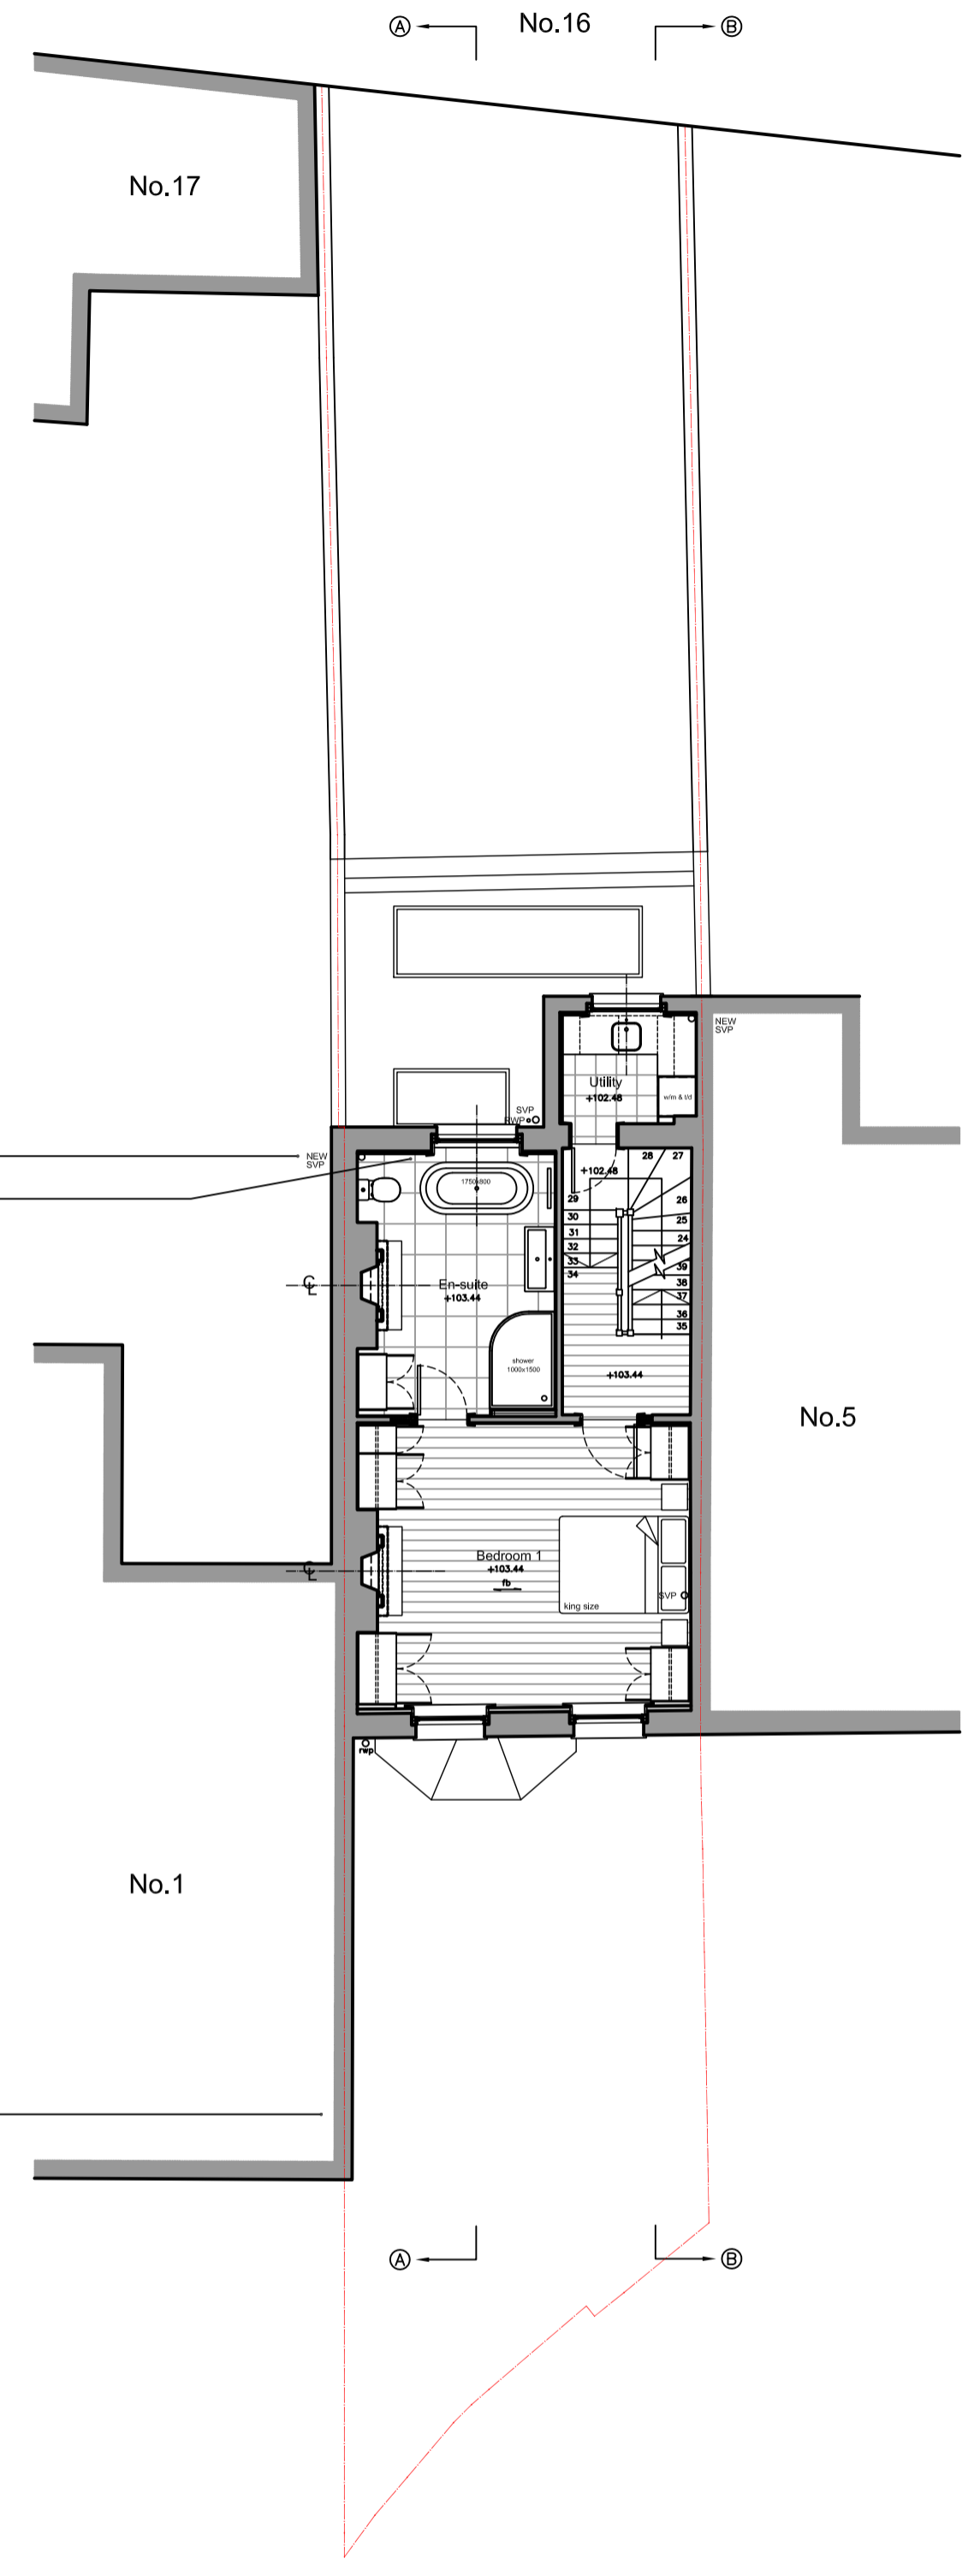

First Floor Plan

