


Section A-A

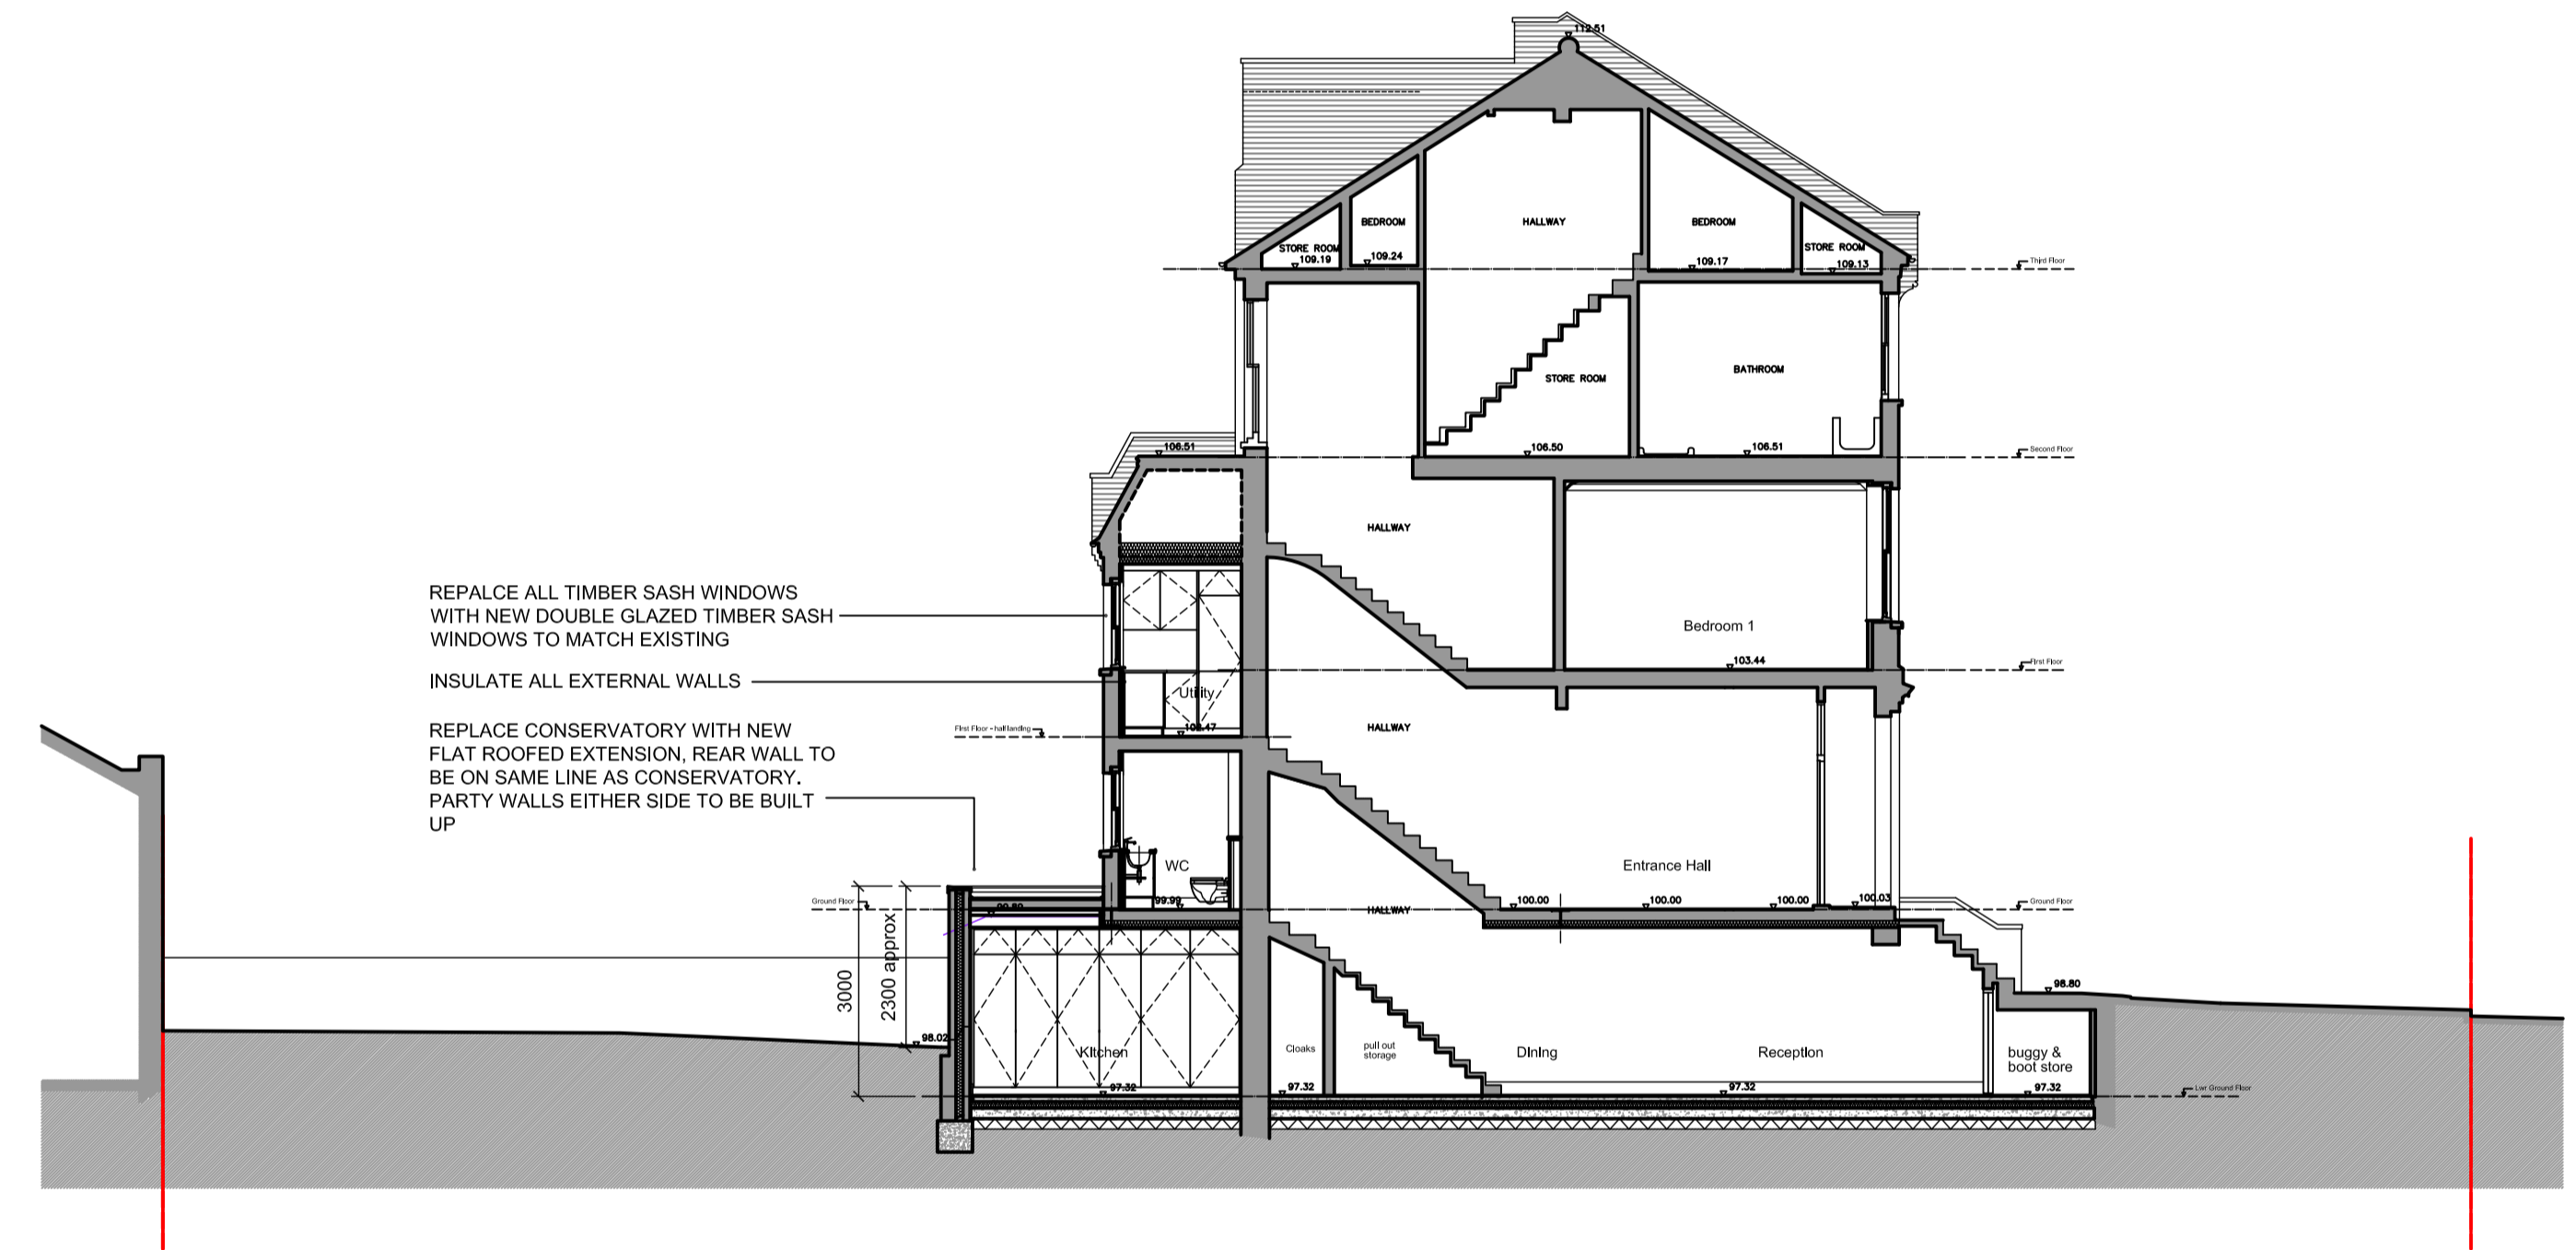

Section B-B



Scale Bar for Plans & Elevations