

1567 APPROX DIMENSION (TO SUIT VRY UNIT)

970 APPROX DIMENSION (TO SUIT VRY UNIT)

GILBERTS FINELINE TYPE LH WITH 15° DEFLECTION
REMOVABLE SPRING CLIP CORE IN HOUSING FRAME
TYPICAL 125mm(W) x 100mm(L). FINISH TO SUIT
ROOM. GRILLE TO BE FLUSH WITH TOP OF CASING

TOP VIEW

TO MATCH DADO IN ROOM

2 No HINGED ACCESS PANELS FORMED FROM 3
LAYERS OF 9mm MDF

ACCESS PANELS ARE TO BE C/W BRASS HINGES
DOORS AND CABINET LOCKS
(SPECIFICATION TO SUIT WEIGHT OF ACCESS

MOULDED SKIRTING TO MATCH
HEIGHT & STYLE OF SKIRTING IN ROOM

DUCT CONNECTION (FOAM LINED TO REAR OF AIR GRILLE)


VRY UNIT

CONDENSATE PUMP

ENTIRE RECESSED PLINTH (SHOWN SHADED)
TO BE EASILY REMOVABLE/DEMOUNTABLE TO
ALLOW ACCESS TO THE CONDENSATE PUMP.

CUT OUT FOR VOID ONLY IF FLOOR MOUNTED
EQUIPMENT NOT VISIBLE.

FRONT VIEW

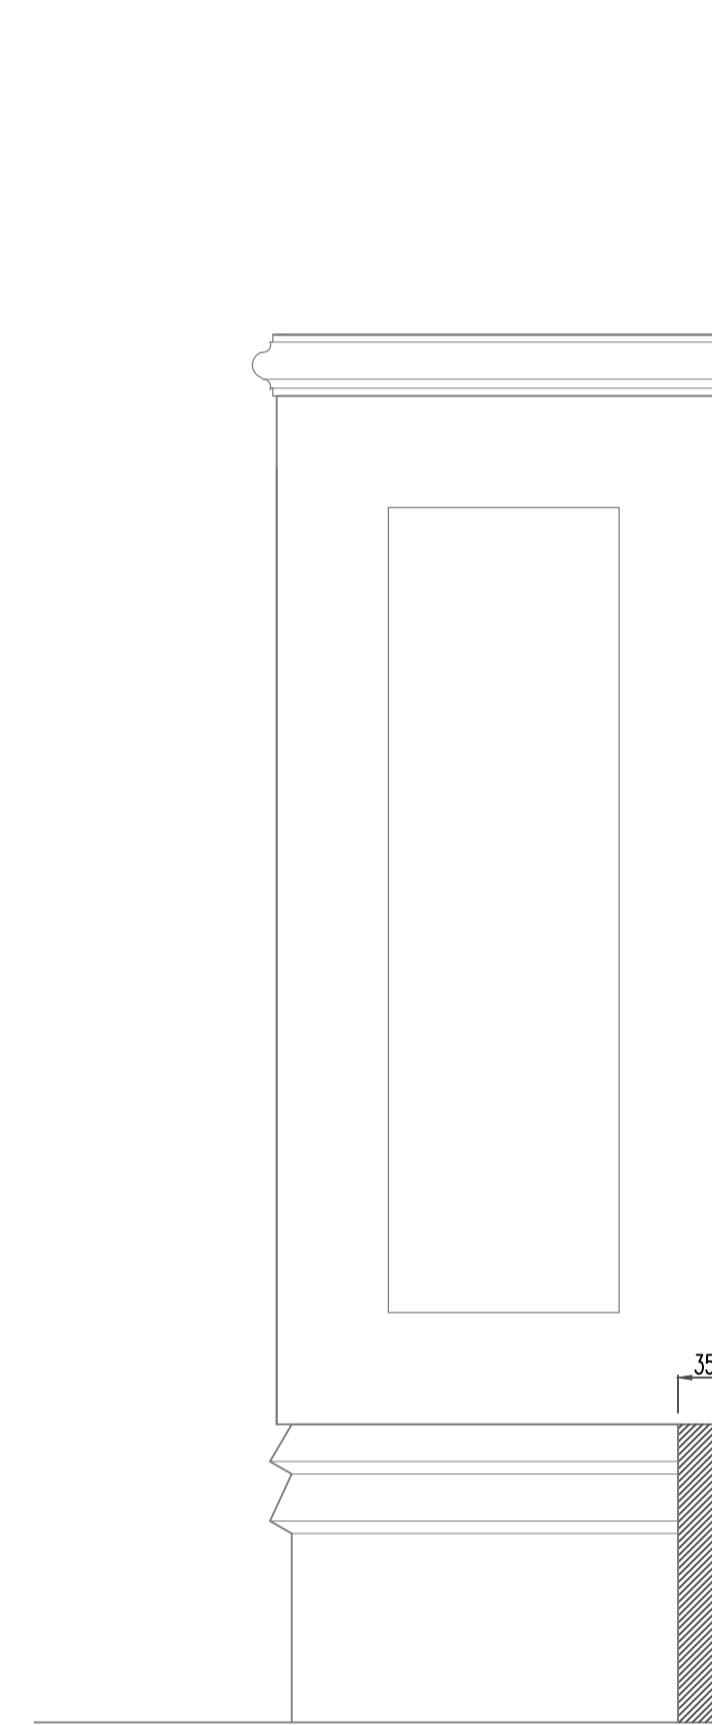

SIDE VIEW

ELECTRICAL
CONTROLS

VRY UNIT CHASSIS UNIT

PIPE CONNECTIONS

CASING SHOWN IS A FREE STANDING UNIT. WHERE
THE CASING IS BUILT INTO AN ALCOVE THE WIDTH
OF THE UNIT IS TO BE ALTERED ACCORDINGLY TO
SUIT THE ALCOVE WIDTH

BSB BOX AND POWER SUPPLY
INCORPORATED IN VRY CASING

PLAN

1550 (OR TO SUIT RECESS SIZE-CO)

900 APPROX TO SUIT SITE CONDUIT

290 (MIN CLEAR)
ACROSS FRONT
OF UNIT

ENTIRE RECESSED PLINTH (SHOWN SHADED)
TO BE EASILY REMOVABLE/DEMOUNTABLE TO
ALLOW ACCESS TO THE CONDENSATE PUMP.

SECTION

DO NOT SCALE

Use only written dimension. All dimension must be verified prior
to works being put into hand and any discrepancies reported to
the originator.

Health and Safety Information

	Details	Sign	Date
Asbestos Survey			
Structural Check/Lifting & Handling			
Site Survey			
Access and Egress/Site Compound			
Hazards Identified			

General Notes

REV	Details of Revision	Date	Sign

THE BEDFORD ESTATES

29a Montague Street, London WC1B 5BL
 Tel: +44(0)20 7636 2885
 Fax: +44(0)20 7255 1729

Project **55 Gower Street London**

Title **Fan Coil Unit Housing**

Drawing No **BB137 - 2017 - DT01**

Scale	Drawn	Checked	Co-ord chk
As Shown	SEEM		
Drawing size	Date	Date	Date
A1	Sep '17		
Status	PLANNING		