
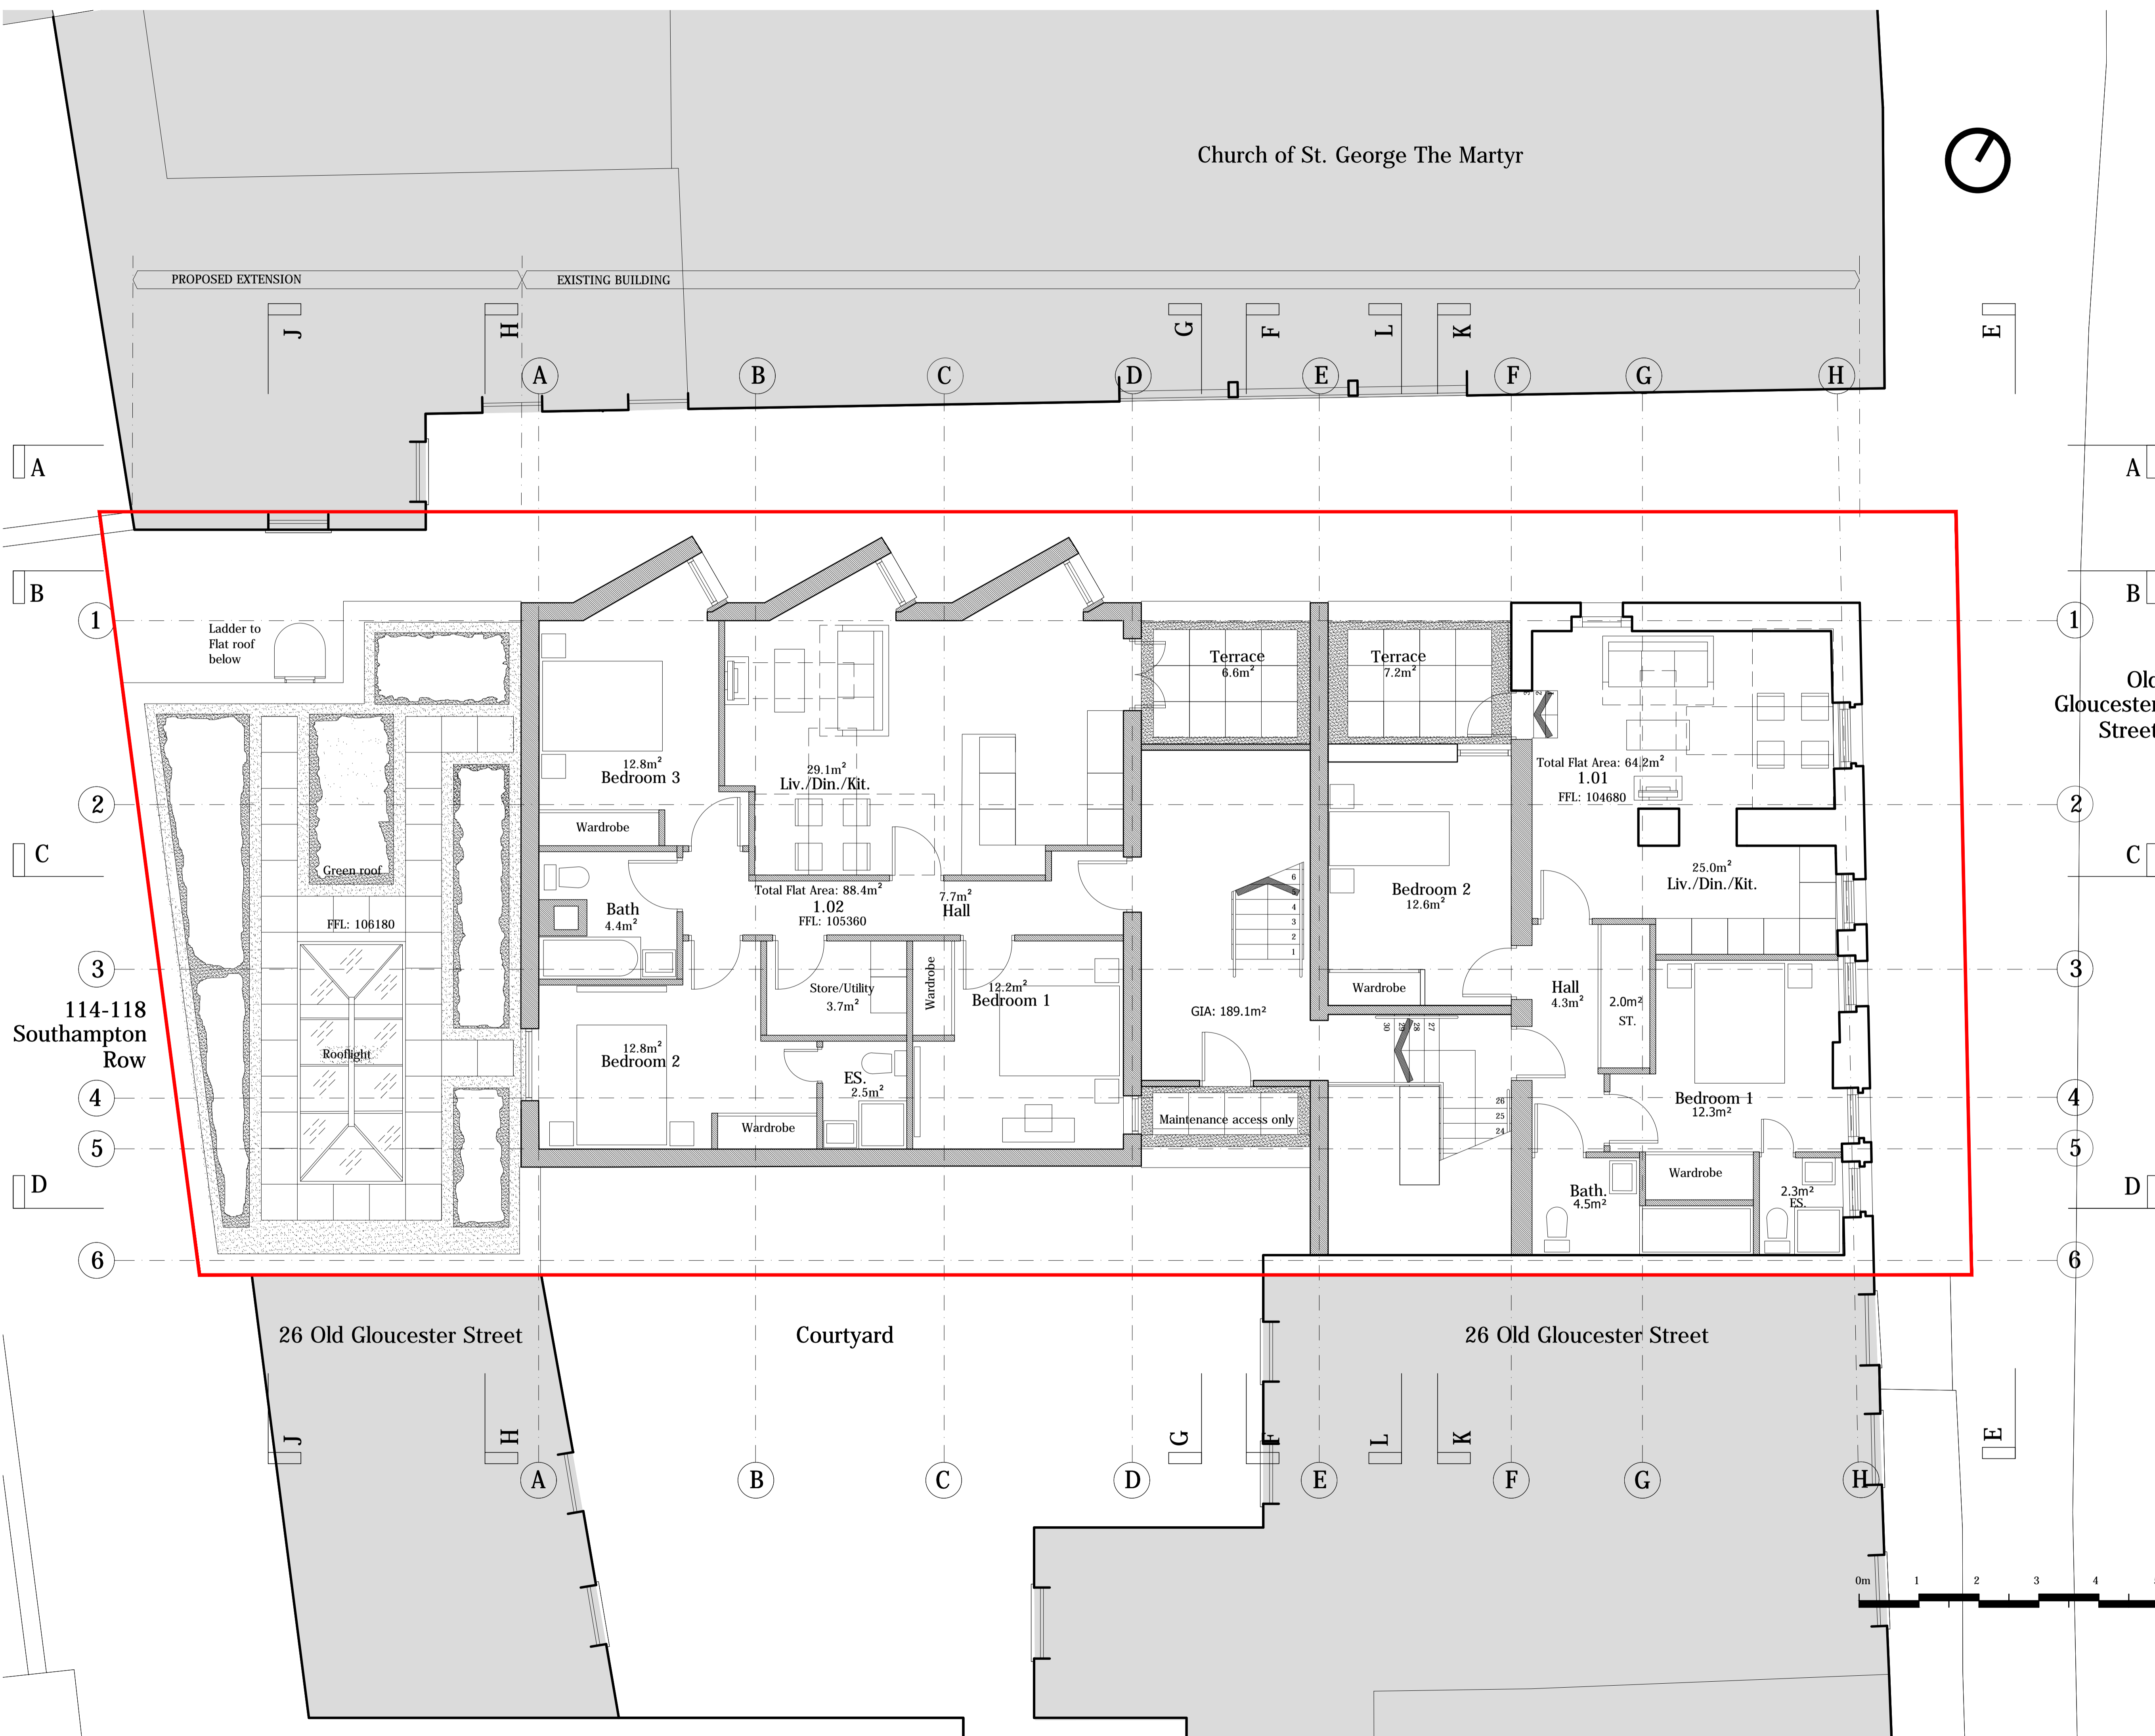


Church of St. George The Martyr

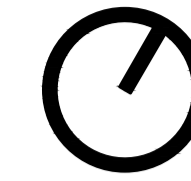

114-118
Southampton
Row

26 Old Gloucester Street

Courtyard

26 Old Gloucester Street

Old
Gloucester
Street

Rev	Description	Date	By
D	Section line revision	02.10.17	JB
C	General revision	13.05.17	RG
B	General revision	08.05.17	JB
A	Layout re-design	06.01.17	JB

Status
Preliminary



Client
Nilkanth Estates Ltd.

Project
**25 Old Gloucester street
WC1N 3AF**

Title
**Plan Level 1
Proposed**

Scale
1:50@A1

Date
06.02.2015

Drawn
DAW

Checked

Project No
0572

Drawing No
**(--)
L1**

REV
D