


Church of St. George The Martyr

© Buchanan Hartley Architects Ltd.
 The information contained in this drawing is the copyright of Buchanan Hartley Architects Ltd. and must not be used in whole or in part without the express written approval of Buchanan Hartley Architects Ltd.
 DO NOT SCALE FROM THIS DRAWING

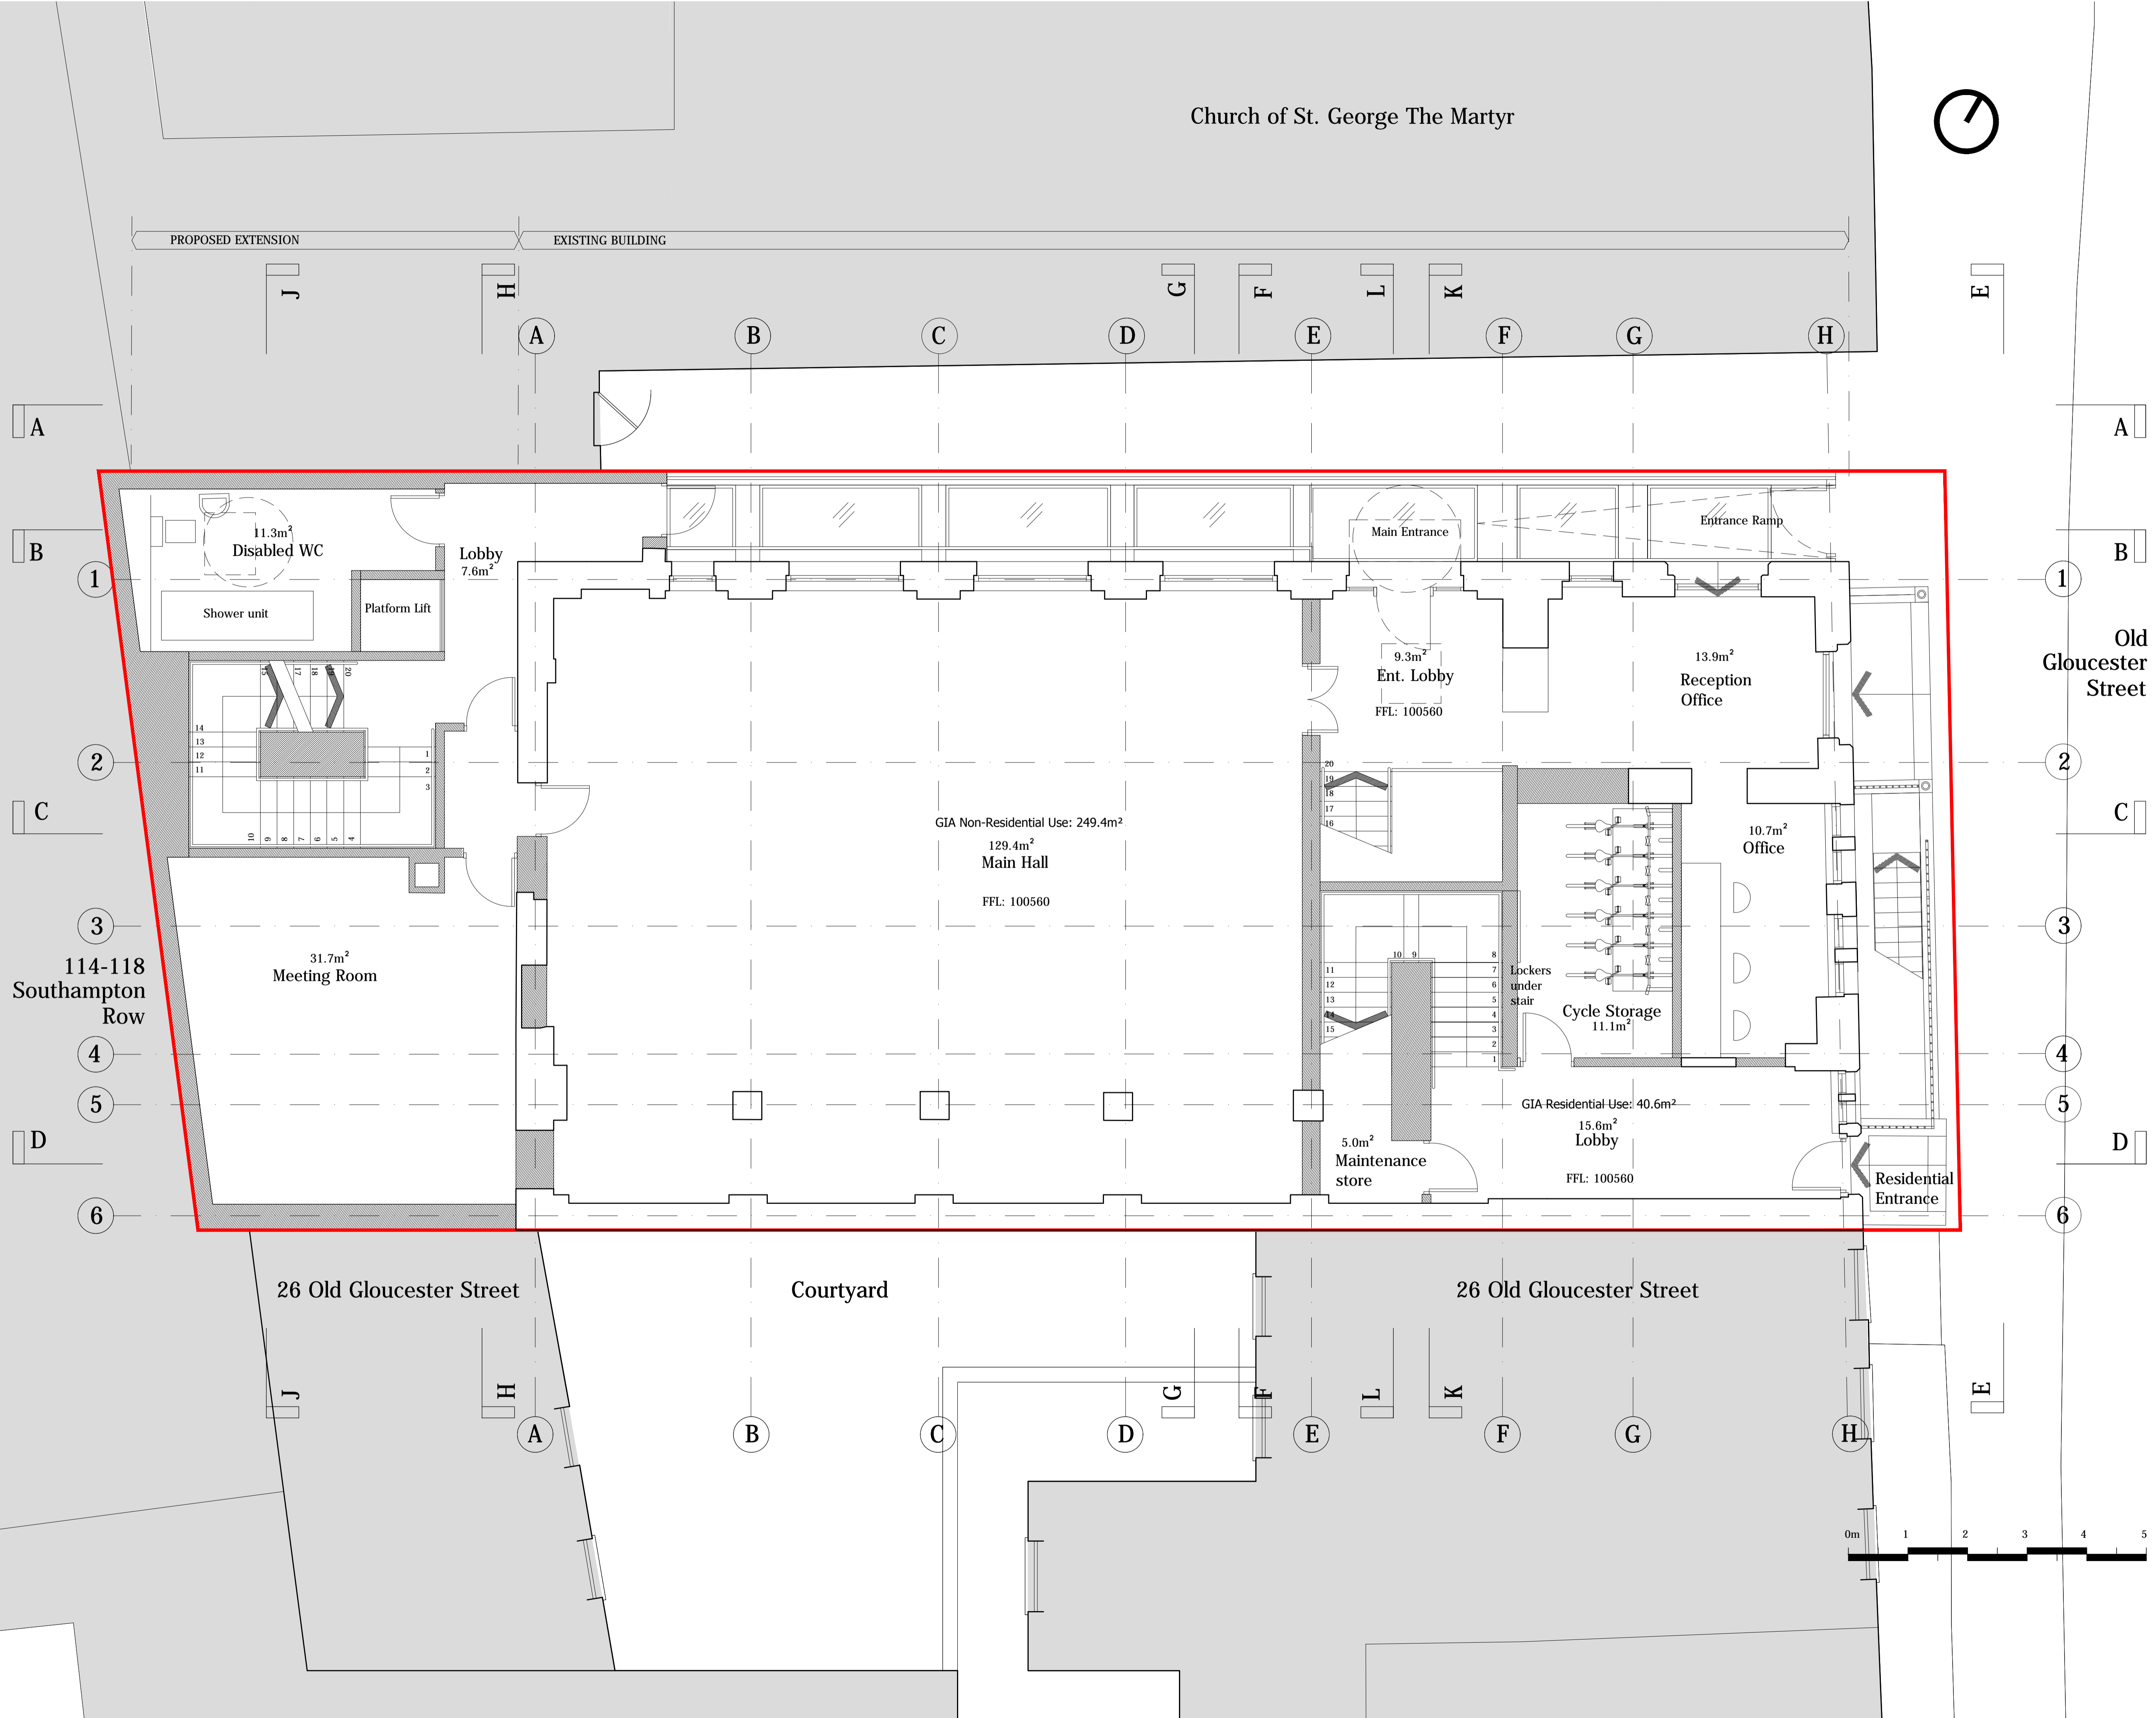

Rev	Description	Date	By
D	Section line revision	02.10.17	JB
C	General revision	13.05.17	RG
B	General revision	08.05.17	JB
A	Layout re-design	06.01.17	JB

Status
Preliminary



Buchanan Hartley Architects Ltd
 architecture interiors environment
 13 Grosvenor Gardens London SW1W 0BD
 T 020 7592 7247
 E mail@buchananhartley.co.uk

Client
Nilkanth Estates Ltd.
 Project
25 Old Gloucester Street WC1N 3AF

Title
**Plan Level 0
 Proposed**

Scale
1:50@A1
 Date
06.02.2015
 Drawn
 Checked
 Daw
 Project No
0572
 Drawing No
(--) L0
 REV
D

