
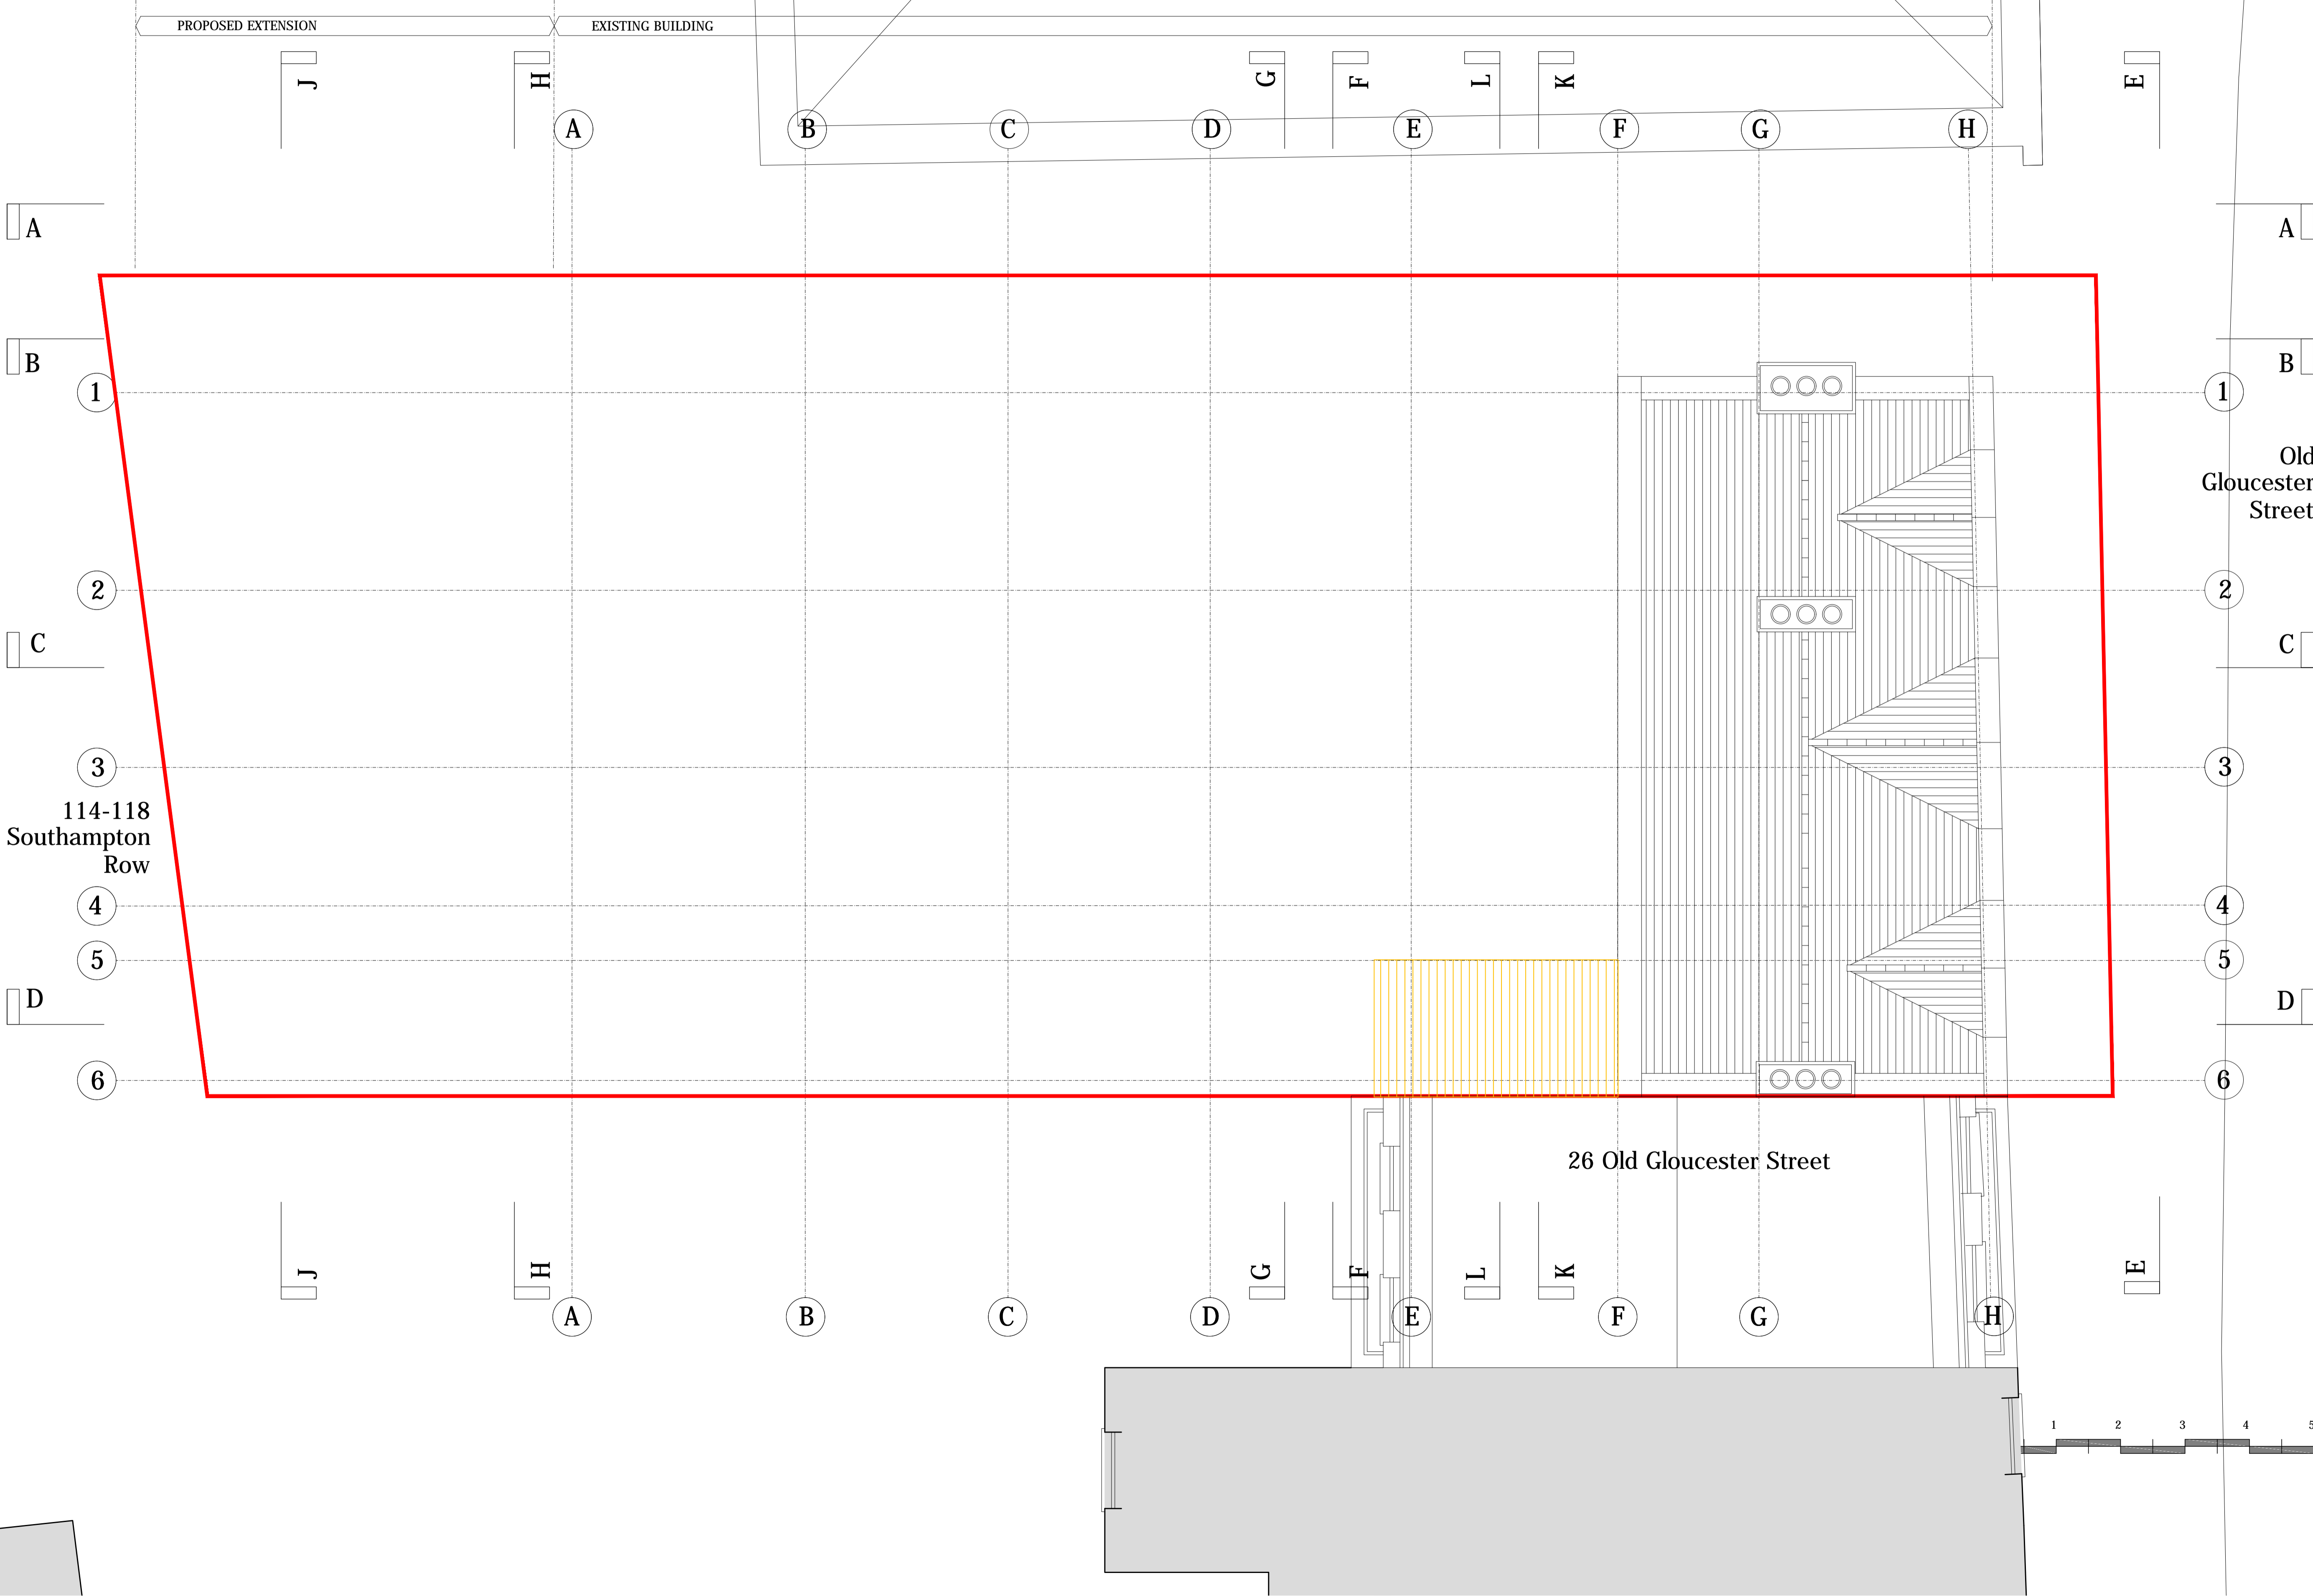


Church of St. George The Martyr

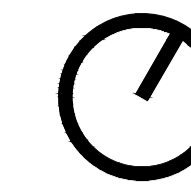

Old Gloucester Street

114-118 Southampton Row

26 Old Gloucester Street

Rev	Description	Date	By
A	Section line revision	02/10/17	JB

Status
Preliminary

Buchanan Hartley Architects Ltd
 architecture interiors environment
 13 Grosvenor Gardens London SW1W 0BD
 T 020 7592 7247
 E mail@buchananhartley.co.uk

Client
Nilkanth Estates Ltd

Project
**25 Old Gloucester Street
 WC1N 3AF**

Title
**Plan Level Roof
 Demolitions**

Scale
 1:50@A1

Date
 19.05.2017

Drawn
JB

Checked
MH

Project No
 0572

Drawing No
(DE) LR

REV
A