
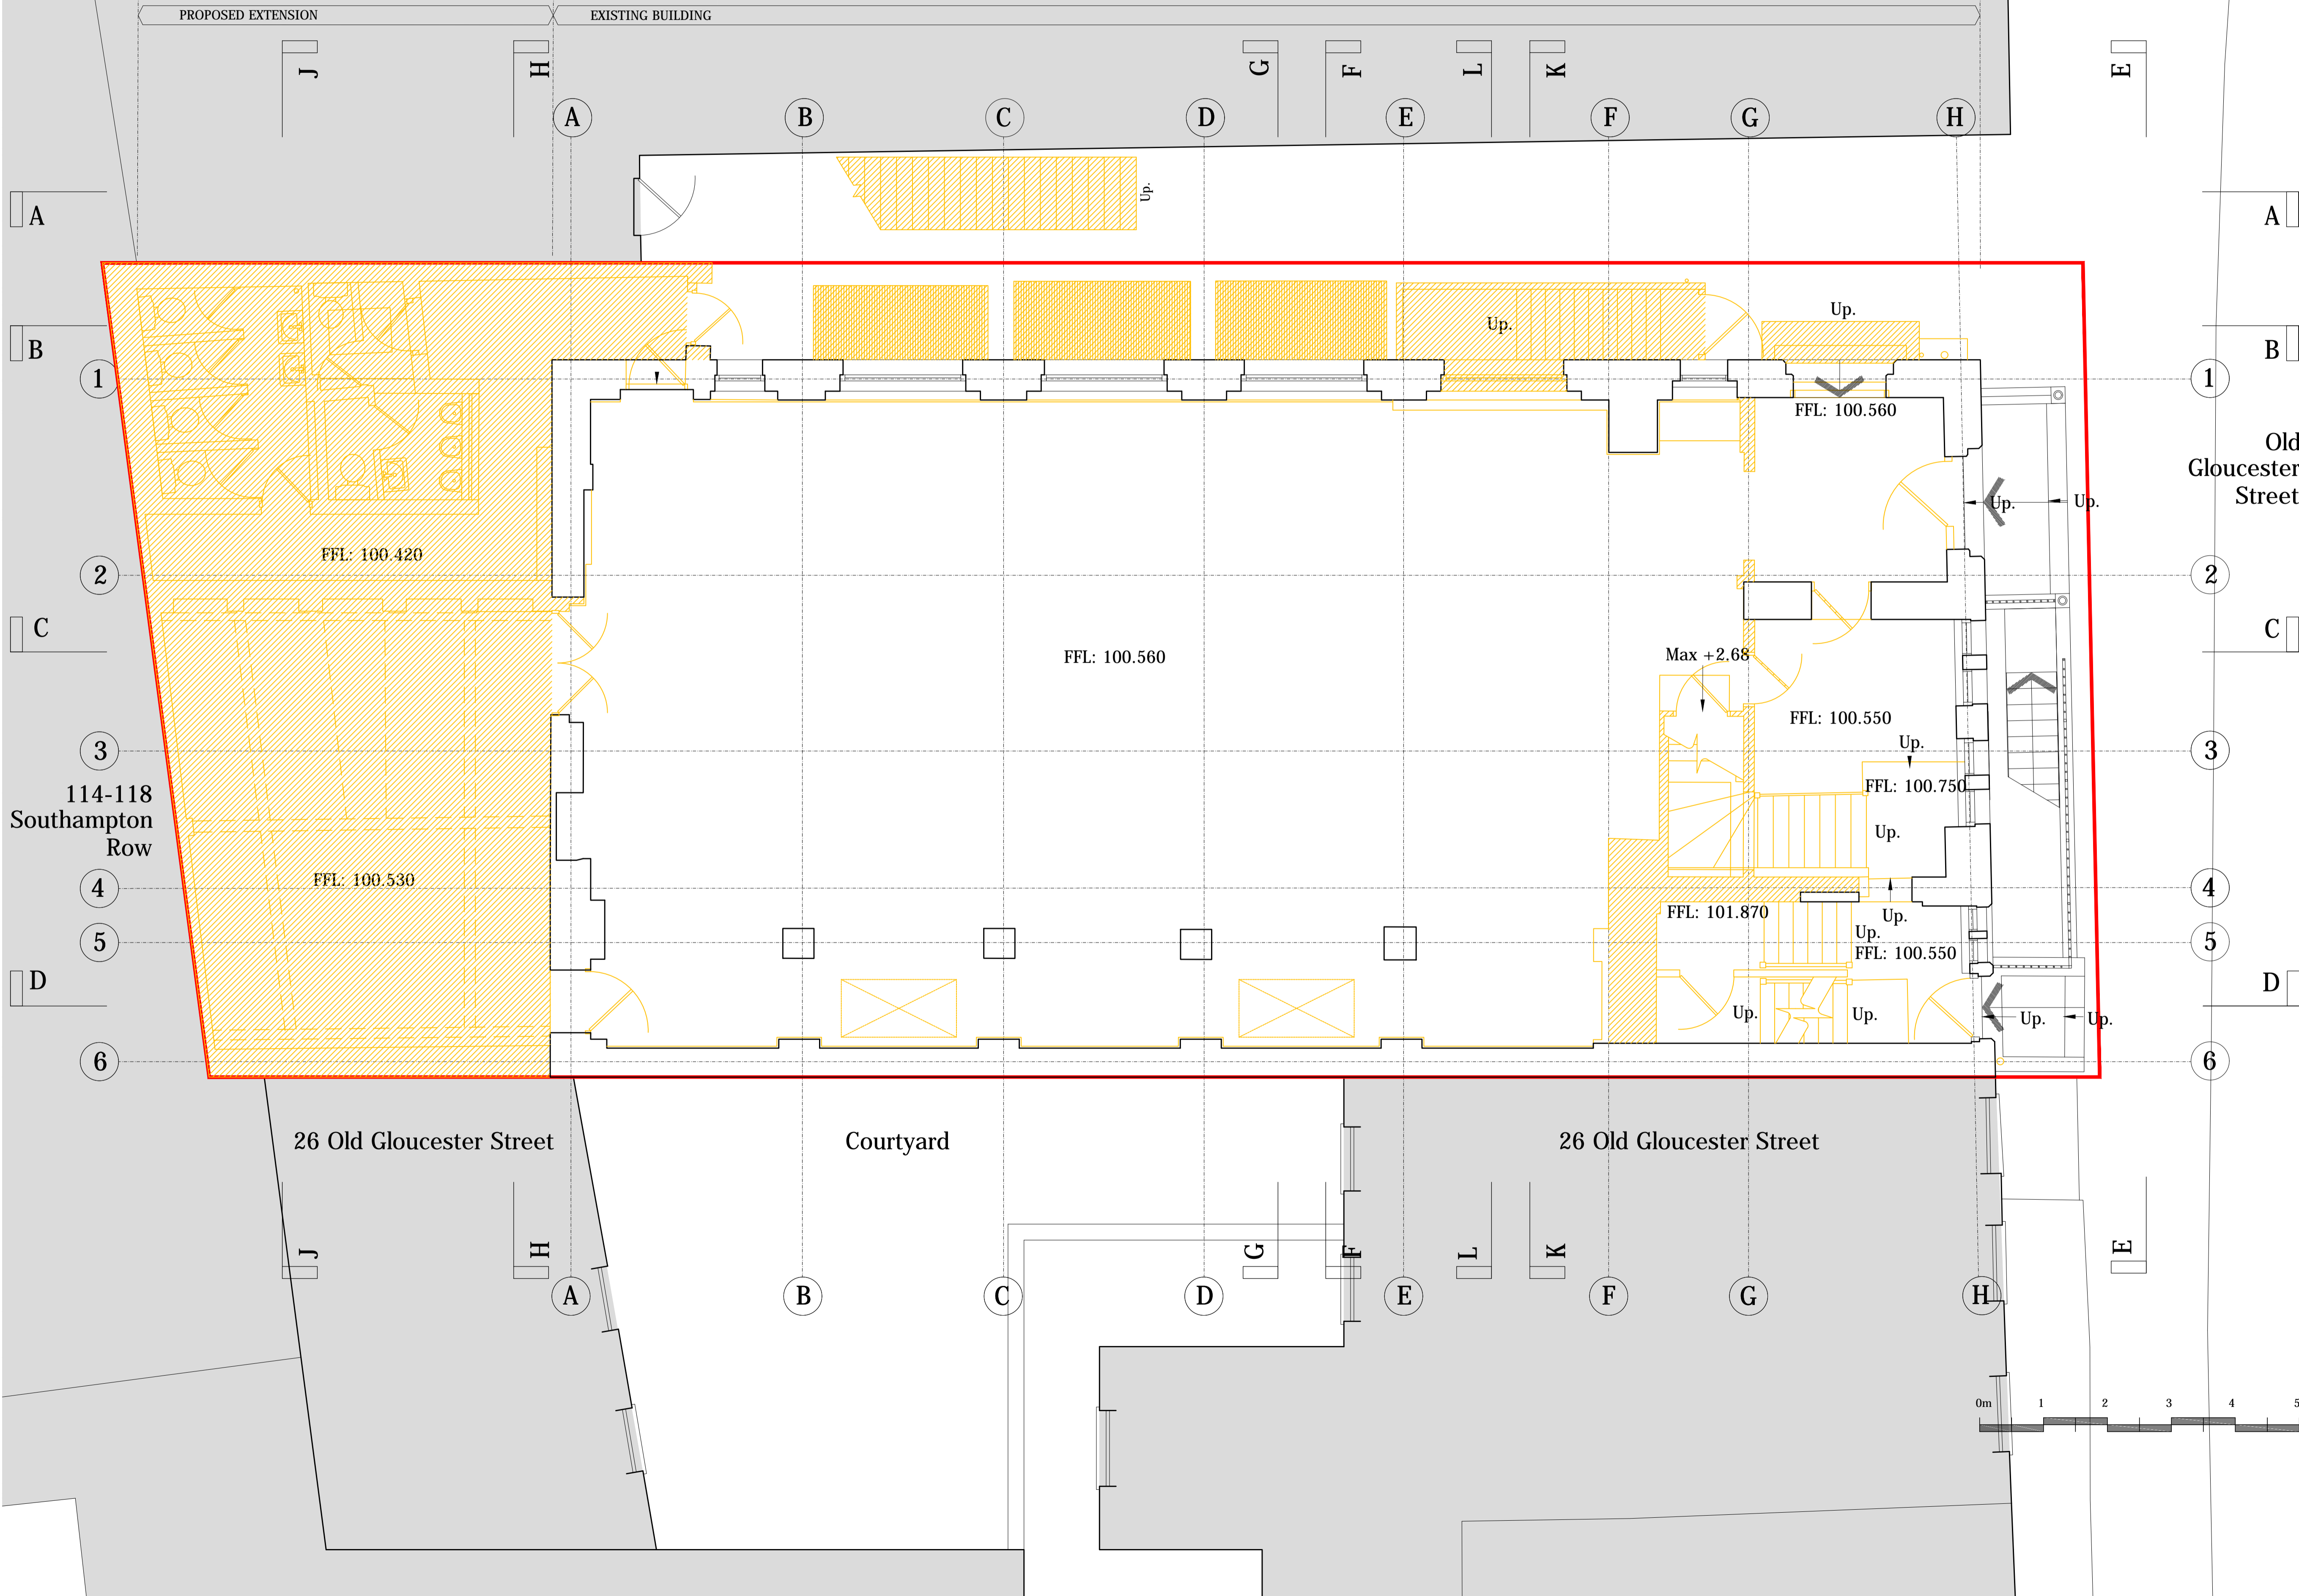


Church of St. George The Martyr

© Buchanan Hartley Architects Ltd.

The information contained in this drawing is the copyright of Buchanan Hartley Architects Ltd. and must not be used in whole or in part without the express written approval of Buchanan Hartley Architects Ltd.

DO NOT SCALE FROM THIS DRAWING

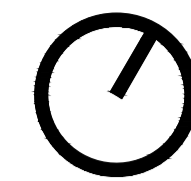

Rev	Description	Date	By
B	Section line revision	02/10/17	JB
A	General Revision	18/05/17	JB

Status
Preliminary



Client
Nilkanth Estates Ltd

Project
25 Old Gloucester Street WC1N 3AF
WC1N 3AF

Title
Plan Level 0
Demolitions

Scale	1:50@A1
Date	15.12.2014
Drawn	DAW
Checked	
Project No	0572
Drawing No	(DE) L0
REV	B