


Church of St. George The Martyr

© Buchanan Hartley Architects Ltd.  
 The information contained in this drawing is the copyright of Buchanan Hartley Architects Ltd. and must not be used in whole or in part without the express written approval of Buchanan Hartley Architects Ltd.  
 DO NOT SCALE FROM THIS DRAWING

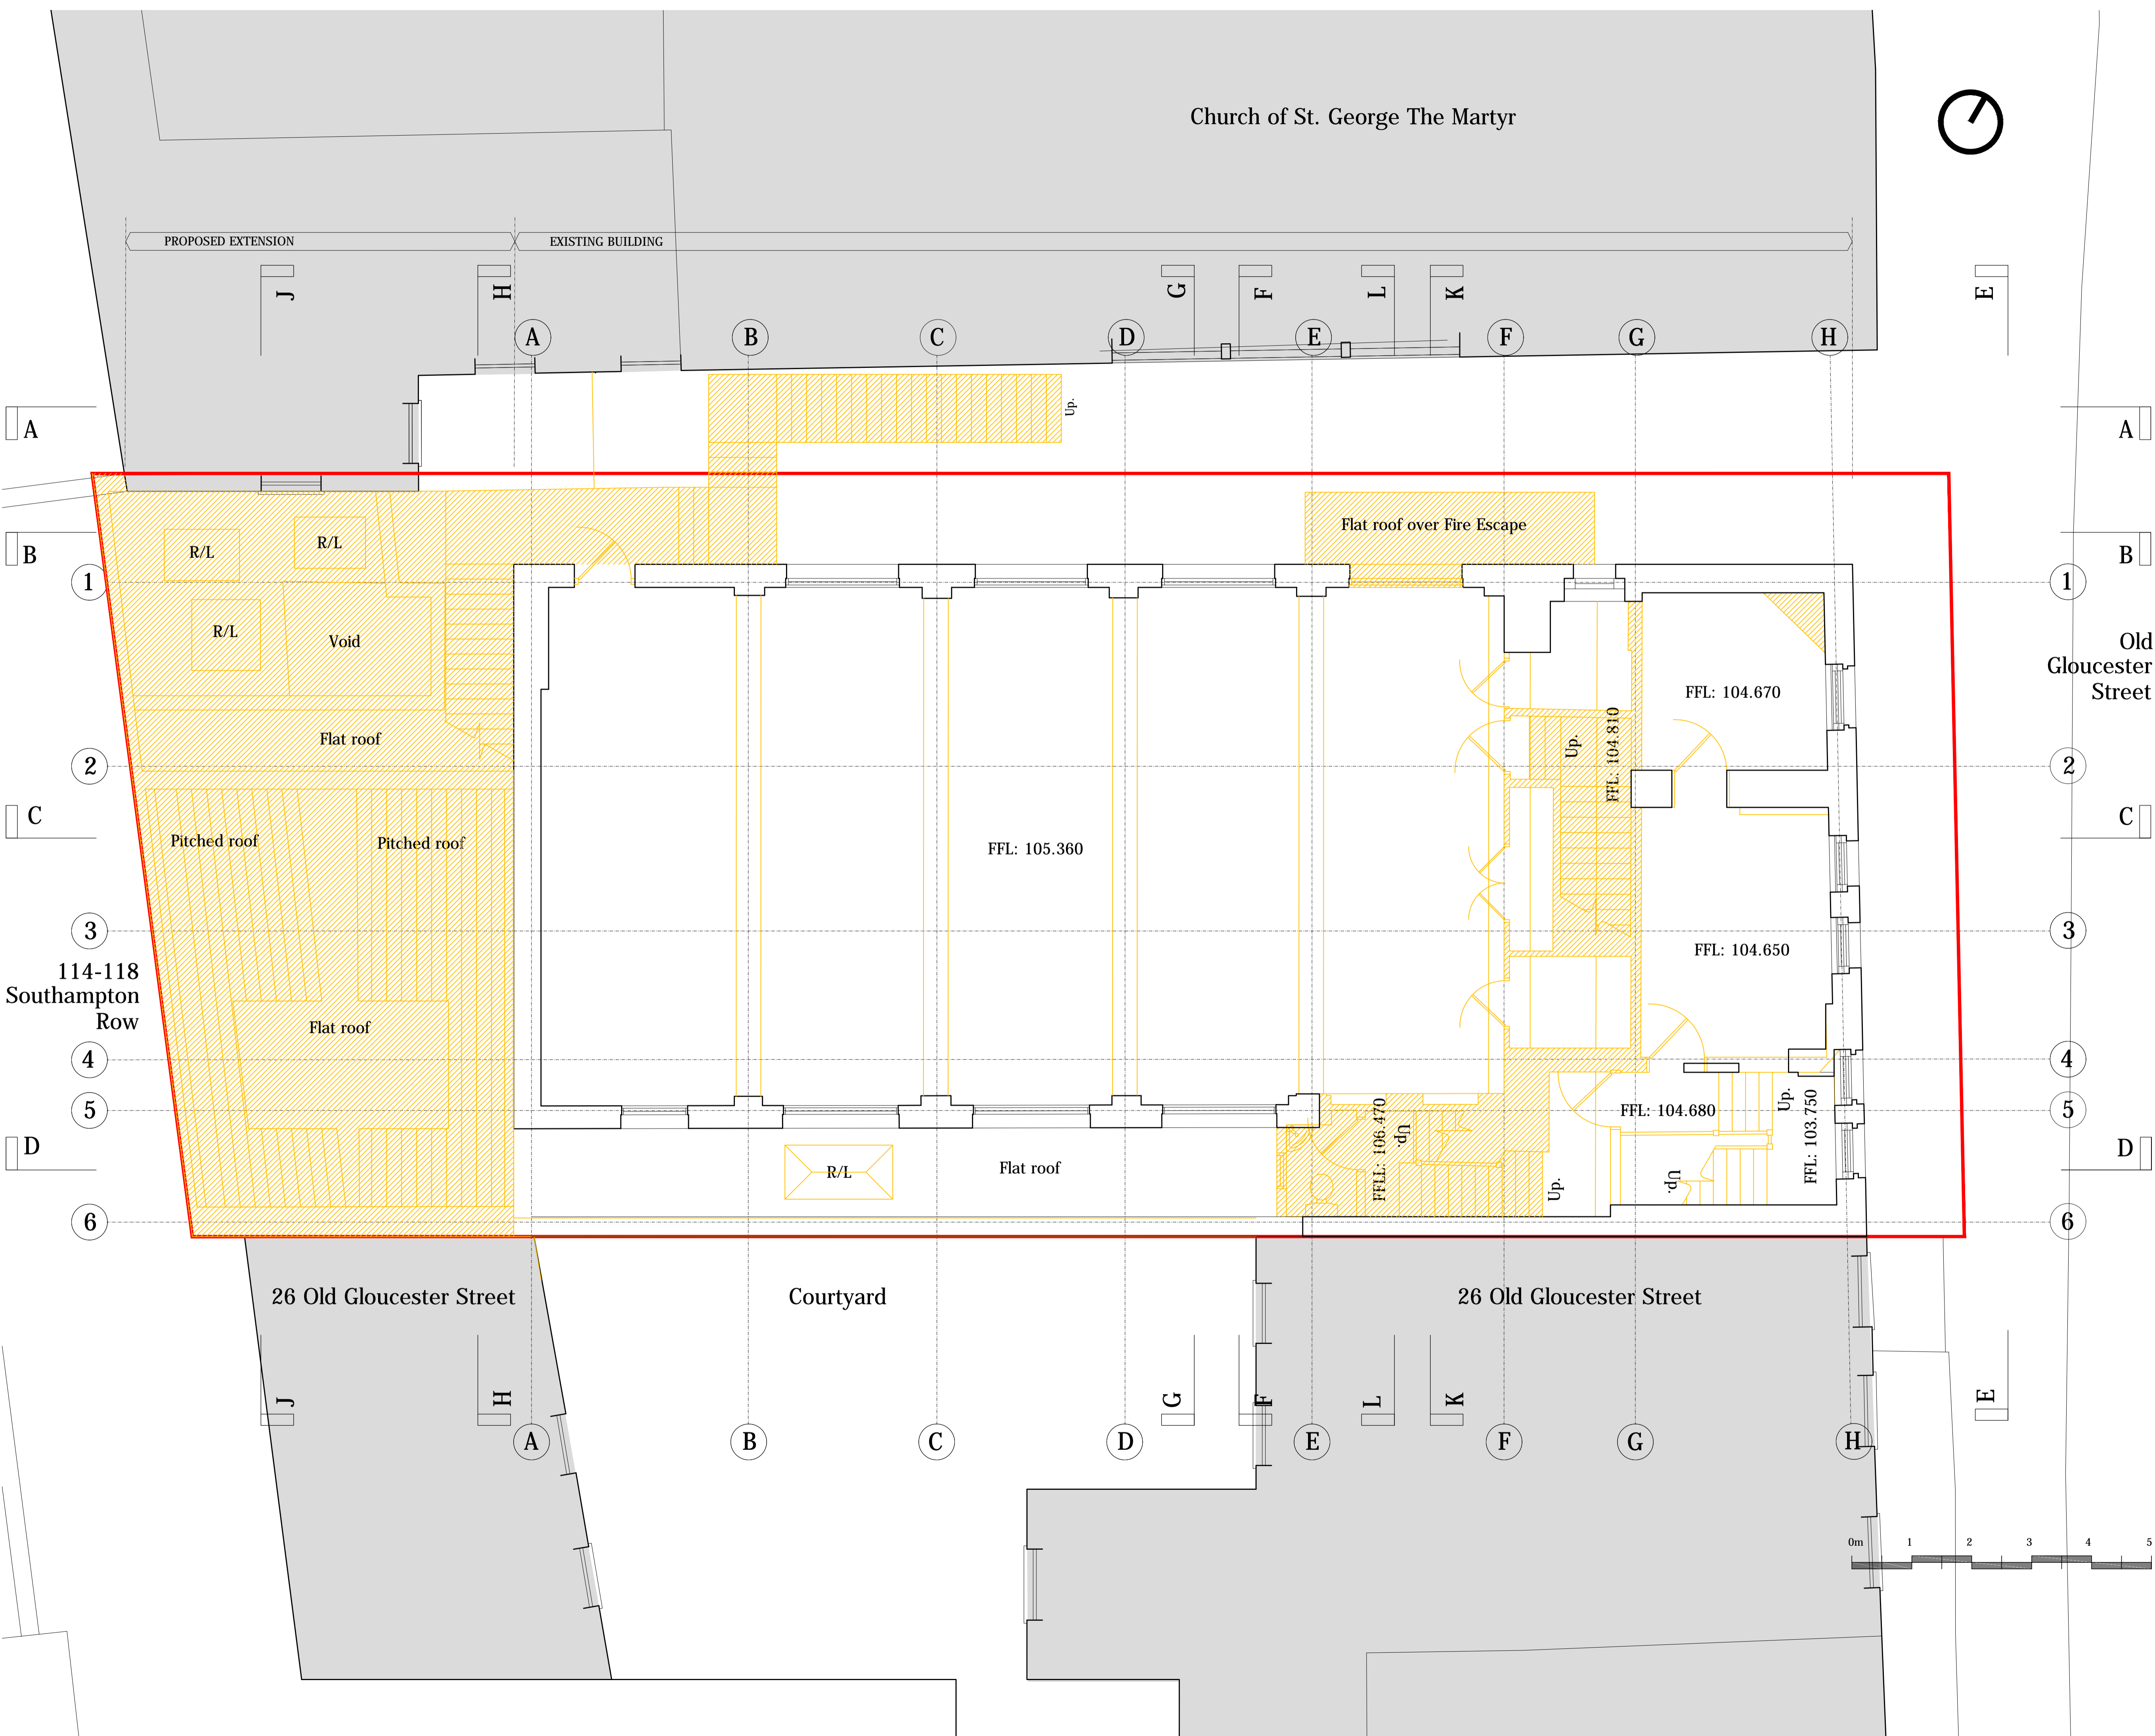

Rev	Description	Date	By
B	Section line revision	02/10/17	JB
Status			
Preliminary			
 Buchanan Hartley Architects Ltd architecture interiors environment 13 Grosvenor Gardens London SW1W 0BD T 020 7592 7247 E mail@buchananhartley.co.uk			
Client			
Nilkanth Estates Ltd			
Project			
25 Old Gloucester Street WC1N 3AF			
Title			
Plan Level 0-1 Mezzanine Demolitions			
Scale			
1:50@A1			
Date			
19.05.2017			
Drawn	Checked		
JB	MH		
Project No	Drawing No	REV	
0572	(DE) LM	B	