




Section JJ

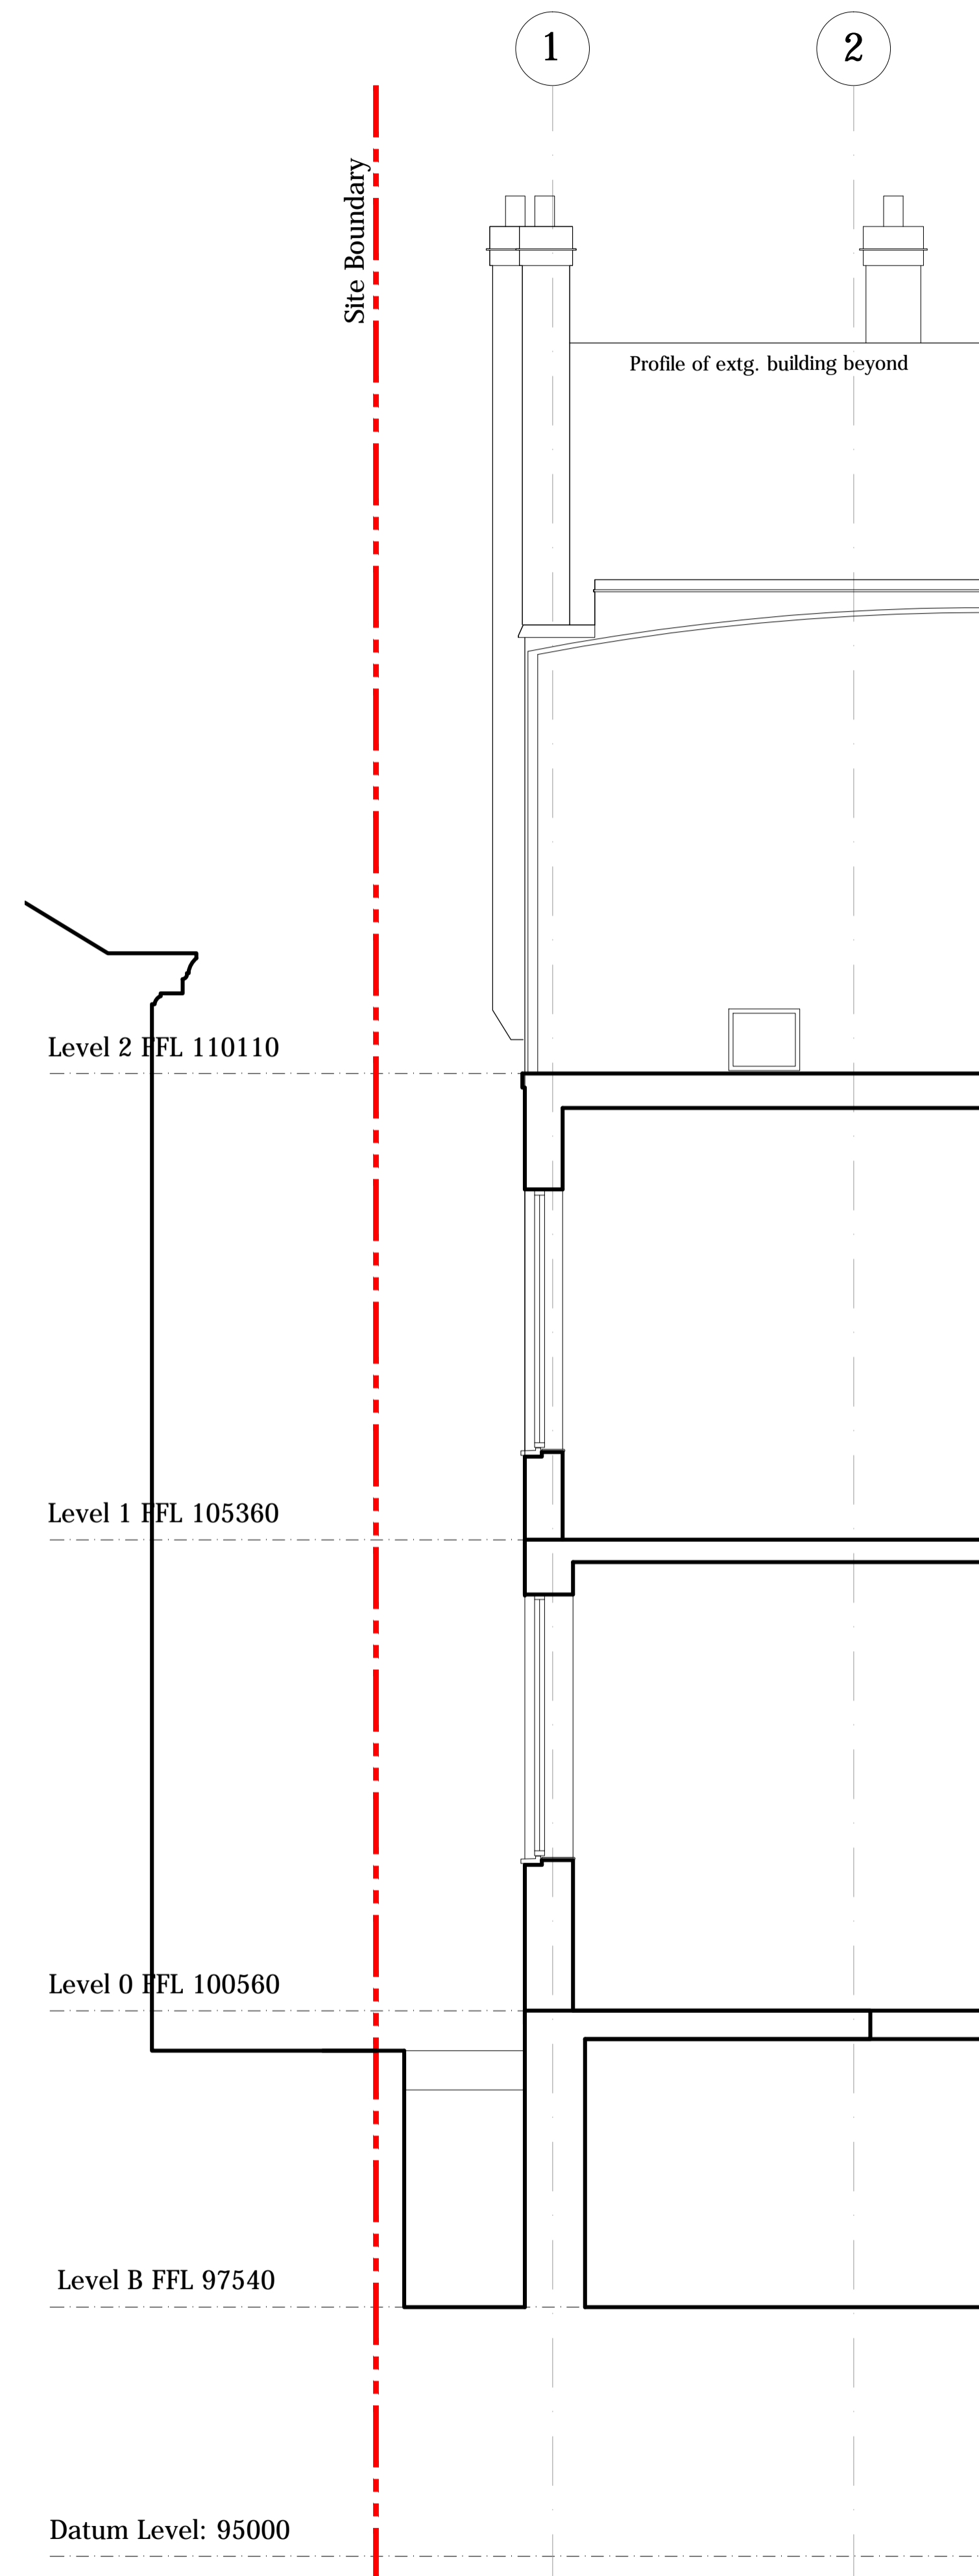

Section KK

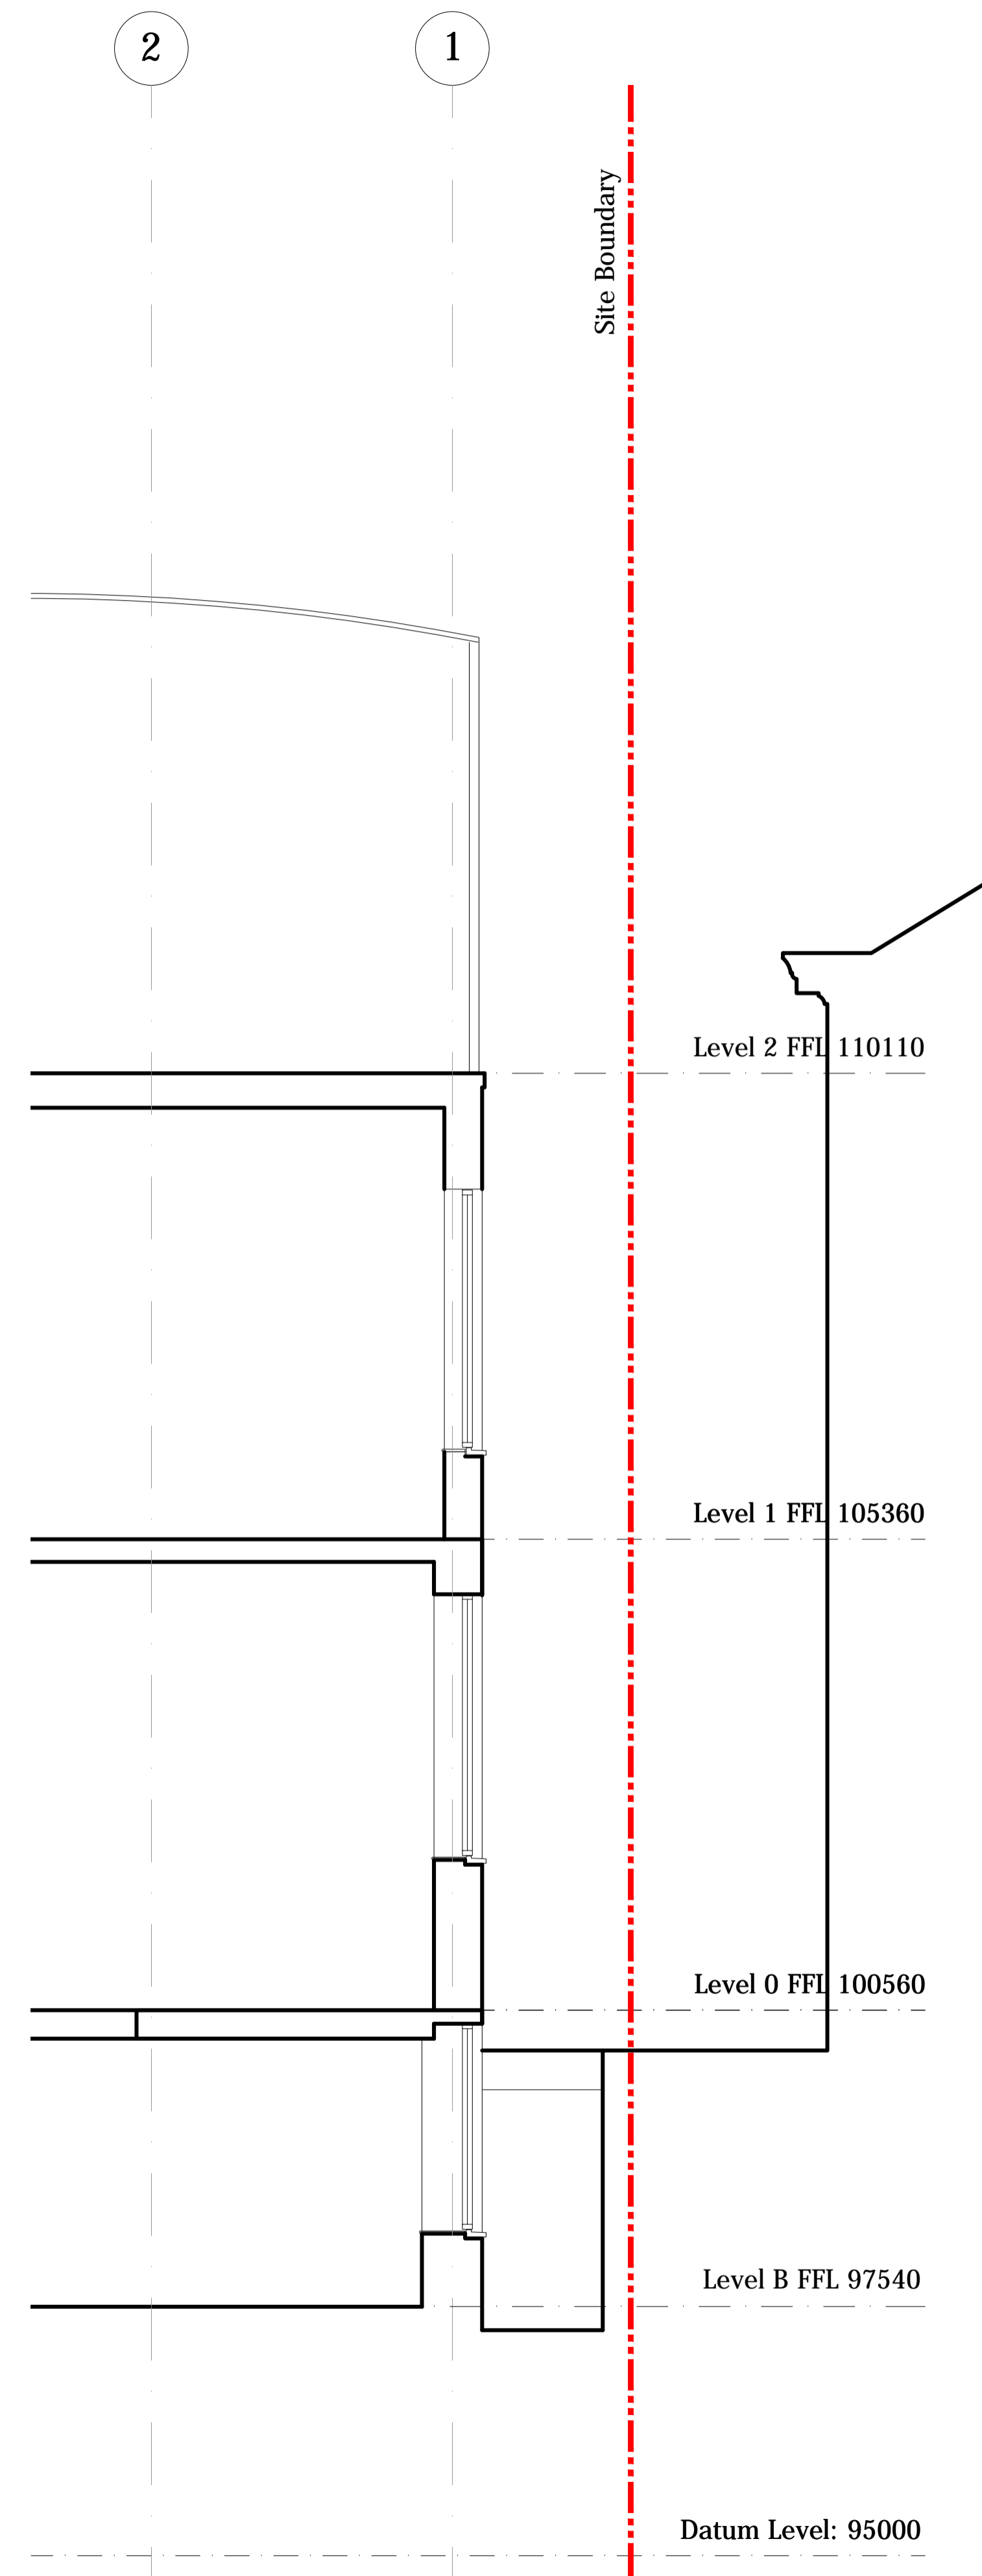

Section LL

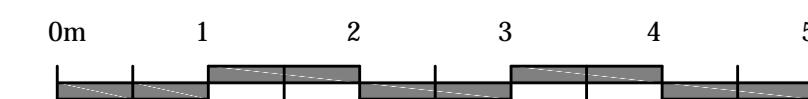

Rev	Description	Date	By
	Status		
	Preliminary		
 Buchanan Hartley Architects Ltd architecture interiors environment 13 Grosvenor Gardens London SW1W 0BD T 020 7592 7247 E mail@buchananhartley.co.uk			
Client			
Nilkanth Estates Ltd.			
Project			
25 Old Gloucester Street WC1N 3AF			
Title			
Section JJ, KK & LL Existing			
Scale			
1:50@A1			
Date			
17.08.2017			
Drawn	Checked		
JB	MH		
Project No	Drawing No	REV	
0572	(EX) JJ KK LL	-	