
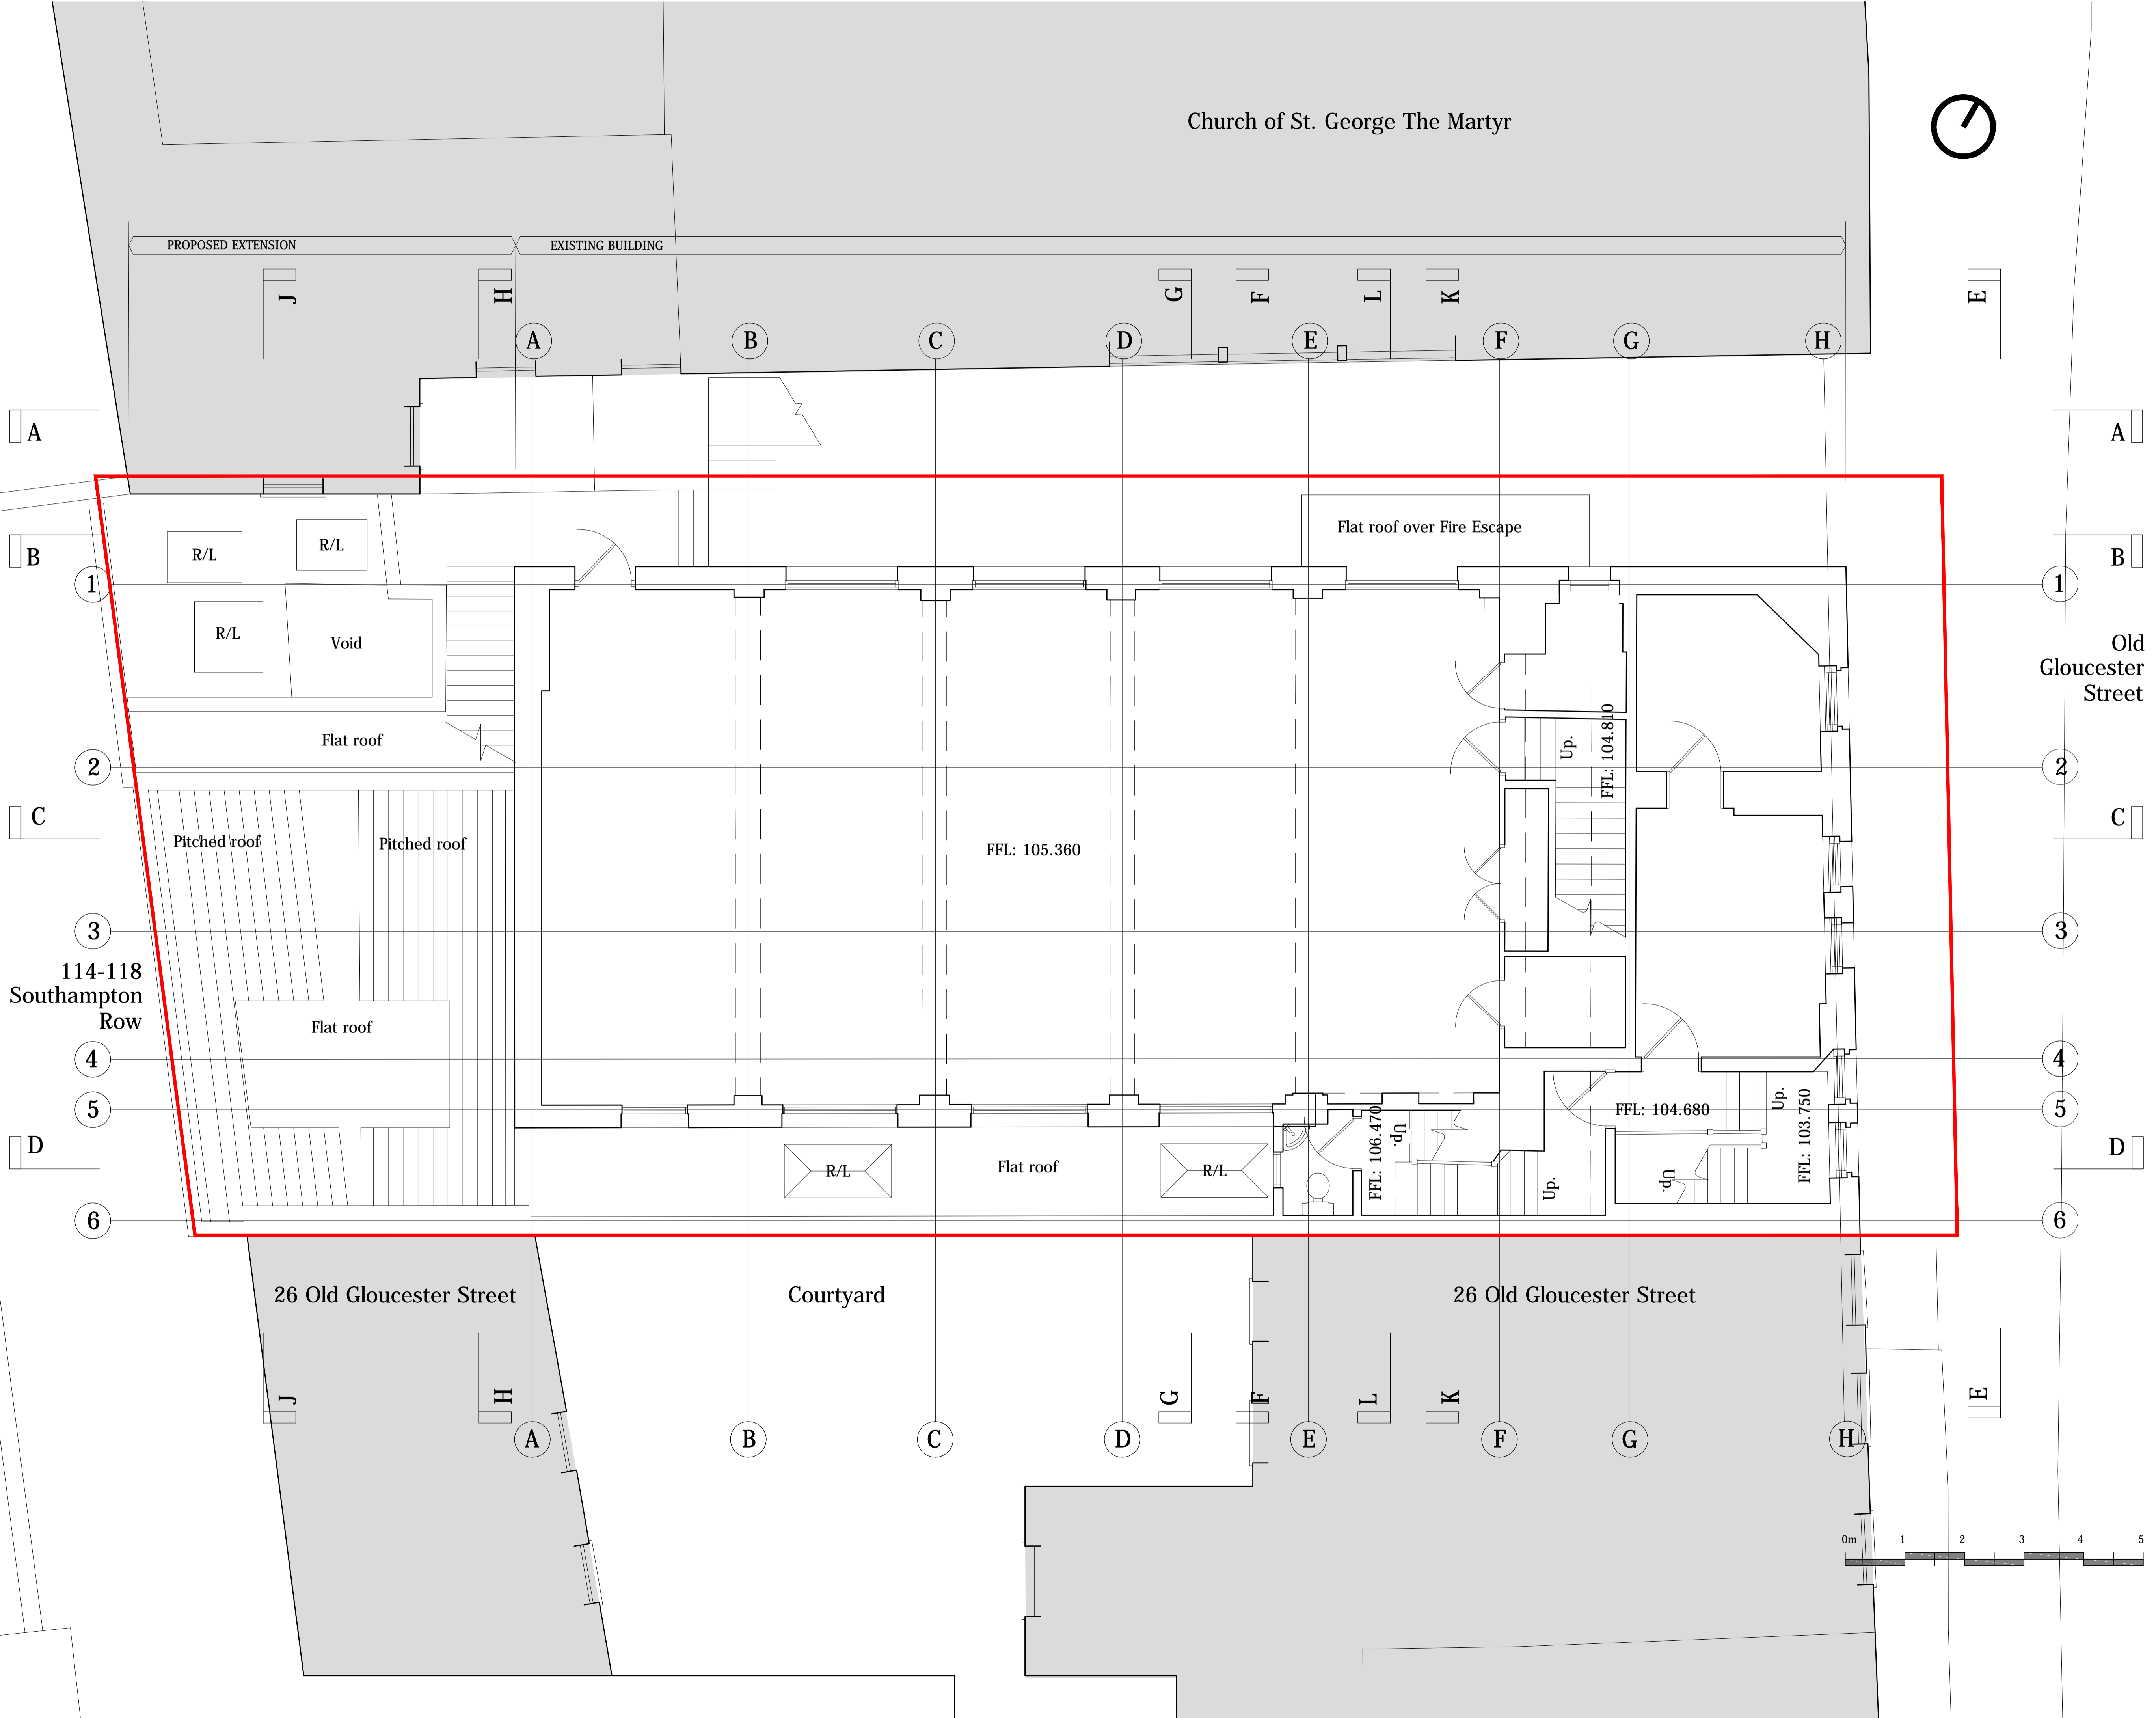


Church of St. George The Martyr

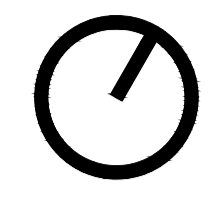

B	Section line revision	02/10/17	JB
A	General Revision	08.05.17	JB
Rev	Description	Date	By
Status			
Preliminary			
 Buchanan Hartley Architects Ltd architecture interiors environment 13 Grosvenor Gardens London SW1W 0BD T 020 7592 7247 E mail@buchananhartley.co.uk			
Client			
Nilkanth Estates Ltd.			
Project			
25 Old Gloucester Street WC1N 3AF			
Title			
Plan Level 1 Existing			
Scale			
1:50@A1			
Date			
27.05.2014			
Drawn	Checked		
HMC	DAW		
Project No	Drawing No	REV	
0572	(EX) L1	B	