


LEGEND	
	D1 Floorspace: 0.0m ² (-53.1m ²)
	C3 Floorspace: 172.6m ² (+172.6m ²)

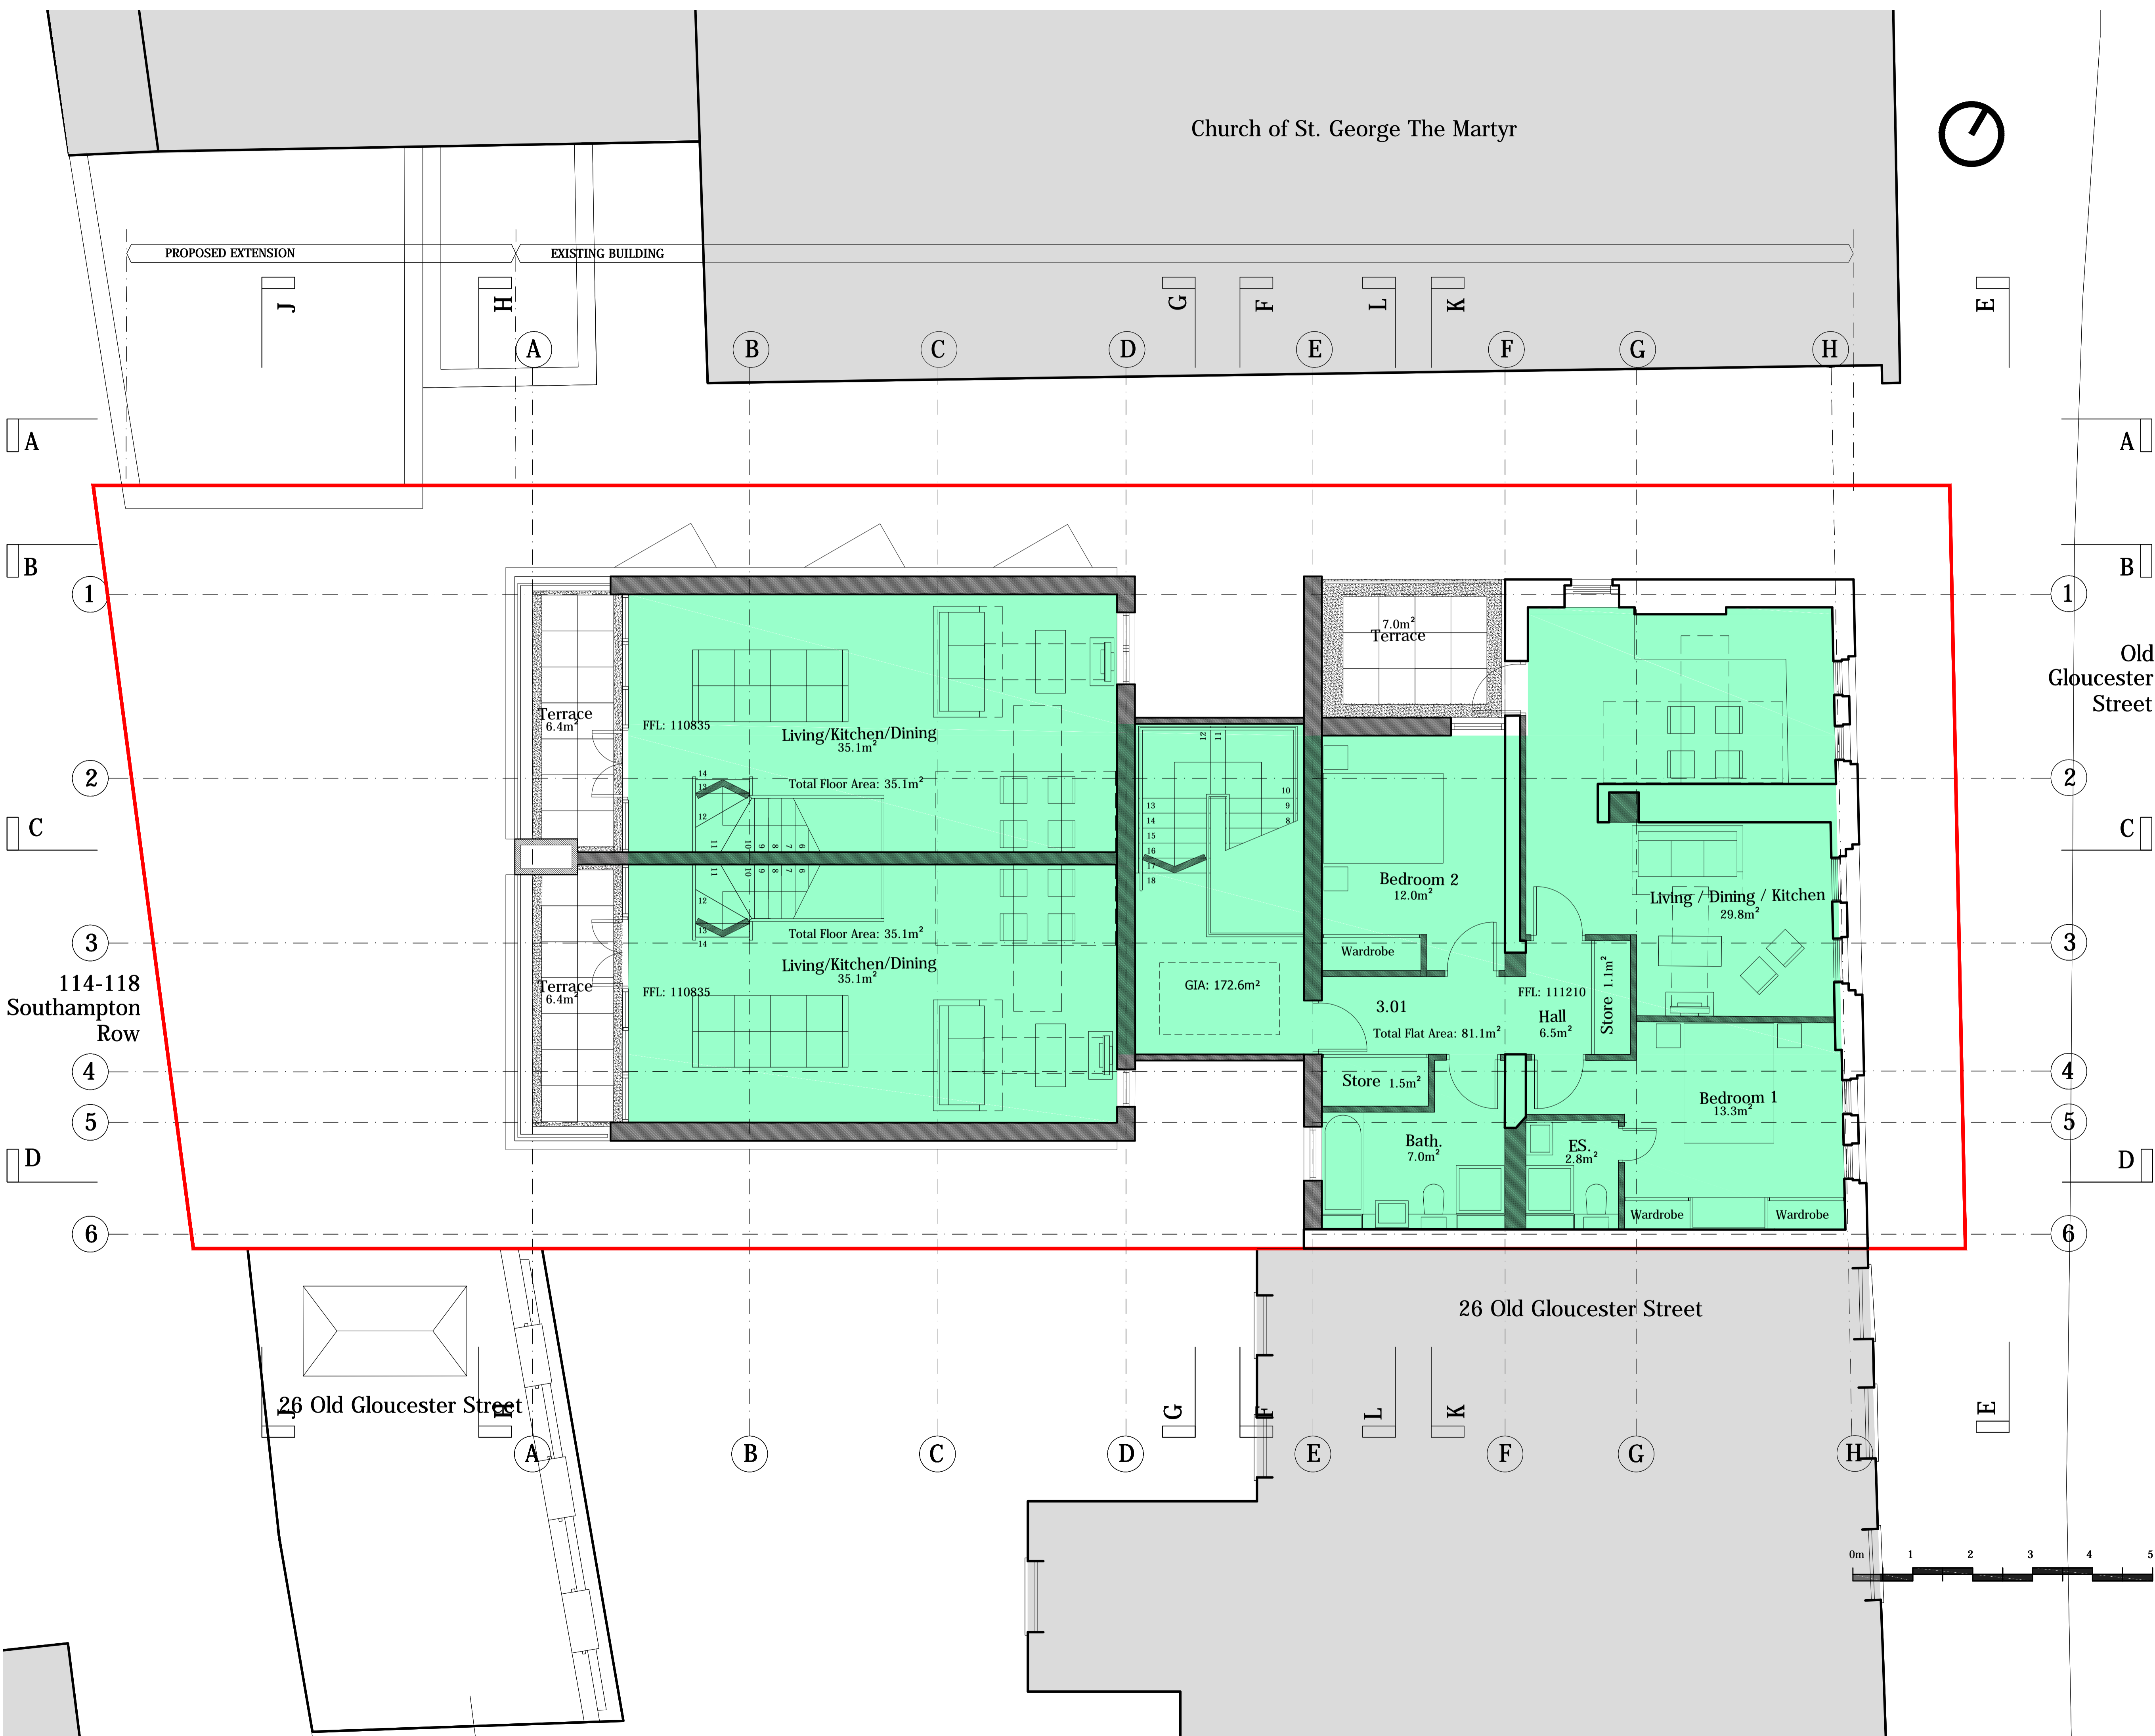

Rev	Description	Date	By
B	General revision	02/10/17	JB
A	Annotation revision	15/09/17	JB

Status
Preliminary



Client	Nilkanth Estates Ltd.		
Project	25 Old Gloucester Street WC1N 3AF		
Title	Plan Level 3 Proposed - GIA		
Scale	1:50@A1		
Date	06.09.2017		
Drawn	Checked		
JB	MH		
Project No	Drawing No	REV	
0572	(GIA) L3	B	