

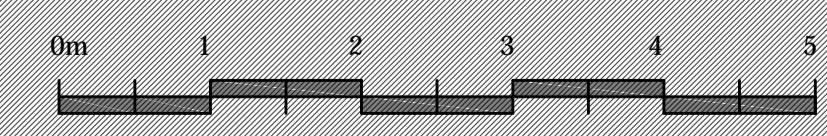
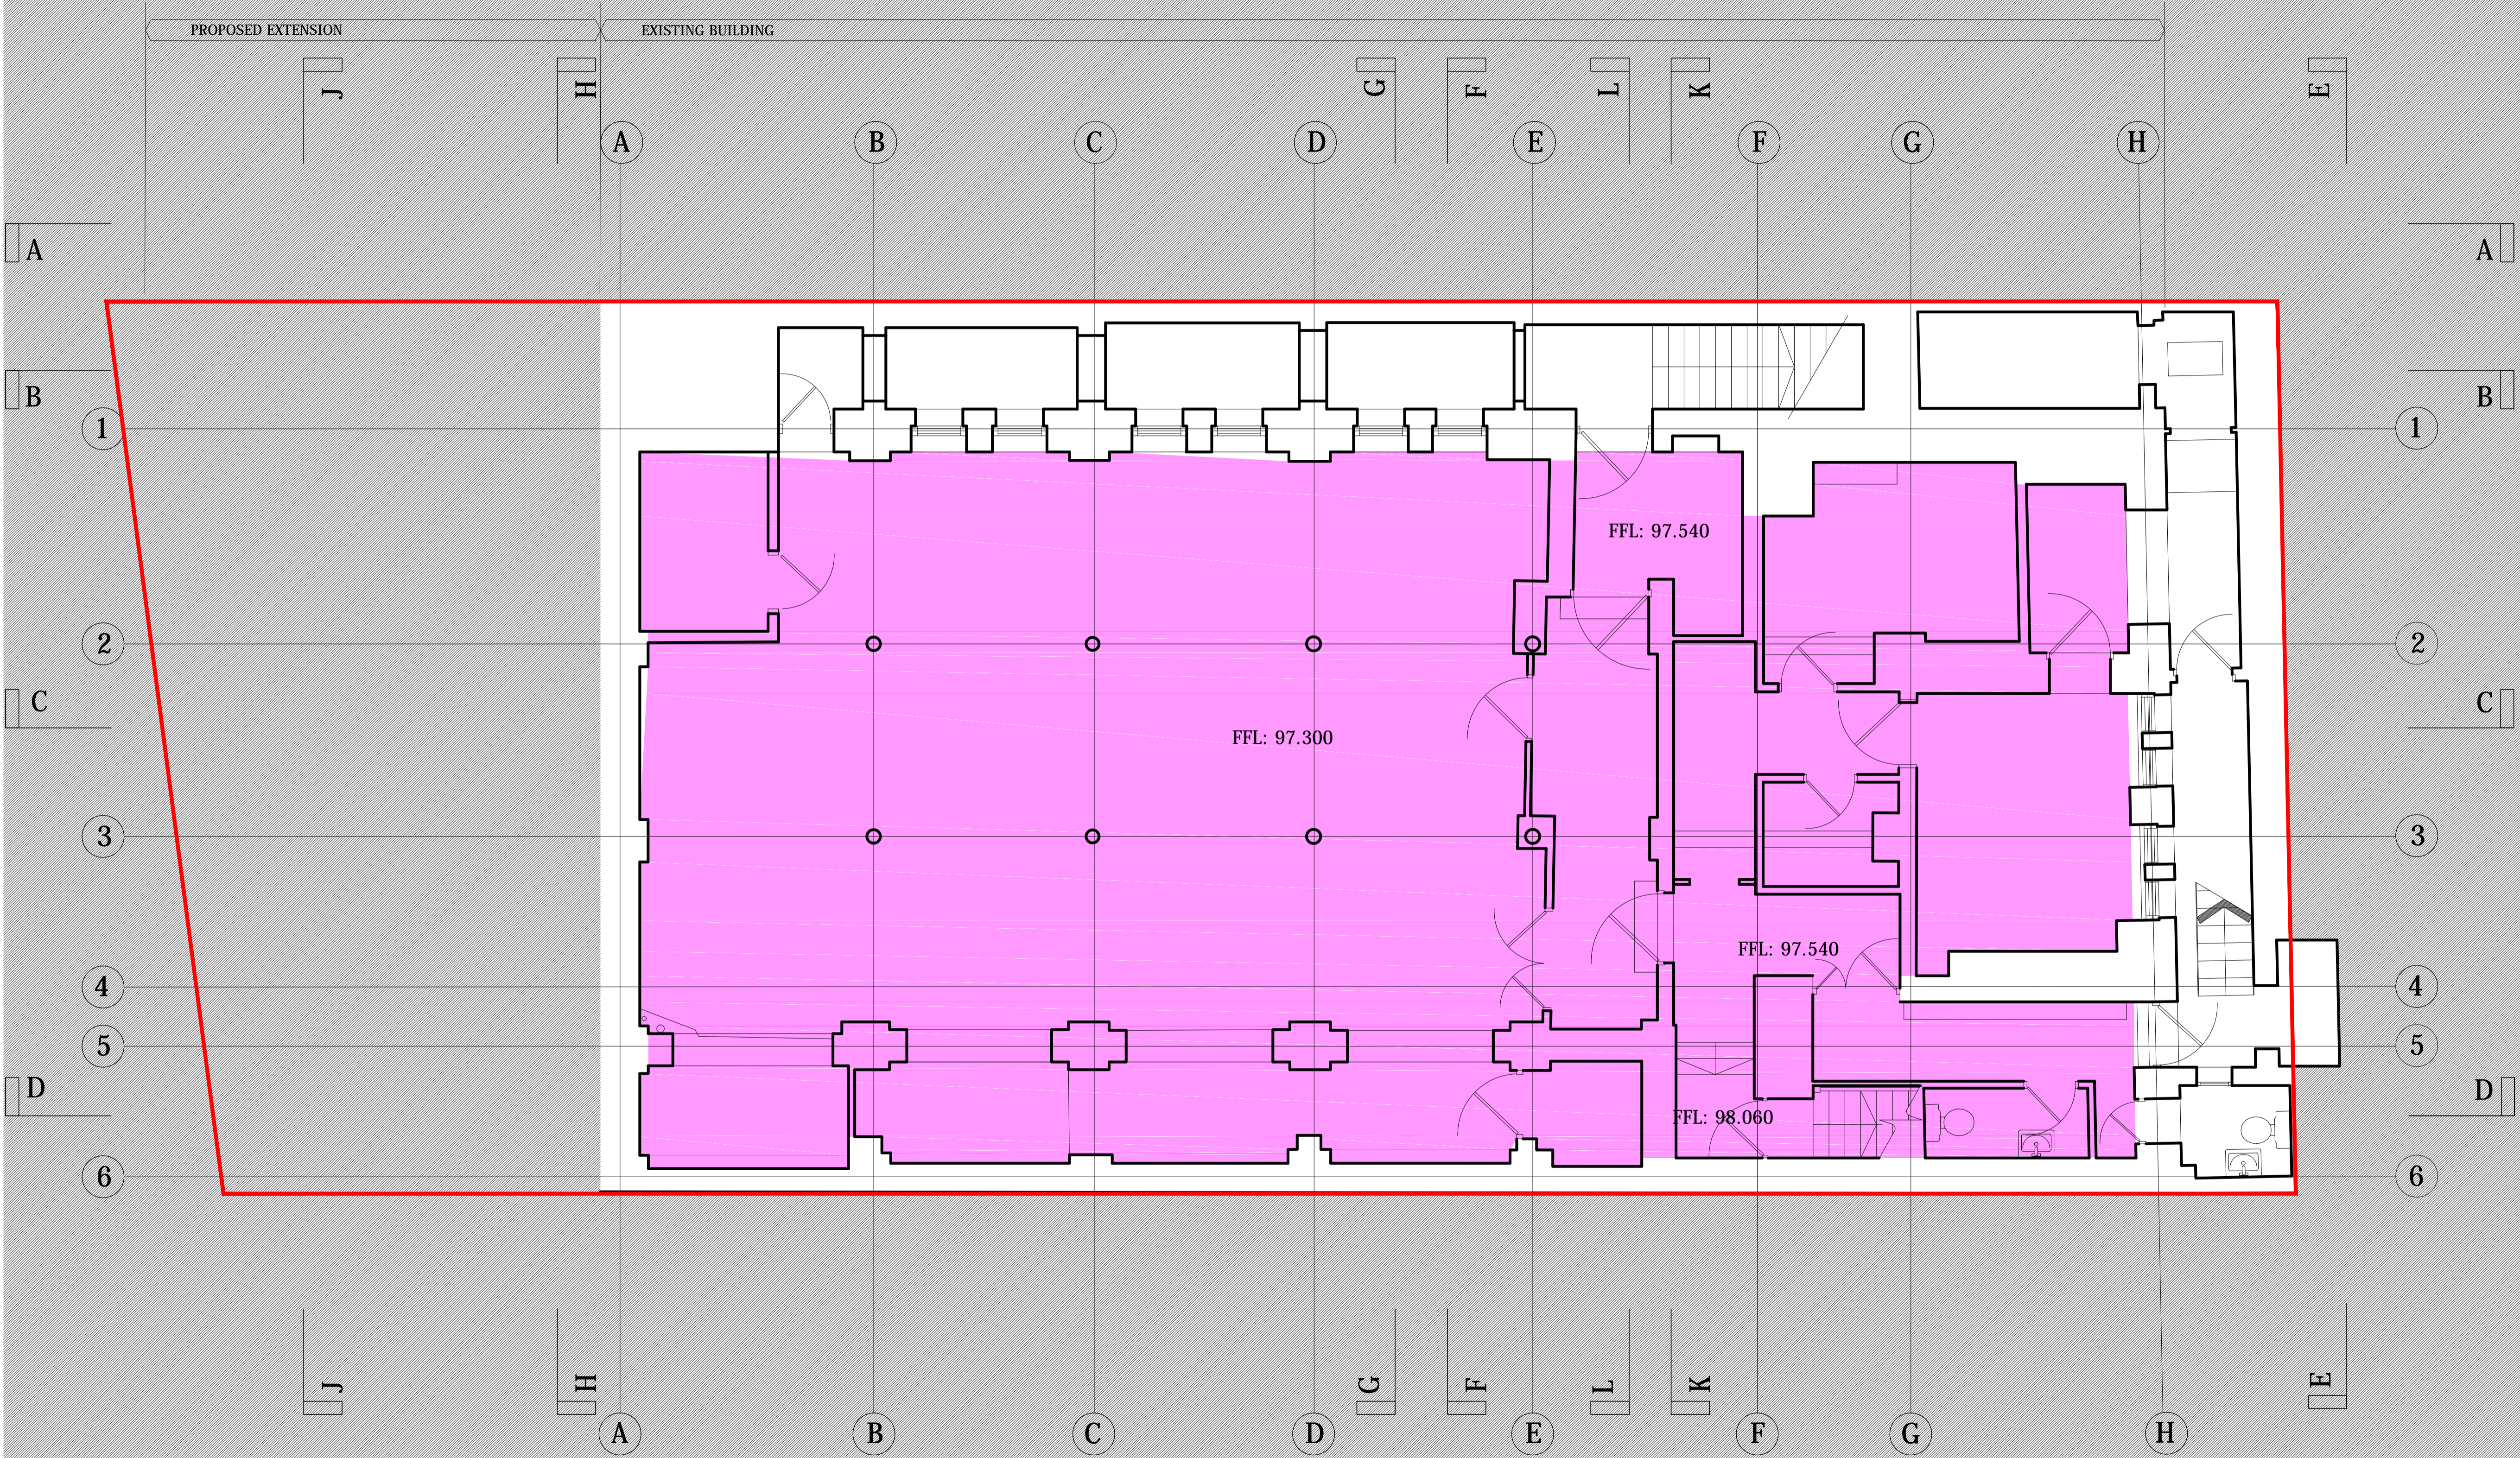


LEGEND	
	D1 Floorspace: 209.4m <sup>2</sup>
	C3 Floorspace: 0.0m <sup>2</sup>

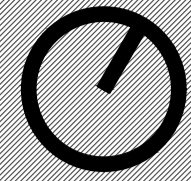

Rev	Description	Date	By
A	Annotation revision	15/09/17	JB

Status  
**Preliminary**

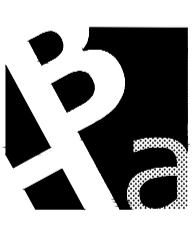

**Buchanan Hartley Architects Ltd**  
architecture interiors environment  
13 Grosvenor Gardens London SW1W 0BD  
T 020 7592 7247  
E mail@buchananhartley.co.uk

Client  
**Nilkanth Estates Ltd.**

Project  
**25 Old Gloucester Street  
WC1N 3AF**

Title  
**Plan Level B  
Existing - GIA**

Scale  
**1:50@A1**

Date  
**06.09.2017**

Drawn	Checked	Project No	Drawing No	REV
JB	MH	0572	(GIA) LB	A