


LEGEND	
	D1 Floorspace: 282.6m ²
	C3 Floorspace: 0.0m ²

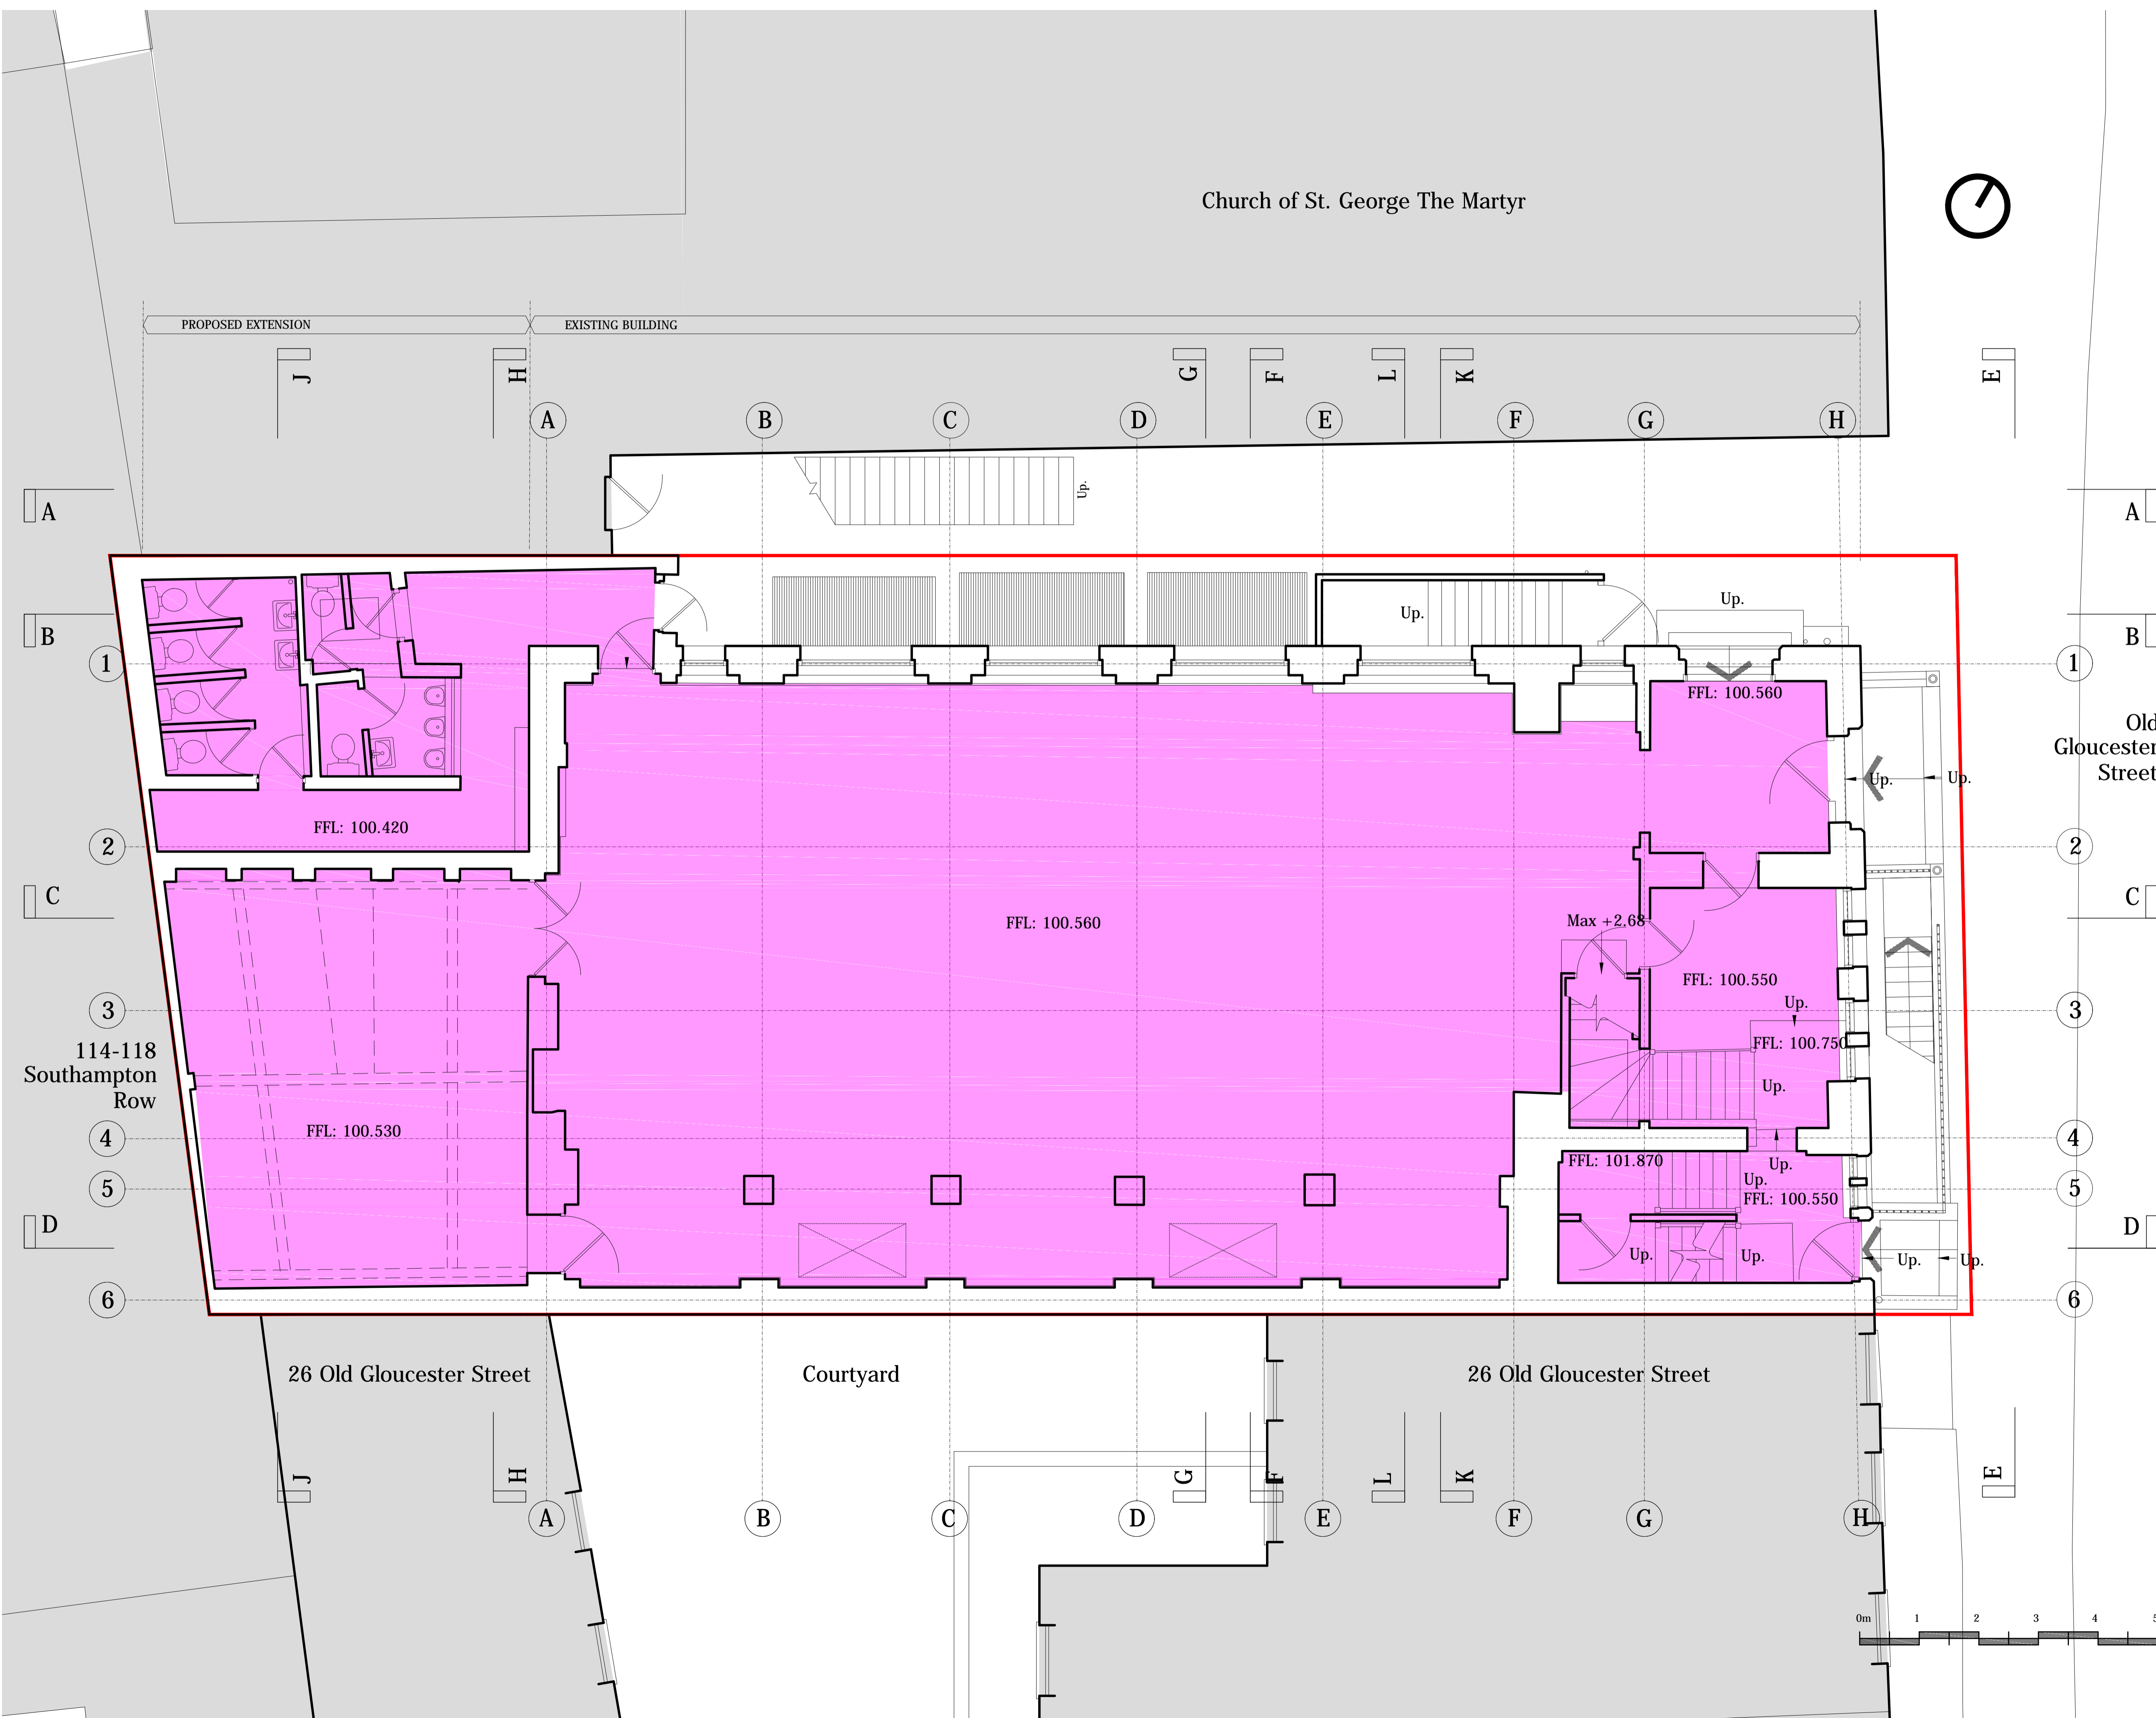

Old Gloucester Street

114-118 Southampton Row

26 Old Gloucester Street

Courtyard

26 Old Gloucester Street

Rev	Description	Date	By
A	Annotation revision	15/09/17	JB

Status
Preliminary

Buchanan Hartley Architects Ltd
architecture interiors environment
13 Grosvenor Gardens London SW1W 0BD
T 020 7592 7247
E mail@buchananhartley.co.uk

Client
Nilkanth Estates Ltd.

Project
**25 Old Gloucester Street
WC1N 3AF**

Title
**Plan Level 0
Existing - GIA**

Scale
1:50@A1

Date
06.09.2017

Drawn	Checked
JB	MH

Project No	Drawing No	REV
0572	(GIA) L0	A