


LEGEND	
	D1 Floorspace: 76.2m ² (+76.2m ²)
	C3 Floorspace: 14.3m ² (+14.3m ²)

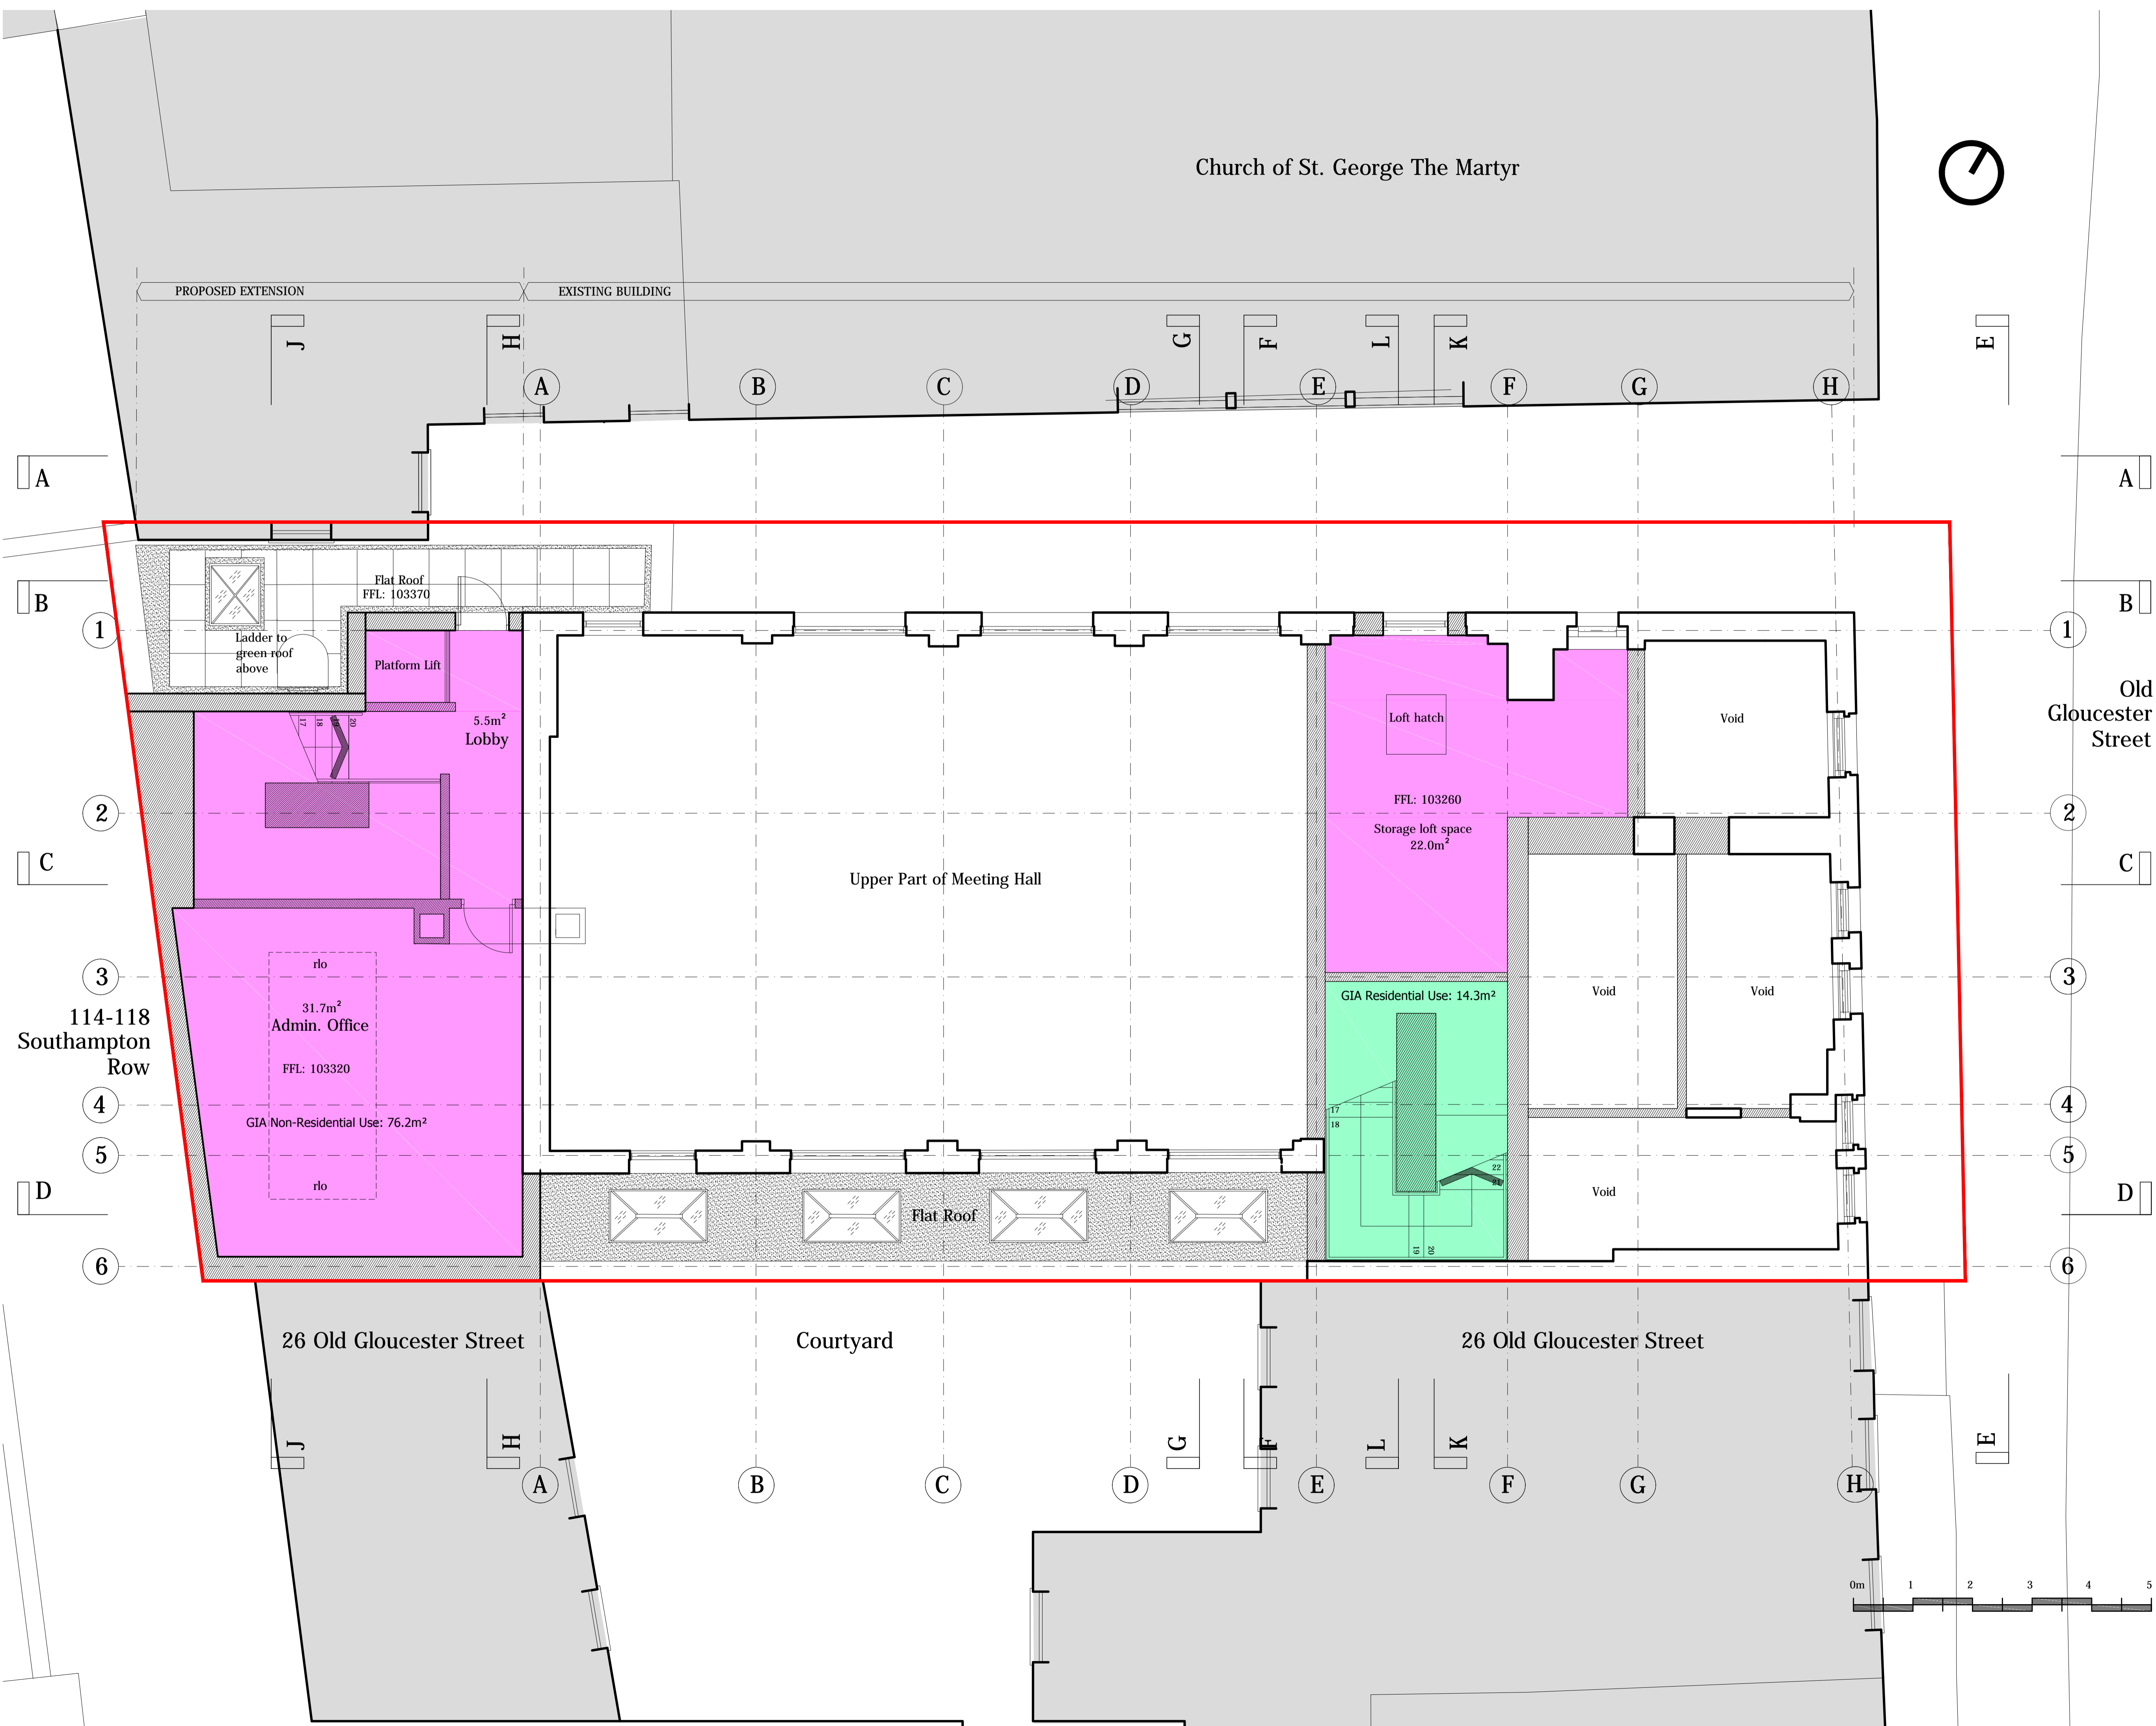

Rev	Description	Date	By
A	Annotation revision	15/09/17	JB

Status
Preliminary

Buchanan Hartley Architects Ltd
architecture interiors environment
13 Grosvenor Gardens London SW1W 0BD
T 020 7592 7247
E mail@buchananhartley.co.uk

Client
Nilkanth Estates Ltd.

Project
**25 Old Gloucester Street
WC1N 3AF**

Title
**Plan Level 0 Mezzanine
Proposed - GIA**

Scale
1:50@A1

Date
06.09.2017

Drawn JB	Checked MH
Project No 0572	Drawing No (GIA) LOM
	REV A

