


NOTES

CAMDEN GOODS YARD
BLOCK E2
SECTION AA
1095_06_07_300
SCALE 1:100 @A0



AMENDMENTS:
- 300mm height added above top floor window
- townhouse terrace / balcony replaced by green roof

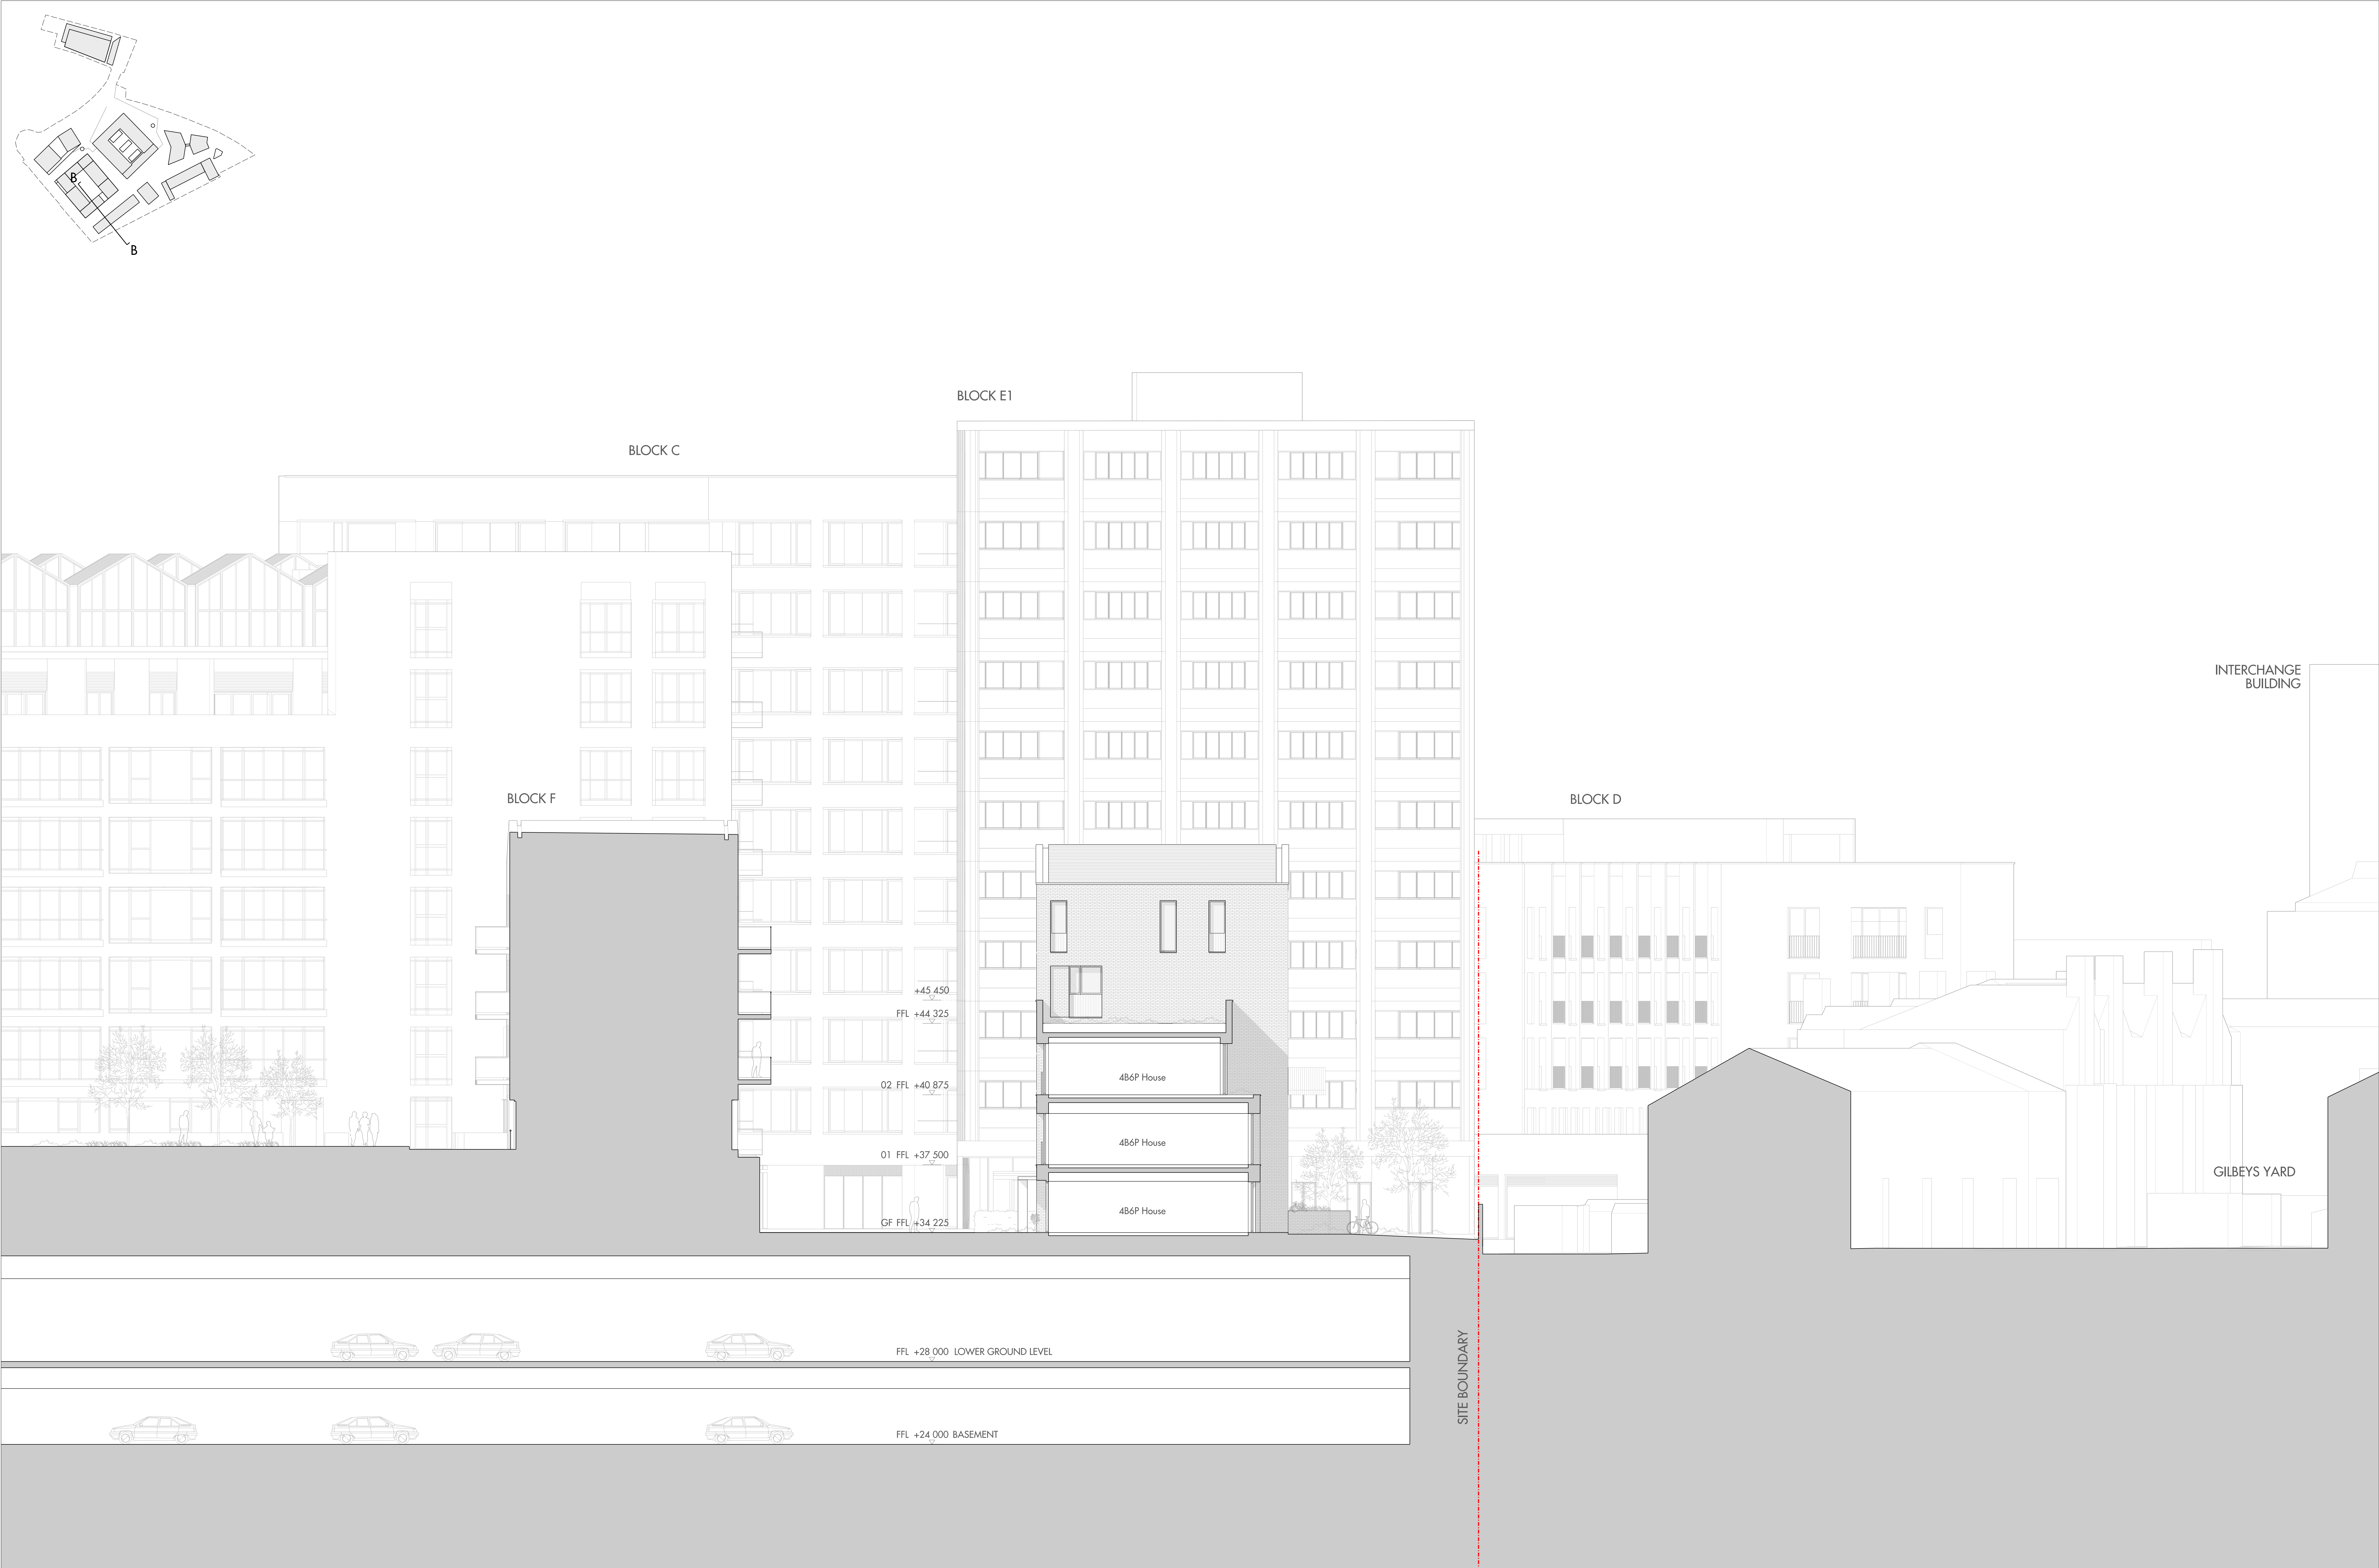

CAMDEN GOODS YARD
BLOCK E2
SECTION BB
1095_06_07_301
SCALE 1:100 @A0