




1 Existing - Western Party Wall Elevation

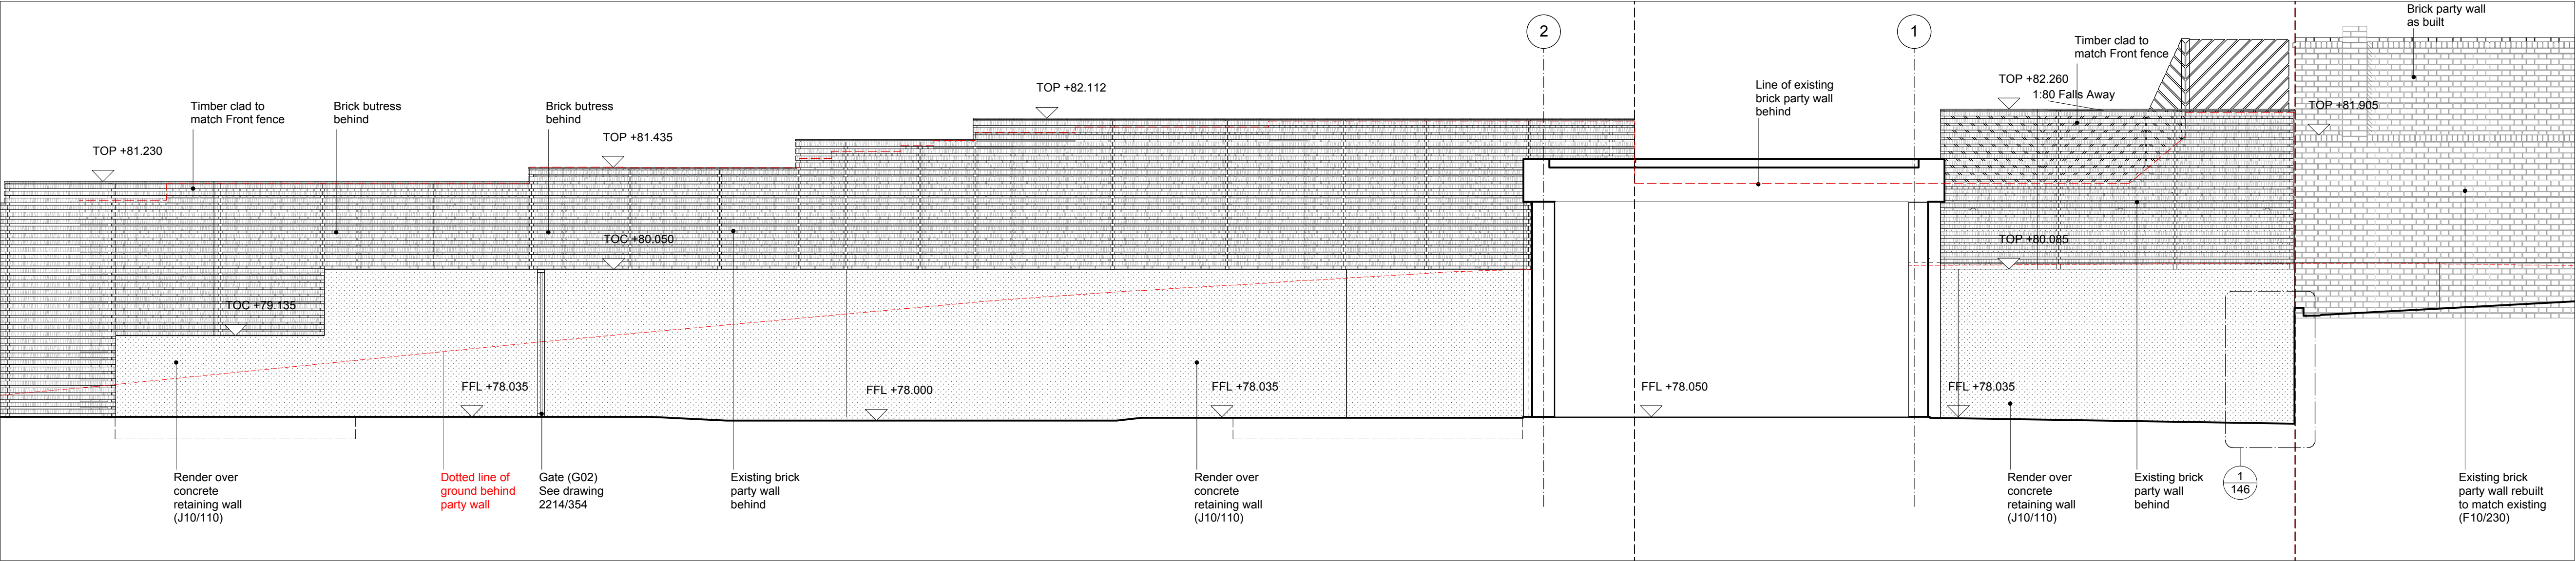

2 Proposed - Western Party Wall Elevation - Timber above retaining wall

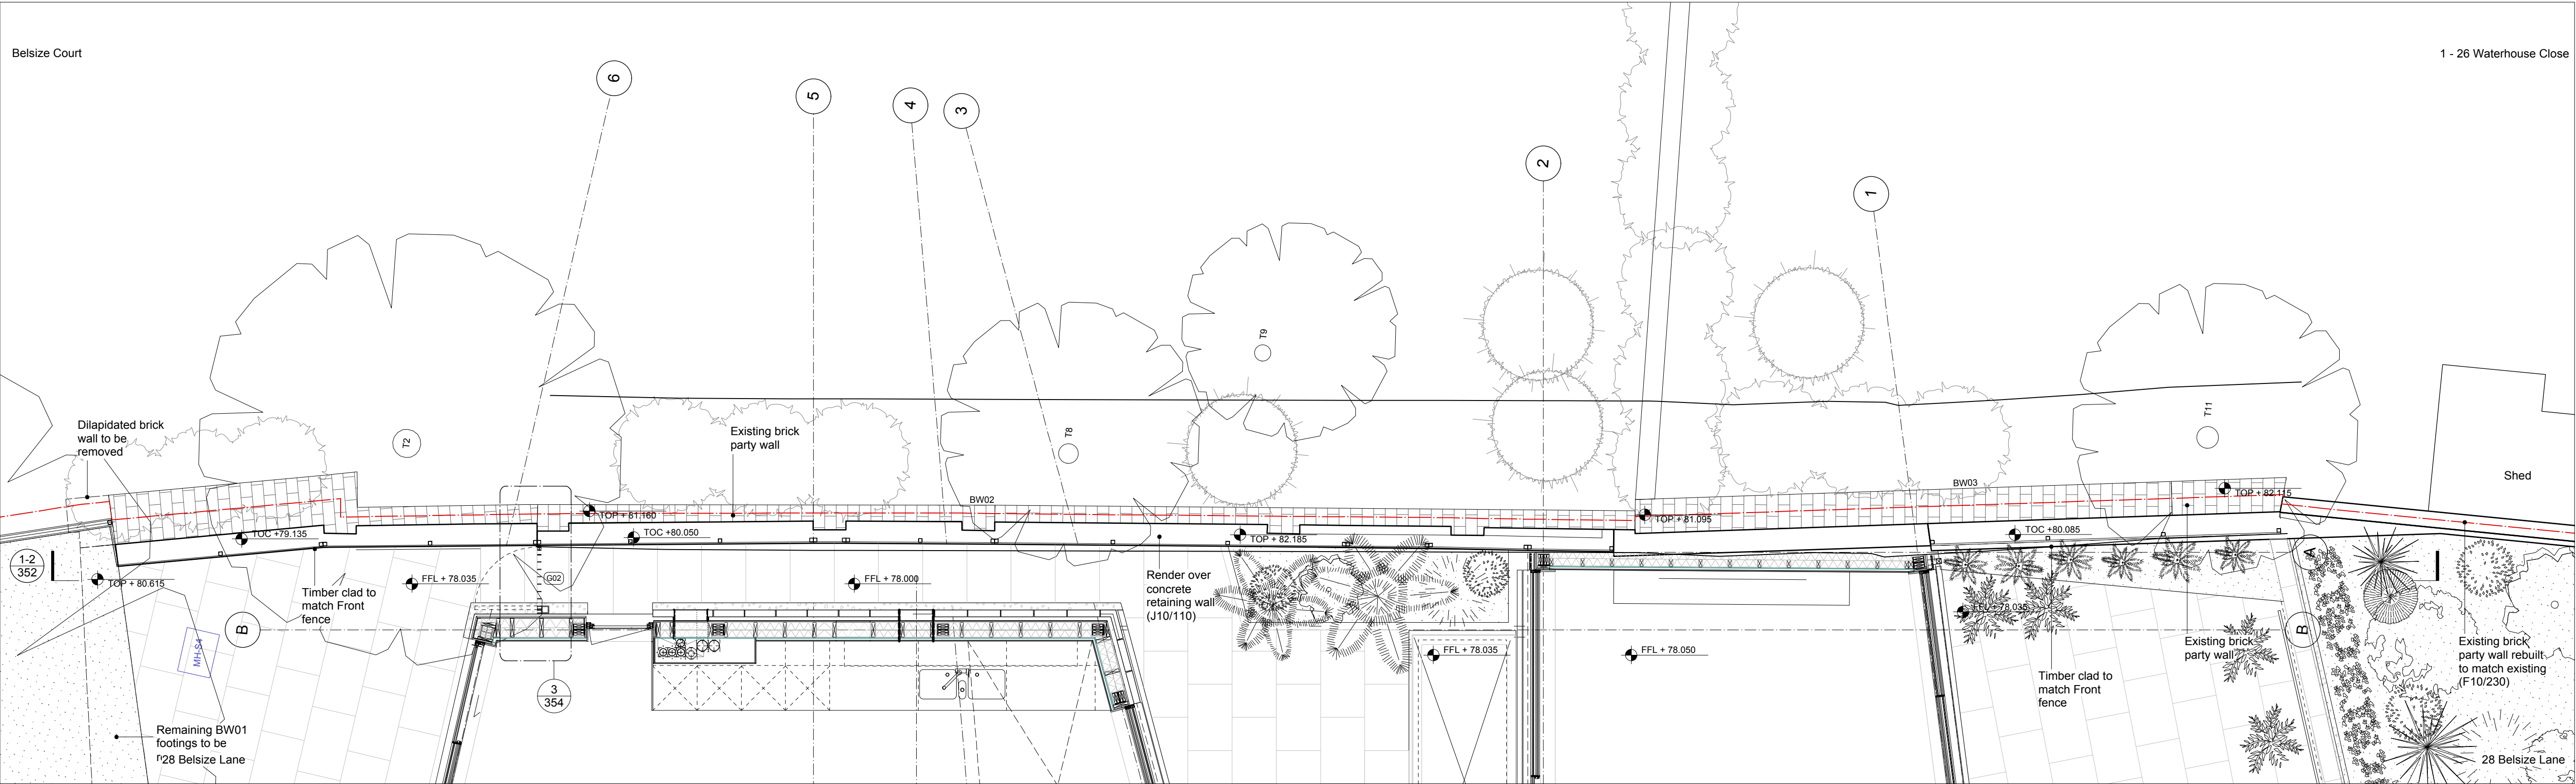

3 Proposed - Western Party Wall Plan

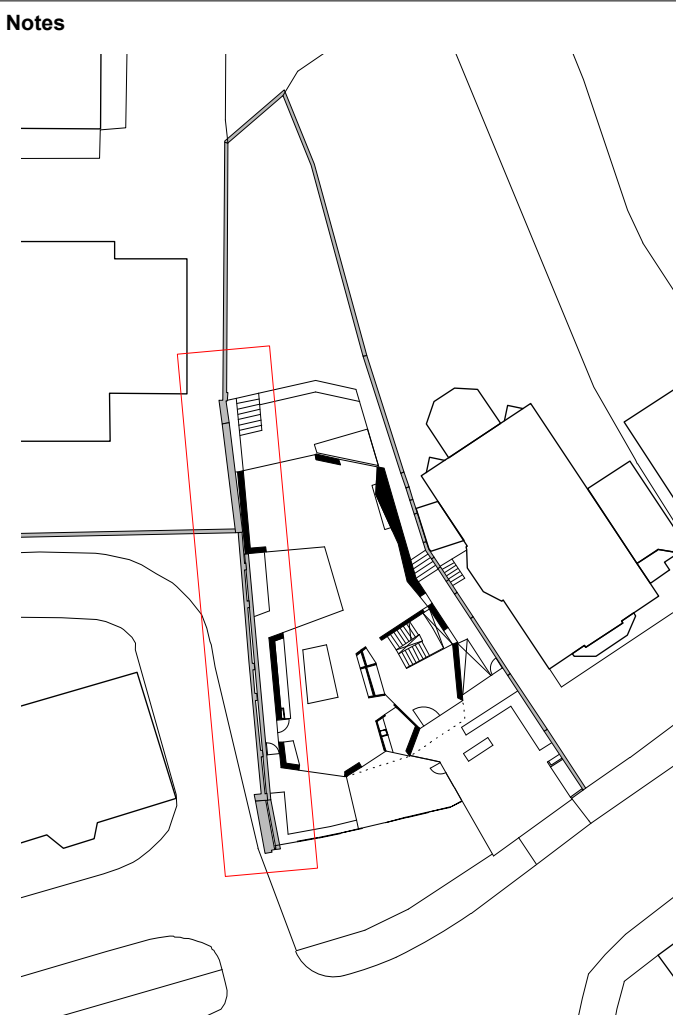

Notes

Revision	Date	Notes
1	01/09/17	For Planning
2	28/09/17	For Planning. Drawing export issue resolved to show timber fence.

Notes

For all soft landscape design and specification refer to TO Studio, Landscape Architect drawings and design specification

Indicative Drainage locations shown. Refer to HGA consultant drawings for all underground drainage and connection details

All MH covers to incorporate recessed lids

1. Do not scale drawings. All dimensions to be checked on site. Errors to be reported to architect. To be read in conjunction with all relevant architects services and engineers drawings
2. Contractors, sub-contractors and suppliers to verify any critical dimensions on site prior to fabrication of any building element. Any discrepancies to be reported to the architect.
3. This drawing to be read in conjunction with all relevant specifications, engineers and specialists consultants information and any discrepancies reported prior to installation.

ABA

Alison Brooks Architects Ltd
Studio 610, Highgate Studios, 53/79 Highgate Road, London NW5 1TL
T 0207 261 9771 F 0207 261 9772 E info@alisonbrooksarchitects.com

Project	:	28 Belsize Lane
Title	:	West Party Wall Elevation
Client	:	Vivien & Edmund Bradley
Scale	:	1:100 (A1), 1:200 (A3)
Date	:	04. 11. 2014
Drawn By	:	CE
Drawing	:	2214_PL352
Revision	:	2

PLANNING