


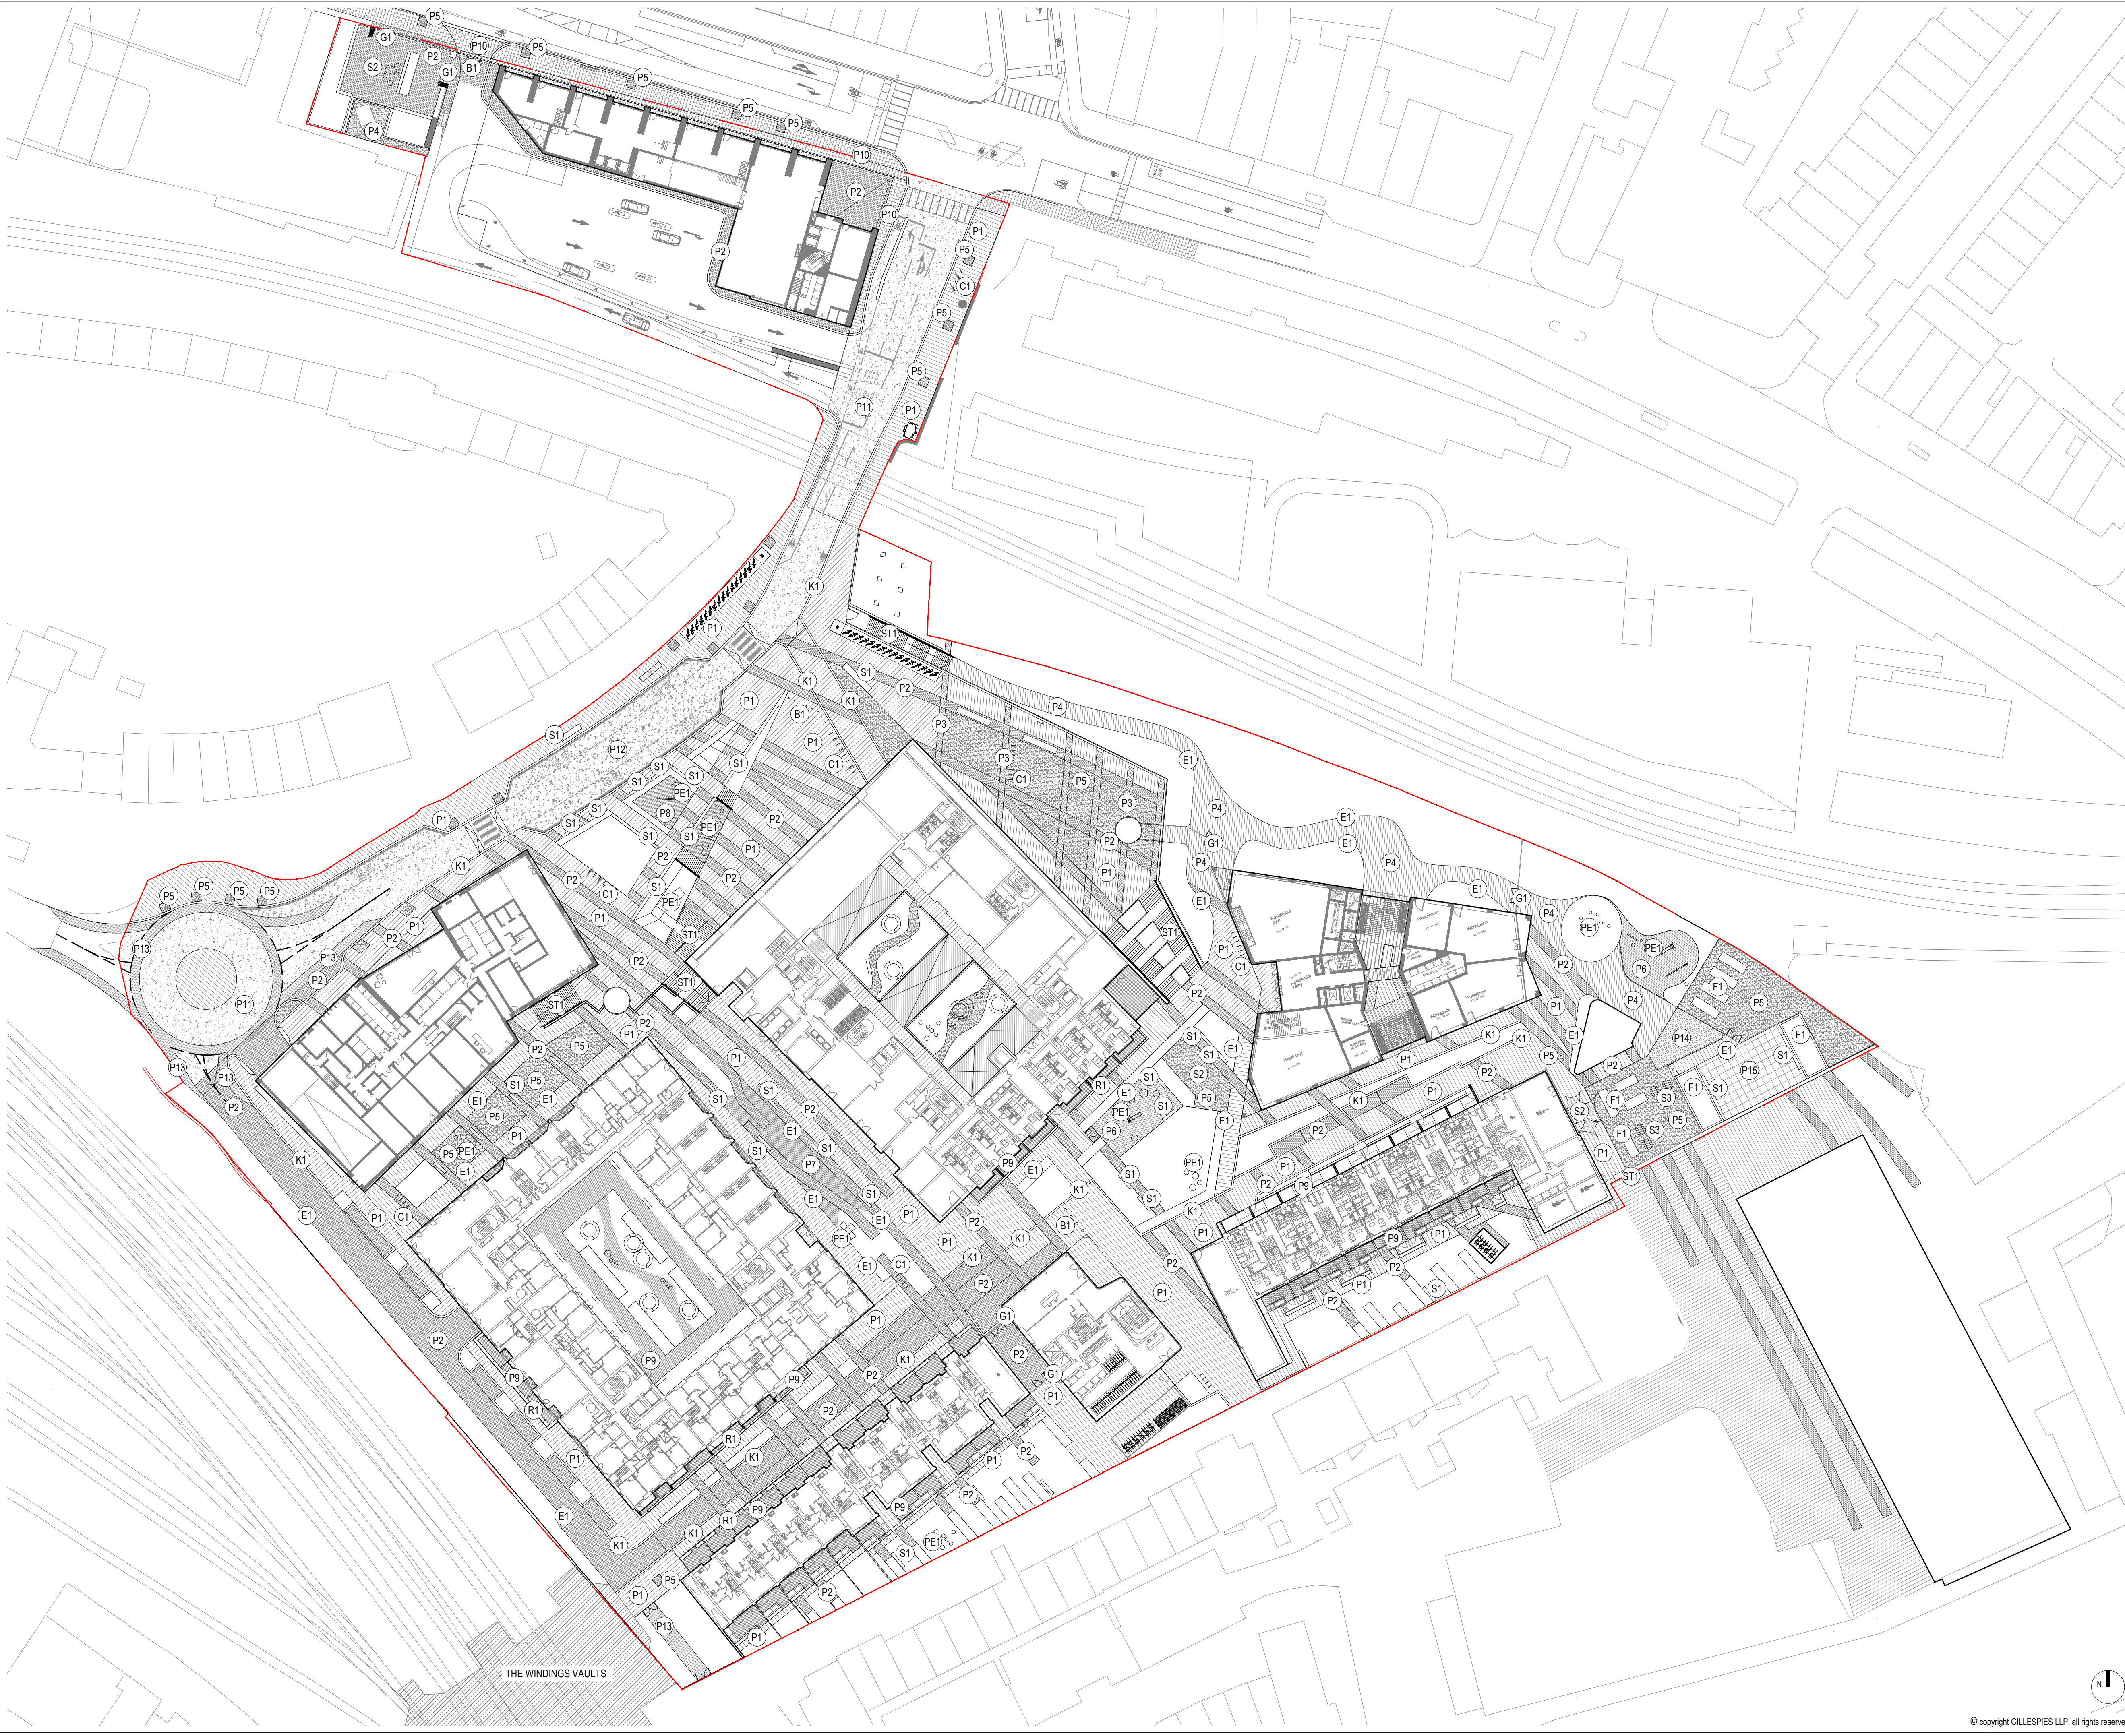

rev	details	by	date
D00	FOR PLANNING	MA	13.07.2017
D01	FOR PLANNING	FF	12.10.2017

- LEGEND
- GENERAL
- PLANNING BOUNDARY
- PAVING
- P1

PAVING TYPE 1
GRANITE SLAB
- P2

PAVING TYPE 2
GRANITE SETTS
- P3

PAVING TYPE 3
DUTCH BRICK / BERRINGBORNE PATTERN
- P4

PAVING TYPE 4
GRANITE SLAB
- P5

PAVING TYPE 5
SELF-BINDING GRAVEL
- P6

PAVING TYPE 6
BARK PLAY SURFACE
- P7

PAVING TYPE 7
LOOSE GRAVEL
- P8

PAVING TYPE 8
RUBBER PLAY SURFACE
- P9

PAVING TYPE 9
PRIVATE TERRACE GRANITE SETTS
- P10

PAVING TYPE 10
CONCRETE TILES
- P11

PAVING TYPE 11
TARMAC
- P12

PAVING TYPE 12
COLORED TARMAC
- P13

PAVING TYPE 13
CYCLE PATH
- P14

PAVING TYPE 14
GLASS BRICKS
- P15

PAVING TYPE 15
GRANITE SLAB
- STEPS
- K1

KERB TYPE 1
GRANITE KERB
- E1

EDGE TYPE 1
STEEL EDGE
- FURNITURE
- S1

SEATING ELEMENT
BENCH
- S2

TABLES AND CHAIRS
FLEXIBLE SEATING
- S3

TABLES AND BENCHES
FLEXIBLE SEATING
- PE1

PLAY EQUIPMENT
- F1


RAISED PLANTER
TO COMMUNITY GARDEN
- R1

RAILING
TO PRIVATE TERRACE
- G1

FENCE / GATE
- C1

CYCLE STAND
- B1

FIXED / RETRACTABLE BOLLARD

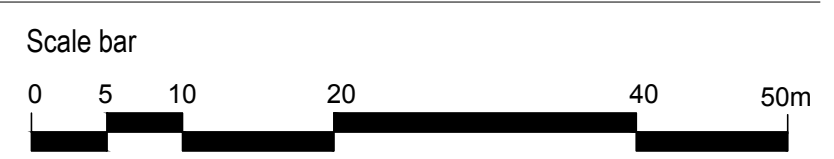

CAMDEN GOODS YARD

HARDWORKS PLAN

Drawing status	Scale	Drawn
PLANNING	1:500 @ A1	MA
	Date	Checked
	13.07.17	OD
Drawing number		Revision
P10606-00-001-102		D01

Client
Barratt London

Walls House
Great West Street
Brentford, Middlesex
TW8 9BS

GILLESPIES

1 St John's Square, London EC1M 4DH
P: 020 7253 2929 F: 020 7253 3600 E: design.london@gillespies.co.uk