









LEGEND

-  CARD READER
-  BREAK GLASS
-  DOOR RELEASE BUTTON
-  MAG LOCK
-  DOOR CONTROLLER
-  VIDEO INTERCOM STATION
-  FIXED CAMERA
-  PTZ CAMERA



001	ISSUED FOR APPROVAL	04/05/17
REV	DESCRIPTION	DATE

FOR APPROVAL


zone
SYSTEMS
Global House, Ruskington, Lincolnshire, NG34 9AY
Tel: 01526-833999 Fax: 01526-833888
Email: sales@zonestystems.co.uk
Web: www.zonestystems.co.uk

Client
BAM CONSTRUCTION







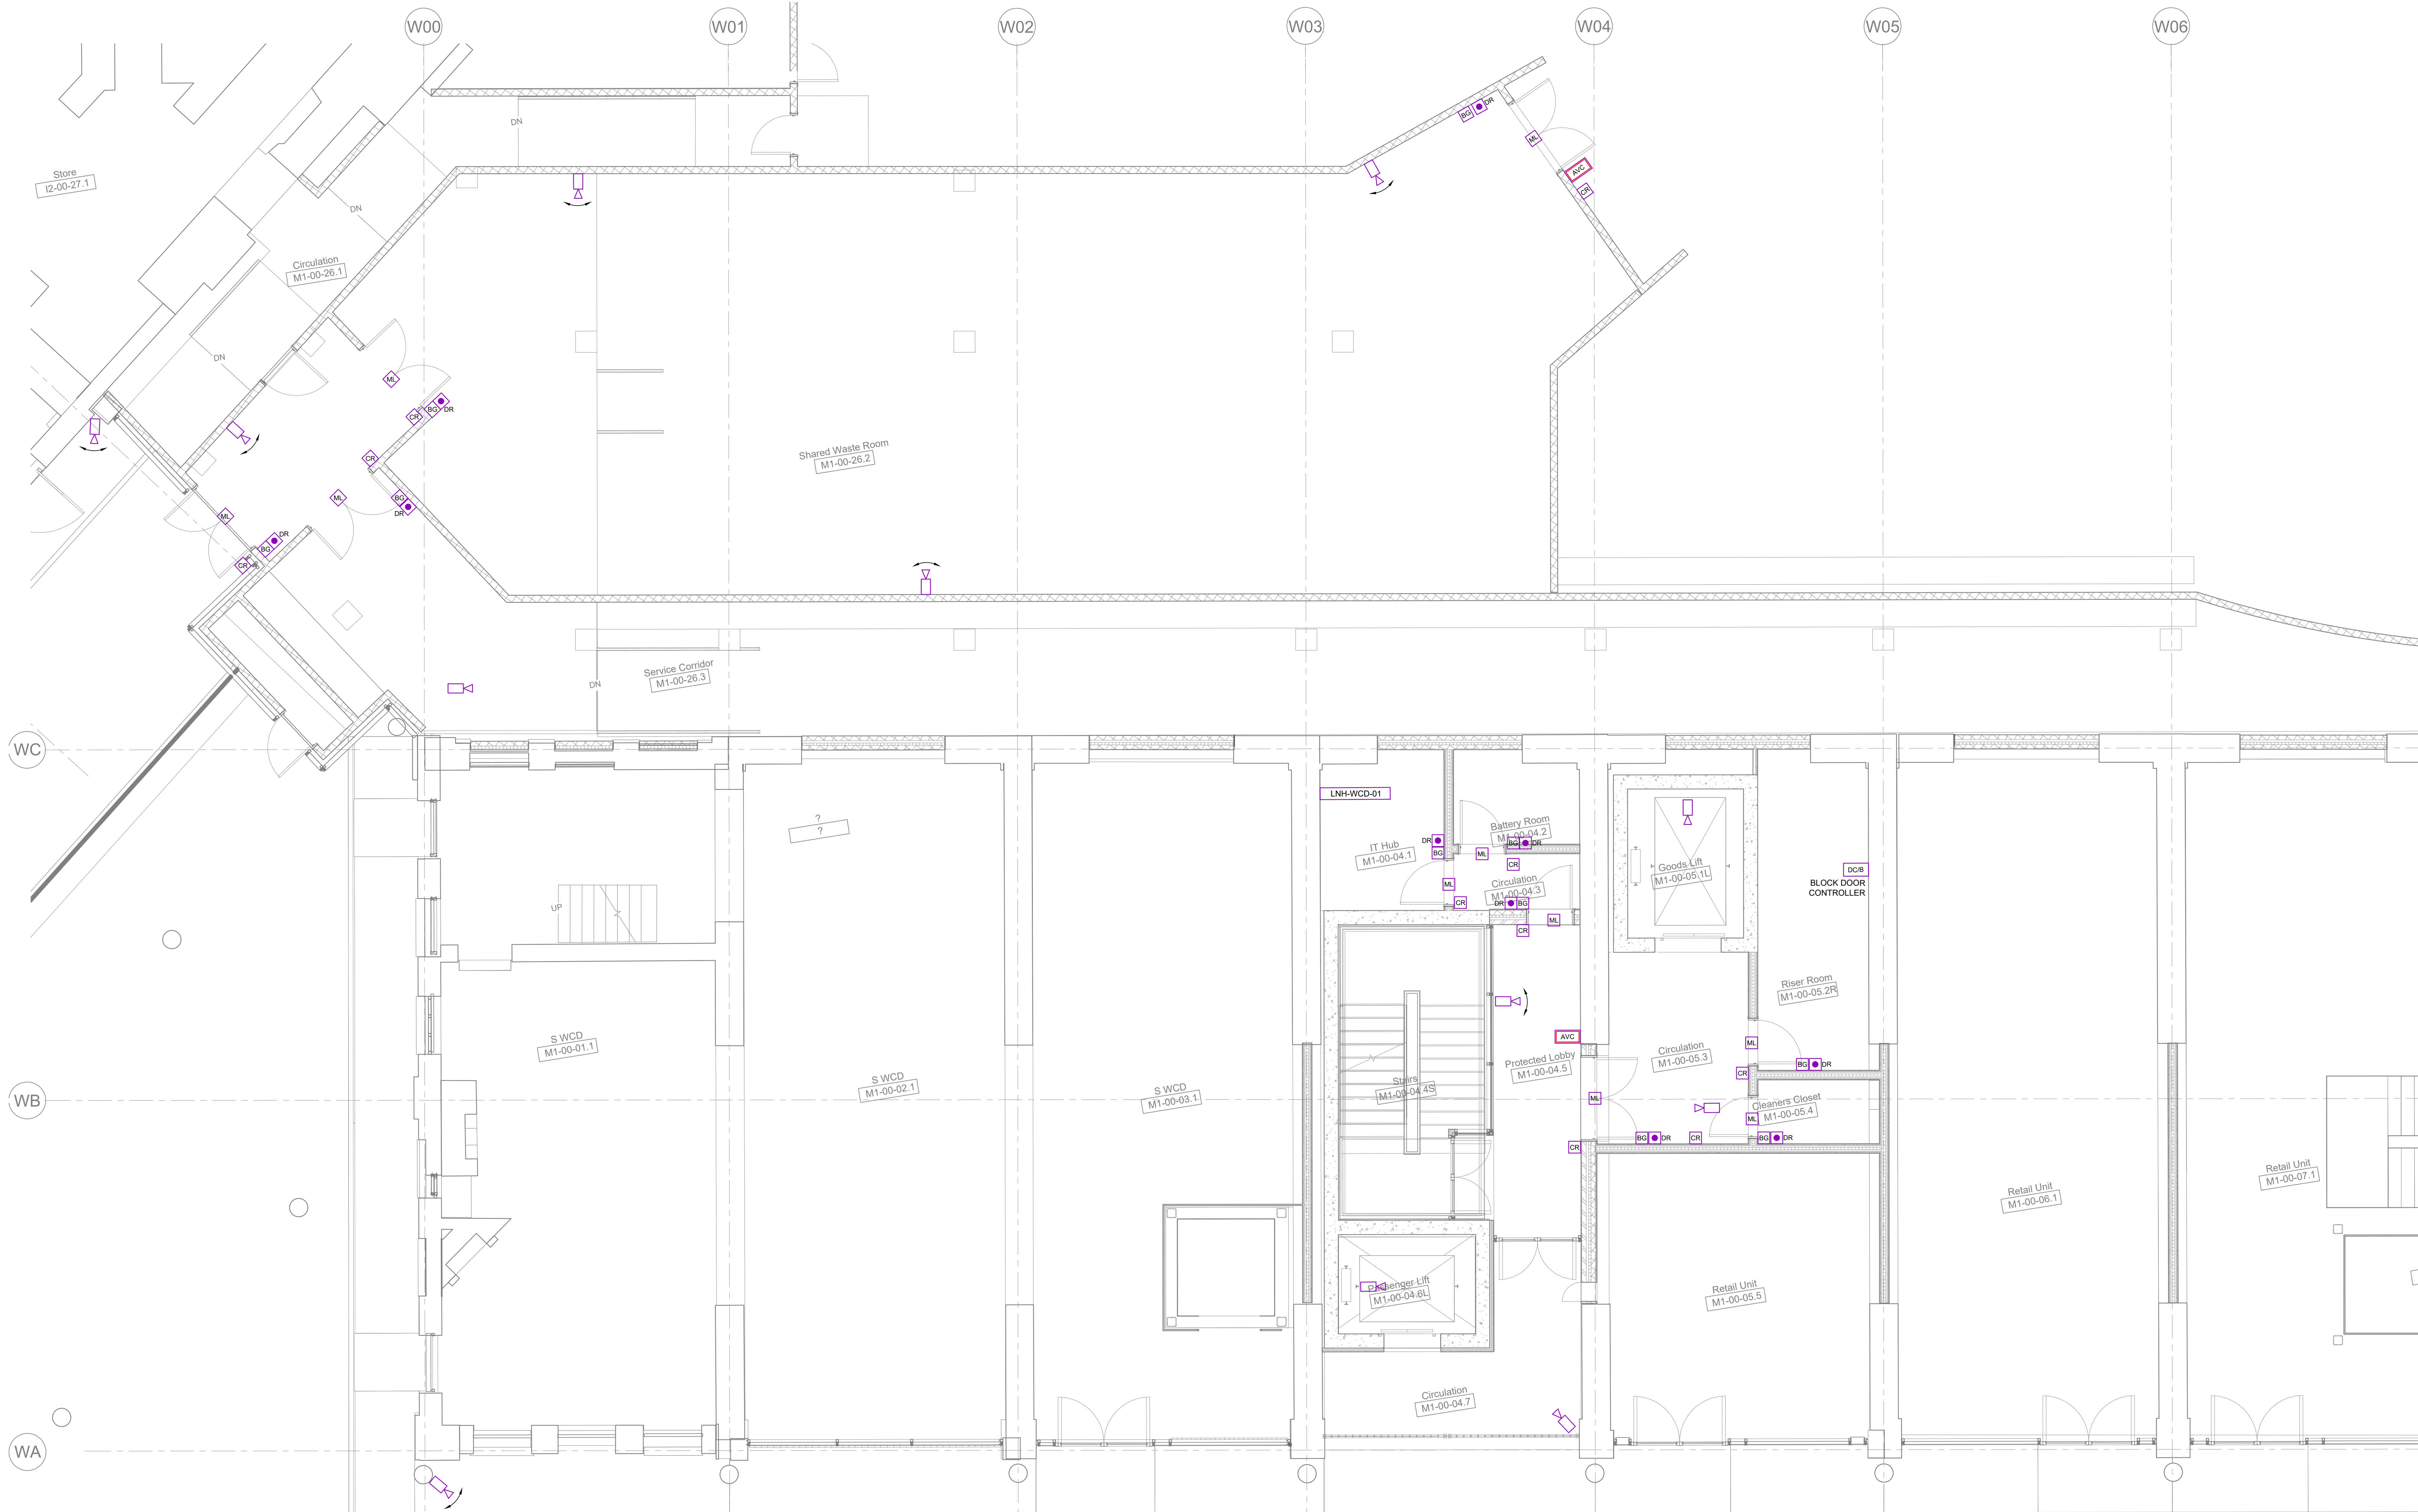

Project
**KINGS CROSS
COAL DROPS YARD**

Title
**ARCHES
SECURITY**

Date	April 2017	Drawn by	A.C.	
Scale	1:50 @ A0	Checked by	S.C.	
Drawing Number	KXC-L2-001-BSE4389-E-68-100		Rev	001



LEGEND

-  CARD READER
-  BREAK GLASS
-  DOOR RELEASE BUTTON
-  MAG LOCK
-  DOOR CONTROLLER
-  VIDEO INTERCOM STATION
-  FIXED CAMERA
-  PTZ CAMERA

001	ISSUED FOR APPROVAL	04/05/17
REV	DESCRIPTION	DATE

FOR APPROVAL



Global House, Ruskington, Lincolnshire, NG34 9AY
 Tel: 01526-833999 Fax: 01526-833888
 Email: sales@zonestystems.co.uk
 Web: www.zonestystems.co.uk

Client
BAM CONSTRUCTION




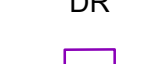




Project
**KINGS CROSS
 COAL DROPS YARD**

Title
**YARD LEVEL
 SECURITY
 SHEET 1 OF 2**

Date April 2017 Drawn by A.C.
 Scale 1:50 @ A0 Checked by S.C.

Drawing Number KXC-M1-001-BSE4389-E-68-100001 Rev 001

LEGEND

-  CARD READER
-  BREAK GLASS
-  DOOR RELEASE BUTTON
-  MAG LOCK
-  DOOR CONTROLLER
-  VIDEO INTERCOM STATION
-  FIXED CAMERA
-  PTZ CAMERA



001	ISSUED FOR APPROVAL	04/05/17
REV	DESCRIPTION	DATE

FOR APPROVAL



Global House, Ruskington, Lincolnshire, NG34 9AY
 Tel: 01526-833999 Fax: 01526-833888
 Email: sales@zonestystems.co.uk
 Web: www.zonestystems.co.uk

Client
BAM CONSTRUCTION


Project
**KINGS CROSS
 COAL DROPS YARD**

Title
**YARD LEVEL
 SECURITY
 SHEET 2 OF 2**





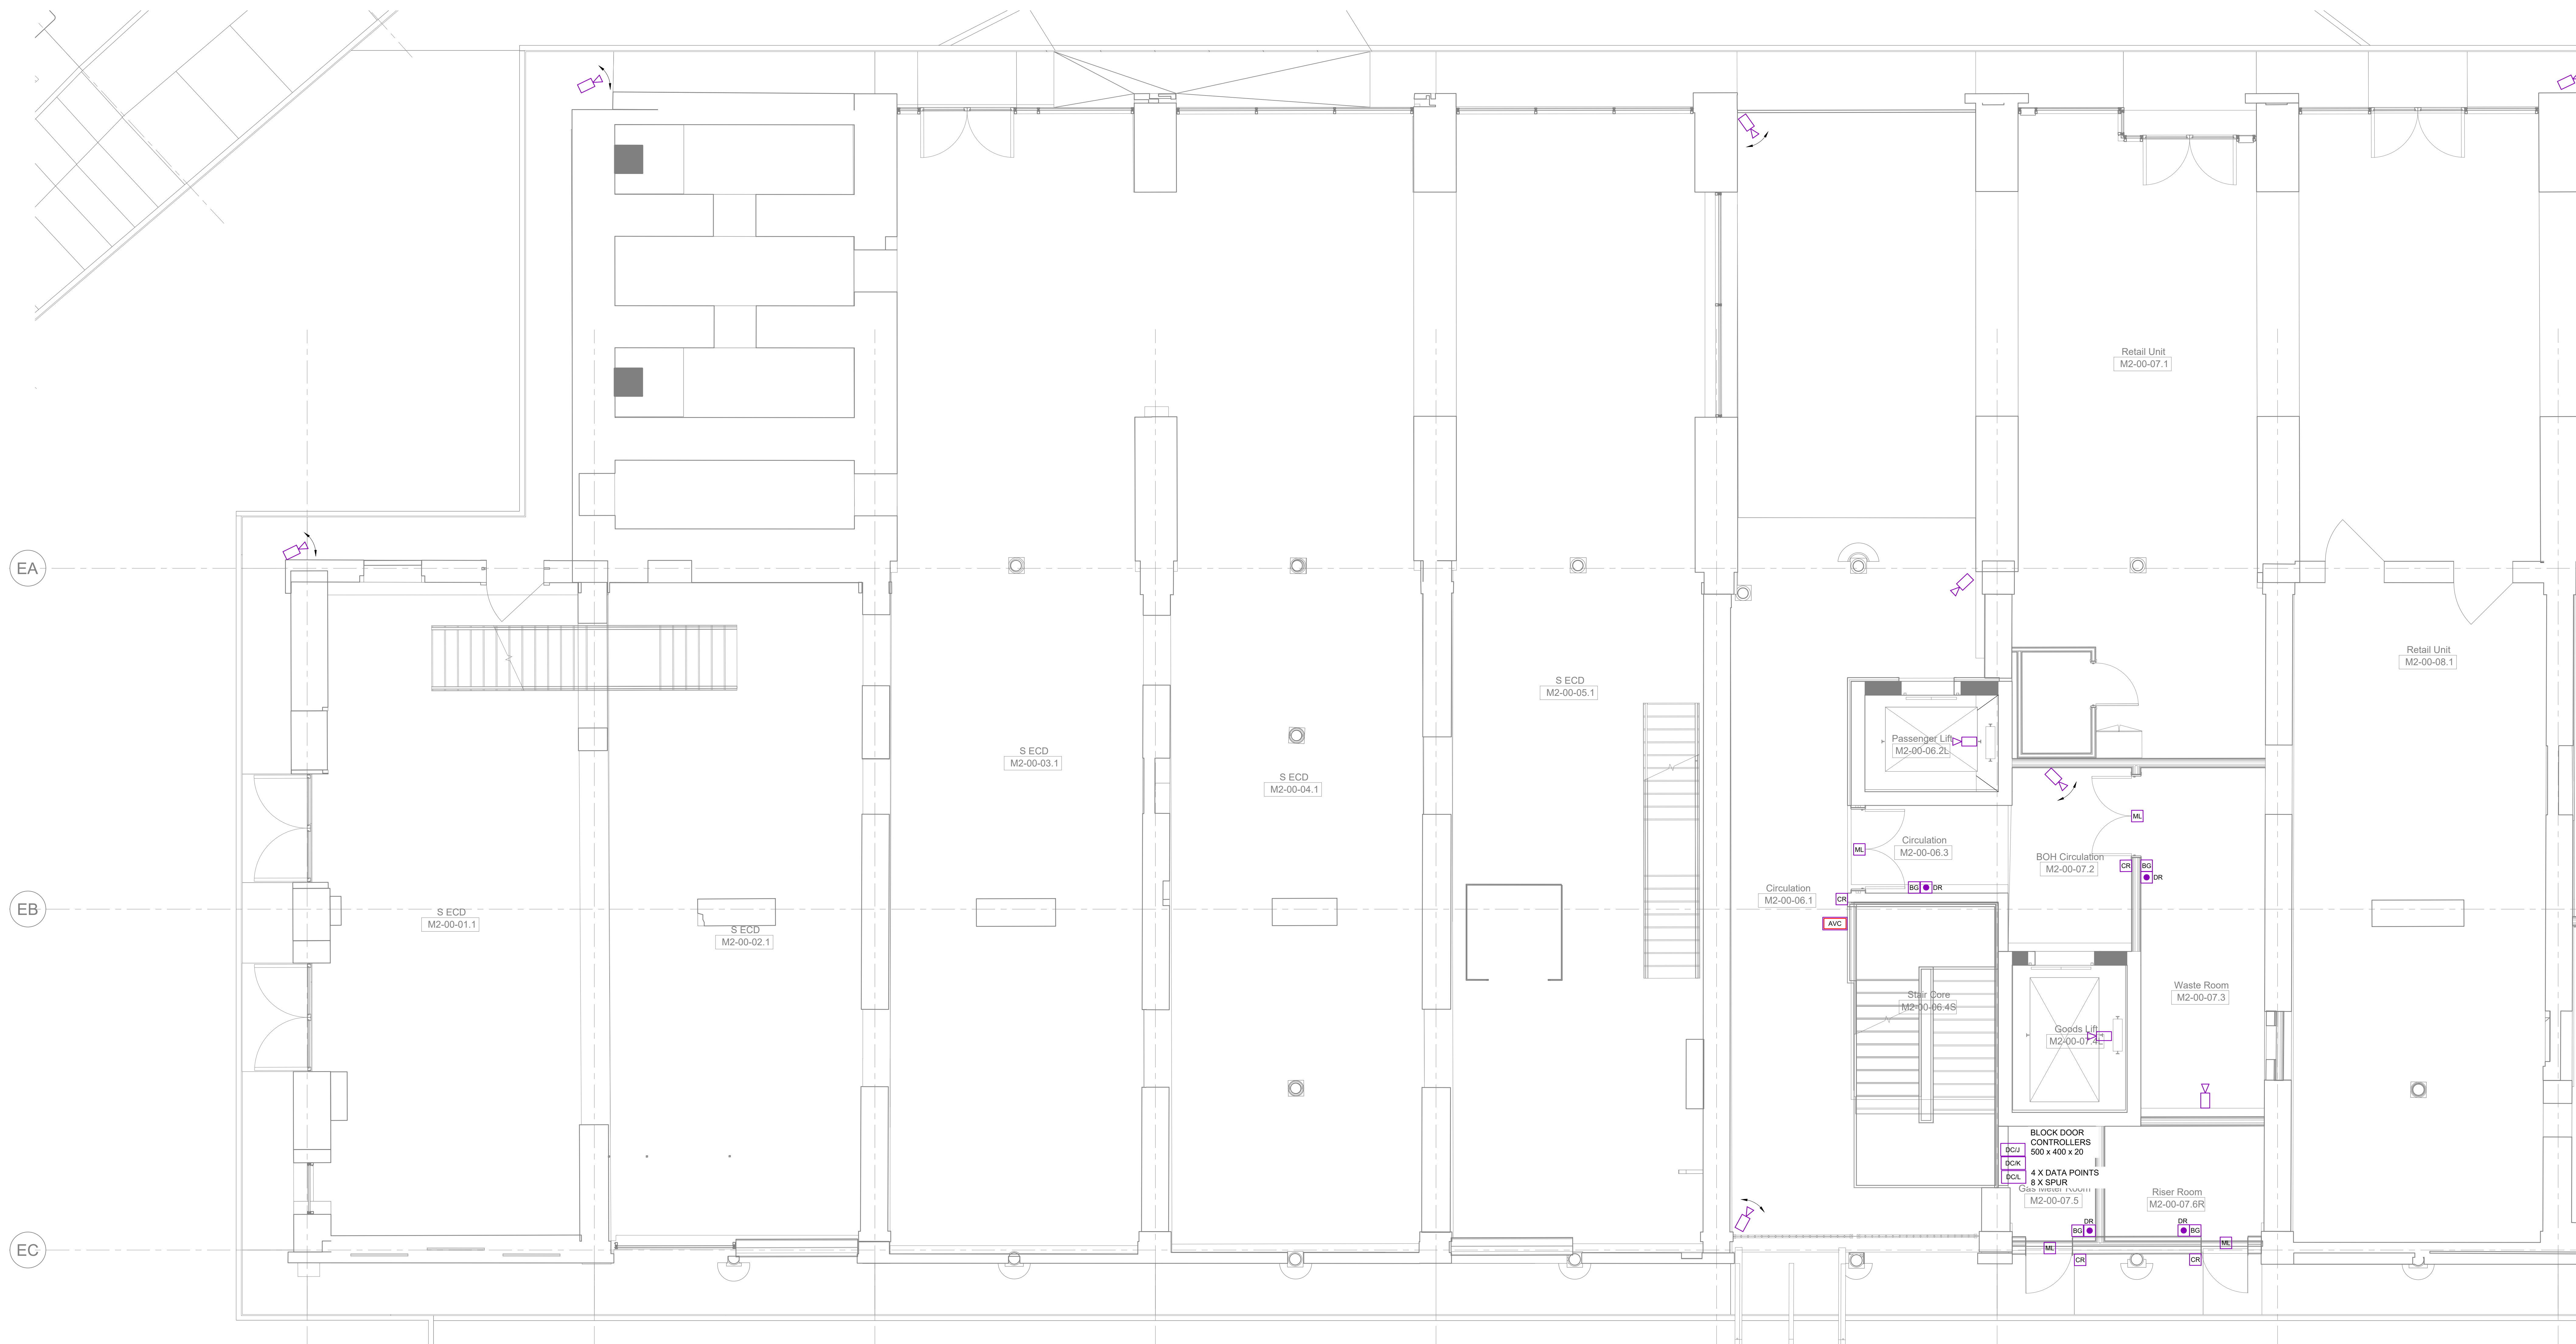


Date April 2017 Drawn by A.C.

Scale 1:50 @ A0 Checked by S.C.


Drawing Number KXC-M1-001-BSE4389-E-68-100002 Rev 001





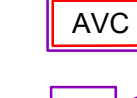





LEGEND

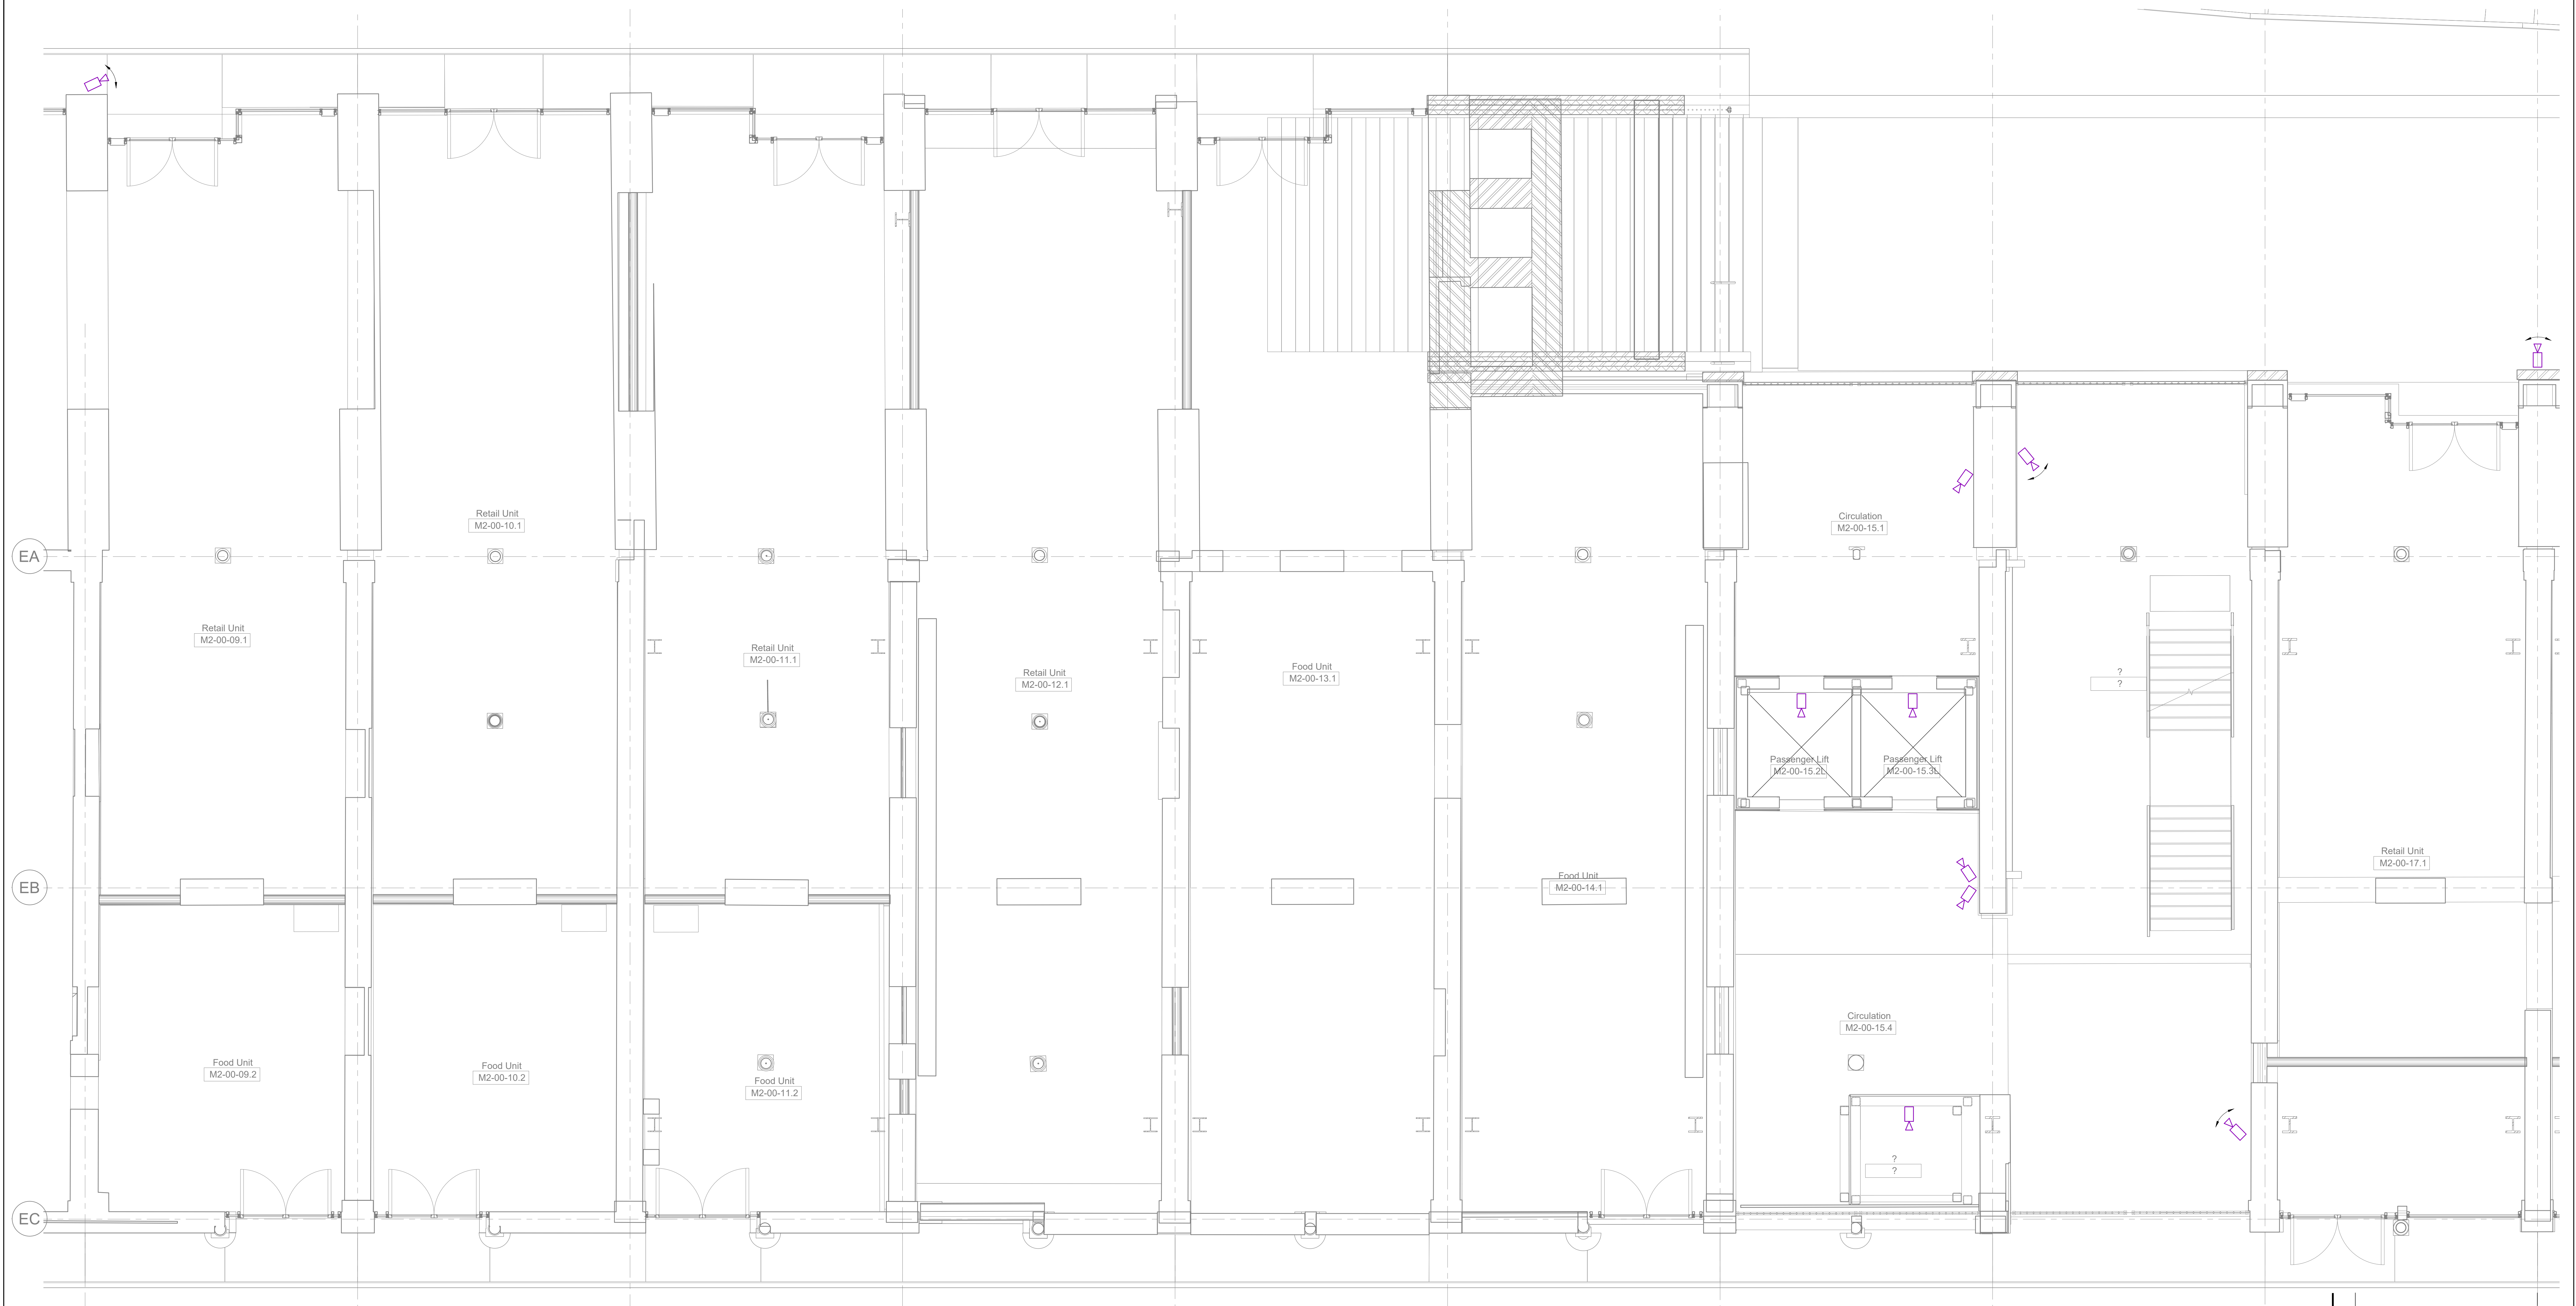-  CARD READER
-  BREAK GLASS
-  DOOR RELEASE BUTTON
-  MAG LOCK
-  DOOR CONTROLLER
-  VIDEO INTERCOM STATION
-  FIXED CAMERA
-  PTZ CAMERA

001	ISSUED FOR APPROVAL	04/05/17
REV	DESCRIPTION	DATE
FOR APPROVAL		
zone SYSTEMS		
Global House, Ruskington, Lincolnshire, NG34 9AY Tel: 01526-833999 Fax: 01526-833888 Email: sales@zonestystems.co.uk Web: www.zonestystems.co.uk		
Client		
BAM CONSTRUCTION		
Project		
KINGS CROSS COAL DROPS YARD		
Title		
YARD LEVEL EASTERN COAL SECURITY SHEET 1 OF 3		
Date	April 2017	Drawn by A.C.
Scale	1:50 @ A0	Checked by S.C.
Drawing Number	KXC-M2-001-BSE4389-E-68-100001	Rev 001

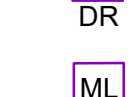

- LEGEND**
-  CARD READER
 -  BREAK GLASS
 -  DOOR RELEASE BUTTON
 -  MAG LOCK
 -  DOOR CONTROLLER
 -  VIDEO INTERCOM STATION
 -  FIXED CAMERA
 -  PTZ CAMERA

001	ISSUED FOR APPROVAL	04/05/17
REV	DESCRIPTION	DATE

FOR APPROVAL









zone
SYSTEMS
Global House, Ruskington, Lincolnshire, NG34 9AY
Tel: 01526-833999 Fax: 01526-833888
Email: sales@zonestystems.co.uk
Web: www.zonestystems.co.uk


Client
BAM CONSTRUCTION

Project
**KINGS CROSS
COAL DROPS YARD**

Title
**YARD LEVEL EASTERN COAL
SECURITY
SHEET 2 OF 3**

Date	April 2017	Drawn by	A.C.
Scale	1:50 @ A0	Checked by	S.C.
Drawing Number	KXC-M2-001-BSE4389-E-68-100002		Rev 001

- LEGEND**
-  CARD READER
 -  BREAK GLASS
 -  DOOR RELEASE BUTTON
 -  MAG LOCK
 -  DOOR CONTROLLER
 -  VIDEO INTERCOM STATION
 -  FIXED CAMERA
 -  PTZ CAMERA

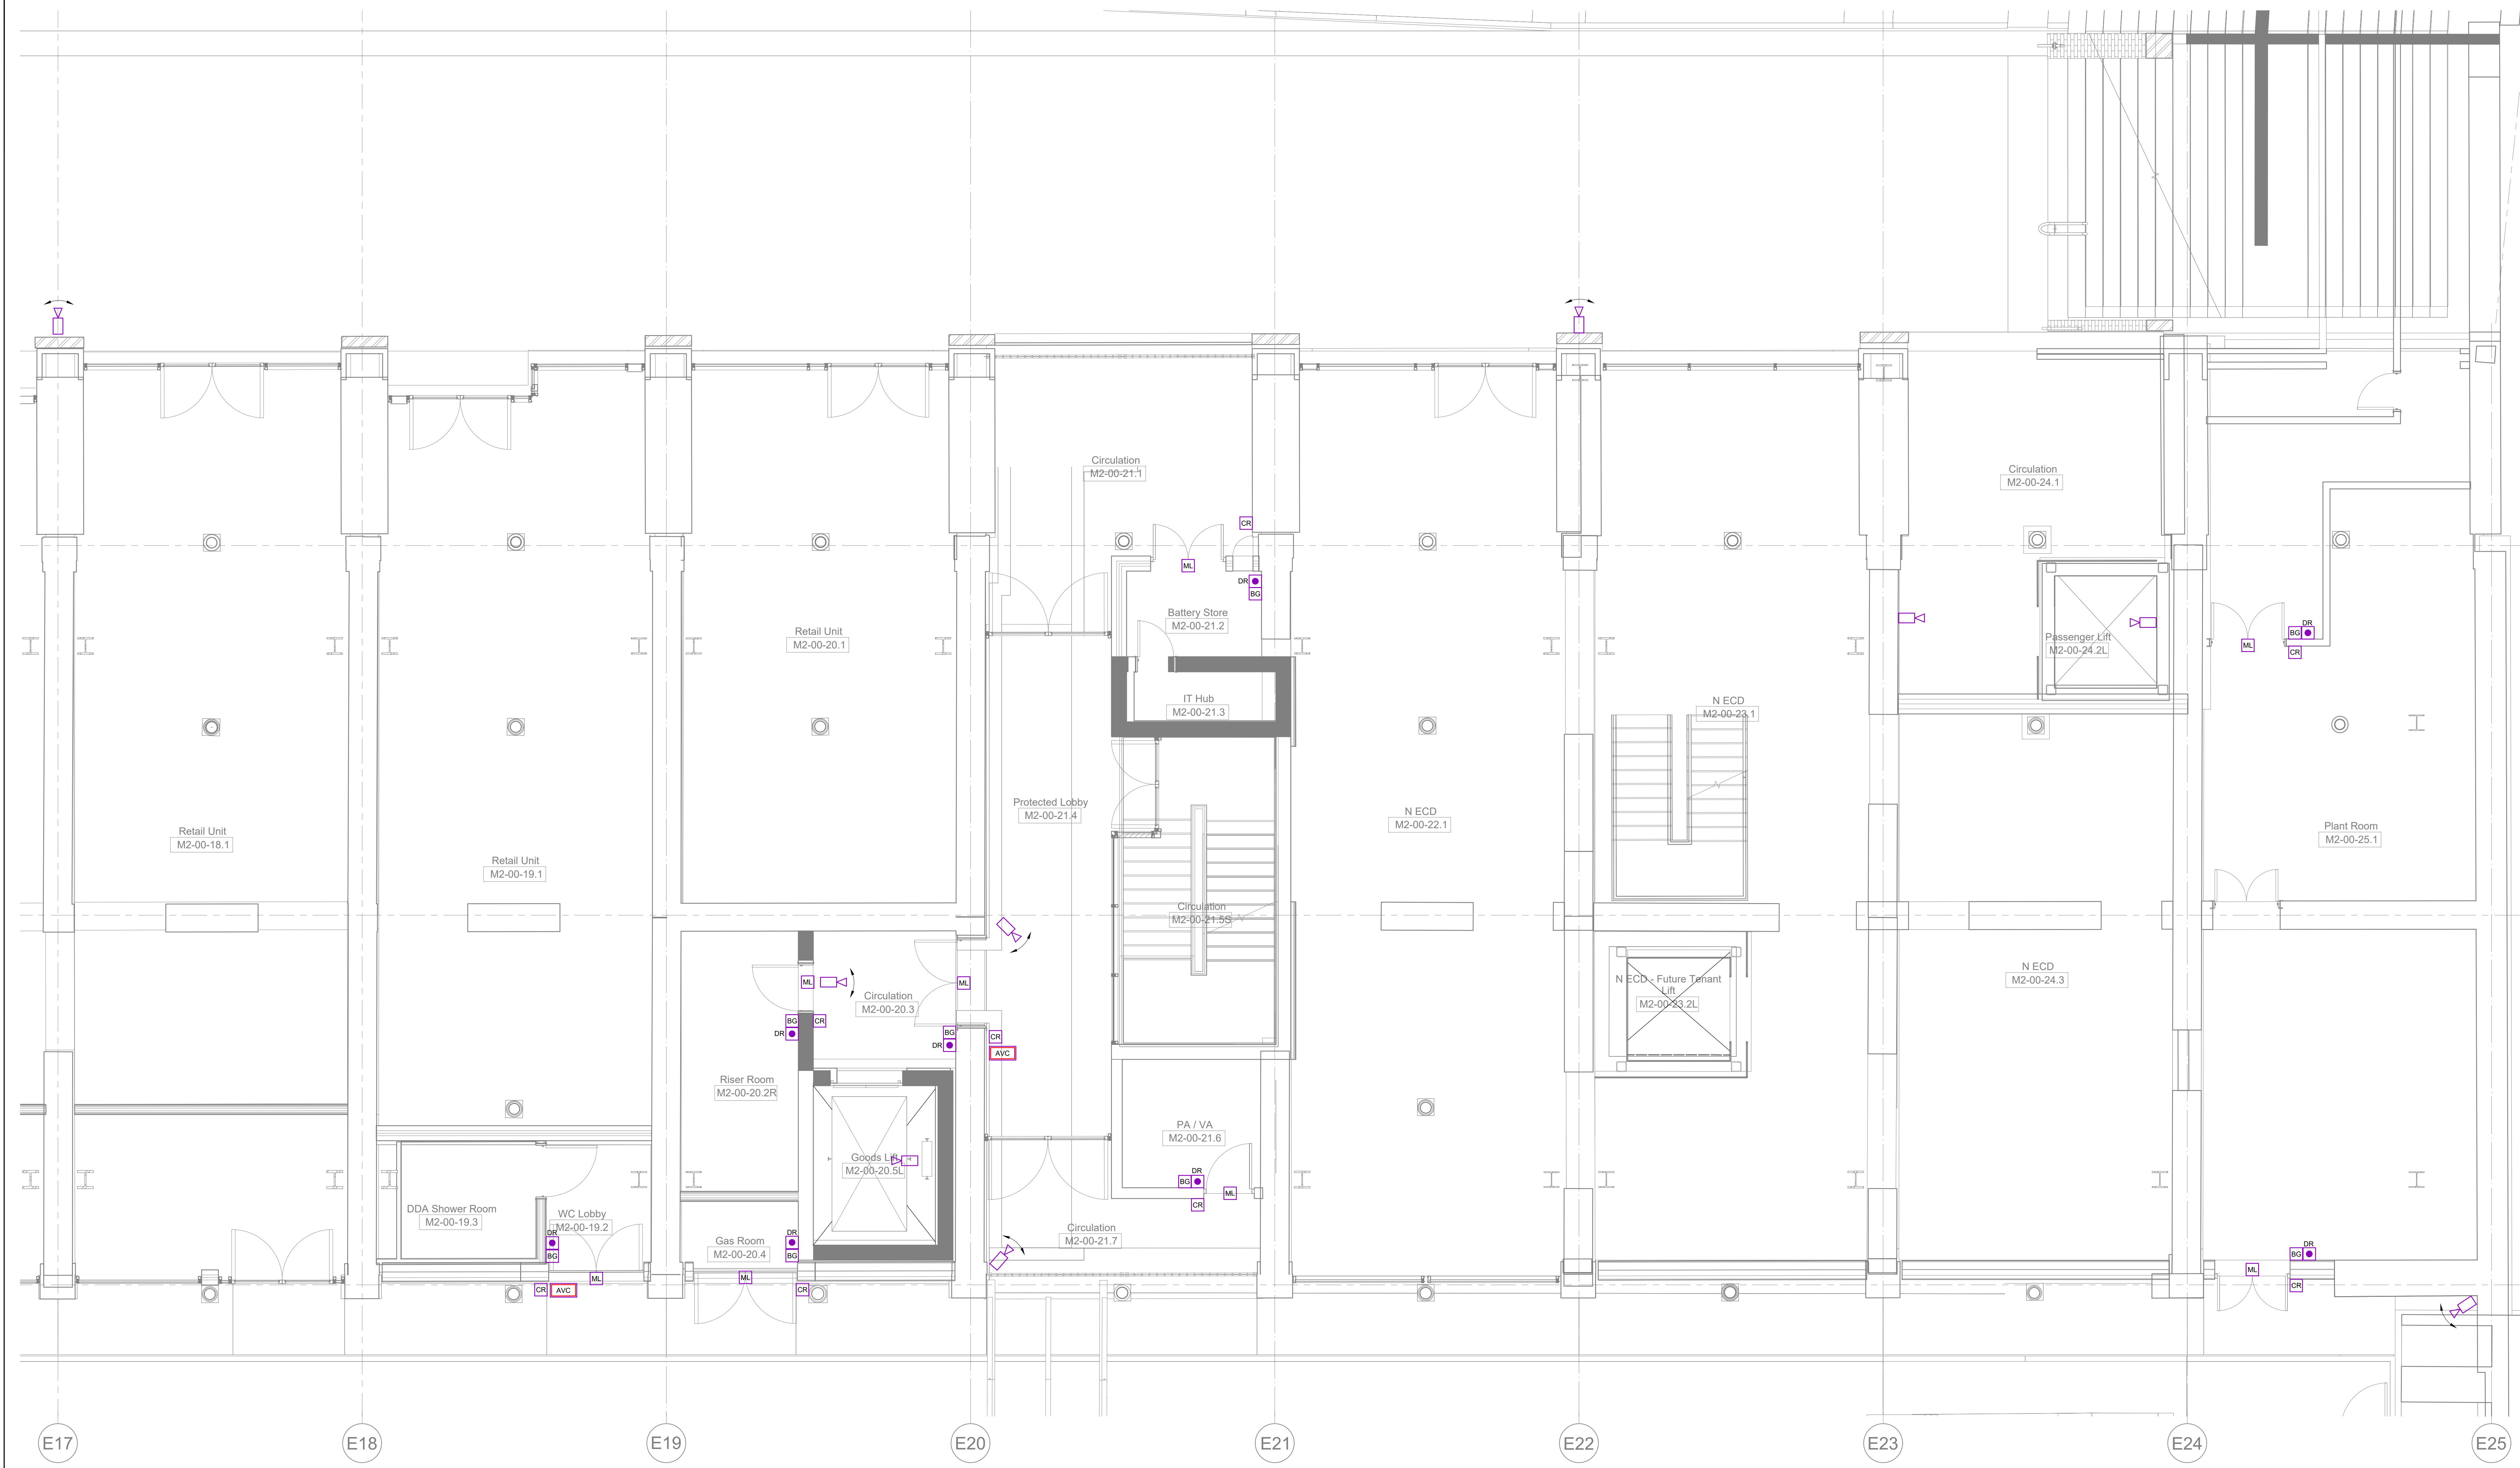

001	ISSUED FOR APPROVAL	04/05/17
REV	DESCRIPTION	DATE

FOR APPROVAL

zone
SYSTEMS

Global House, Ruskington, Lincolnshire, NG34 9AY
Tel: 01526-833999 Fax: 01526-833888
Email: sales@zonestystems.co.uk
Web: www.zonestystems.co.uk




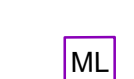




Client
BAM CONSTRUCTION


Project
**KINGS CROSS
COAL DROPS YARD**

Title
**YARD LEVEL EASTERN COAL
SECURITY
SHEET 3 OF 3**

Date	April 2017	Drawn by	A.C.	
Scale	1:50 @ A0	Checked by	S.C.	
Drawing Number	KXC-M2-001-BSE4389-E-68-100003		Rev	001

LEGEND

-  CARD READER
-  BREAK GLASS
-  DOOR RELEASE BUTTON
-  MAG LOCK
-  DOOR CONTROLLER
-  VIDEO INTERCOM STATION
-  FIXED CAMERA
-  PTZ CAMERA

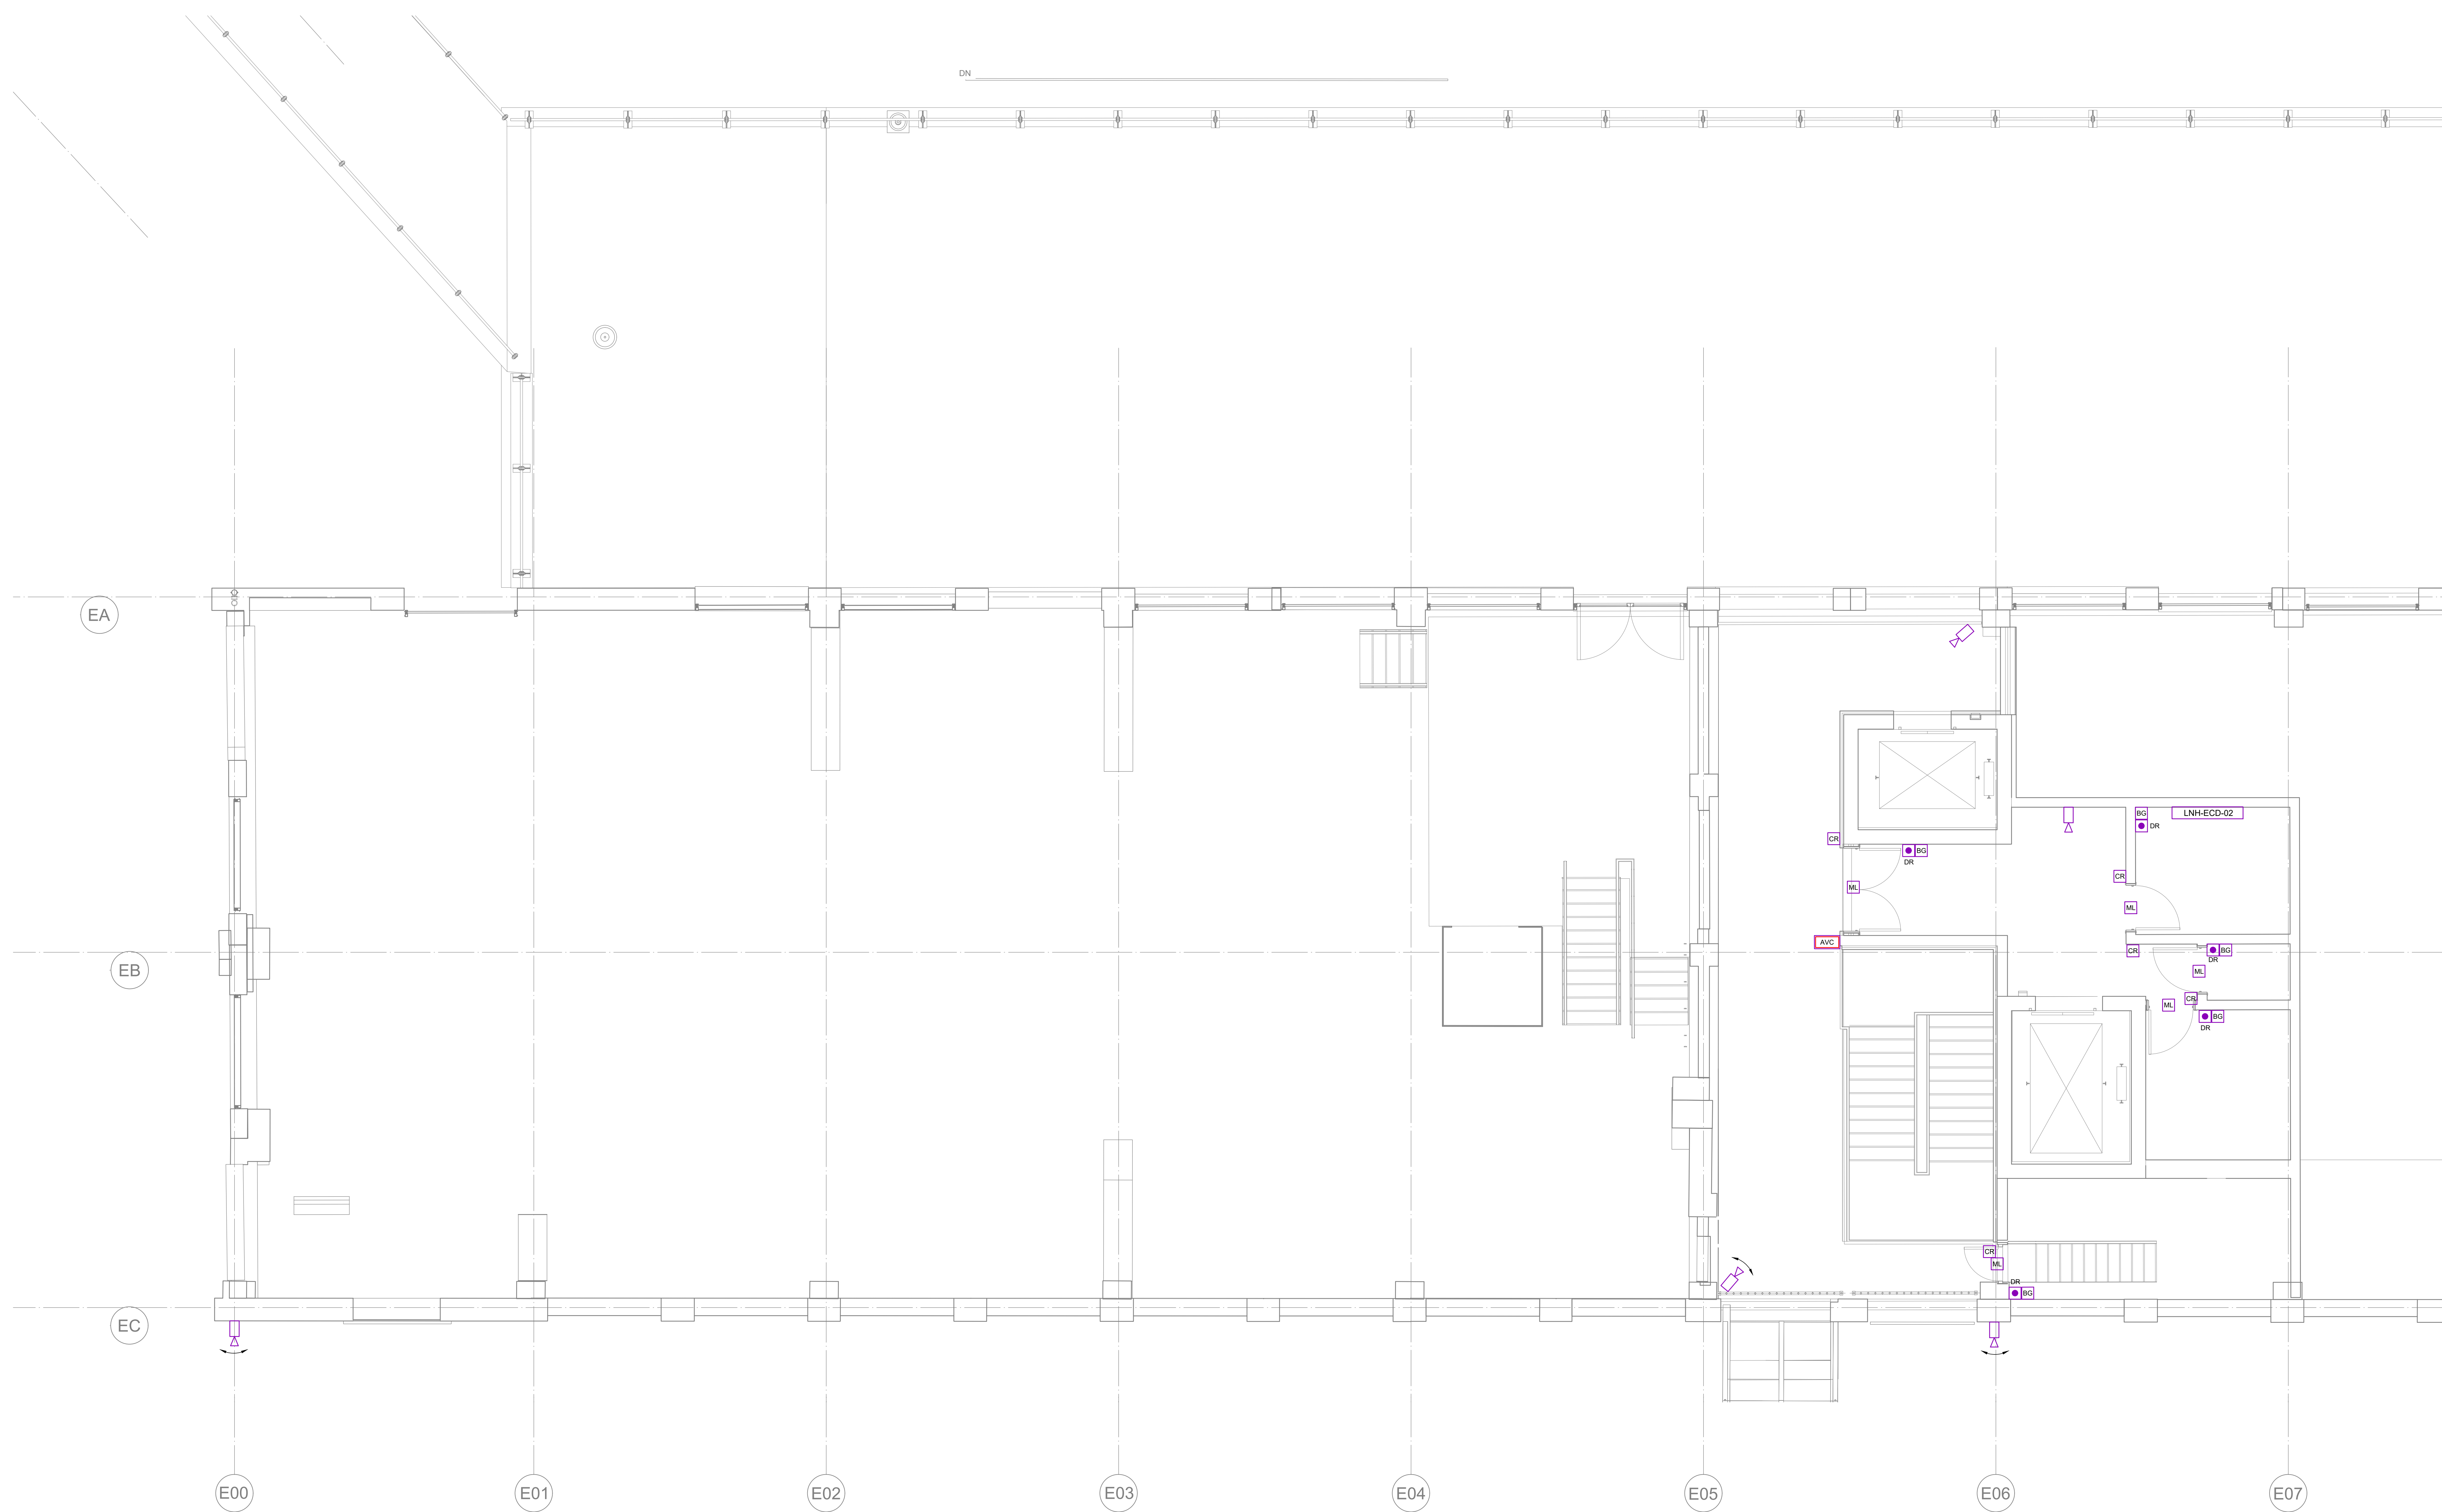

001	ISSUED FOR APPROVAL	04/05/17
REV	DESCRIPTION	DATE

FOR APPROVAL



Global House, Ruskington, Lincolnshire, NG34 9AY
 Tel: 01526-833999 Fax: 01526-833888
 Email: sales@zonestystems.co.uk
 Web: www.zonestystems.co.uk


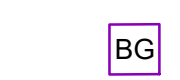






Client
BAM CONSTRUCTION


Project
**KINGS CROSS
 COAL DROPS YARD**


Title
**VIADUCT LEVEL EASTERN COAL
 SECURITY
 SHEET 1 OF 3**


Date	April 2017	Drawn by	A.C.	
Scale	1:50 @ A0	Checked by	S.C.	
Drawing Number	KXC-M2-001-BSE4389-E-68-1GF001		Rev	001

LEGEND

-  CARD READER
-  BREAK GLASS
-  DOOR RELEASE BUTTON
-  MAG LOCK
-  DOOR CONTROLLER
-  VIDEO INTERCOM STATION
-  FIXED CAMERA
-  PTZ CAMERA

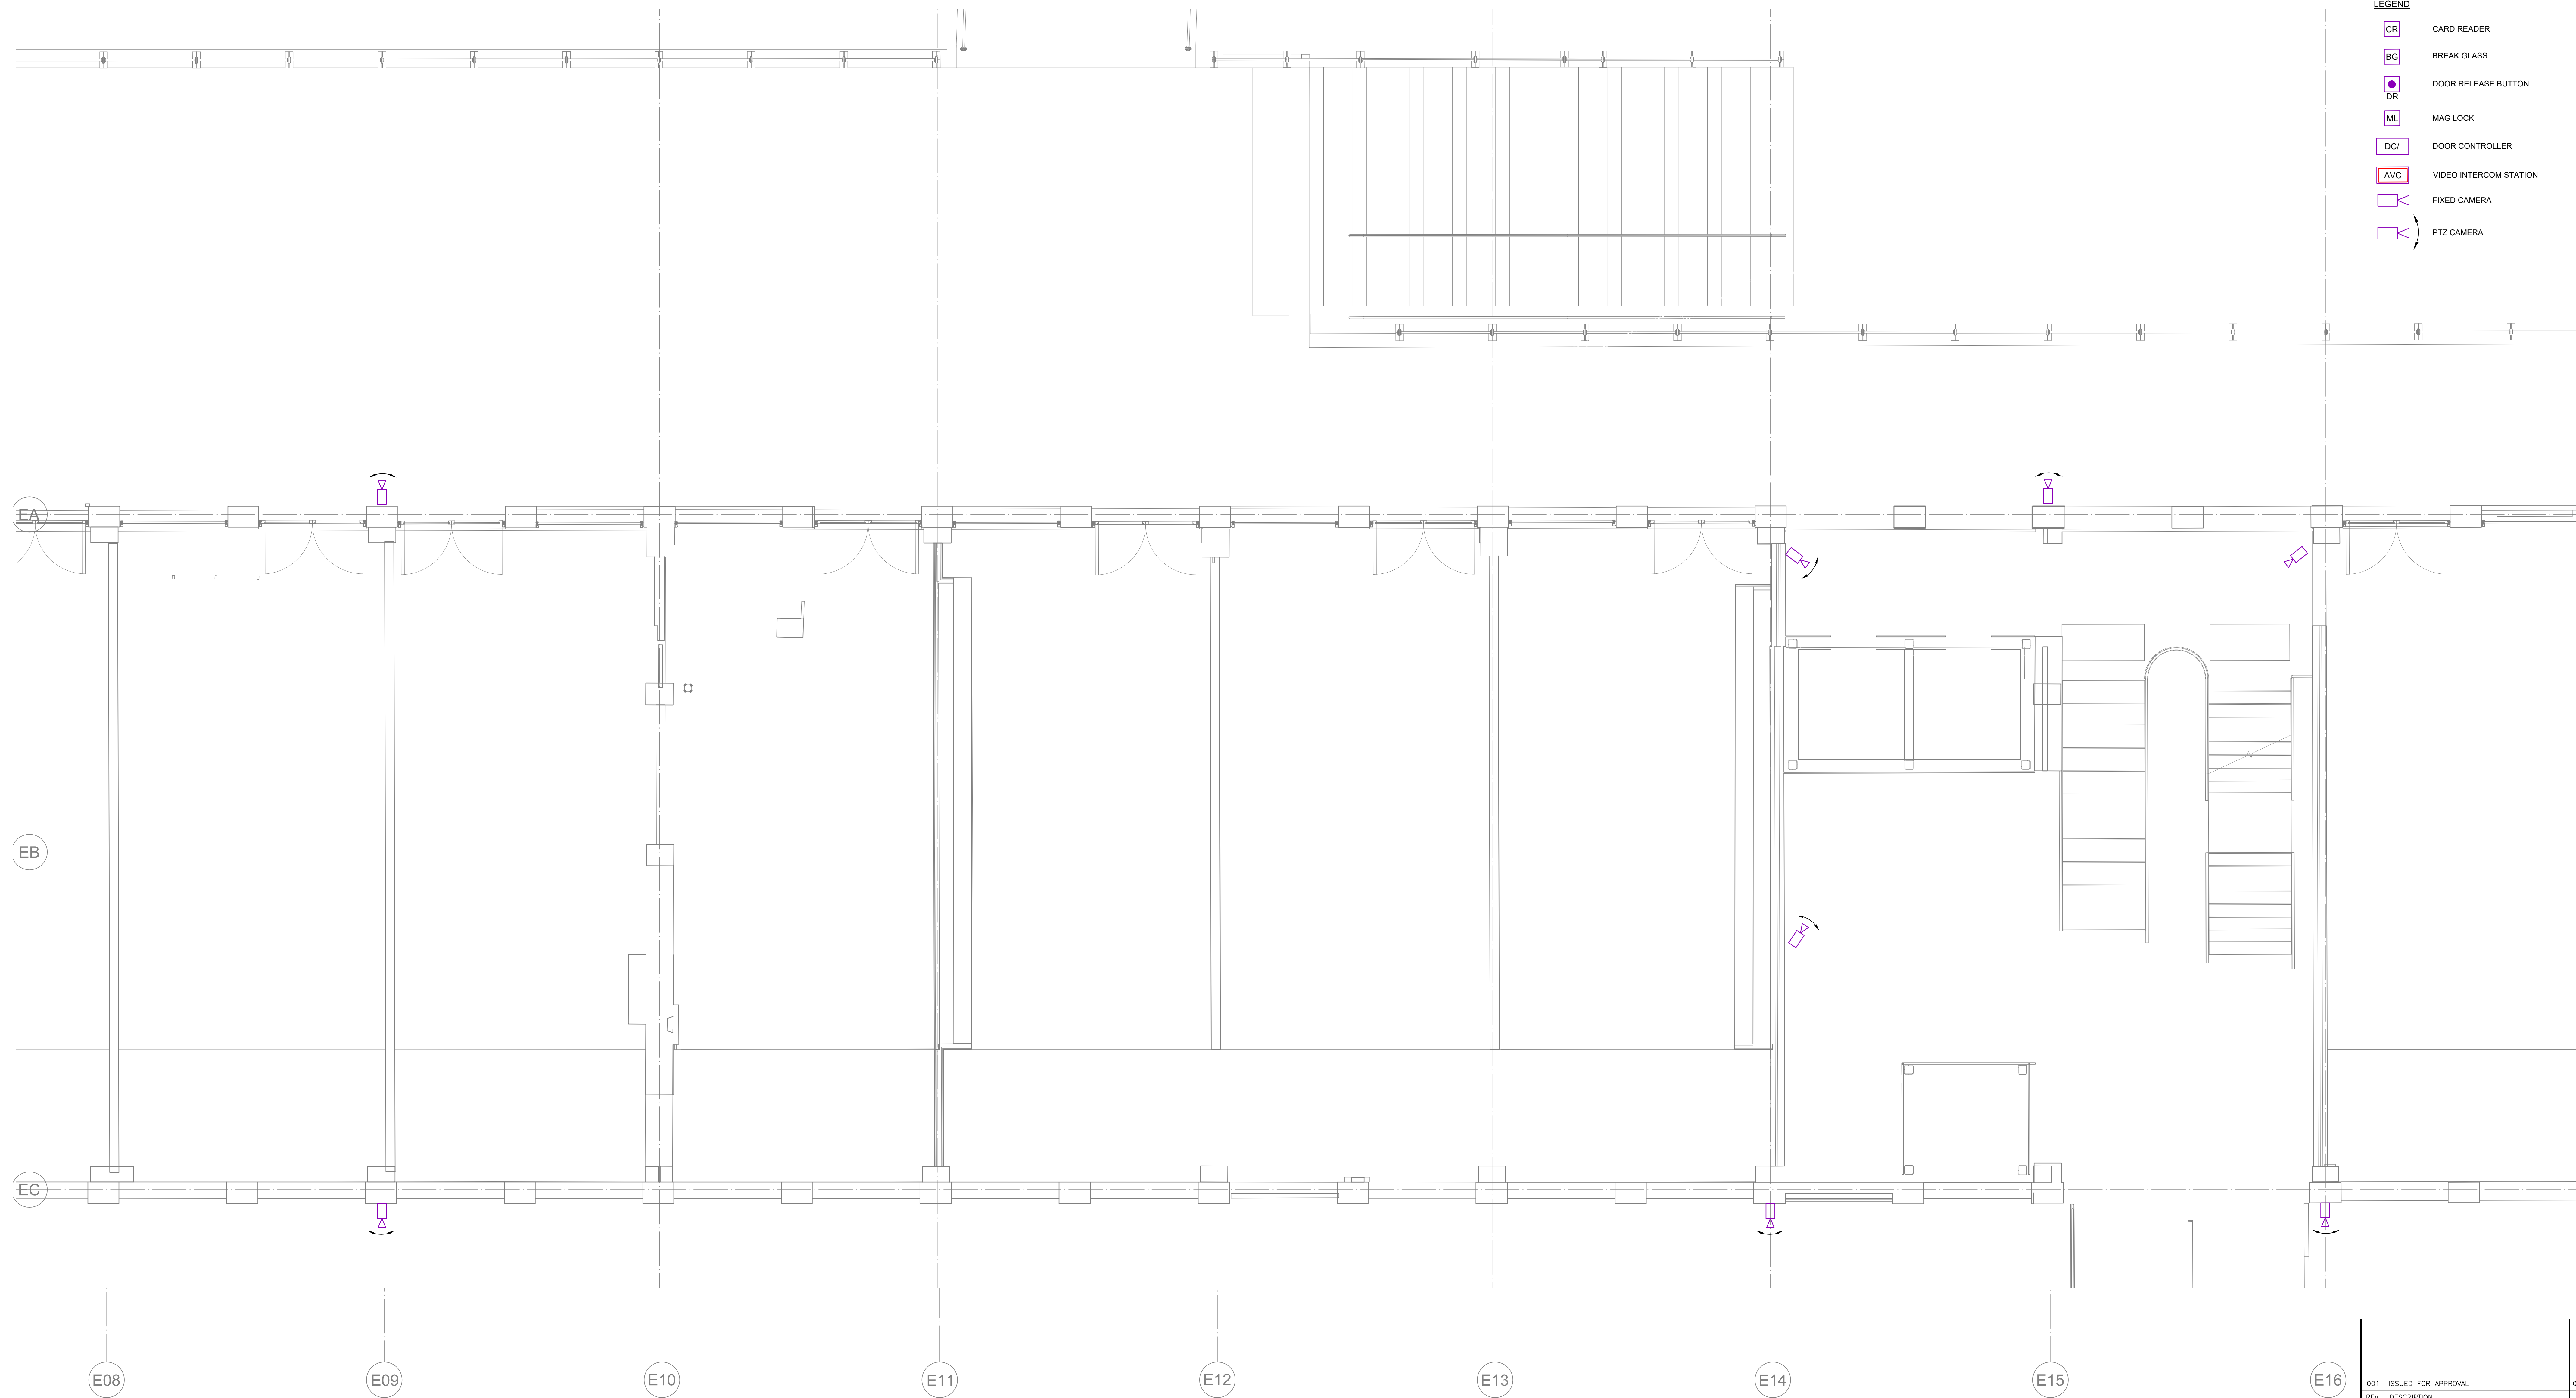

001 ISSUED FOR APPROVAL	04/05/17
REV DESCRIPTION	DATE
FOR APPROVAL	
	
Global House, Ruskington, Lincolnshire, NG34 9AY Tel: 01526-833999 Fax: 01526-833888 Email: sales@zonestystems.co.uk Web: www.zonestystems.co.uk	
Client	BAM CONSTRUCTION
Project	KINGS CROSS COAL DROPS YARD
Title	VIADUCT LEVEL EASTERN COAL SECURITY SHEET 2 OF 3
Date	April 2017
Scale	1:50 @ A0
Drawn by	A.C.
Checked by	S.C.
Drawing Number	KXC-M2-001-BSE4389-E-68-1GF002
Rev	001

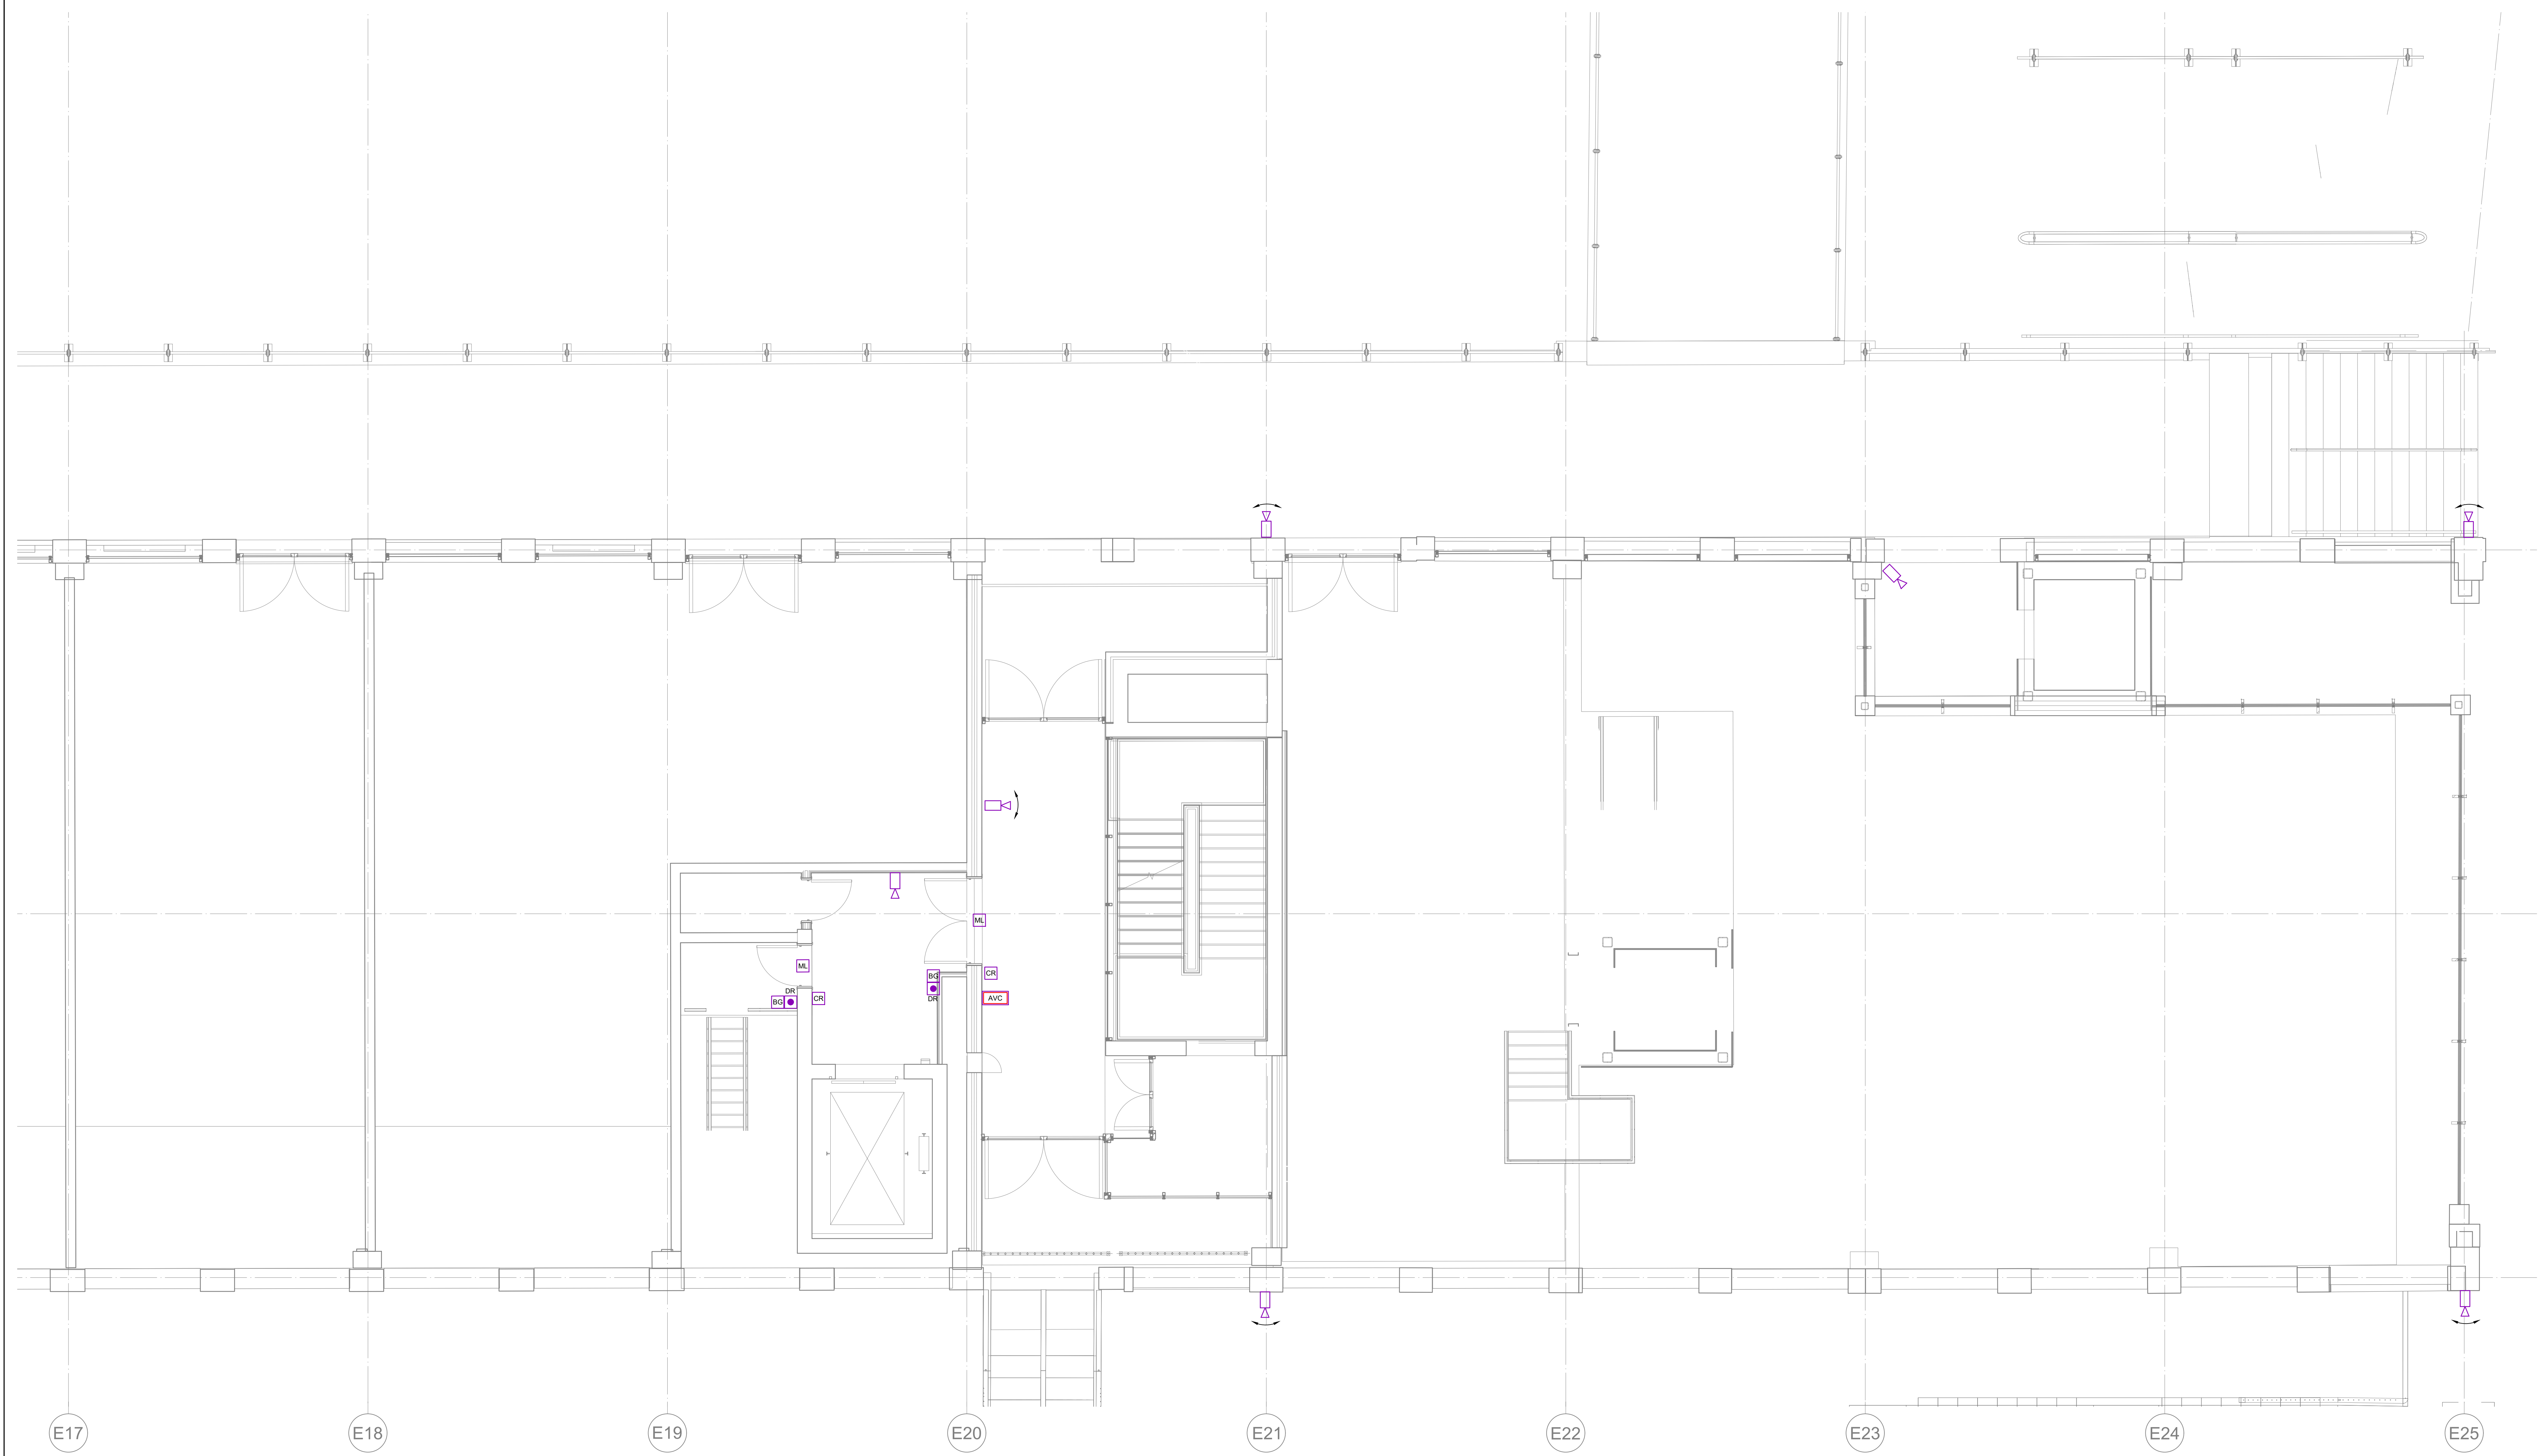

LEGEND

- CR CARD READER
- BG BREAK GLASS
- DR DOOR RELEASE BUTTON
- ML MAG LOCK
- DC DOOR CONTROLLER
- AVC VIDEO INTERCOM STATION
- ▶ FIXED CAMERA
- ▶ PTZ CAMERA

001	ISSUED FOR APPROVAL	04/05/17
REV	DESCRIPTION	DATE

FOR APPROVAL



Global House, Ruskington, Lincolnshire, NG34 9AY
 Tel: 01526-833999 Fax: 01526-833888
 Email: sales@zonestystems.co.uk
 Web: www.zonestystems.co.uk









Client
BAM CONSTRUCTION


Project
**KINGS CROSS
 COAL DROPS YARD**

Title
**VIADUCT LEVEL EASTERN COAL
 SECURITY
 SHEET 3 OF 3**

Date	April 2017	Drawn by	A.C.	
Scale	1:50 @ A0	Checked by	S.C.	
Drawing Number	KXC-M2-001-BSE4389-E-68-1GF003		Rev	001

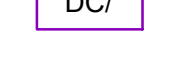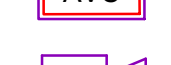LEGEND

-  CARD READER
-  BREAK GLASS
-  DOOR RELEASE BUTTON
-  MAG LOCK
-  DOOR CONTROLLER
-  VIDEO INTERCOM STATION
-  FIXED CAMERA
-  PTZ CAMERA

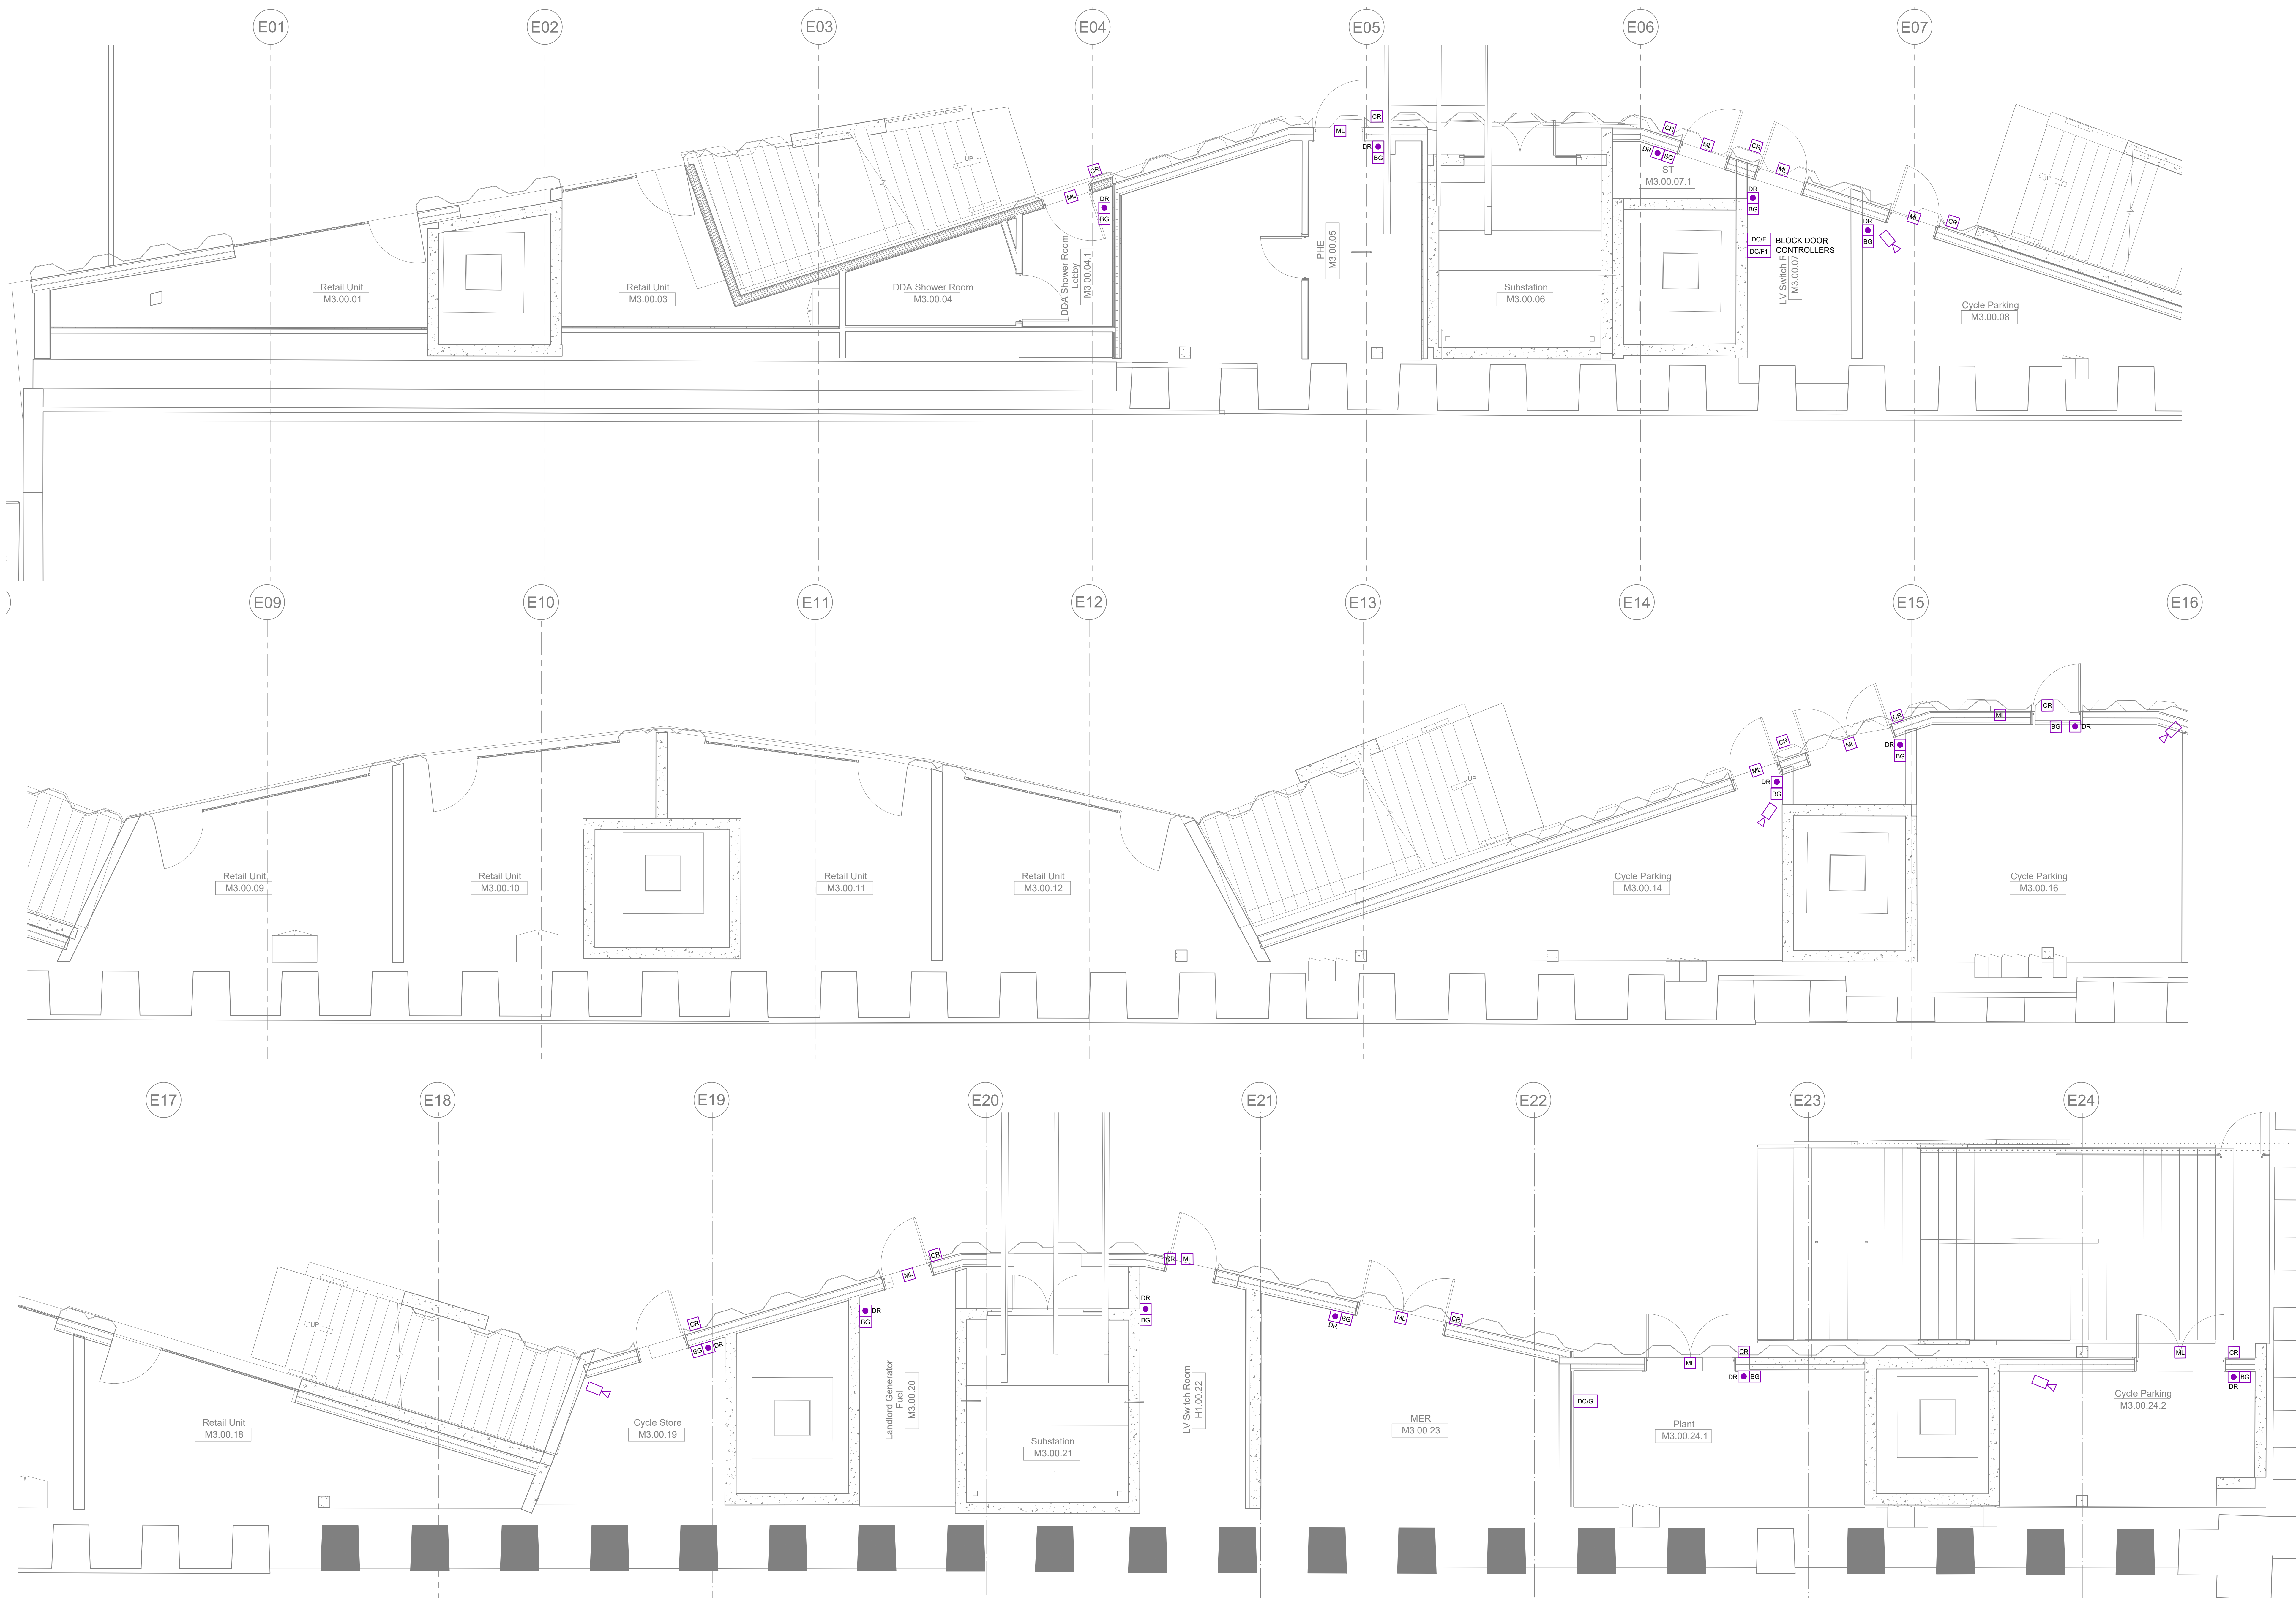

001	ISSUED FOR APPROVAL	04/05/17
REV	DESCRIPTION	DATE

FOR APPROVAL



Global House, Ruskington, Lincolnshire, NG34 9AY
 Tel: 01526-833999 Fax: 01526-833888
 Email: sales@zonestystems.co.uk
 Web: www.zonestystems.co.uk

Client
BAM CONSTRUCTION

Project
**KINGS CROSS
 COAL DROPS YARD**

Title
**LOWER STABLE STREET
 SECURITY**

Date	April 2017	Drawn by	A.C.	
Scale	1:50 @ A0	Checked by	S.C.	
Drawing Number	KXC-M3-001-BSE4389-E-68-100		Rev	001