


5  
SECTION E-E  
SCALE: 1:100@A3

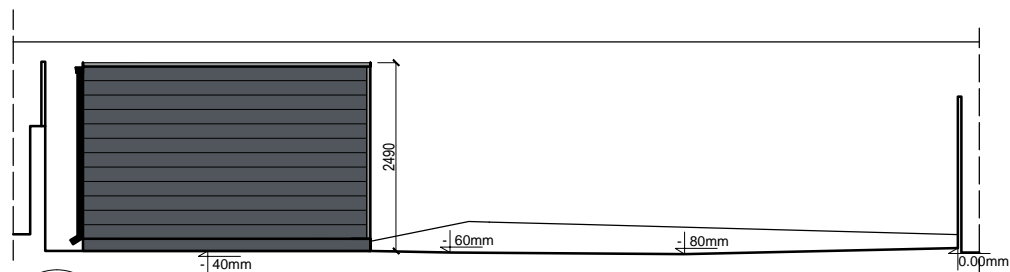

6  
SECTION F-F  
SCALE: 1:100@A3

Signed on behalf of: Peter & Laura Green		Date:
Signed on behalf of ROOMS OUTDOOR LTD:		Date:

<b>ROOMS OUTDOOR</b>		Rooms Outdoor Limited 14 Market Road London N7 9PW Tel: +44 (0) 20 7607 0088 www.roomsoutdoor.co.uk		
CLIENT NAME Peter & Laura Green				
CLIENT ADDRESS 58 Belsize Park Gardens, London, NW3 4ND				
DRAWING NAME PROPOSED SECTION E-E, F-F				
DRAWING NUMBER C11885- 8	DRAWING DATE 07/10/2017	REV 2	DO NOT SCALE OFF THIS DRAWING COPYRIGHTS REMAINS WITH ROOMS OUTDOOR LTD REPORT ANY DISCREPANCIES TO ROOMS OUTDOOR LTD	
SCALE 1:100@A3	DRAWN BY BD			