

SAFETY, HEALTH AND ENVIRONMENTAL INFORMATION BOX	Contractor Risk	NO SIGNIFICANT RISK
	Maintainance/Leasing Risk	NO SIGNIFICANT RISK
	Overall Contamination Risk	NO SIGNIFICANT RISK

THIS DRAWING IS CONFIDENTIAL AND MAY NOT BE USED, COPIED OR DISCLOSED TO ANYONE WITHOUT PERMISSION OF SET (ENGINEERING SERVICES) LTD.

DO NOT SCALE OFF THIS DRAWING

DRAWING STAGE DEFINITIONS (SPPA BOARD 14)

STAGE 1	CONCEPT DRAWING
STAGE 2B	DEVELOPMENT DESIGN DRAWING
STAGE 3A	TECHNICAL DESIGN DRAWING
STAGE 4B	COORDINATED WORKING DRAWING
STAGE 5	INSTALLATION DRAWING/RECORD DRAWING

For full definitions refer to SPPA BOARD 14 Table 1

NOTES FOR KINGS CROSS S2 LIGHTING & CONTROL DRAWINGS

connection with the project/luminaire schedule and employee requirement documentation.

Lighting drawings to be made in conjunction with the special lighting controls.

1. Lighting control when full duty will be timed from the lighting control system allowing the lighting system to run the full time of day.

• **Emergency lighting** shall be automatic, as part of the lighting control system.



Legend

PI Presence detector

 Microwave detector
 One way Switch ("X" gang as indicated)
 Two way Switch ("X" gang as indicated)
 Emergency Exit
 Lighting Control Module

This drawing has been based on information taken from the following drawings -

[illegible][illegible]

1:50	A0	
Status	Stage	
S4 - For Stage Approval	4B Design	
Client		
CARILLON		



carillion


KINGS CROSS S2

Title
Level 8
Lighting Control Layout

Drawing No. **KXC-S2-001-9131-E-60-2117** Revision **P2**

SES
ENGINEERING SERVICES

SES (Engineering Services) Ltd
14th Floor
One Euston Square
London
NW1 2FD
(T) 02073 801620
W www.ses-ltd.co.uk

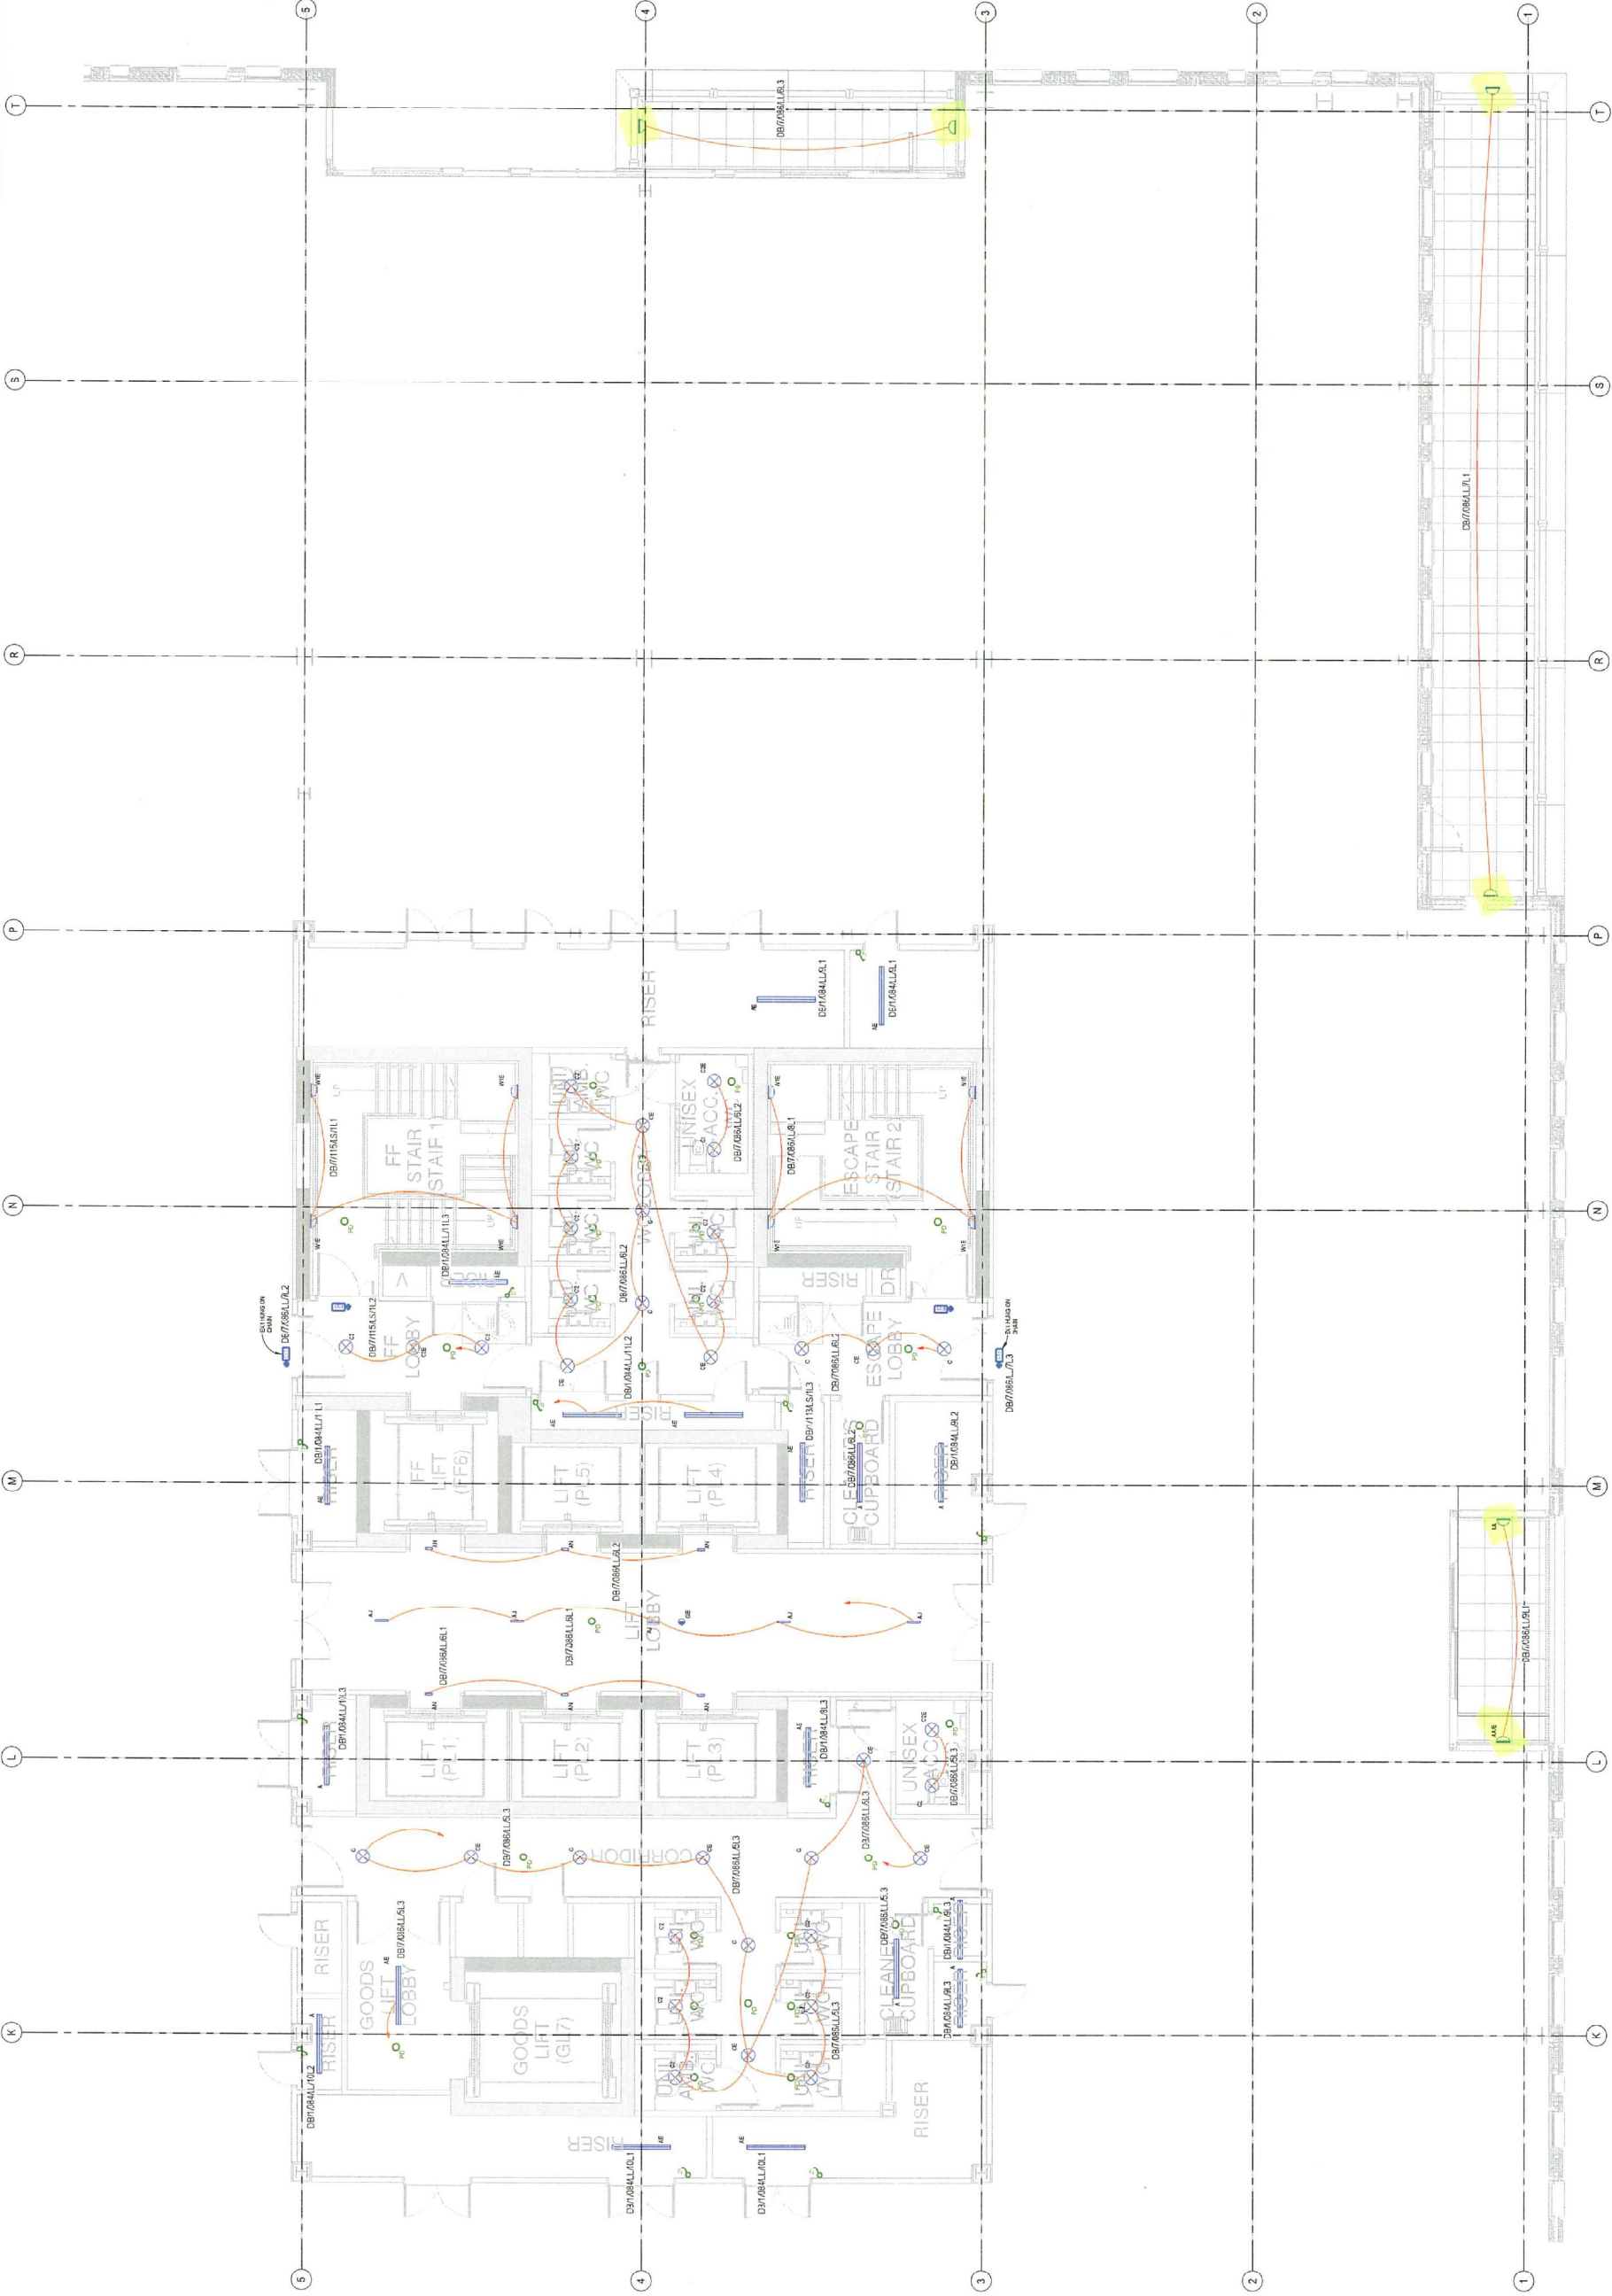

SAFETY, HEALTH AND ENVIRONMENTAL INFORMATION BOX	
Contractor Risks	NO SIGNIFICANT RISK
Manufacturing Risks	NO SIGNIFICANT RISK


NOTES FOR KING'S CROSS S2 LIGHTING & CONTROL DRAWINGS

1. All luminaires to be complete with DAL driver ballast, drawings to be read in conjunction with the project luminaire schedule and employers requirement documentation.

- [illegible]

Legend

- | | |
|---|--|
|  | PIR Presence detector |
|  | PIR Presence detector with photocell |
|  | Microwave detector |
|  | One way Switch ("X" gang as indicated) |
|  | Two way Switch ("X" gang as indicated) |
|  | Emergency Exit |
|  | Lighting Control Module |

This drawing has been based on information taken from the following drawings: -


Critical Release was Updated, Issued for Approval					
Rev P2	Drawn	Iss	Check	Appr	Iss
	IBS	Date	02/07/15	02/07/15	02/07/15
Issued for Approval					
Rev P1	Drawn	Iss	Check	Appr	Iss
	IBS	Date	02/07/15	02/07/15	02/07/15

	Sig ^a	ID Decision
S4 - Exit Stage Approval		

Client
CARILLION

Project
KINGS CROSS S2

Level 6 Lighting Control Layout


S|E|S
ENGINEERING SERVICES

SEES (Engineering Services) Ltd
4th Floor
The Euston Square
London
NW1 2FD
Tel 02073 601800
Email info@ses-ltd.co.uk

