


1616-PLAN-01 UCL POP-UP BUILDING TEACHING FACILITY OUTSIDE MAIN QUAD
OBSERVER POINTS FOR GLARE CALCULATIONS

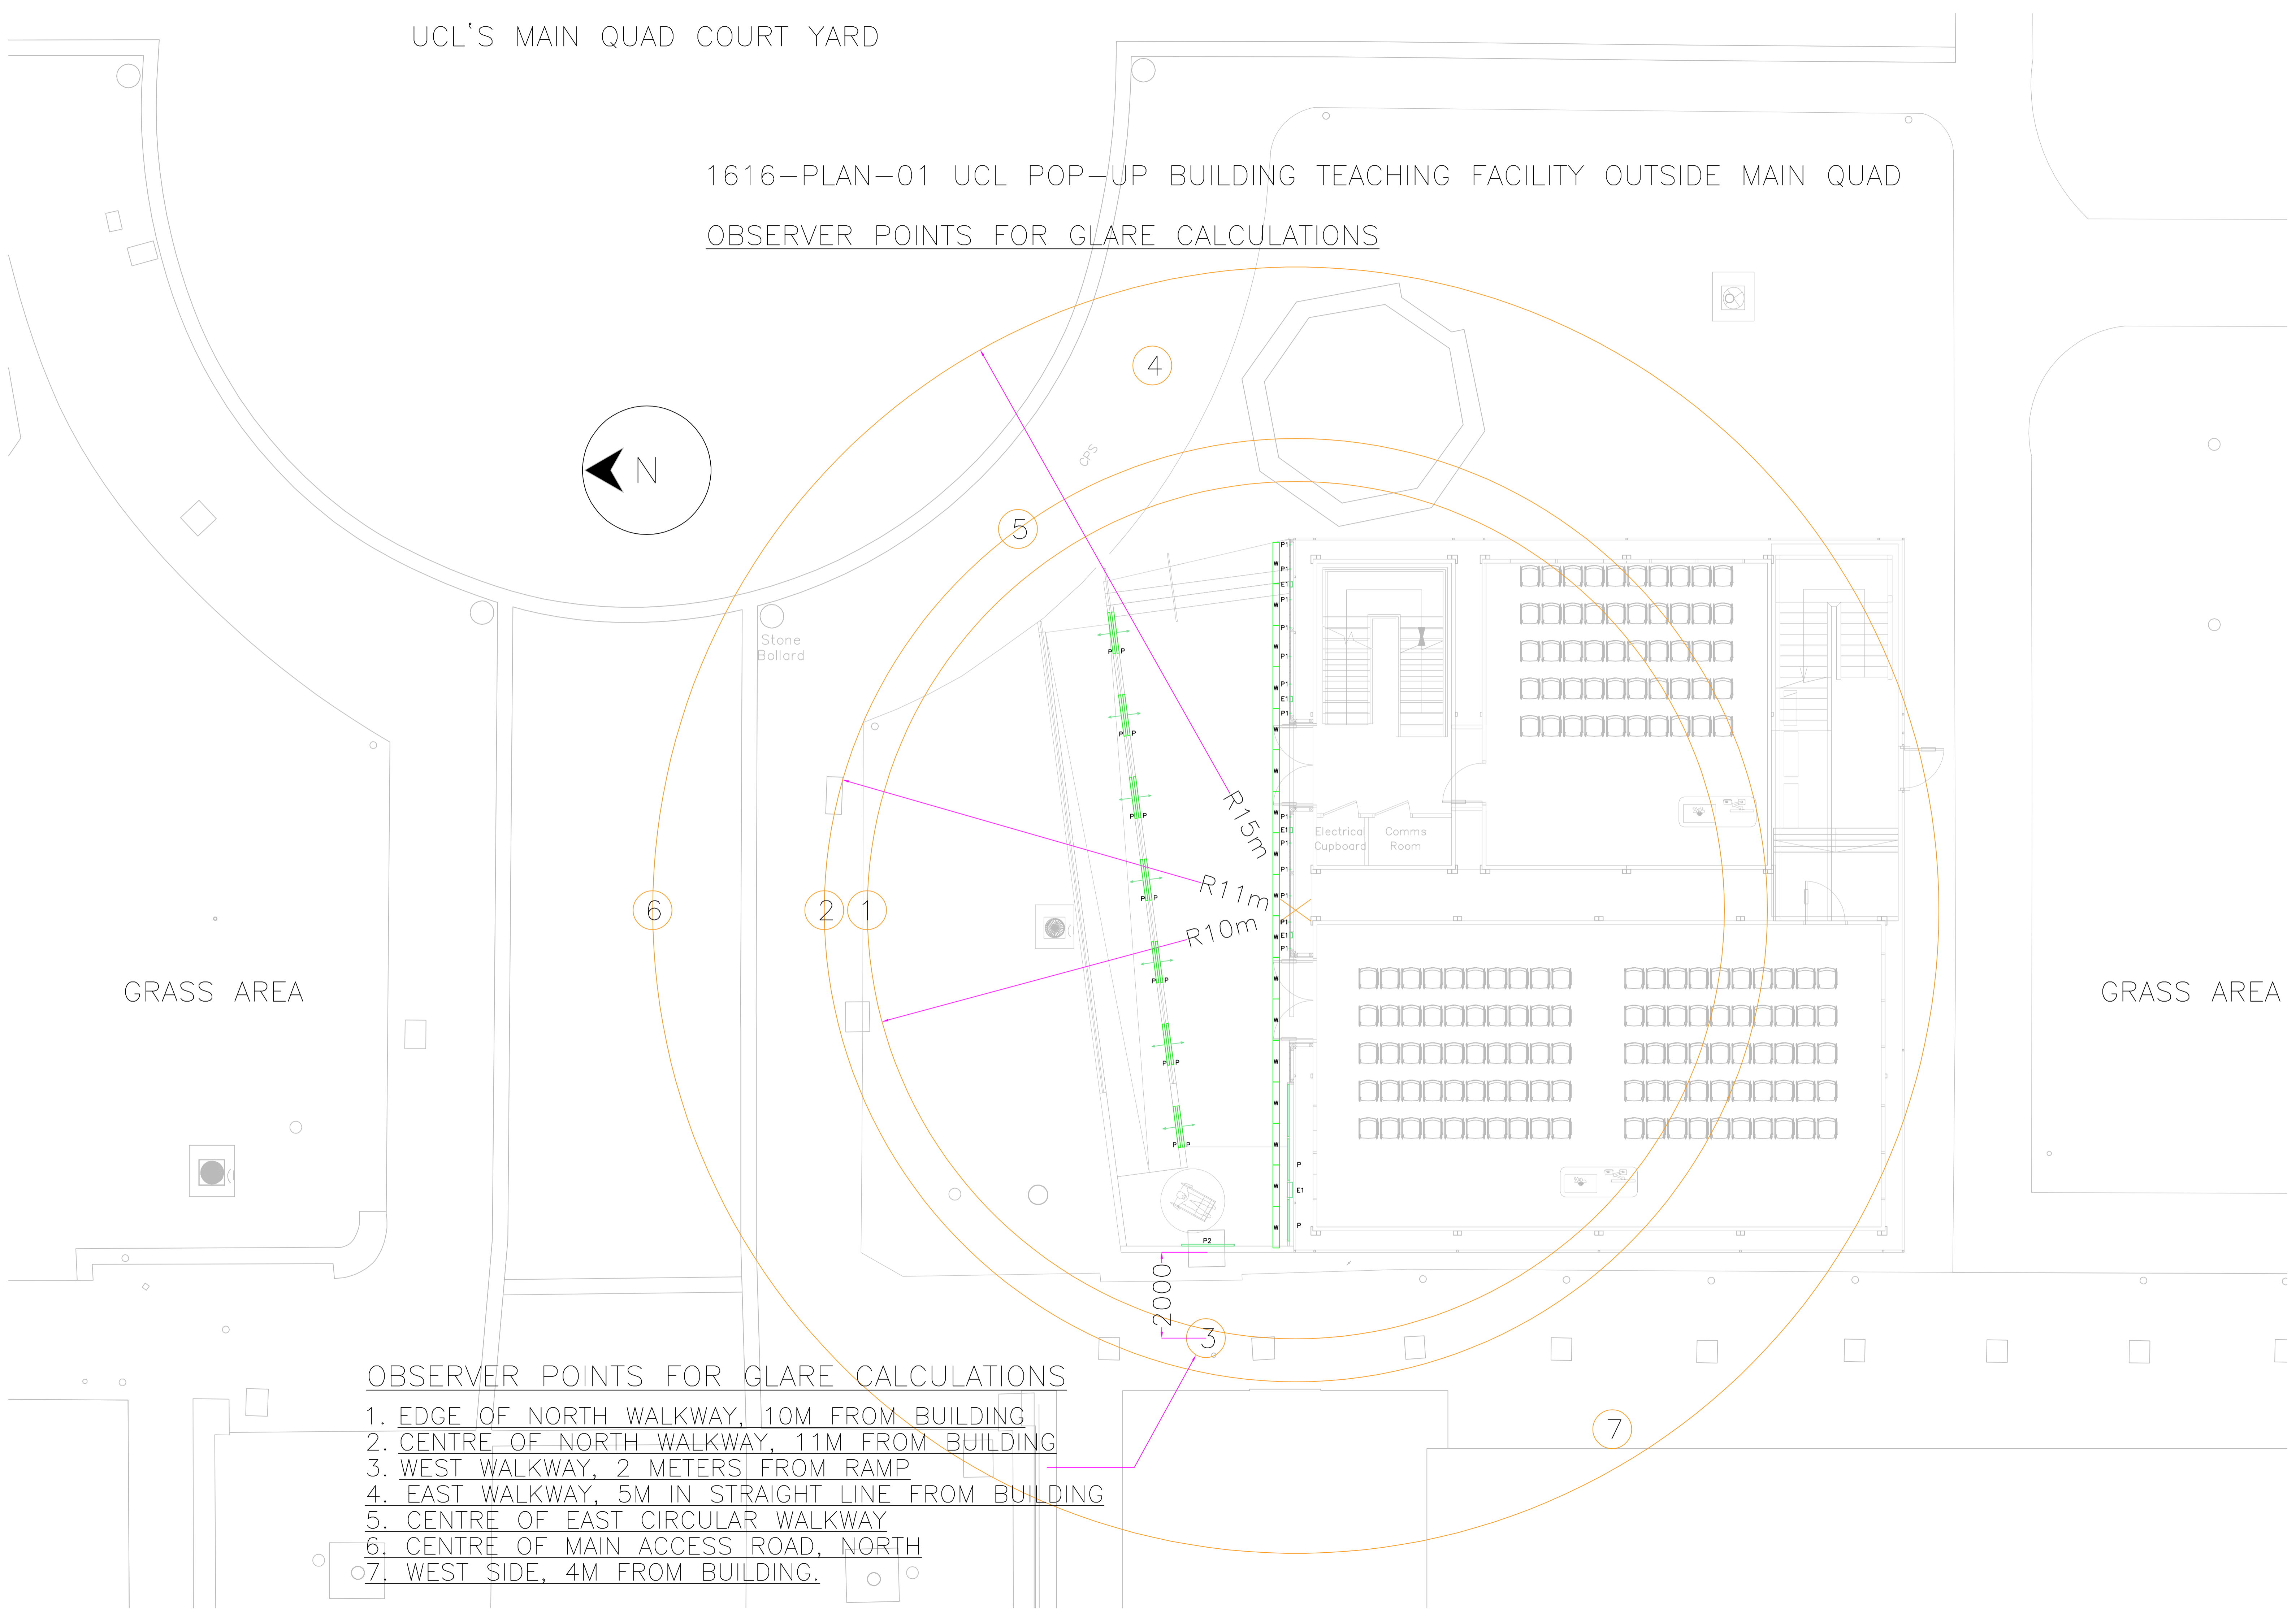

OBSERVER POINTS FOR GLARE CALCULATIONS

1. EDGE OF NORTH WALKWAY, 10M FROM BUILDING
2. CENTRE OF NORTH WALKWAY, 11M FROM BUILDING
3. WEST WALKWAY, 2 METERS FROM RAMP
4. EAST WALKWAY, 5M IN STRAIGHT LINE FROM BUILDING
5. CENTRE OF EAST CIRCULAR WALKWAY
6. CENTRE OF MAIN ACCESS ROAD, NORTH
7. WEST SIDE, 4M FROM BUILDING.