




DO NOT SCALE FROM THIS DRAWING

ALL DIMENSIONS TO BE CONFIRMED ON SITE BY THE CONTRACTOR PRIOR TO CONSTRUCTION

HEALTH AND SAFETY INFORMATION

REF CONSTRUCTION RISKS

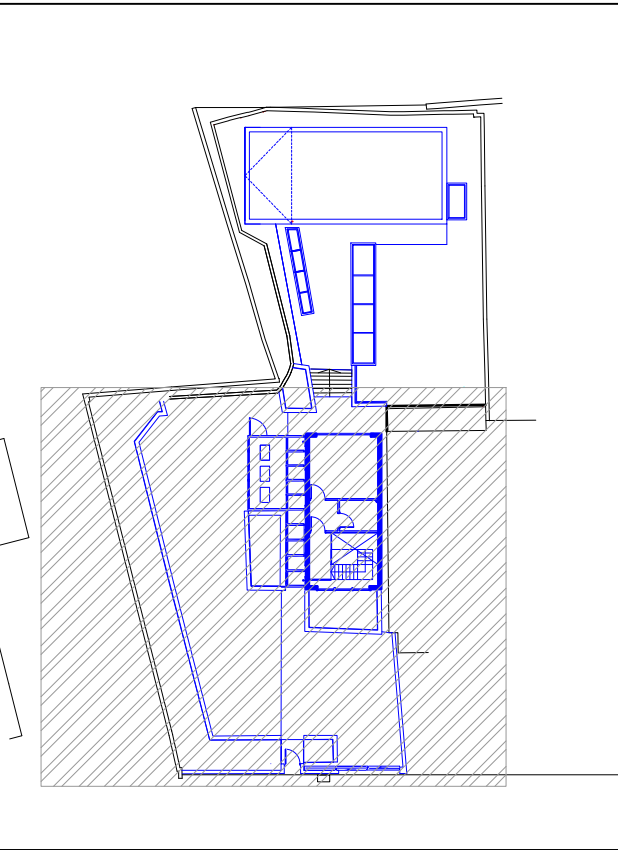

Key Plan

Key:

- Hard Landscaping (spec TBC)
- Sedum Roof
- Grass Turf Roof
- Gravel
- Void (Lightwell)

NOTES
THIS DRAWING MUST BE READ IN COLOUR.
EXISTING BUILDING INDICATED IN BLACK
DEMOLITION / REMOVAL WORKS INDICATED IN RED
PROPOSED WORKS INDICATED IN BLUE

REV	DATE	CHK	AMENDMENTS
02	18/10/17	SR	PLANT AREA UPDATED
01	12/10/17	SR	LAYOUT UPDATED, VARIOUS AMENDMENTS
00	29/09/17	SR	FIRST ISSUE

Unit A
Homefield Rd
Haverhill
Suffolk
CB9 8CP
tel: 01440 760090
email: info@radford-group.co.uk
www.radford-group.co.uk



KEY PLAN

CLIENT
Fellows Cottage Ltd

PROJECT
Fellows Road
London NW3 3JH

DRAWING
Detailed Floor Plans
First Floor
Front of Site

PRELIMINARY			
SCALE	1:50	PAPER	A1
DATE	Sep 2017	REV	02
DWG NO	FEL101_106		