


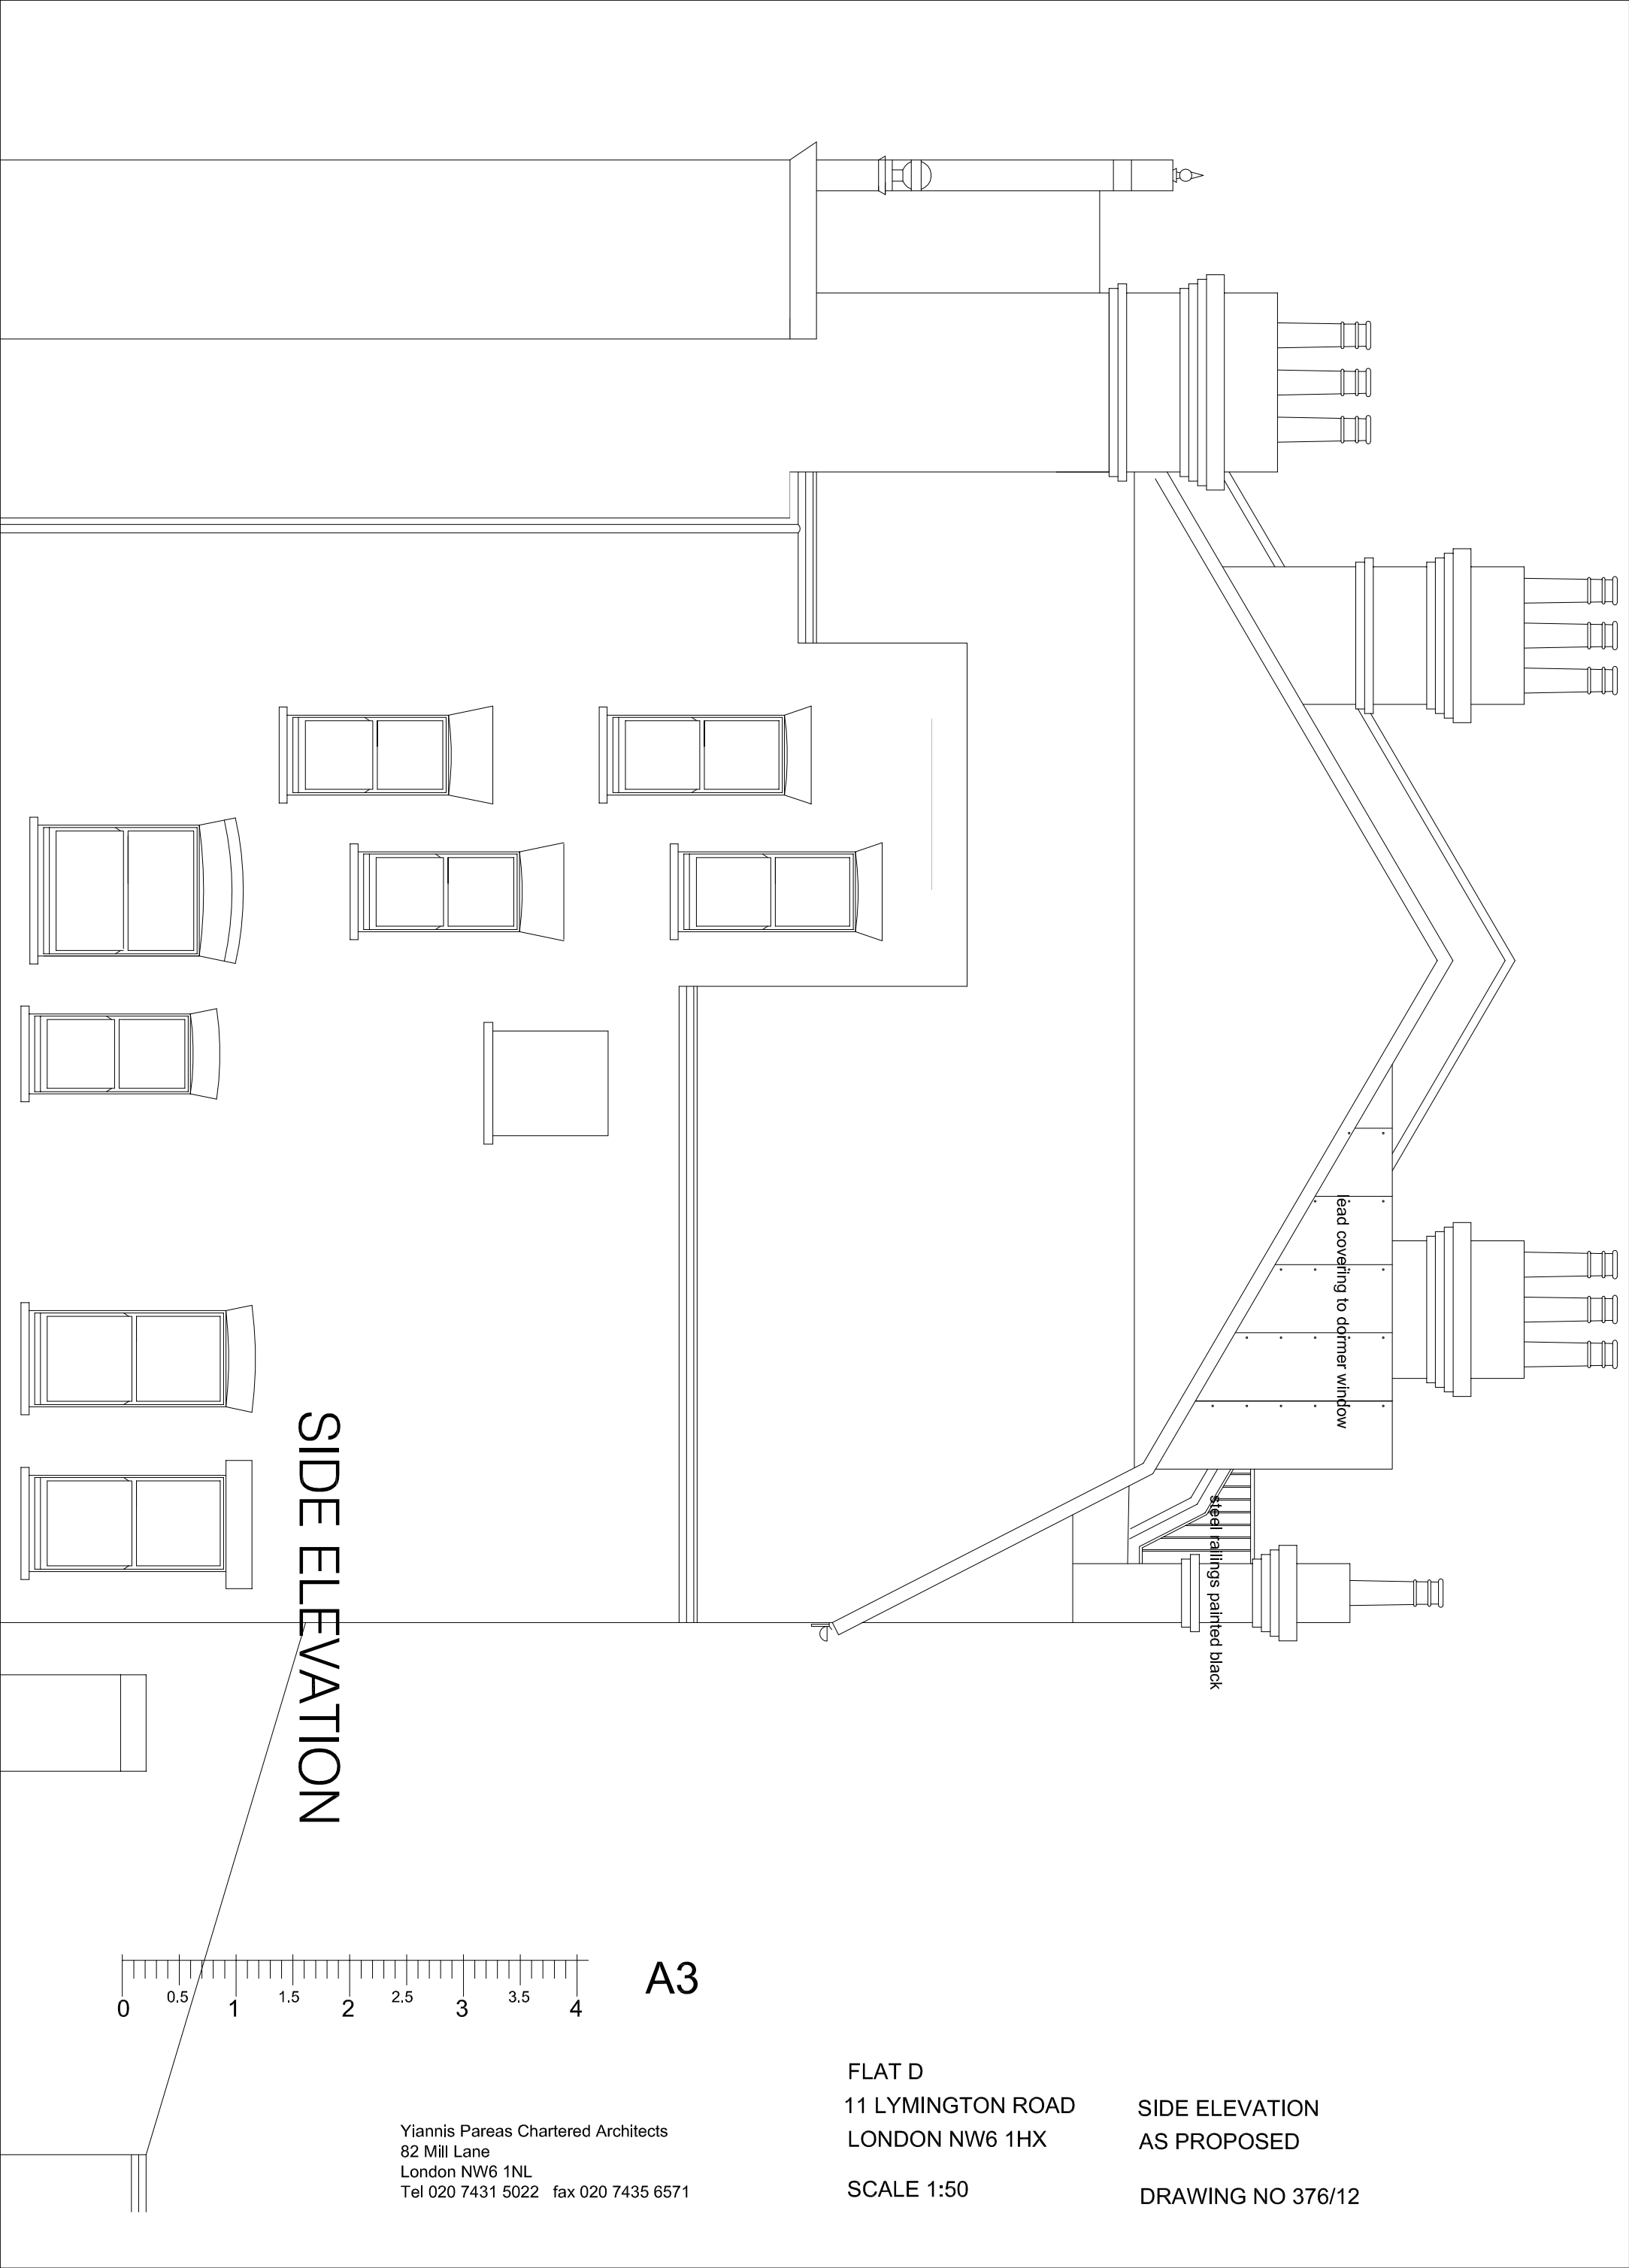

SIDE ELEVATION

A3

lead covering to dormer window

steel railings painted black