

DESIGNERS HAZARD INFORMATION FOR CONSTRUCTION

1. IF YOU DO NOT FULLY UNDERSTAND THE RISKS INVOLVED DURING THE CONSTRUCTION OF THE ITEMS INDICATED ON THIS DRAWING ASK YOUR MANAGER, HEALTH & SAFETY ADVISOR OR A MEMBER OF THE DESIGN TEAM BEFORE PROCEEDING.


THE ABOVE NOTES REFER SPECIFICALLY TO THE INFORMATION SHOWN ON THIS DRAWING. REFER TO THE HEALTH AND SAFETY PLAN FOR FURTHER INFORMATION.

EXTERNAL REFERENCE INFORMATION

Dr. Originator: SARAH WIGGLESWORTH ARCHITECTS  
 Drg. Reference: 596\_L-004  
 Date Received: 27/04/2017

NOTES

- THIS DRAWING IS TO BE READ IN CONJUNCTION WITH ALL RELEVANT ENGINEERS, ARCHITECTS AND SPECIALISTS DRAWINGS AND THE SPECIFICATION.
- DO NOT SCALE FROM THIS DRAWING MANUALLY OR ELECTRONICALLY. WRITTEN PERMISSION MUST BE OBTAINED FROM MLM PRIOR TO SCALING ELECTRONICALLY OR USING THIS ELECTRONIC FILE.
- GALVANISED STEEL CONDUITS TO BE USED FOR ALL EXTERNAL LIGHTS.
- REFER TO DB SCHEDULE FOR CIRCUIT REFERENCES.

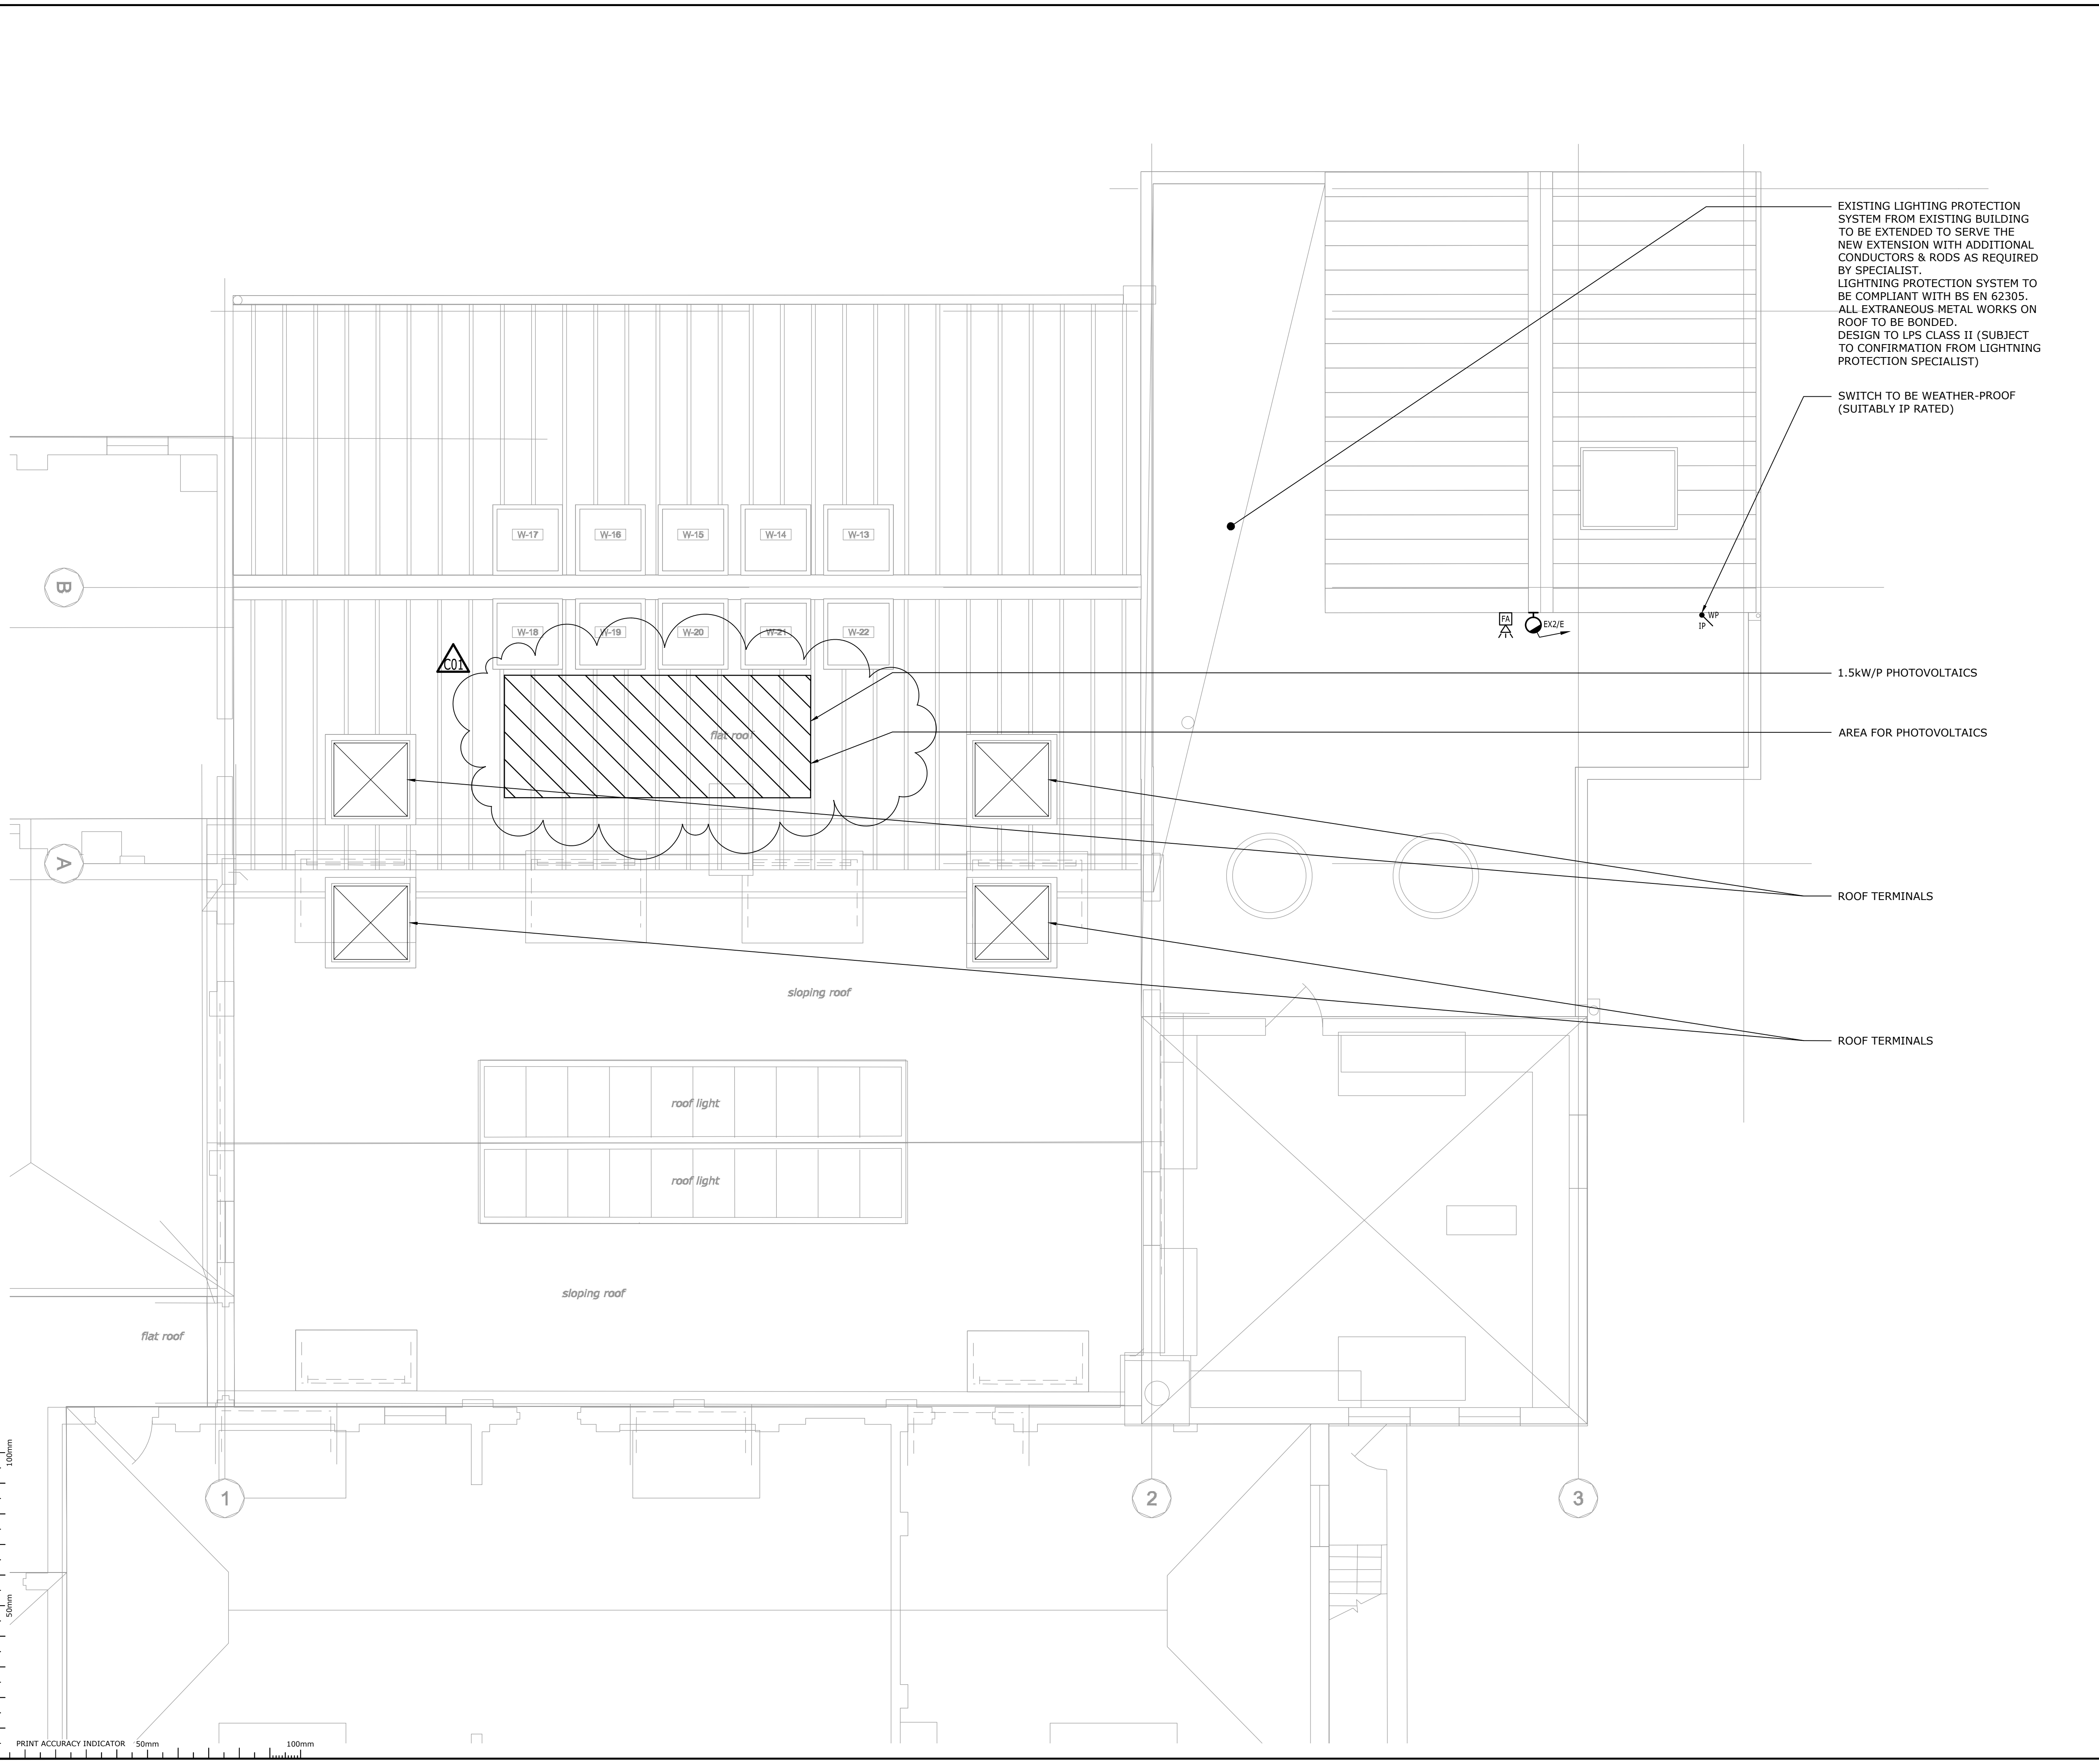

C01	30-08-17	CONTRACT ISSUE	PG/AC	AC	CN
REV	DATE	REVISION	MADE	CHK	APP

DRAWING STATUS **CONTRACT**

SUITABILITY DESCRIPTION

3rd Floor Eldon House,  
 2 Eldon Street,  
 London EC2M 7LS  
 Tel: 020 7422 7800  
 Website: www.mlmgroupp.com

CLIENT  
**LONDON BOROUGH OF CAMDEN**

PROJECT  
**KINGSGATE PRIMARY SCHOOL  
 KS2 EXPANSION PHASE 2  
 HALL AND LIBRARY**

DRAWING TITLE  
**ROOF LEVEL SERVICES**

DRAWN/DESIGN	PG/JP	MLM REF	STATUS	REVISION
SCALE	1:50 @A1	714985	-	C01
PROJECT	ORIGINATOR	VOLUME/ SYSTEM	LEVELS & LOCATIONS	TYPE   ROLE   NUMBER
KPS- MLM - ZZ - RF -DR- E -2401				