


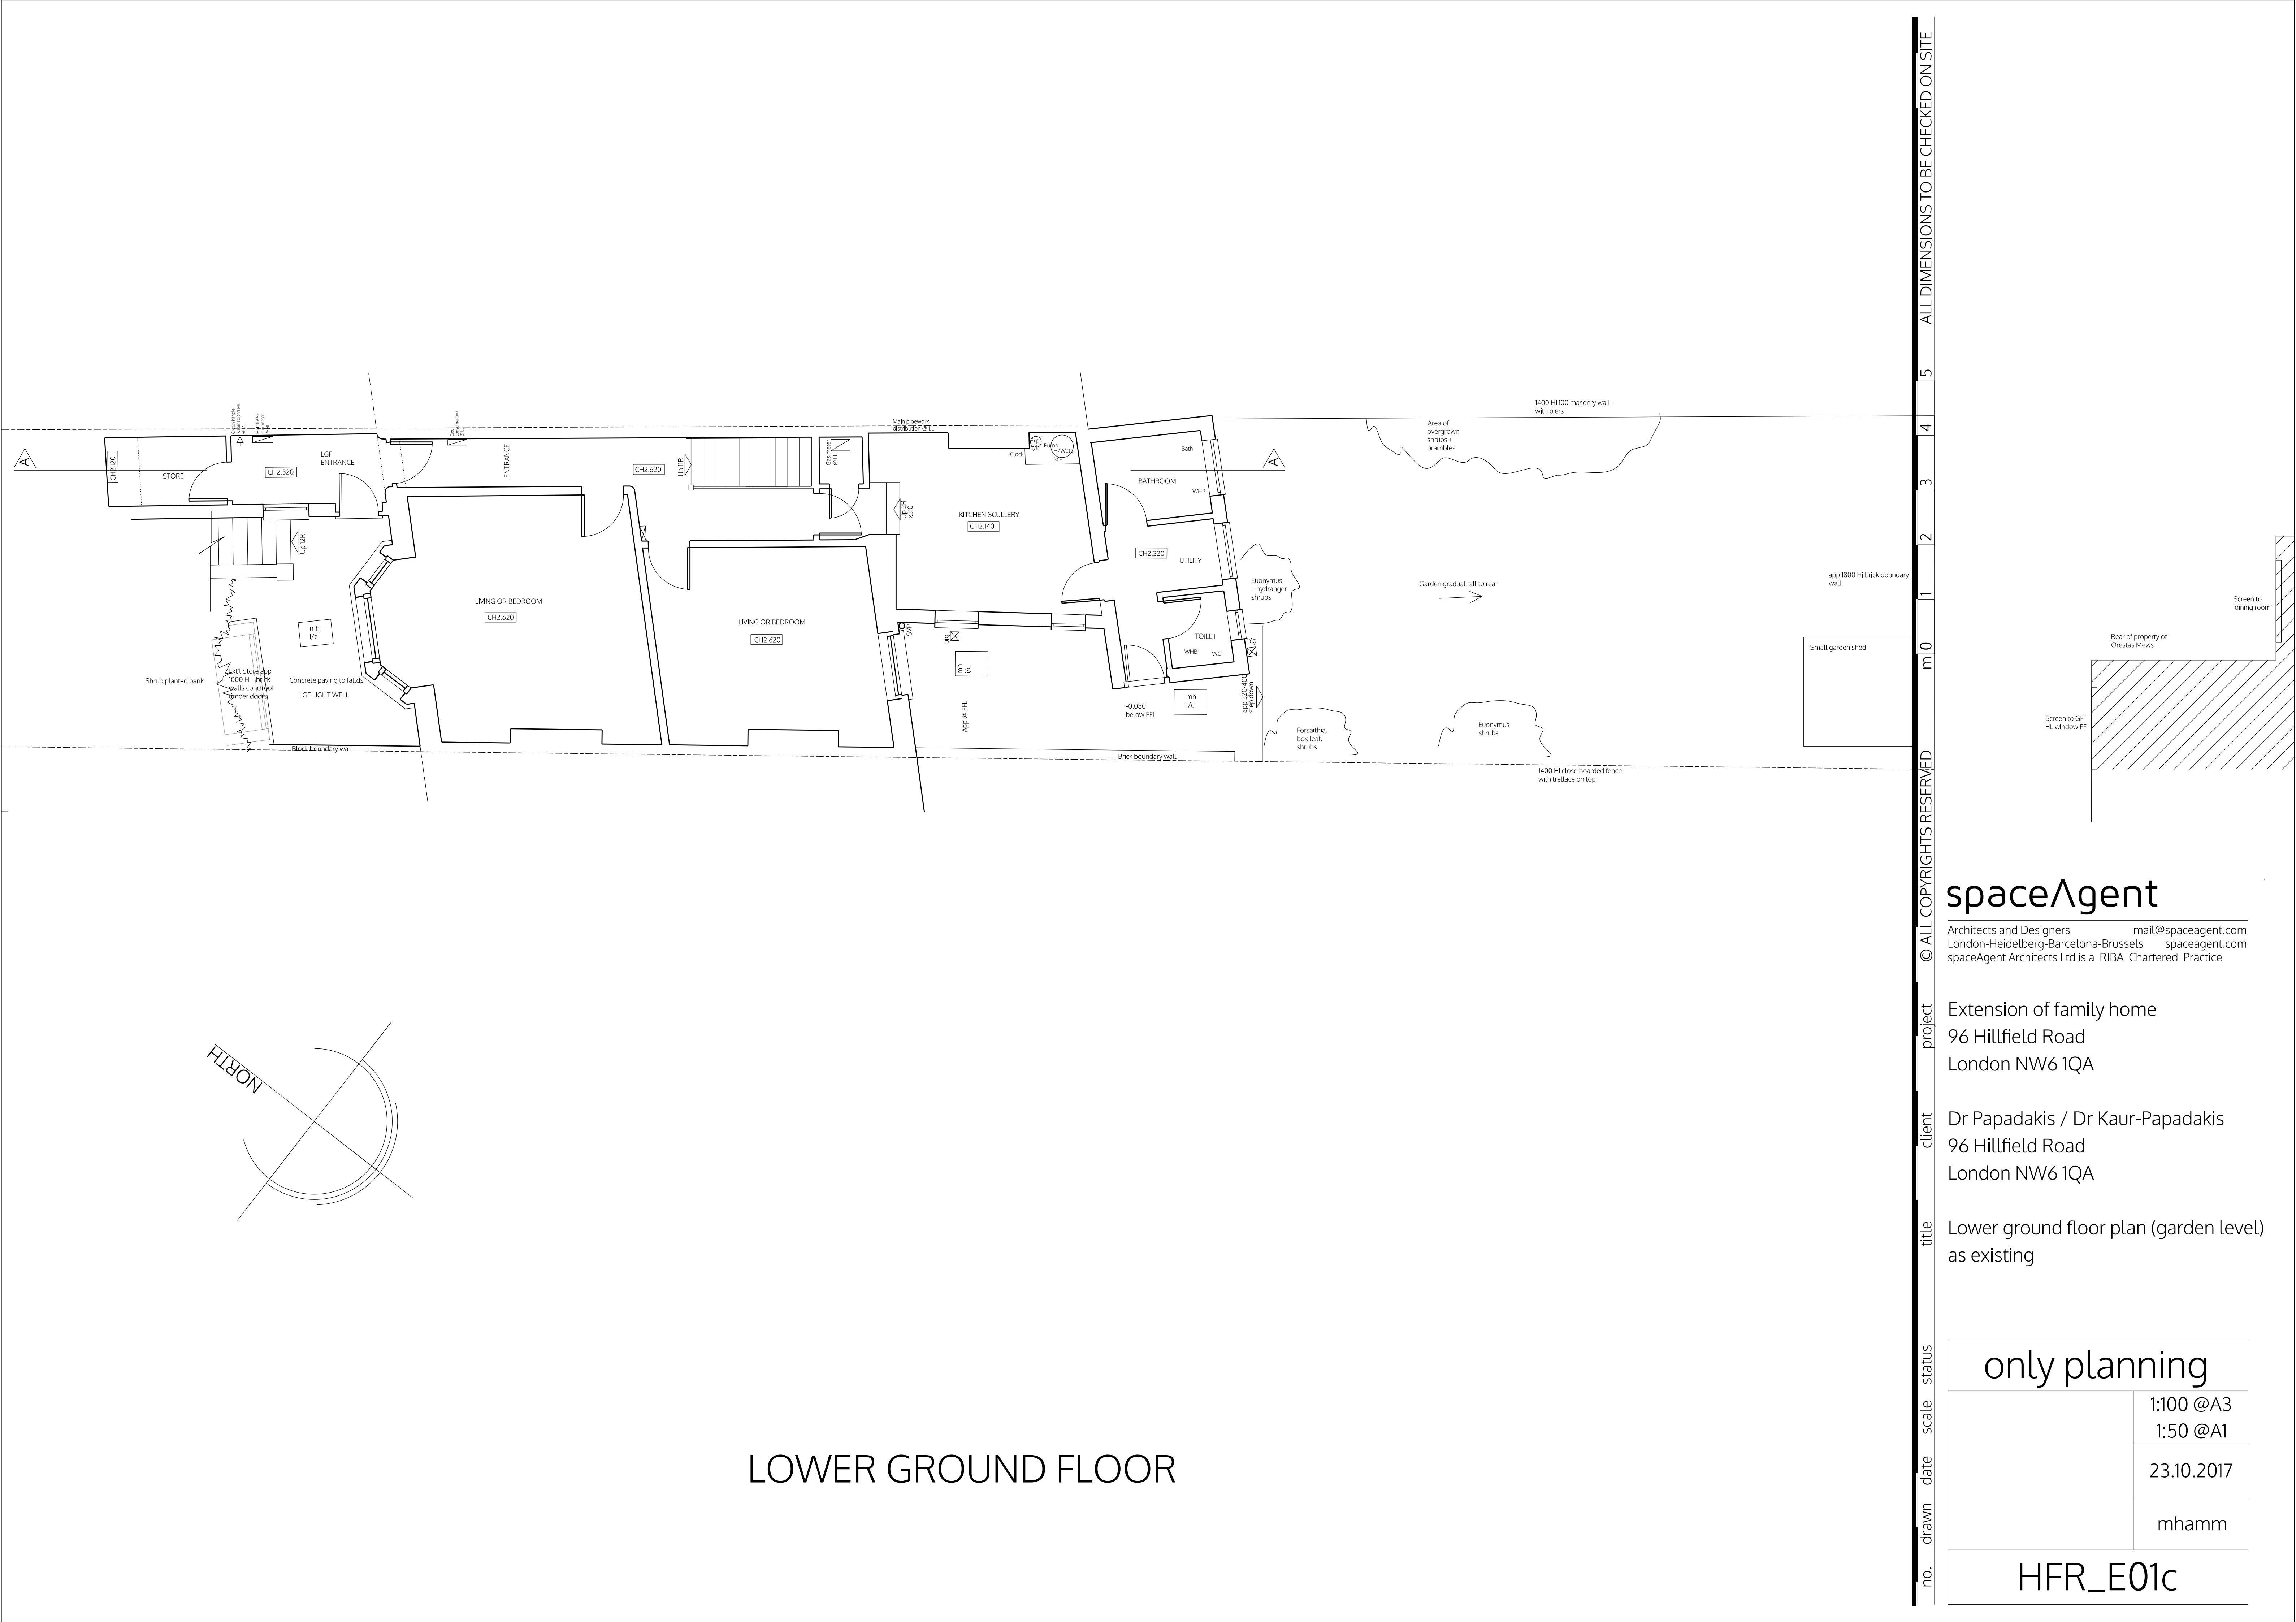


spaceAgent

Architects and Designers
London-Heidelberg-Barcelona-Brussels
spaceAgent Architects Ltd is a RIBA Chartered Practice

Extension of family home
96 Hillfield Road
London NW6 1QA
Dr Papadakis / Dr Kaur-Papadakis
96 Hillfield Road
London NW6 1QA

Lower ground floor plan (garden level)
as existing

only planning	
	1:100 @A3 1:50 @A1
	23.10.2017
	mhamm
HFR_E01c	

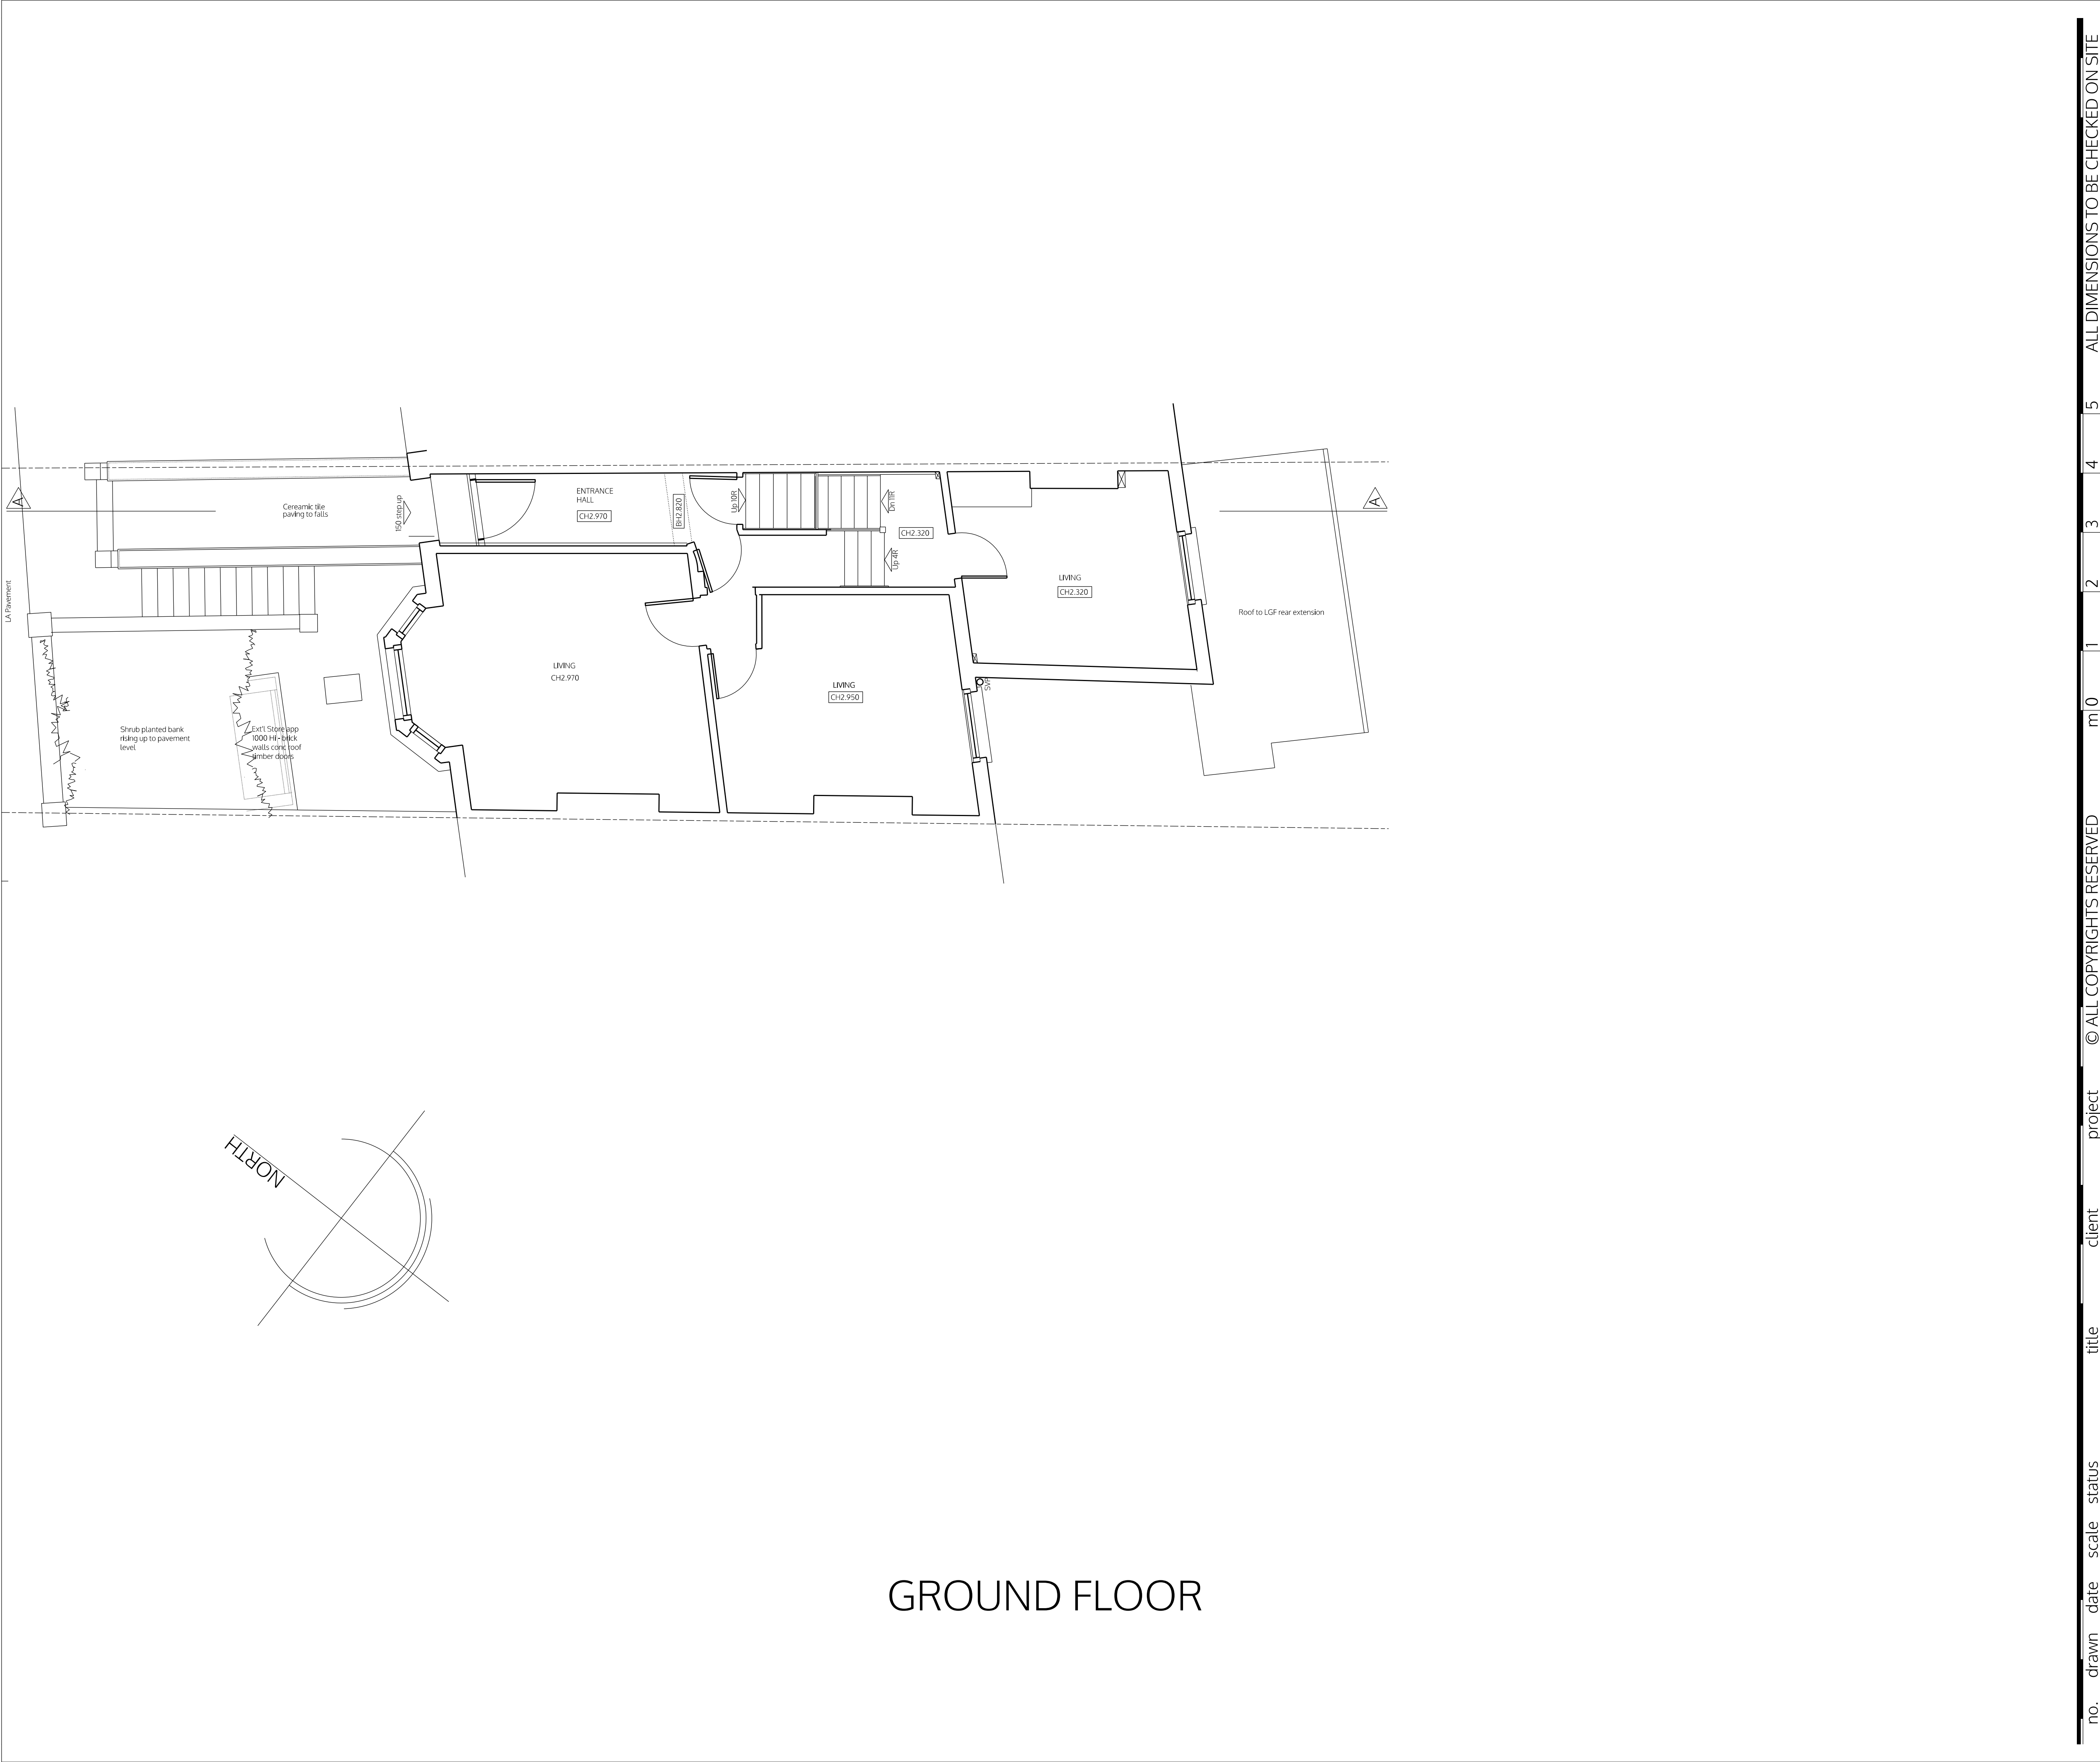

spaceAgent



Architects and Designers mail@spaceagent.com
London-Heidelberg-Barcelona-Brussels spaceagent.com
spaceAgent Architects Ltd is a RIBA Chartered Practice

project Extension of family home
96 Hillfield Road
London NW6 1QA

client Dr Papadakis / Dr Kaur-Papadakis
96 Hillfield Road
London NW6 1QA


title Ground floor plan
as existing

only planning	
	1:100 @A3 1:50 @A1
	23.10.2017
	mhamm
HFR_E02c	

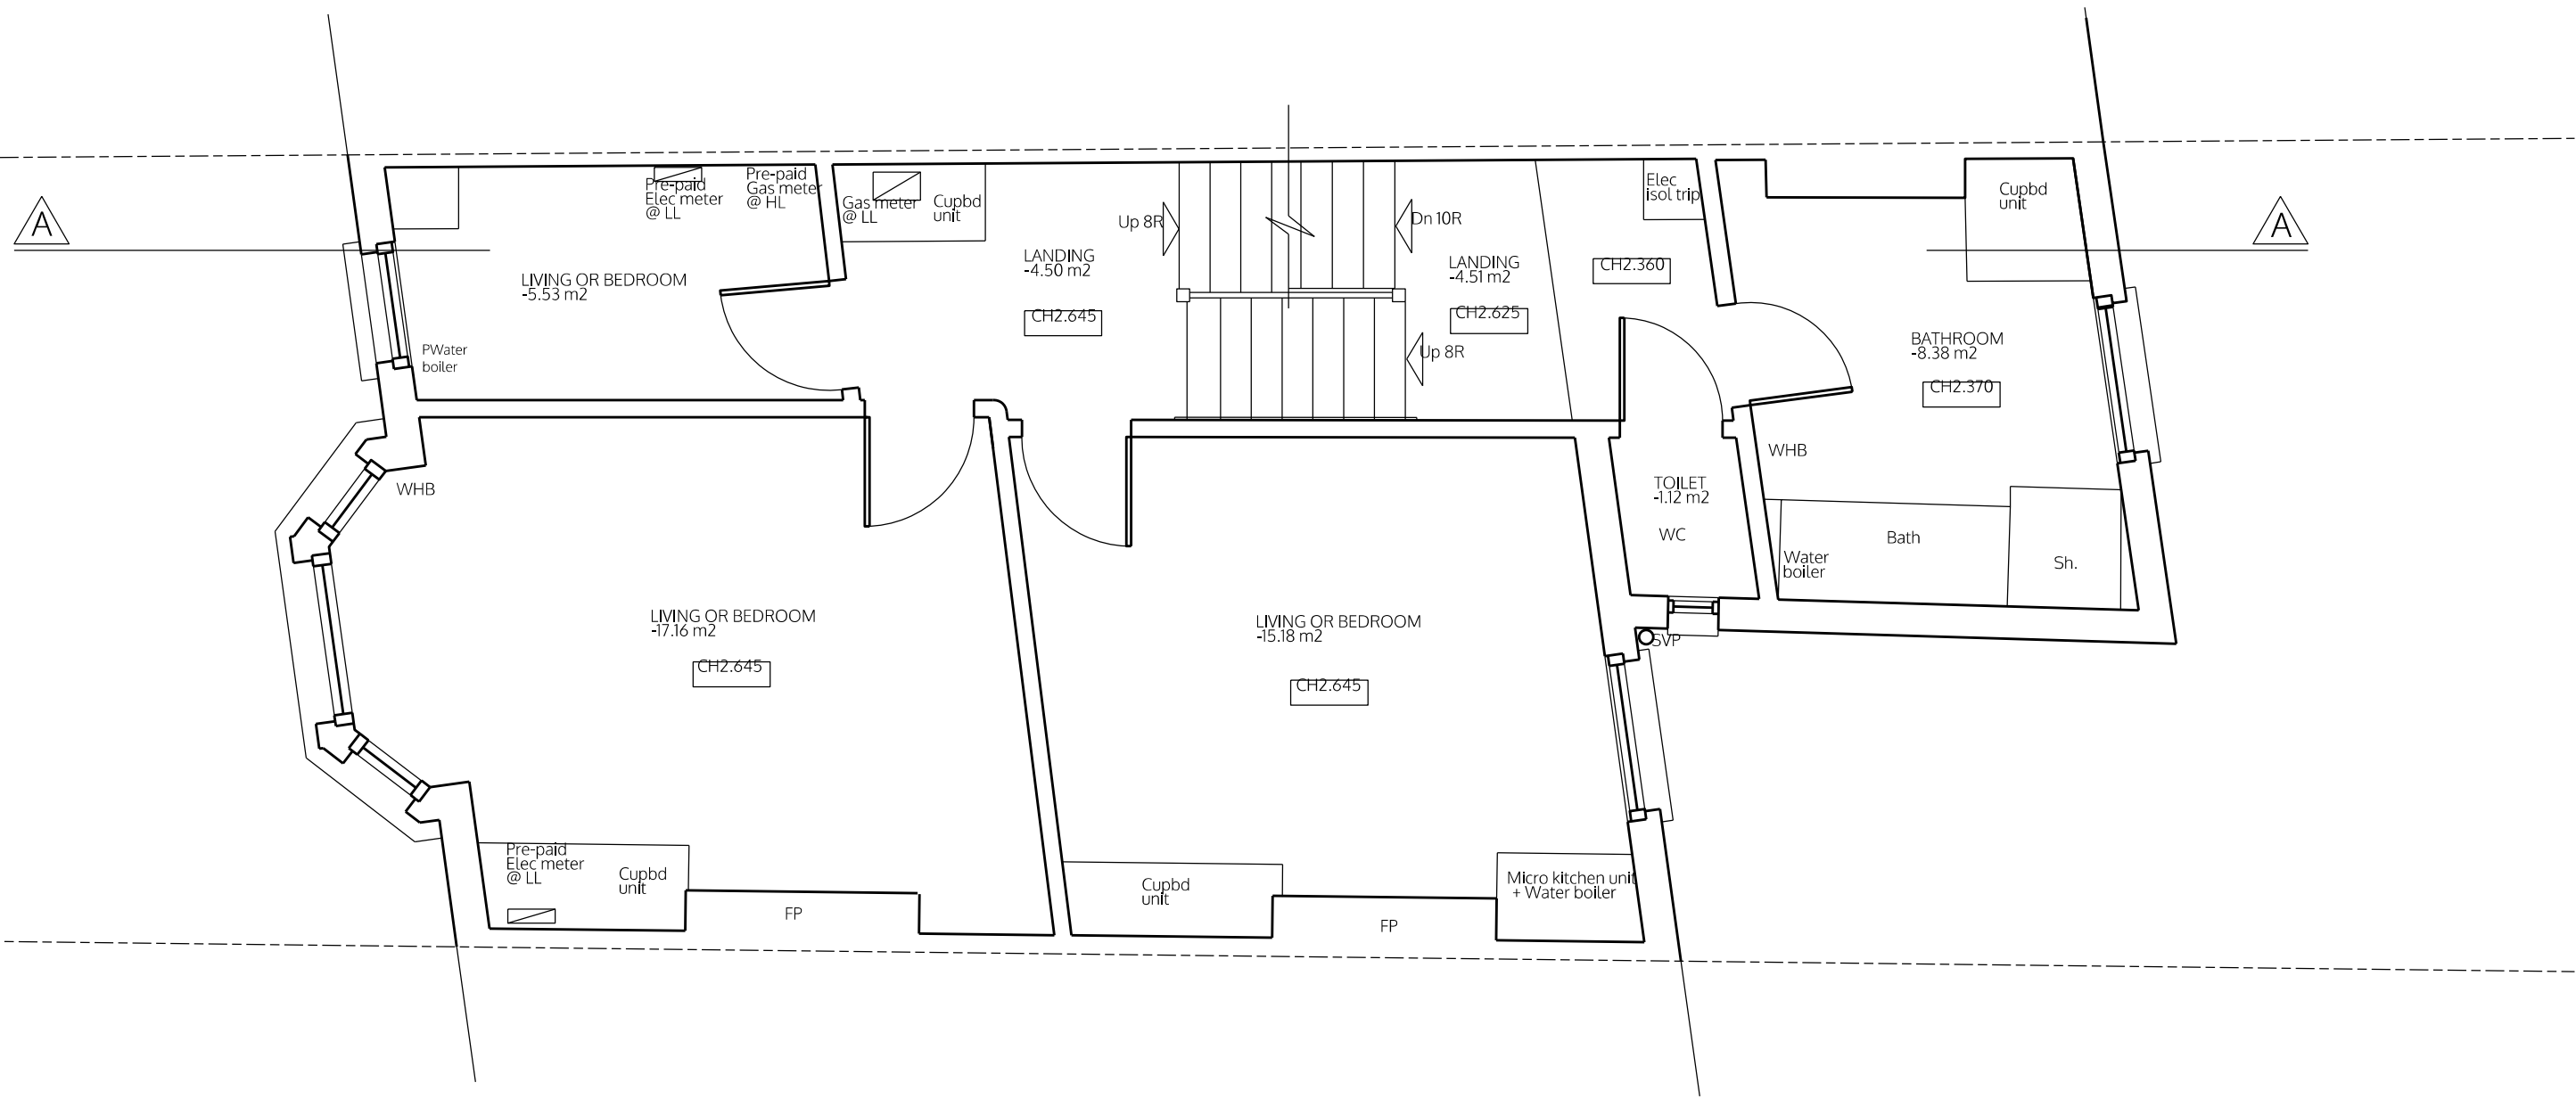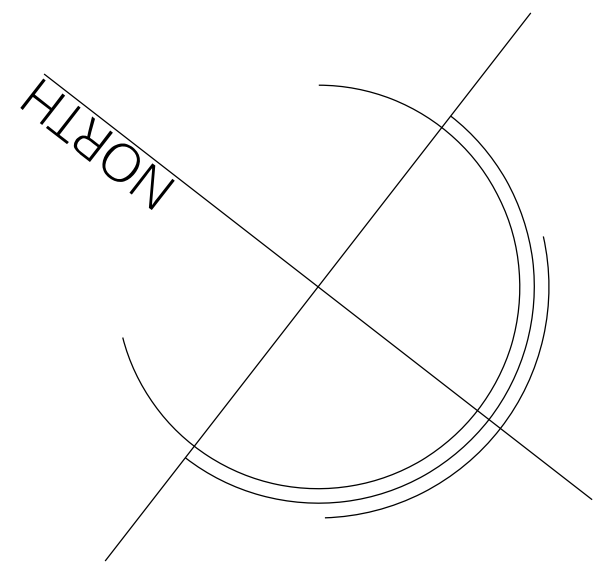


FIRST FLOOR

© ALL COPYRIGHTS RESERVED										m										0										1										2										3										4										5										ALL DIMENSIONS TO BE CHECKED ON SITE																													
project										client										title										extension of family home										96 Hillfield Road										London NW6 1QA										Dr Papadakis / Dr Kaur-Papadakis										96 Hillfield Road										London NW6 1QA										First floor plan										as existing									
no.										drawn										date										scale										status										only planning										1:100 @A3										1:50 @A1										23.10.2017										mhamm										HFR_E03c									

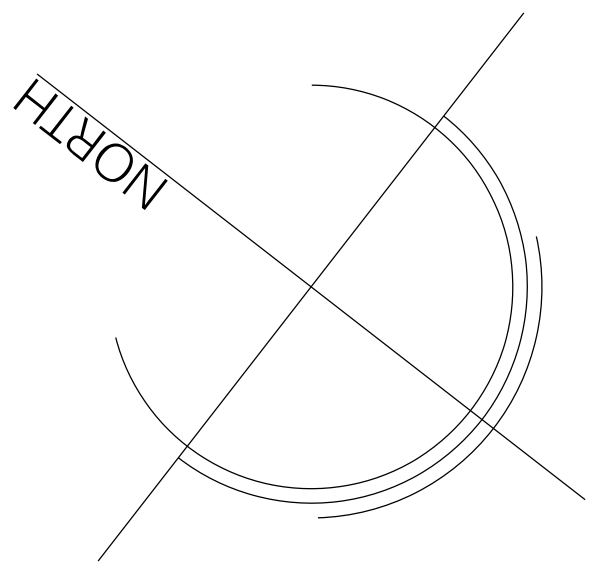

SECOND FLOOR

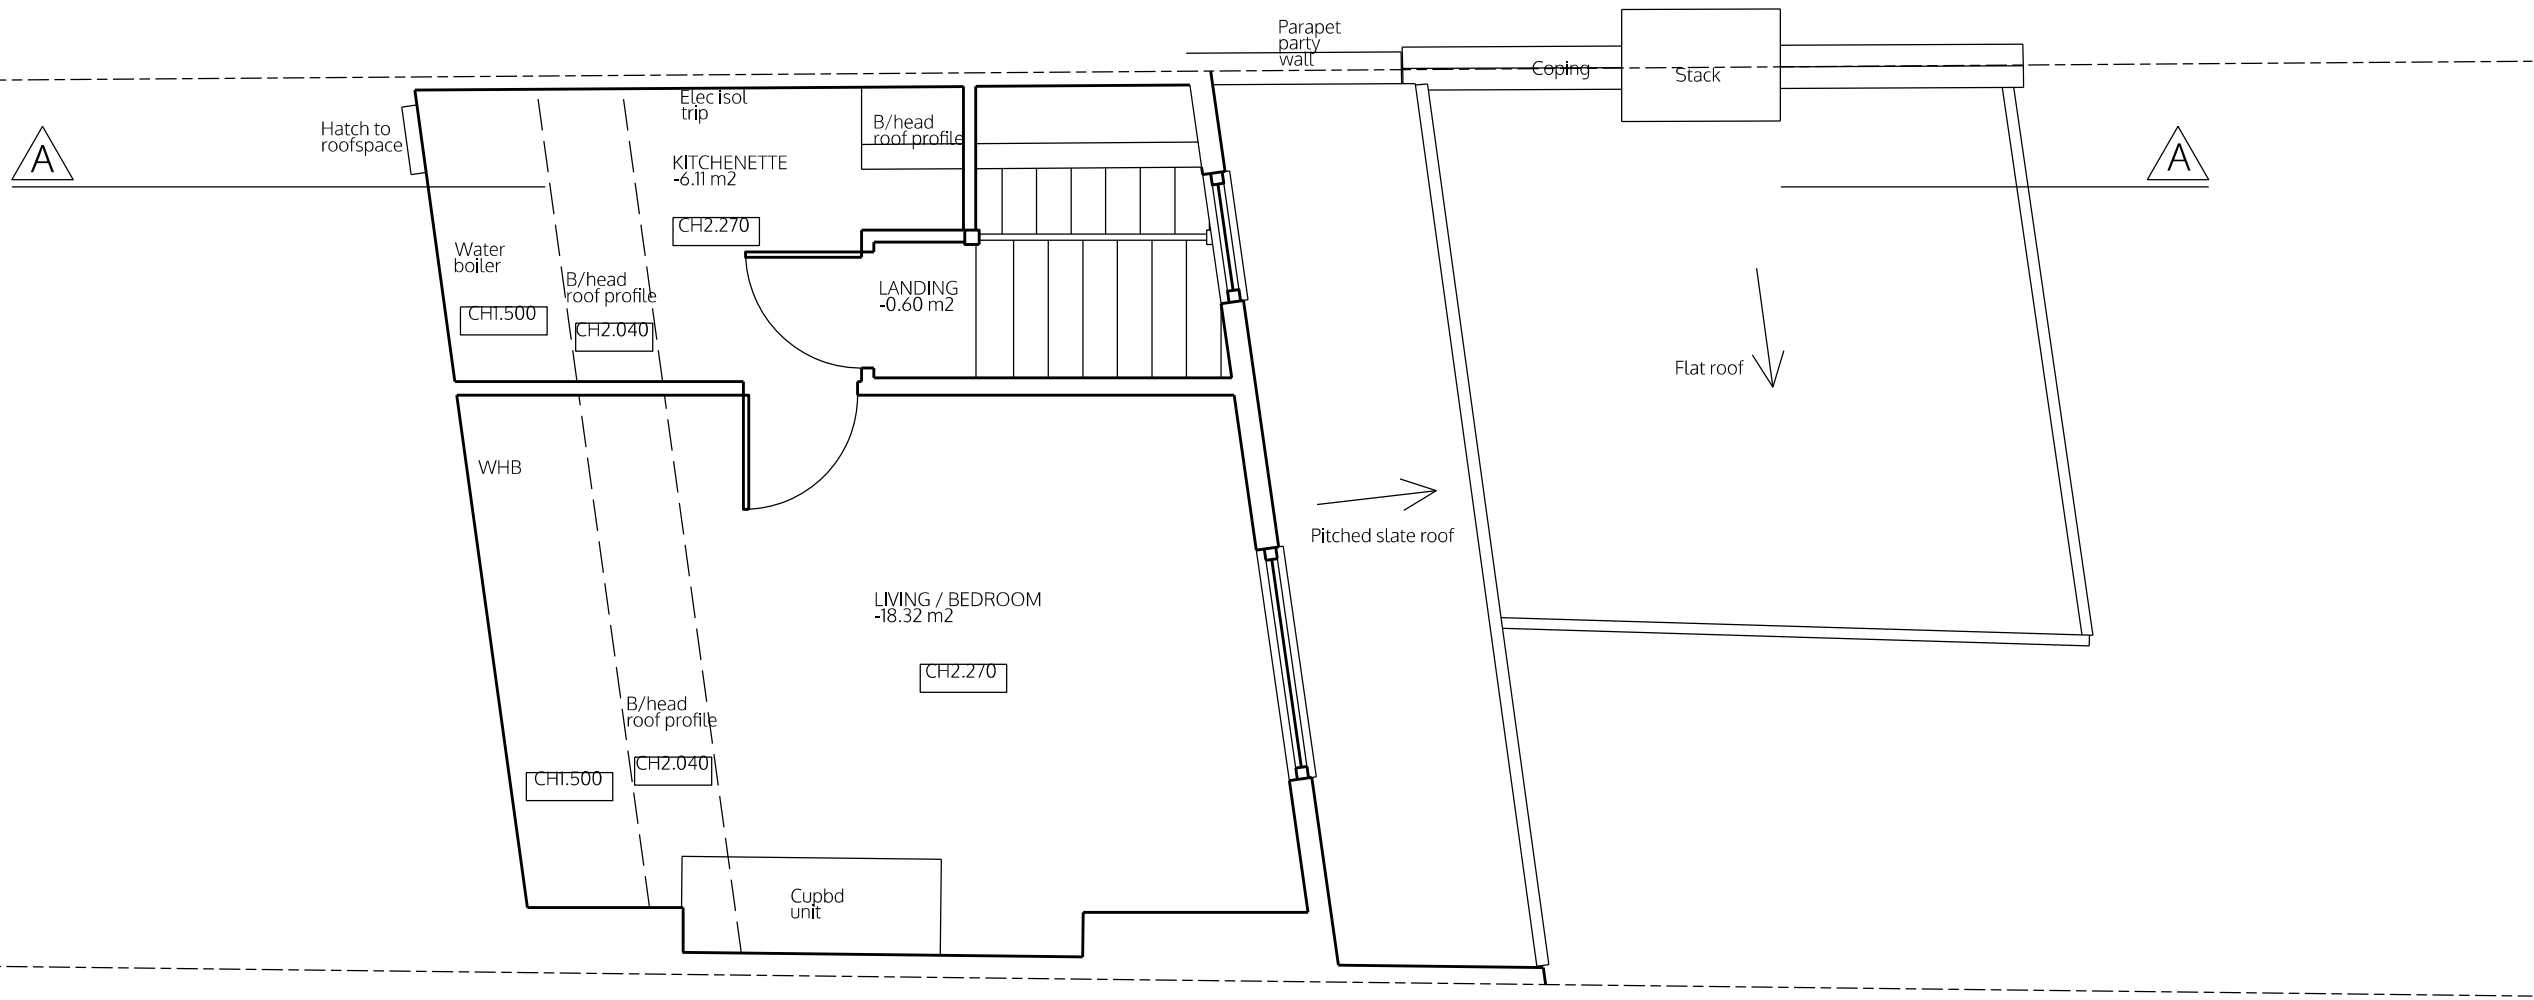


spaceAgent

Architects and Designers
London-Heidelberg-Barcelona-Brussels
spaceAgent Architects Ltd is a RIBA Chartered Practice

Extension of family home
96 Hillfield Road
London NW6 1QA
Dr Papadakis / Dr Kaur-Papadakis
96 Hillfield Road
London NW6 1QA
Second floor plan
as existing

only planning	
	1:100 @A3 1:50 @A1
	23.10.2017
	mhamm

HFR_E04c

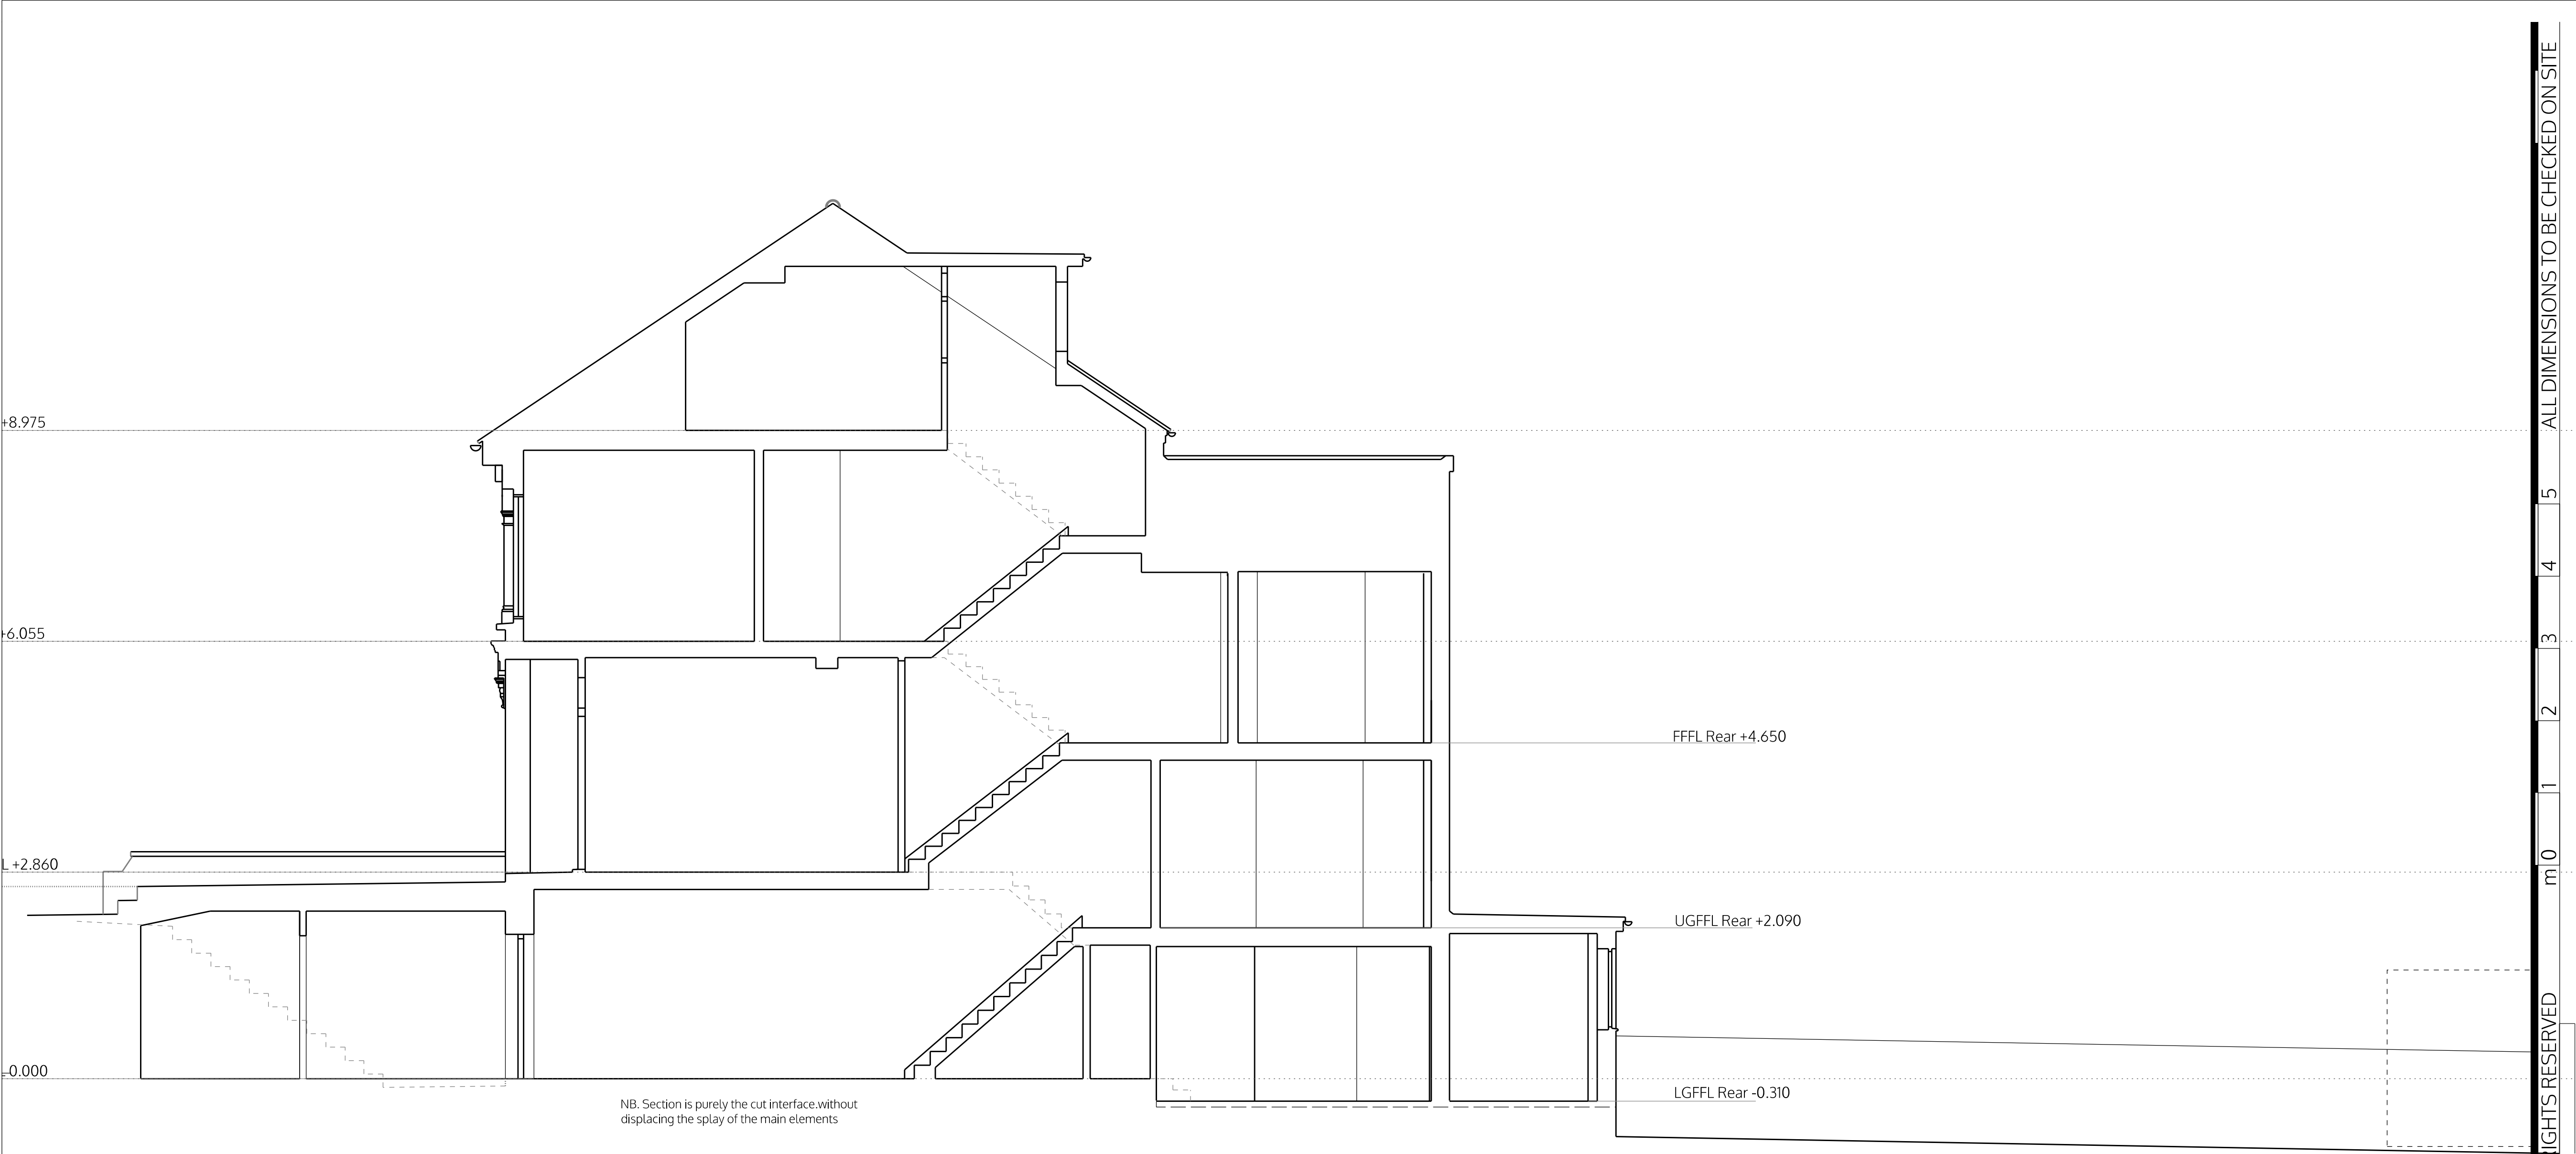

SECTION AA

no.	drawn	date	scale	status	title	client	project	© ALL COPYRIGHTS RESERVED	m	0	1	2	3	4	5	ALL DIMENSIONS TO BE CHECKED ON SITE
-----	-------	------	-------	--------	-------	--------	---------	---------------------------	---	---	---	---	---	---	---	--------------------------------------

spaceAgent

Architects and Designers

London-Heidelberg-Barcelona-Brussels

spaceAgent Architects Ltd is a RIBA Chartered Practice

mail@spaceagent.com

spaceagent.com

Extension of family home

96 Hillfield Road

London NW6 1QA

Dr Papadakis / Dr Kaur-Papadakis

96 Hillfield Road

London NW6 1QA

Section AA

as existing

only planning	
	1:100 @A3
	1:50 @A1
	23.10.2017
	mhamm

HFR_E06c



FRONT ELEVATION

no. drawn date scale status title client project

© ALL COPYRIGHTS RESERVED

m 0

1

2

3

4

5

ALL DIMENSIONS TO BE CHECKED ON SITE

spaceAgent

Architects and Designers mail@spaceagent.com
London-Heidelberg-Barcelona-Brussels spaceagent.com
spaceAgent Architects Ltd is a RIBA Chartered Practice

Extension of family home
96 Hillfield Road
London NW6 1QA

Dr Papadakis / Dr Kaur-Papadakis
96 Hillfield Road
London NW6 1QA

Front Elevation
as existing

only planning	
	1:100 @A3 1:50 @A1
	23.10.2017
	mhamm
HFR_E07c	

REAR ELEVATION

SIDE ELEVATION

[illegible]

spaceAgent

Architects and Designers mail@spaceagent.com
London-Heidelberg-Barcelona-Brussels spaceagent.com
spaceAgent Architects Ltd is a RIBA Chartered Practice

Extension of family home
96 Hillfield Road
London NW6 1QA

Dr Papadakis / Dr Kaur-Papadakis
96 Hillfield Road
London NW6 1QA

Rear and side elevation
as existing

only planning	
	1:100 @A3
	1:50 @A1
	23.10.2017
mhamm	
HFR_E08c	