




Dr Papadakis / Dr Kaur-Papadakis
96 Hillfield Road
London NW6 1QA

Lower ground floor plan (garden level)
as proposed

only planning	
	1:100 @A3
	1:50 @A1
	23.10.2017
	mhamm
HFR_P01e2	

LOWER GROUND FLOOR

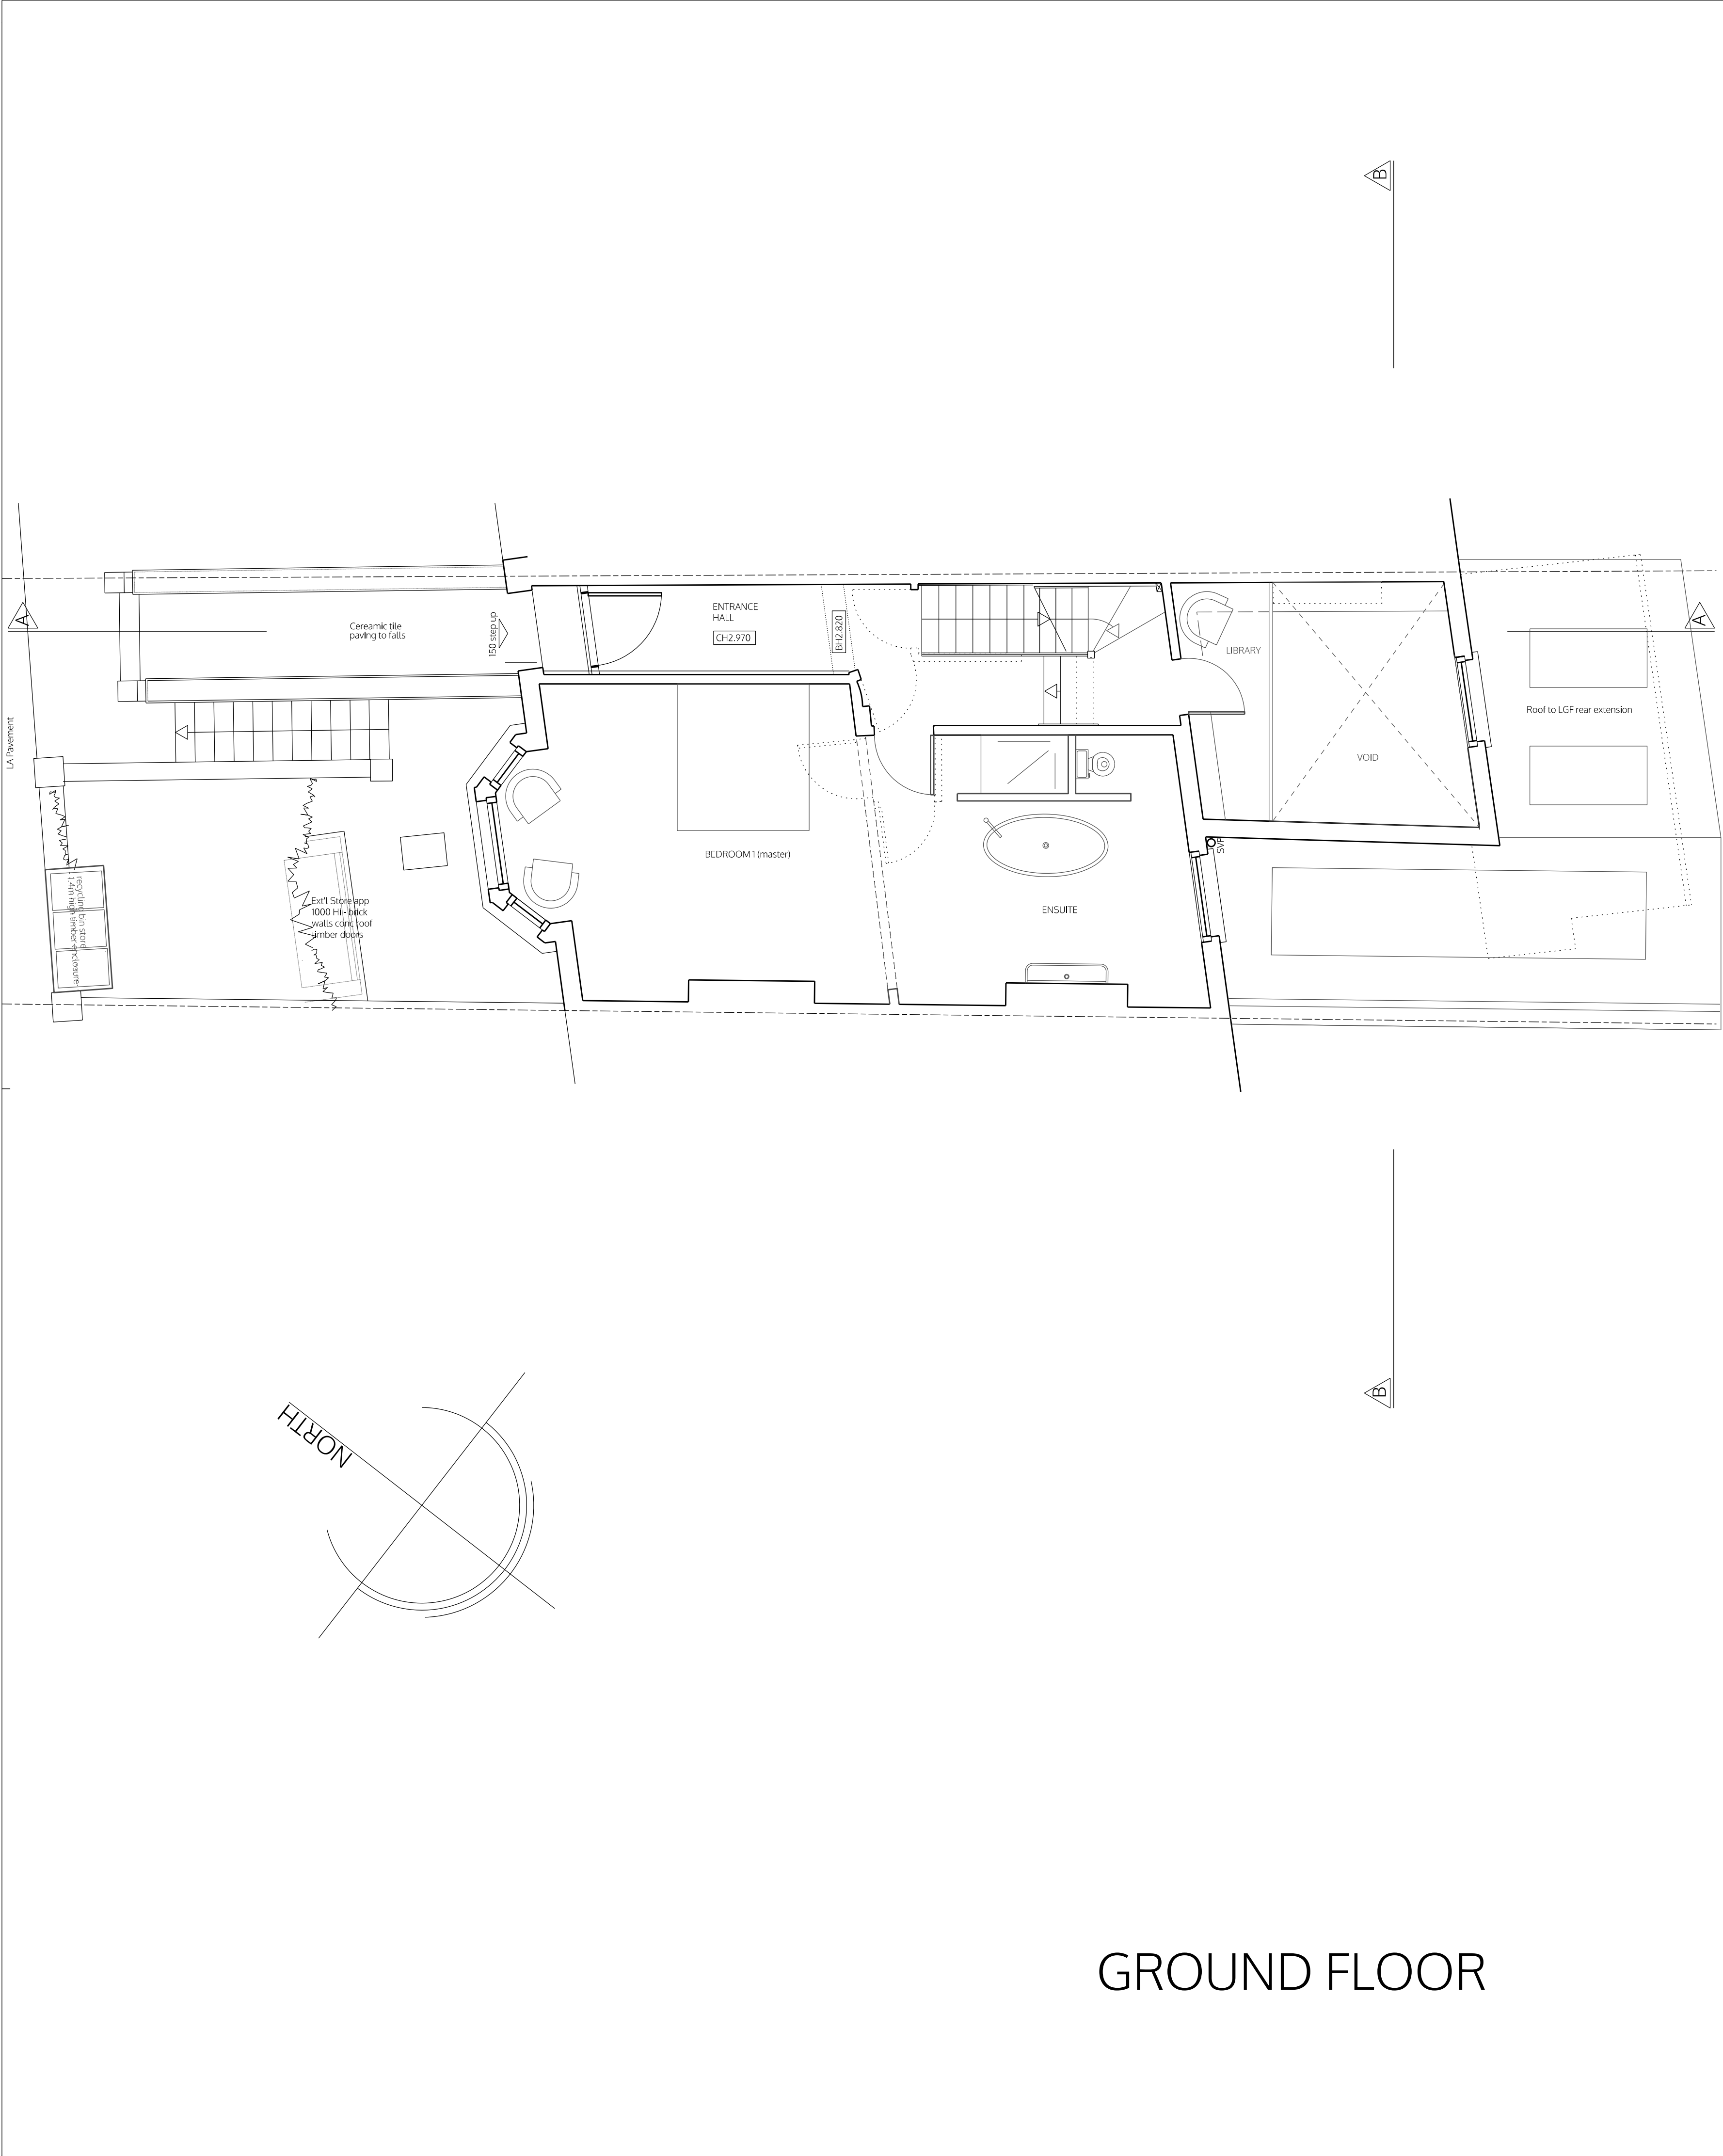

spaceAgent



Architects and Designers mail@spaceagent.com
London-Heidelberg-Barcelona-Brussels spaceagent.com
spaceAgent Architects Ltd is a RIBA Chartered Practice

Extension of family home
96 Hillfield Road
London NW6 1QA

Dr Papadakis / Dr Kaur-Papadakis
96 Hillfield Road
London NW6 1QA

Ground floor plan
as proposed

only planning		
	1:100 @A3	
	1:50 @A1	
	23.10.2017	
	mhamm	
	HFR_P02e2	

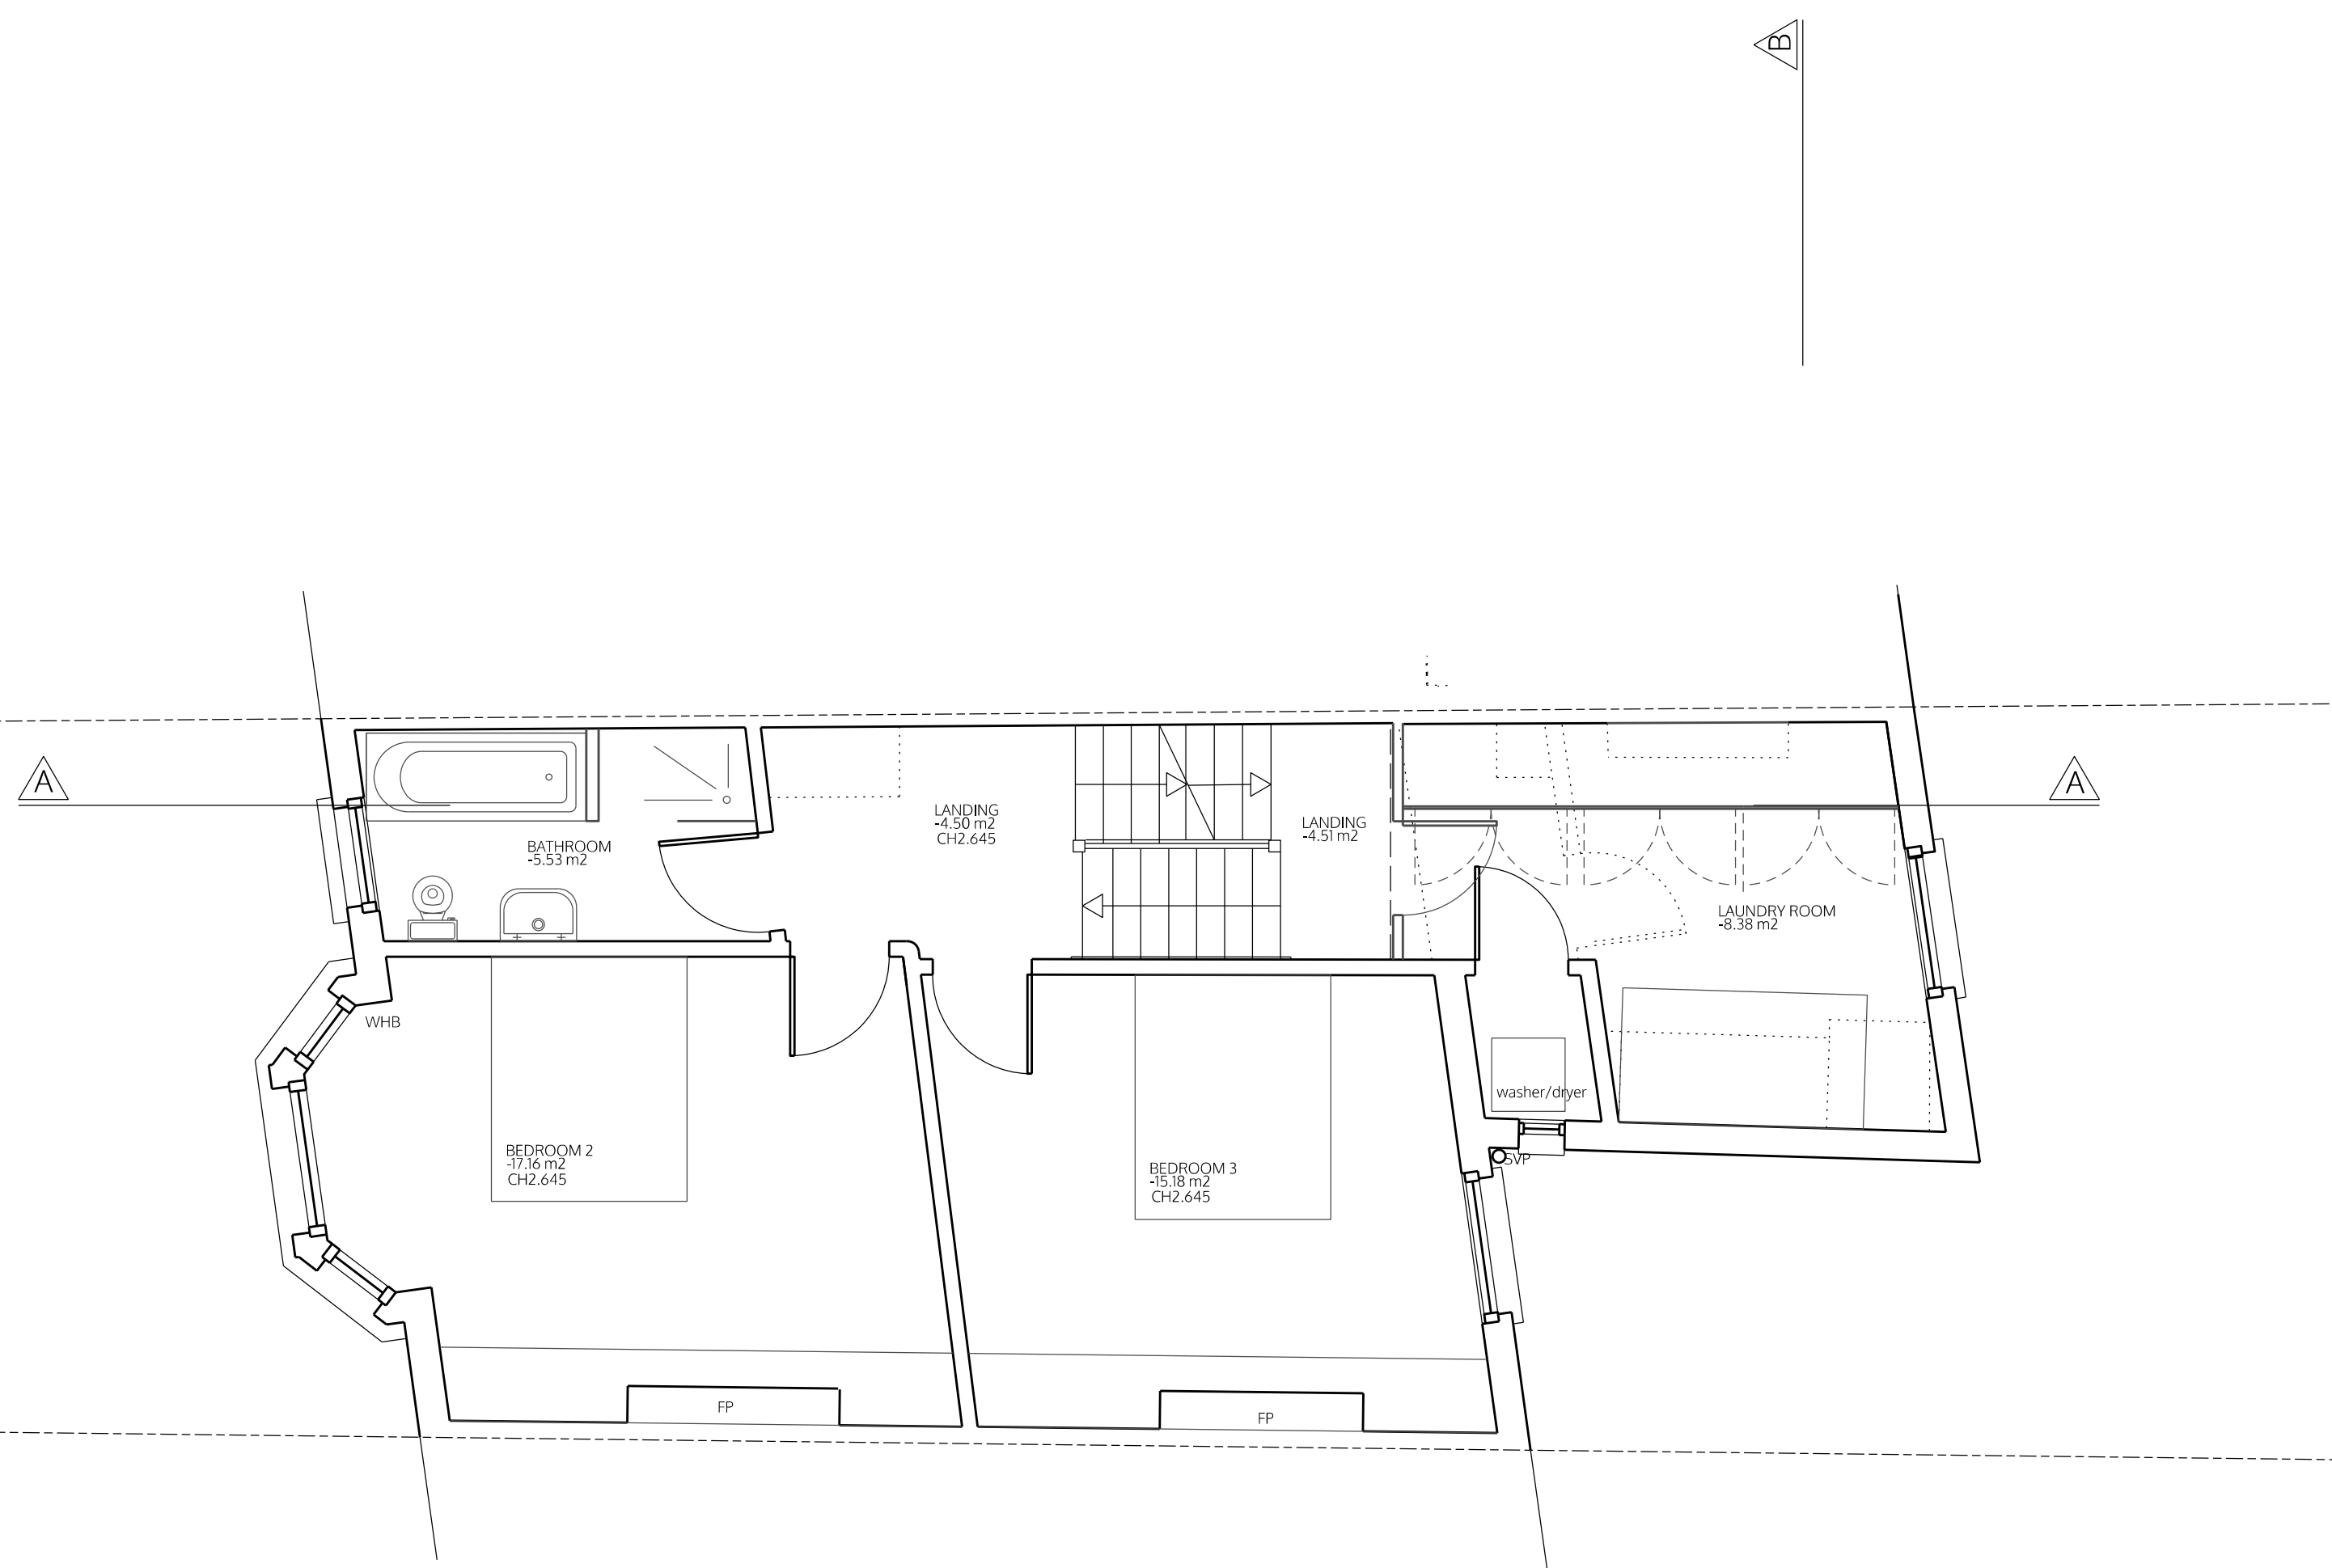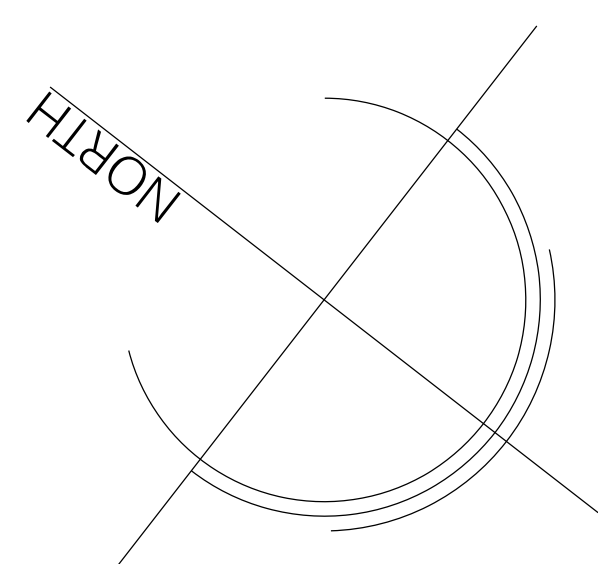

FIRST FLOOR

spaceAgent

Architects and Designers mail@spaceagent.com
London-Heidelberg-Barcelona-Brussels spaceagent.com
spaceAgent Architects Ltd is a RIBA Chartered Practice

Extension of family home
96 Hillfield Road
London NW6 1QA

Dr Papadakis / Dr Kaur-Papadakis
96 Hillfield Road
London NW6 1QA

First floor plan
as proposed

only planning


1:100 @A3
1:50 @A1

23.10.2017


mhamm

HFR_P03e2

no.	drawn	date	scale	status	title	client	project	© ALL COPYRIGHTS RESERVED	m0	1	2	3	4	5
ALL DIMENSIONS TO BE CHECKED ON SITE														

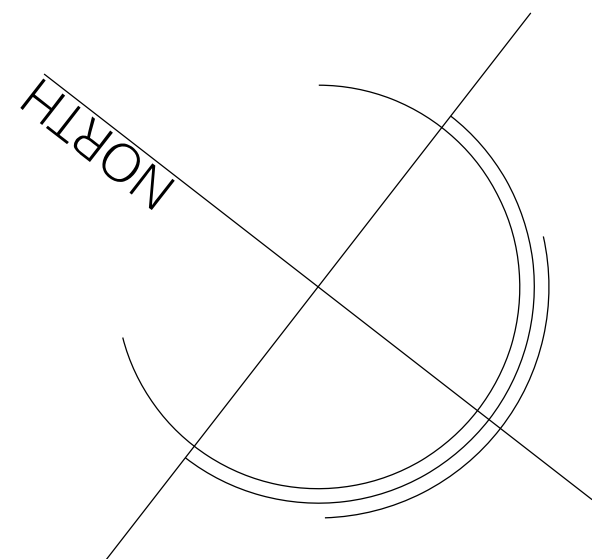

SECOND FLOOR

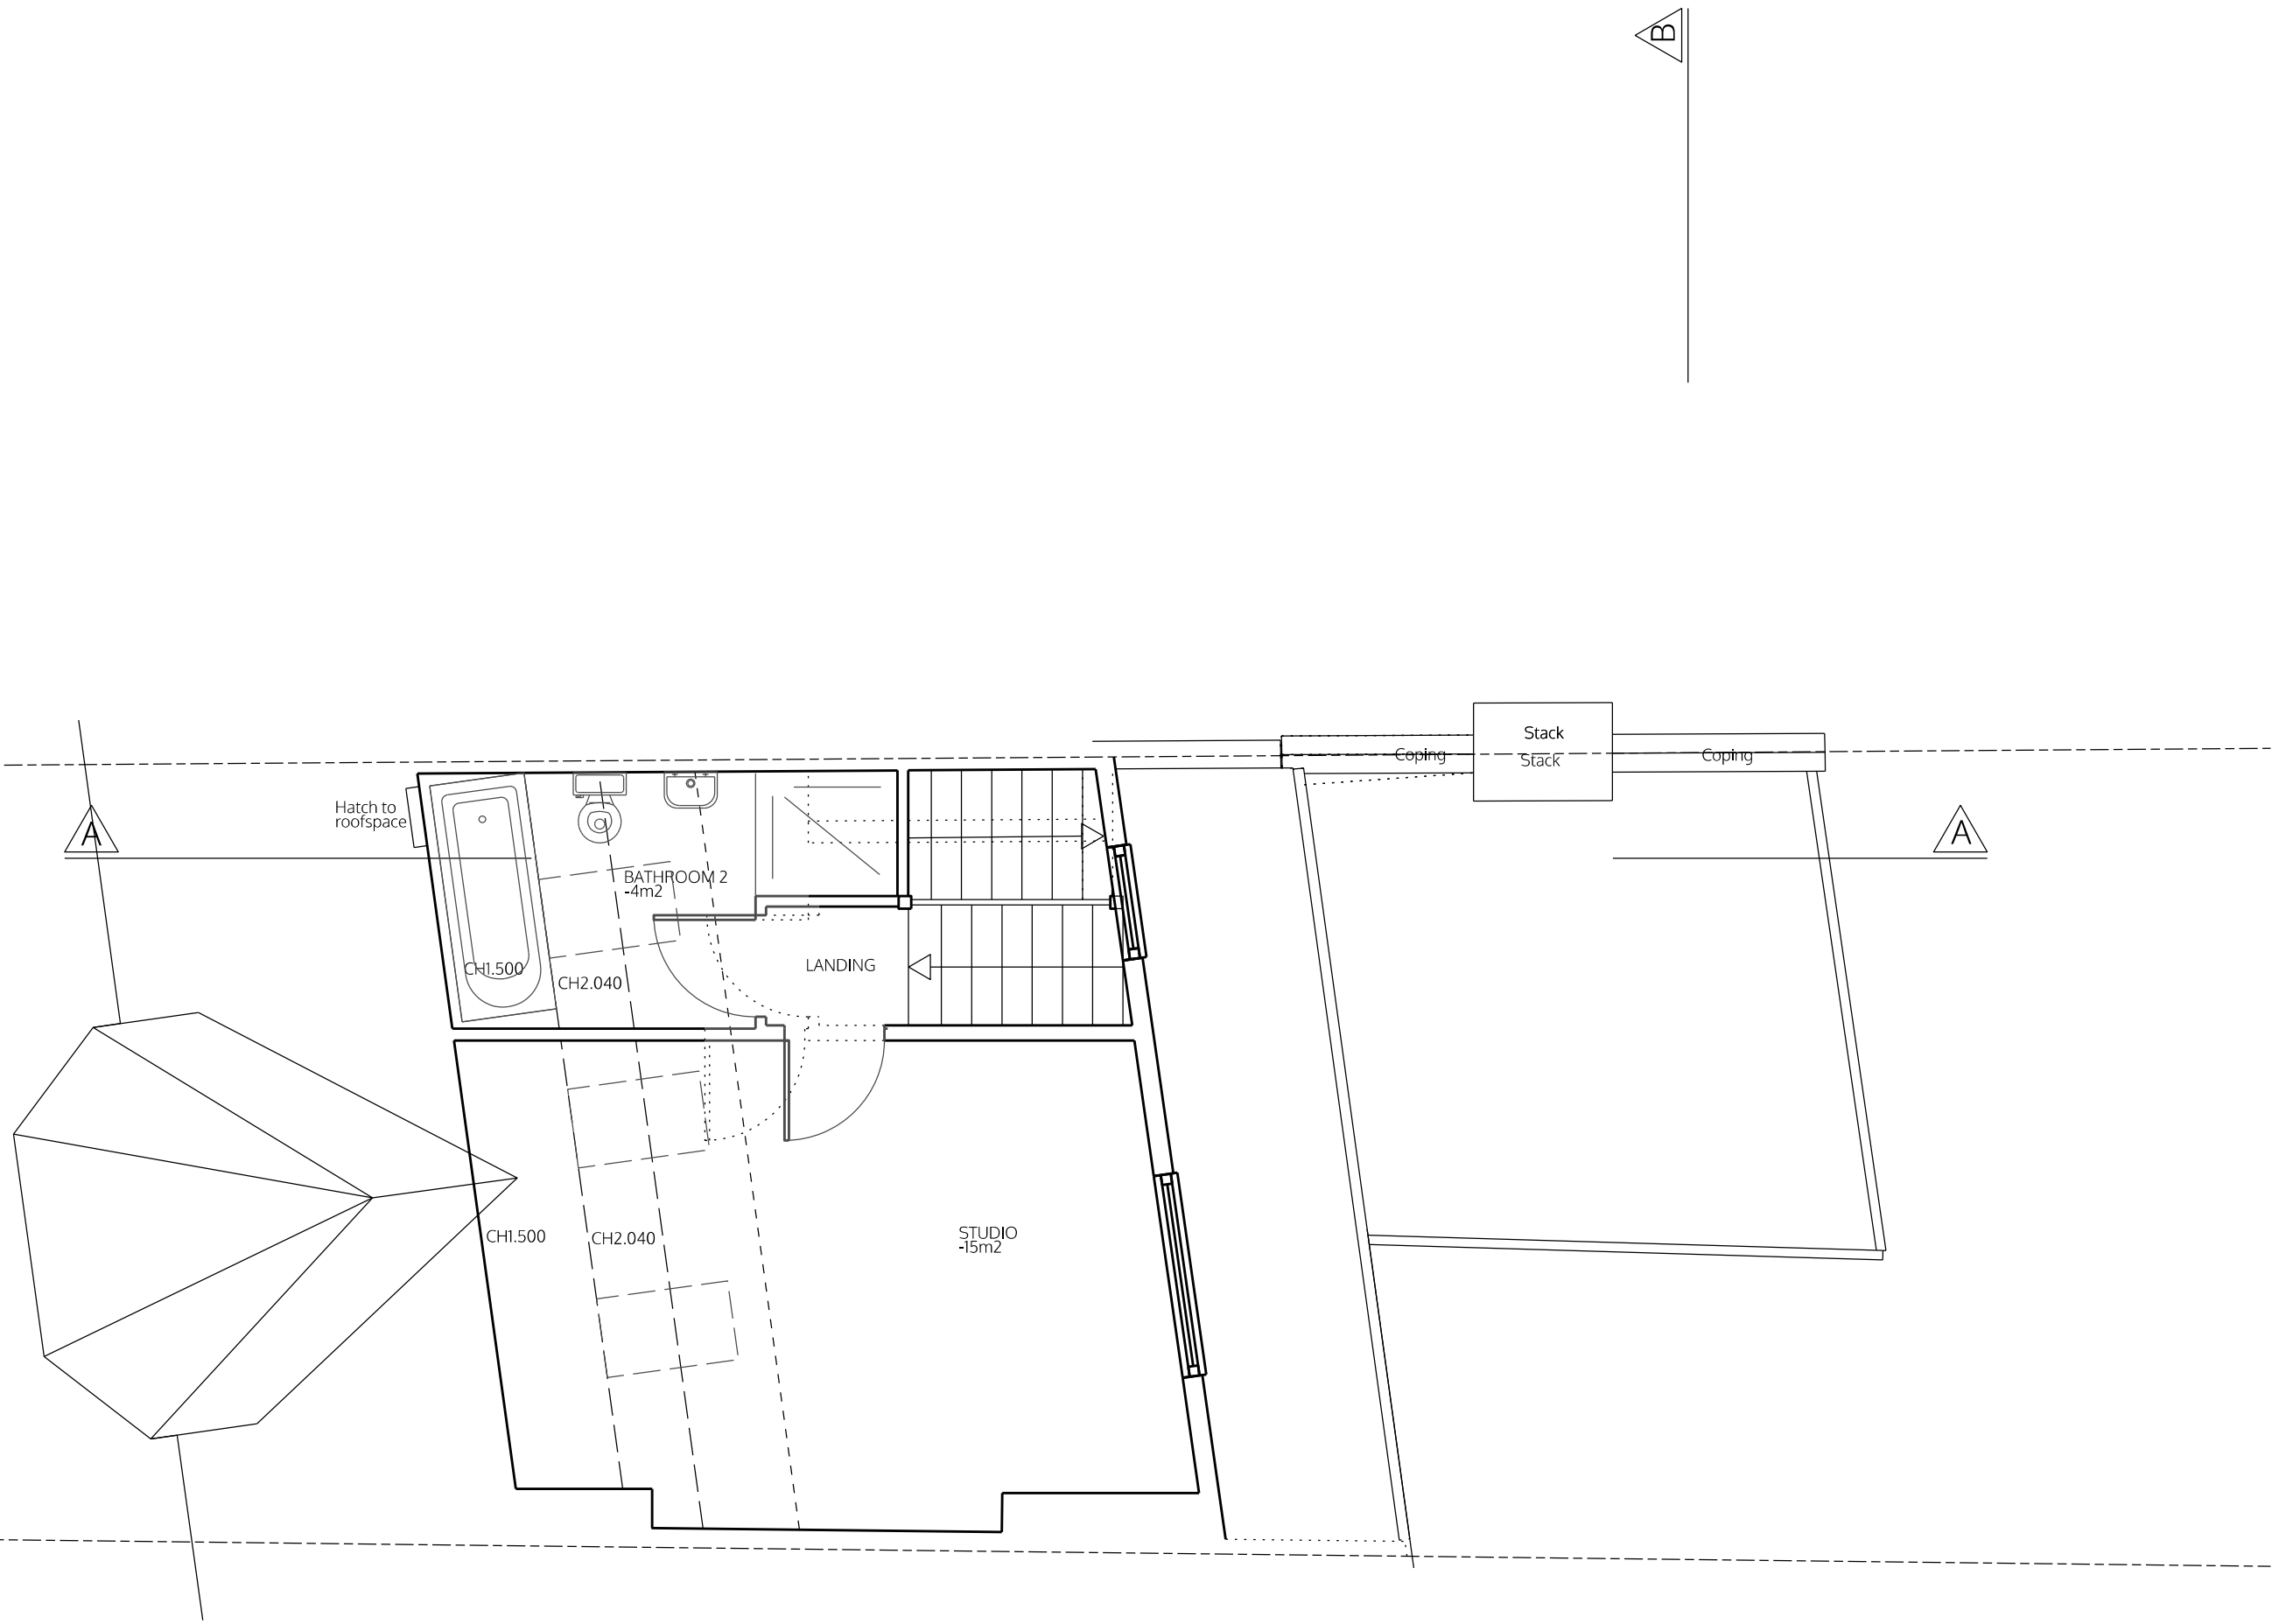

no. drawn date scale status title client project © ALL COPYRIGHTS RESERVED m 0 1 2 3 4 5 ALL DIMENSIONS TO BE CHECKED ON SITE

spaceAgent


Architects and Designers mail@spaceagent.com
London-Heidelberg-Barcelona-Brussels spaceagent.com
spaceAgent Architects Ltd is a RIBA Chartered Practice

Extension of family home
96 Hillfield Road
London NW6 1QA

Dr Papadakis / Dr Kaur-Papadakis
96 Hillfield Road
London NW6 1QA

Second floor plan
as proposed

only planning	
	1:100 @A3 1:50 @A1
	23.10.2017
	mhamm
HFR_P04e2	

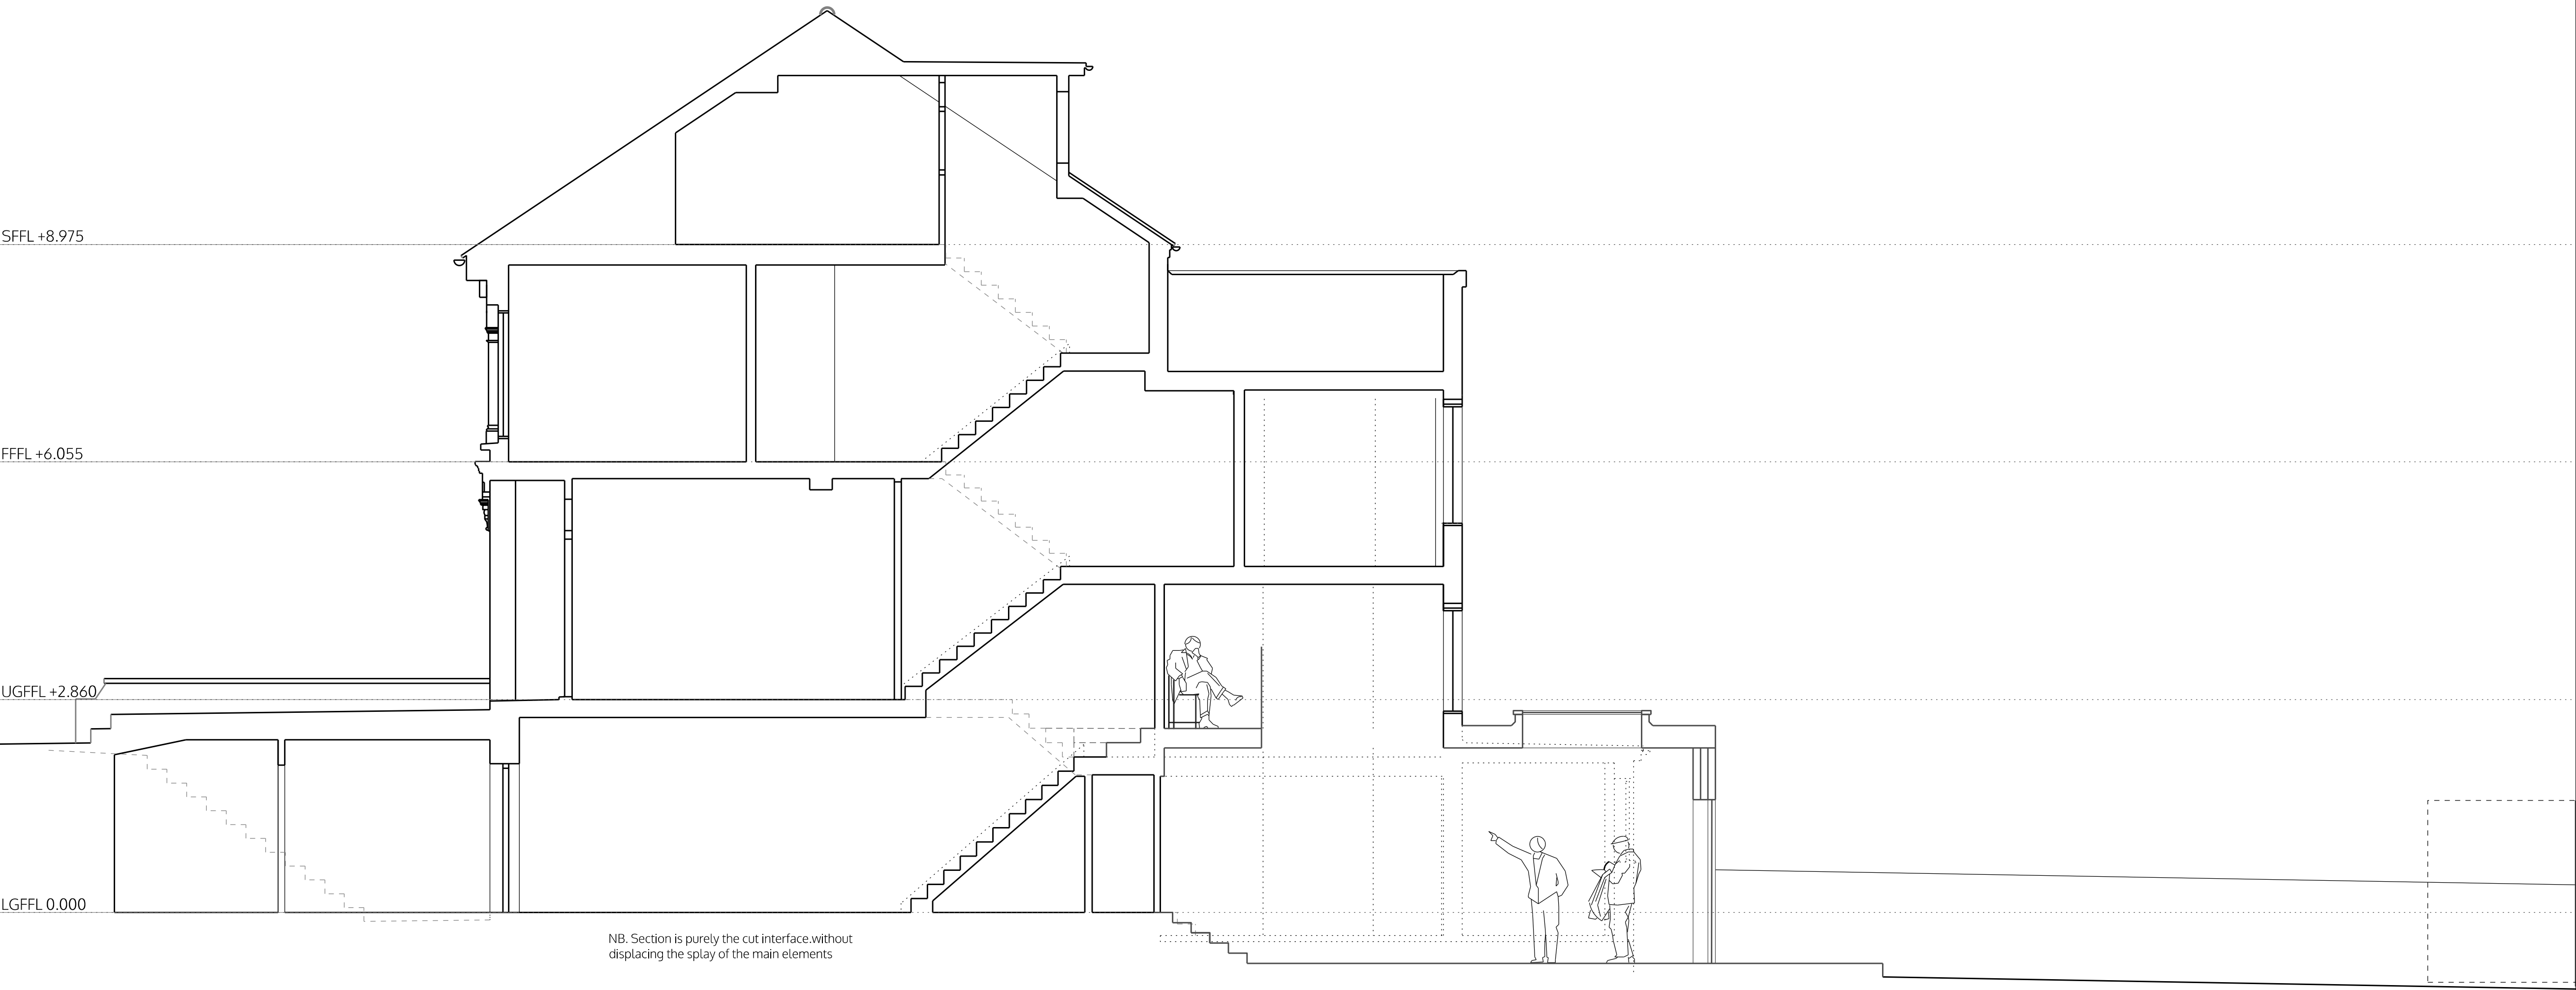

NB. Section is purely the cut interface, without displacing the splay of the main elements

SECTION AA

no.

drawn

date

scale

status

title

client

project

© ALL COPYRIGHTS RESERVED

m

0

1

2

3

4

5

ALL DIMENSIONS TO BE CHECKED ON SITE

spaceAgent

Architects and Designers
London-Heidelberg-Barcelona-Brussels
spaceAgent Architects Ltd is a RIBA Chartered Practice

mail@spaceagent.com
spaceagent.com

Extension of family home
96 Hillfield Road
London NW6 1QA

Dr Papadakis / Dr Kaur-Papadakis
96 Hillfield Road
London NW6 1QA

Section AA
as proposed


only planning

1:100 @A3
1:50 @A1


23.10.2017

mhamm

HFR_P06e2

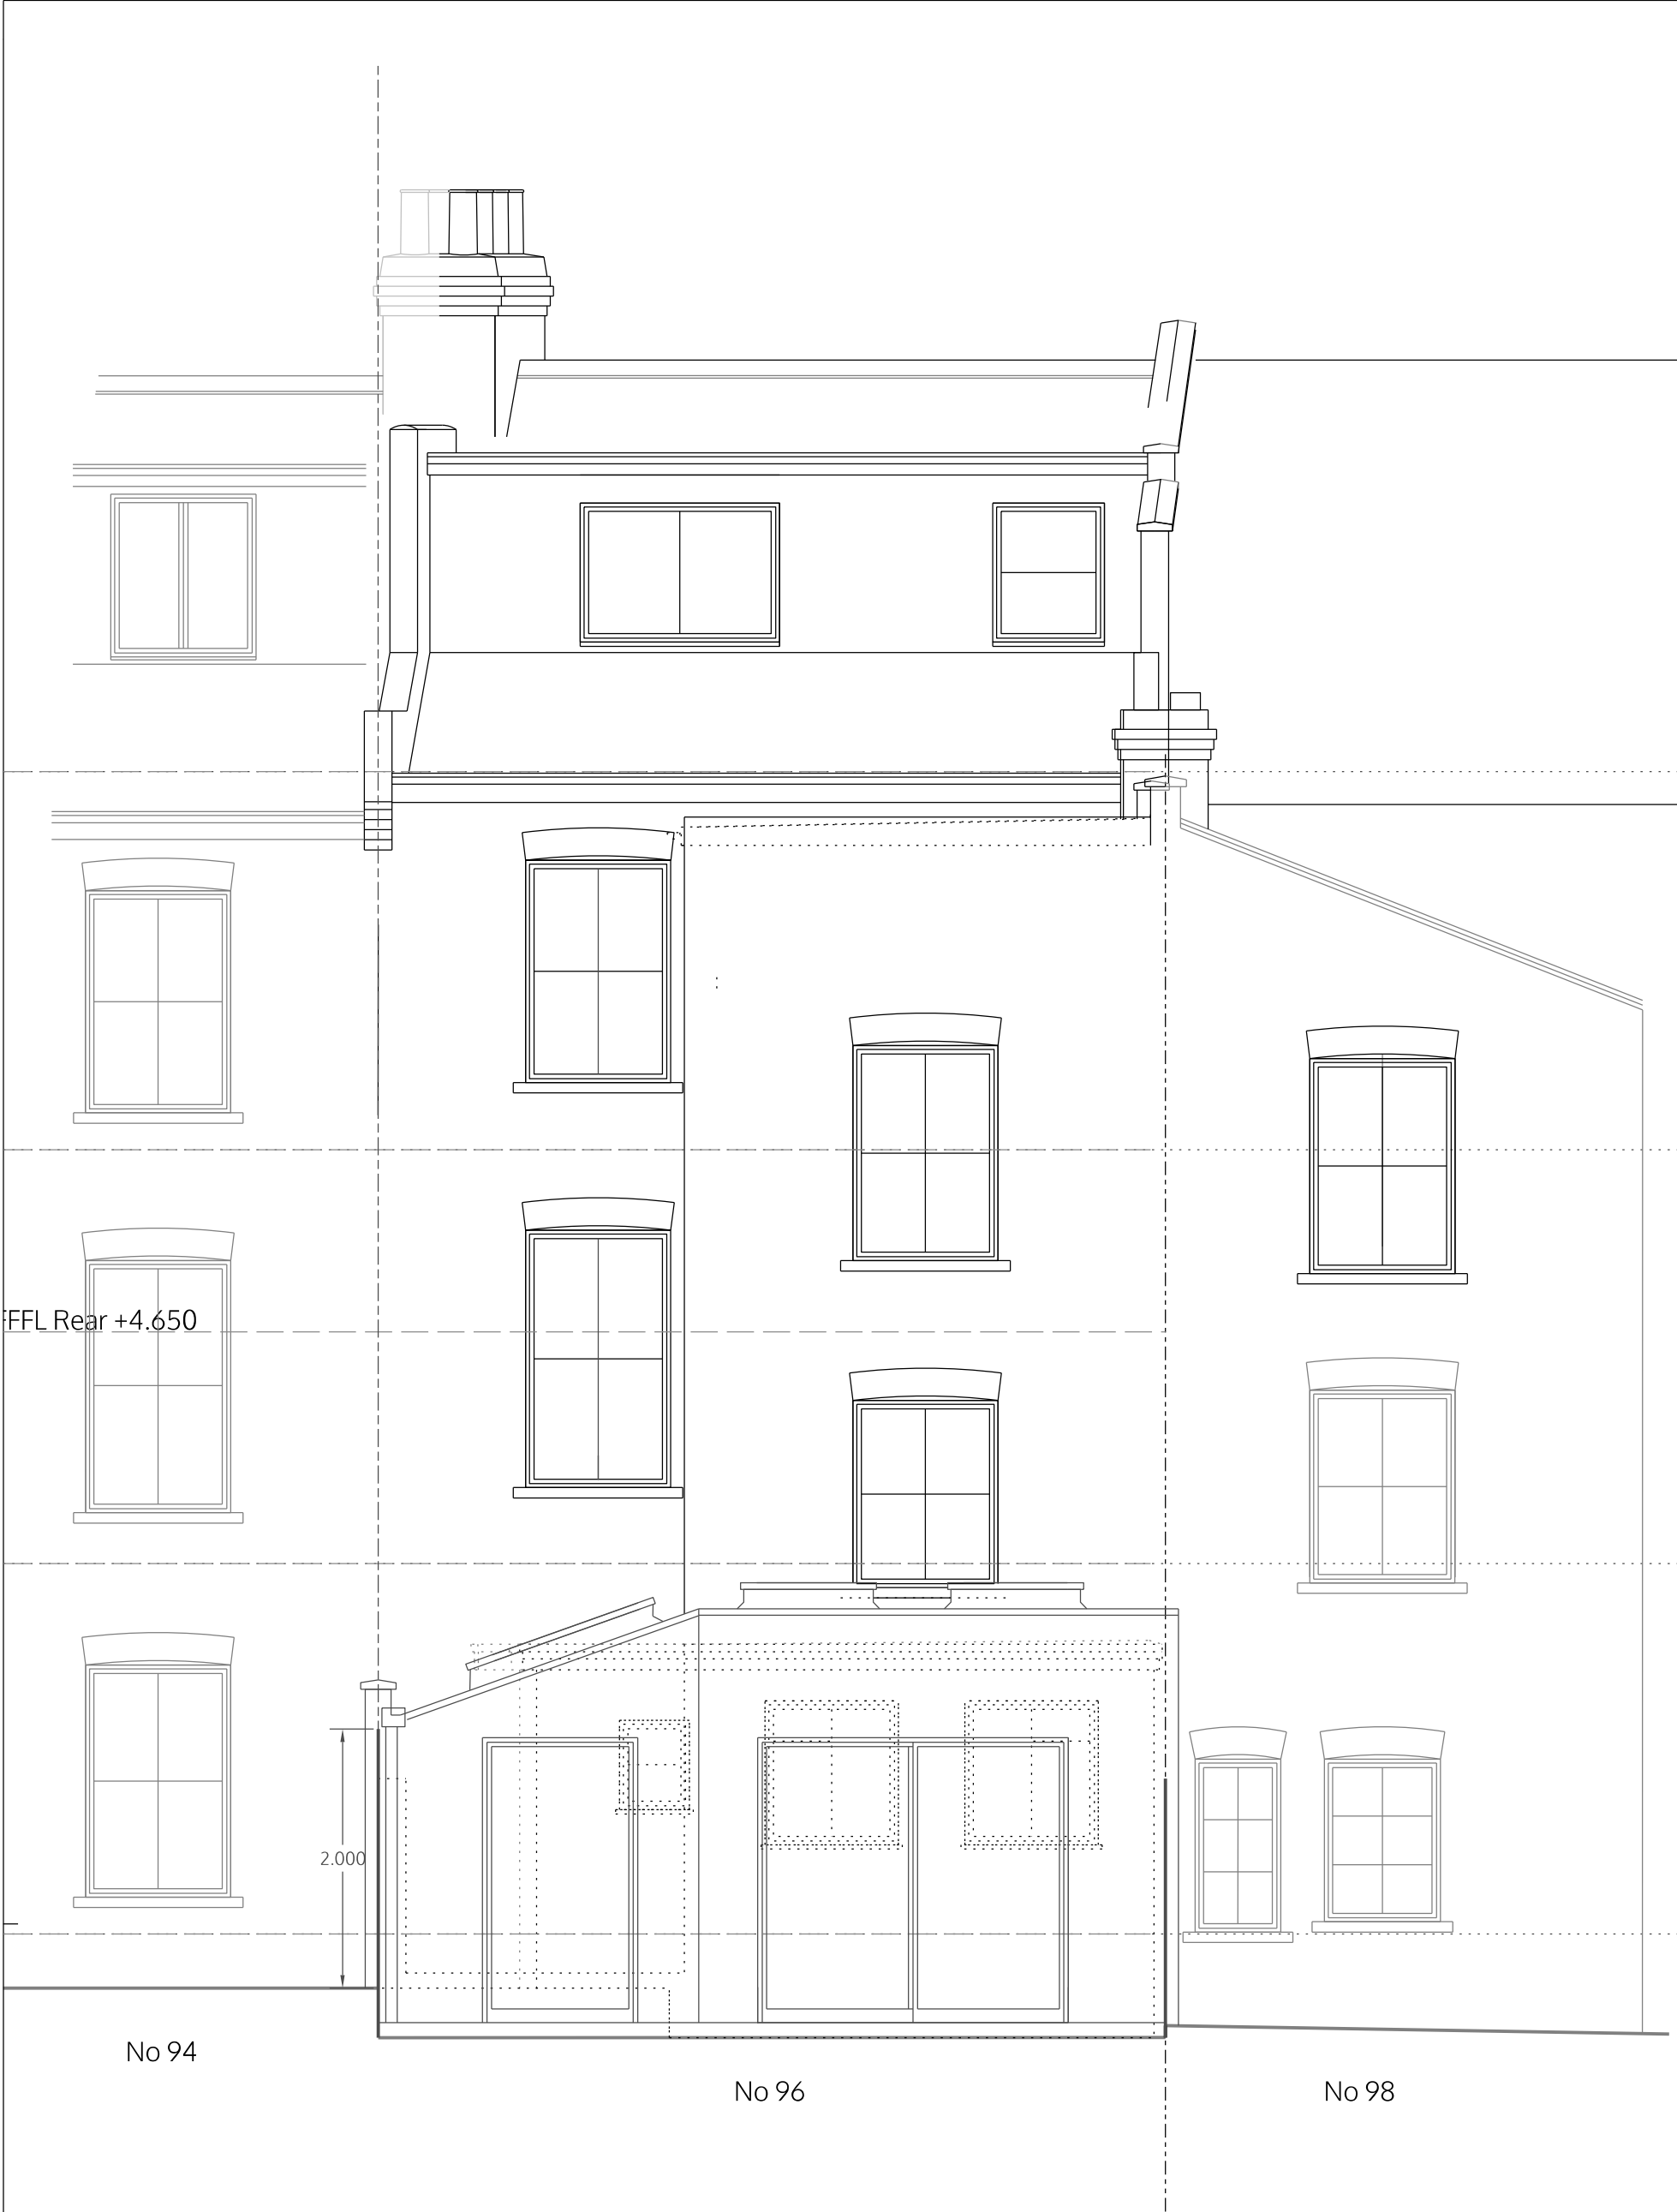

REAR ELEVATION

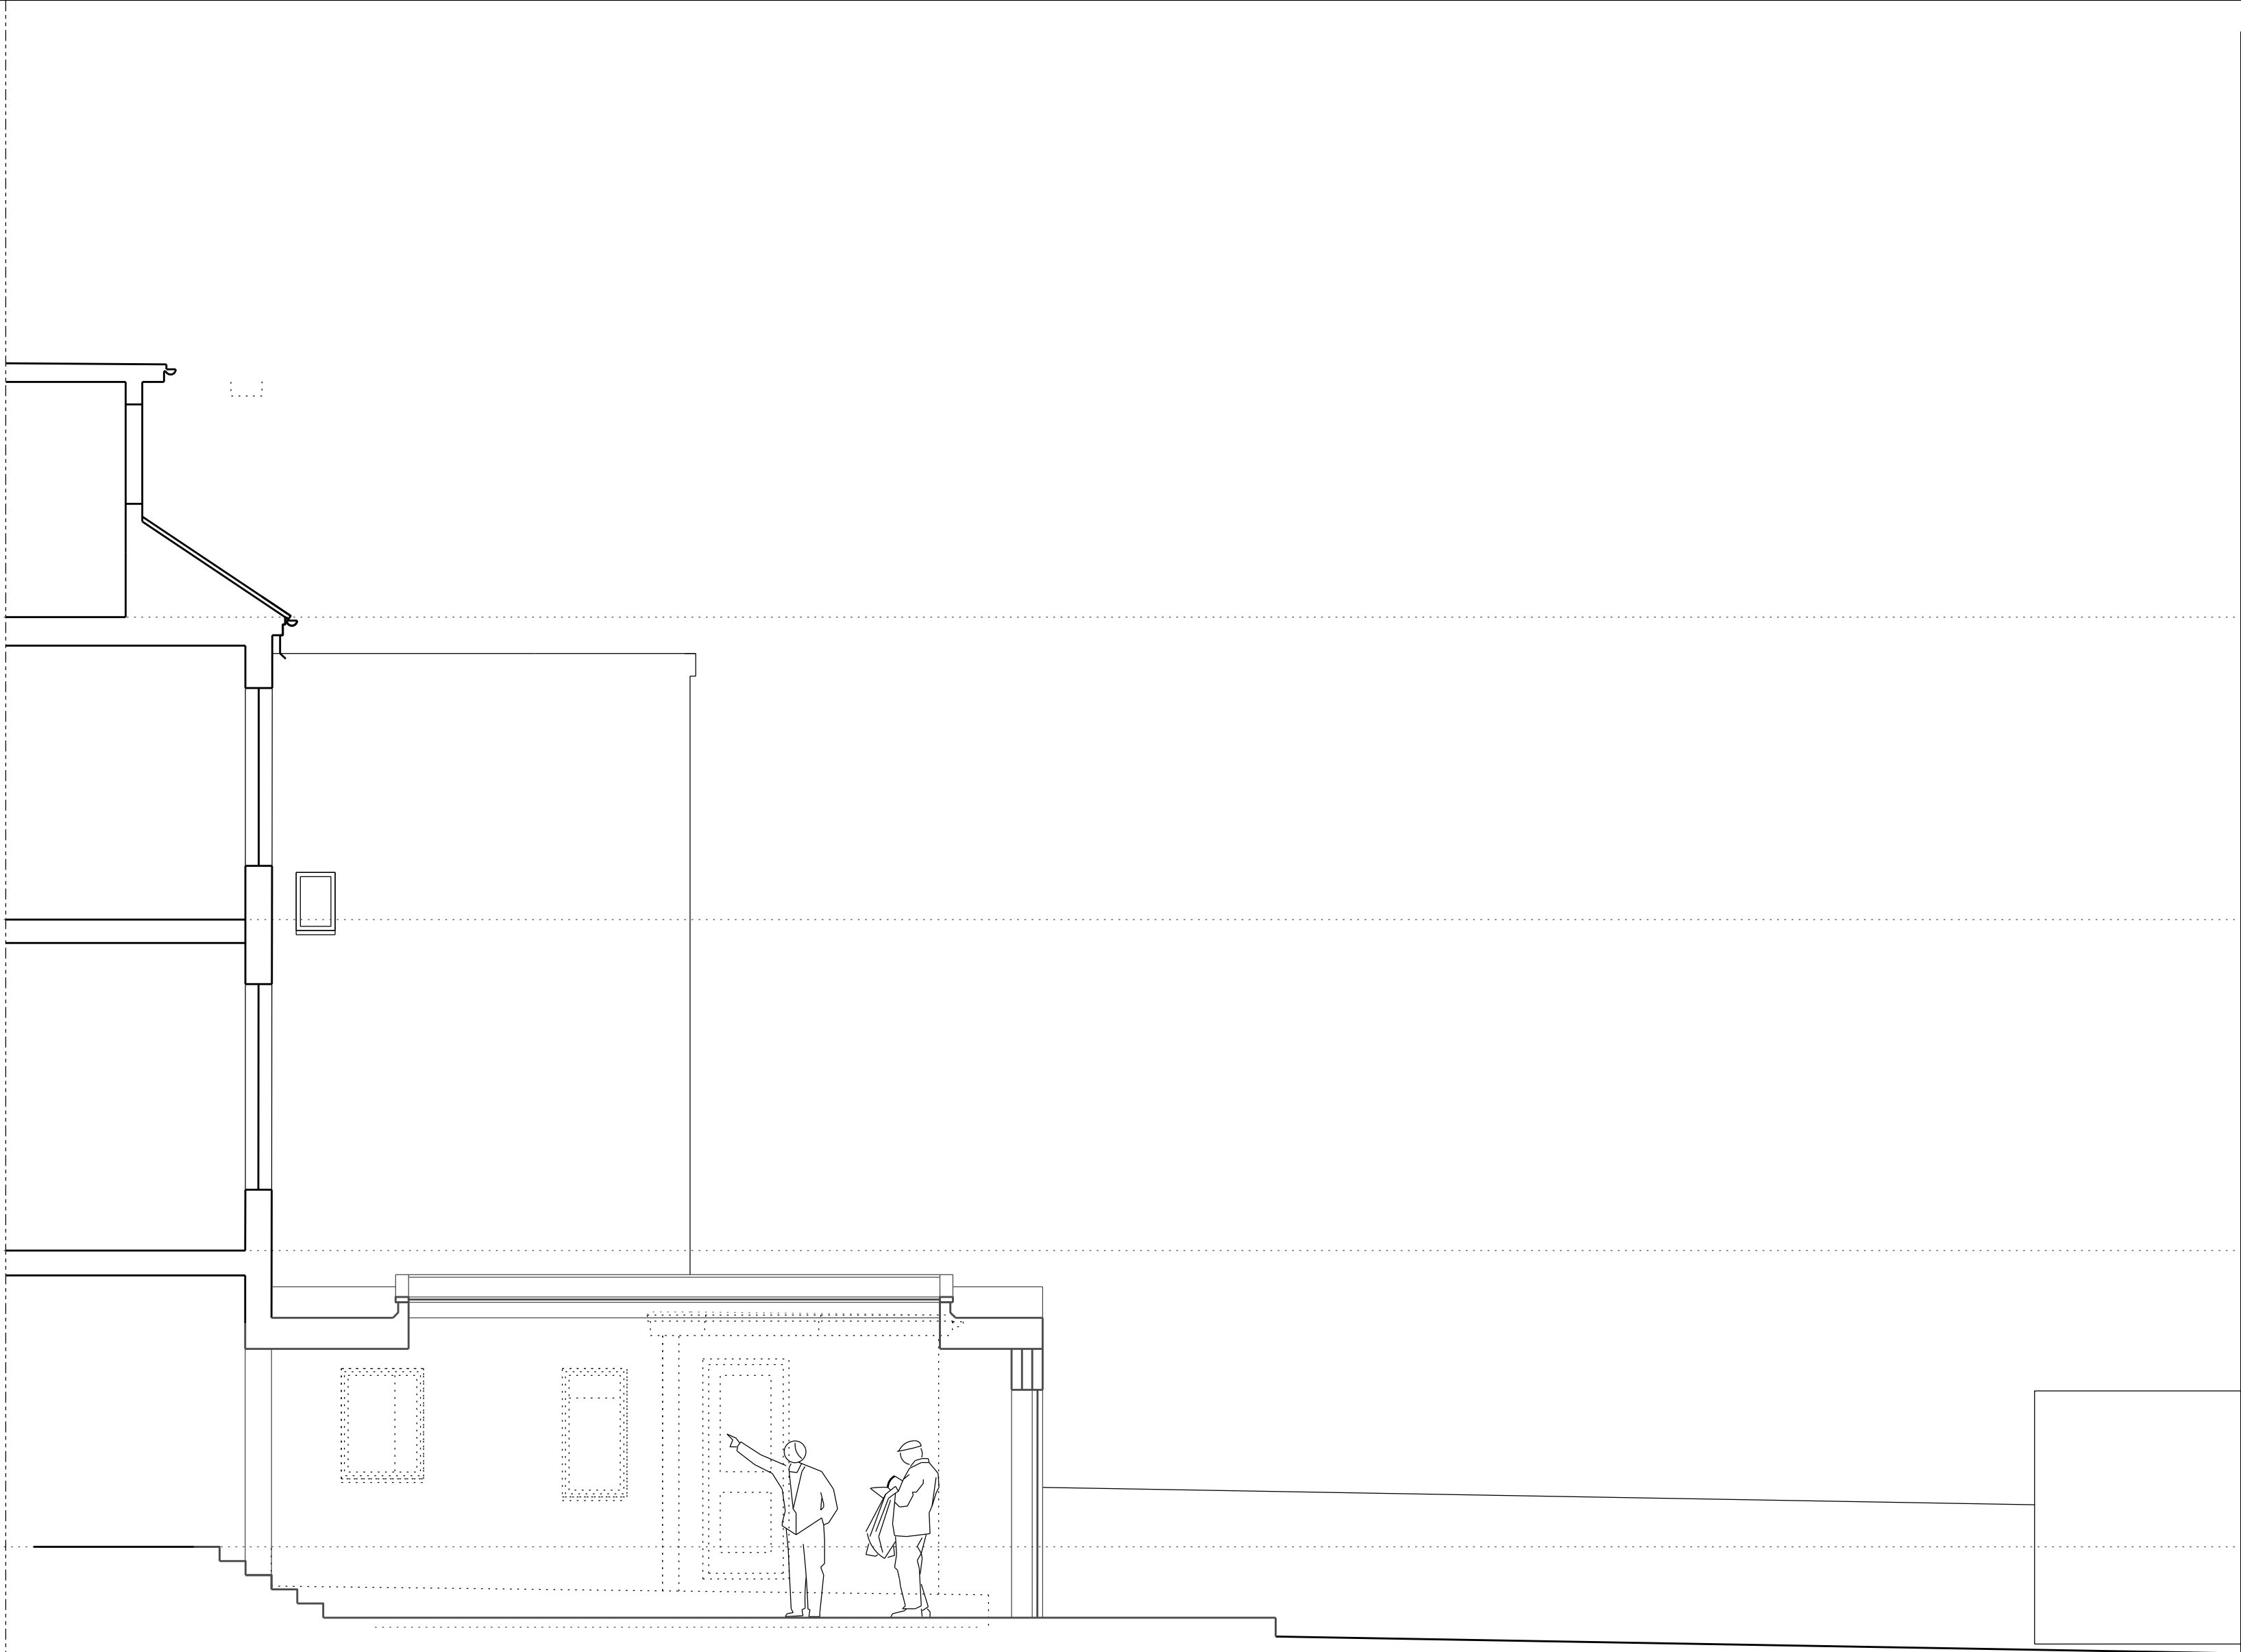

SIDE ELEVATION

no. drawn date scale status title client project © ALL COPYRIGHTS RESERVED m 0 1 2 3 4 5 ALL DIMENSIONS TO BE CHECKED ON SITE

spaceAgent

Architects and Designers mail@spaceagent.com
London-Heidelberg-Barcelona-Brussels spaceagent.com
spaceAgent Architects Ltd is a RIBA Chartered Practice

Extension of family home
96 Hillfield Road
London NW6 1QA

Dr Papadakis / Dr Kaur-Papadakis
96 Hillfield Road
London NW6 1QA

Rear and side elevation
as proposed

only planning	
	1:100 @A3
	1:50 @A1
	23.10.2017
	mhamm

HFR_P07e2

