


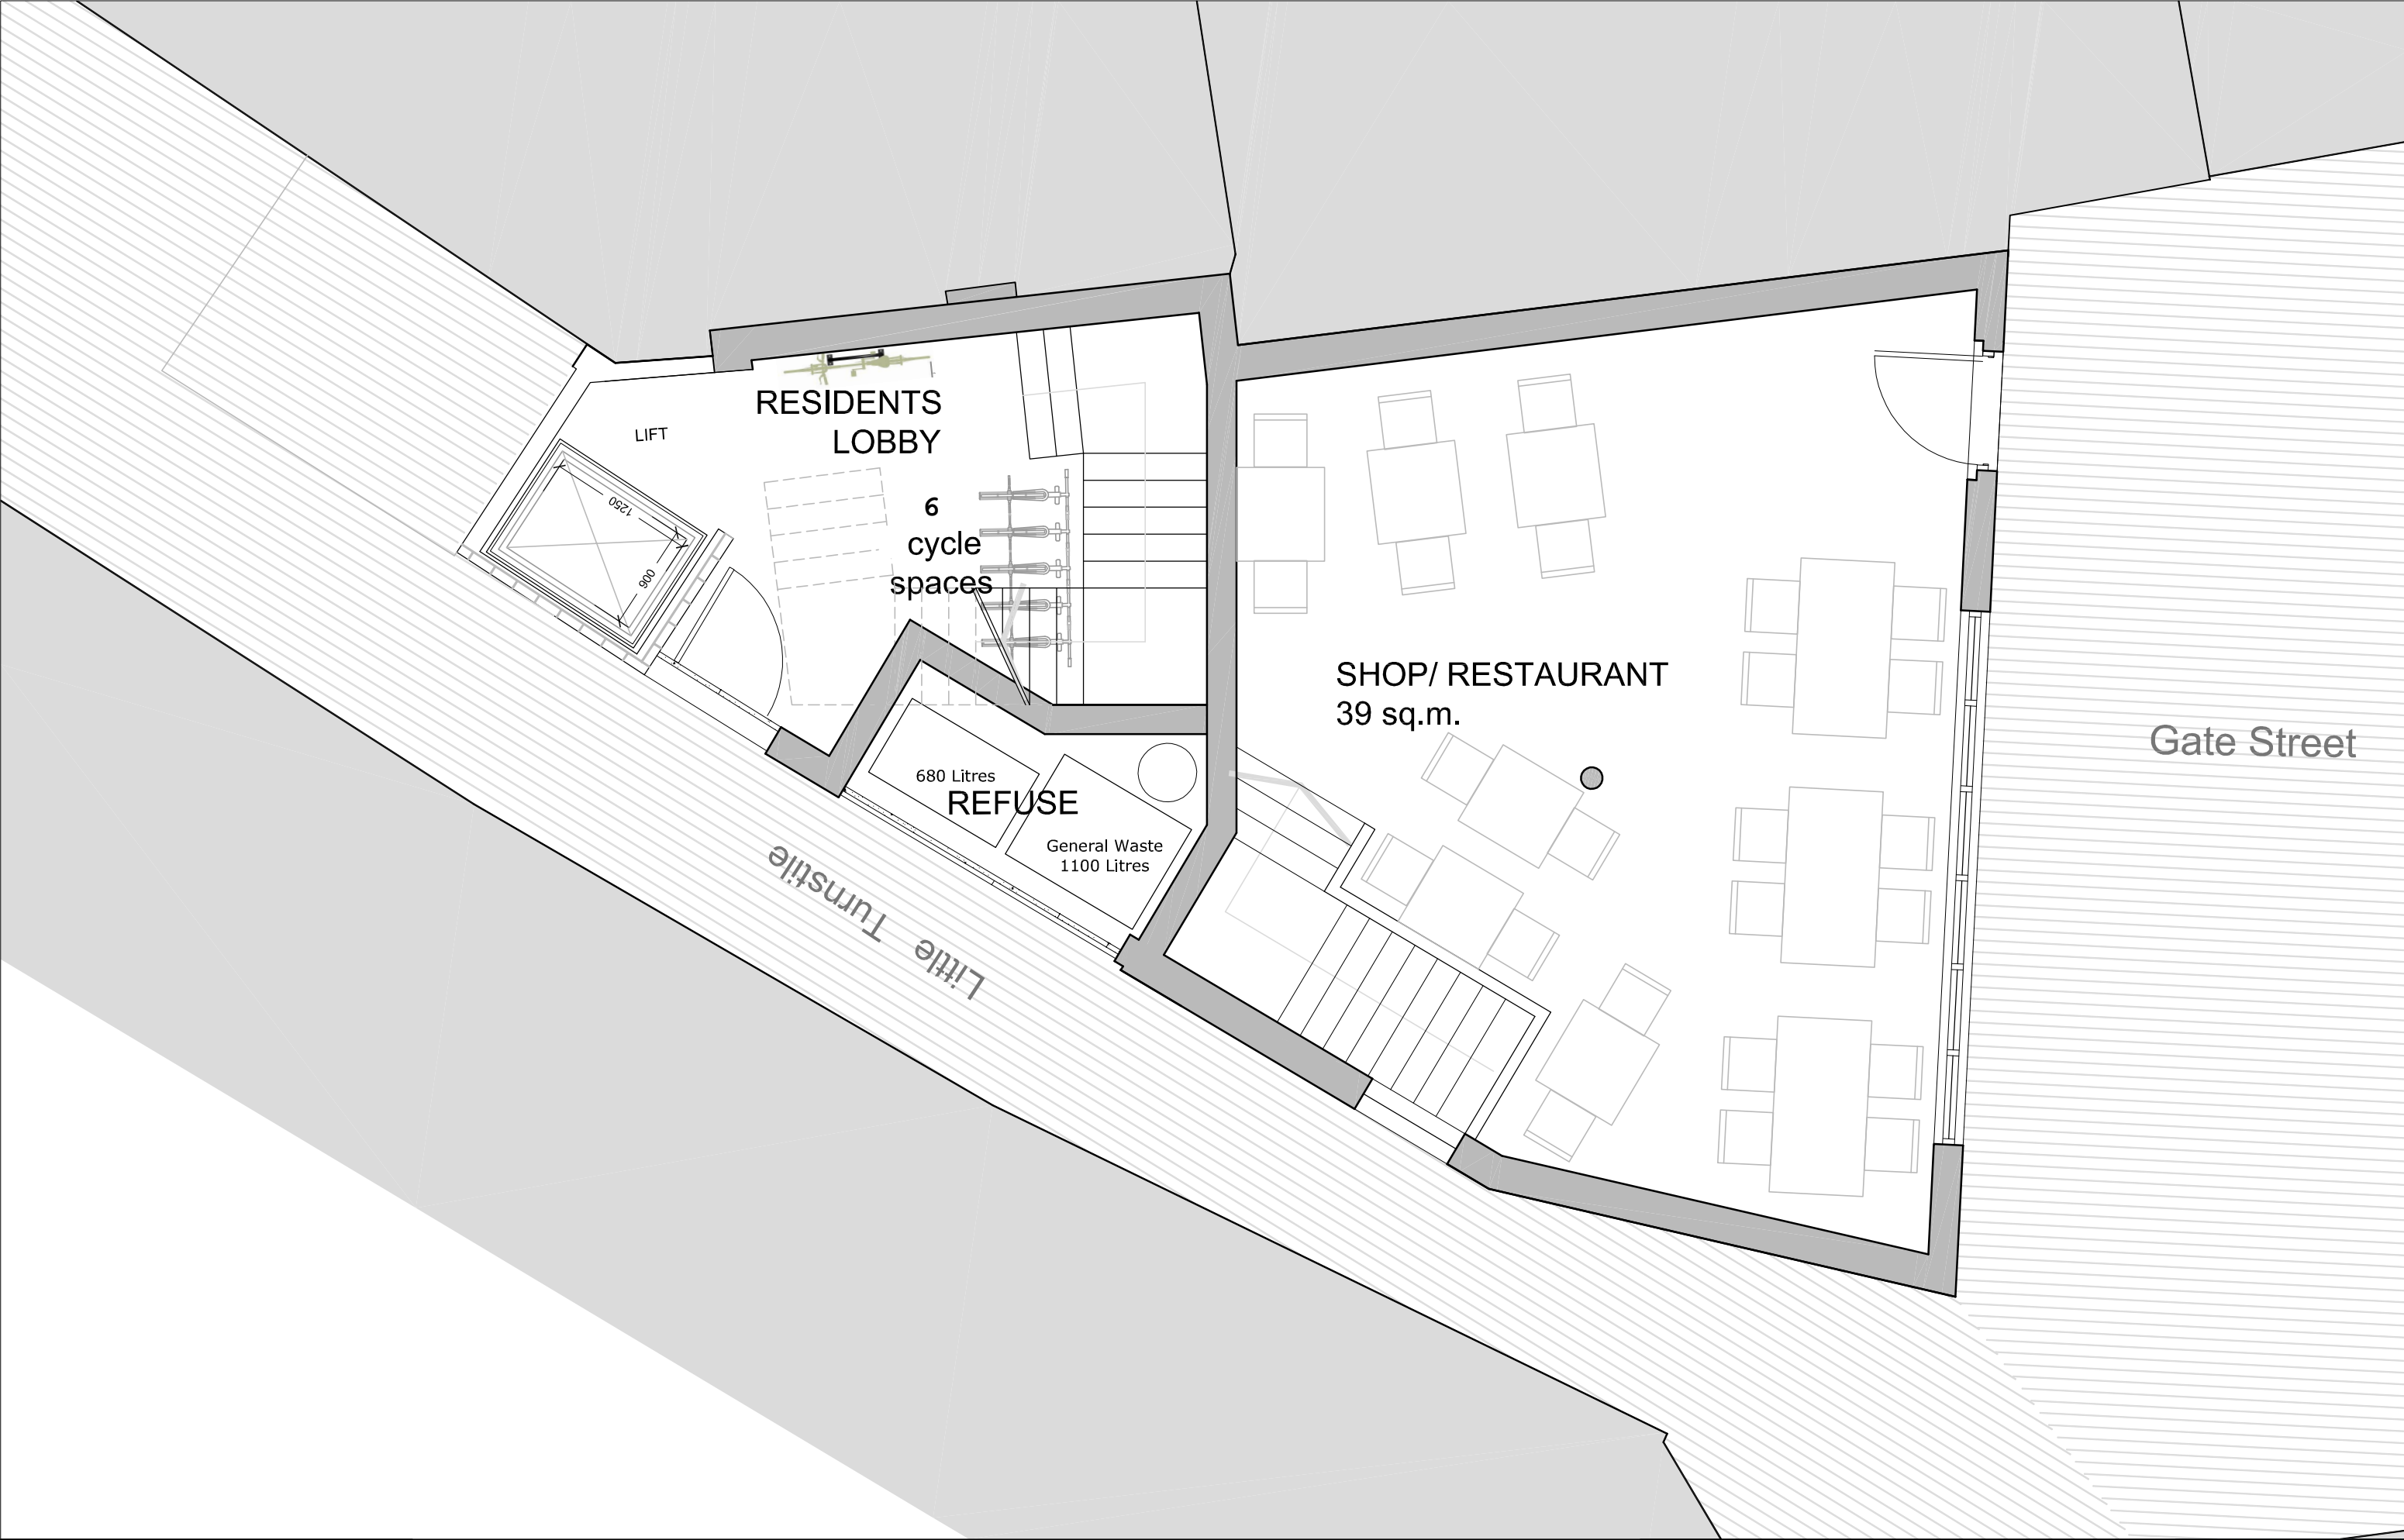

Revisions				Planning	10 Gate Street, Holborn, WC2A 3HP	
Rev	Date	By	Description		Proposed Ground Floor Plan	
P1	25/07/13	LA	Issued for review.		2013_06_17 1/50@A3 (PL)100 / P1	
©Lynas Architecture Ltd (uk)2012 Do not reproduce without permission of the owner				Do not scale from this drawing.		lynasarchitecture
				info@lynasarchitecture.com www.lynasarchitecture.com 199-205 Richmond Road, Studio 3, London, E83NJ		