


3rd Angle

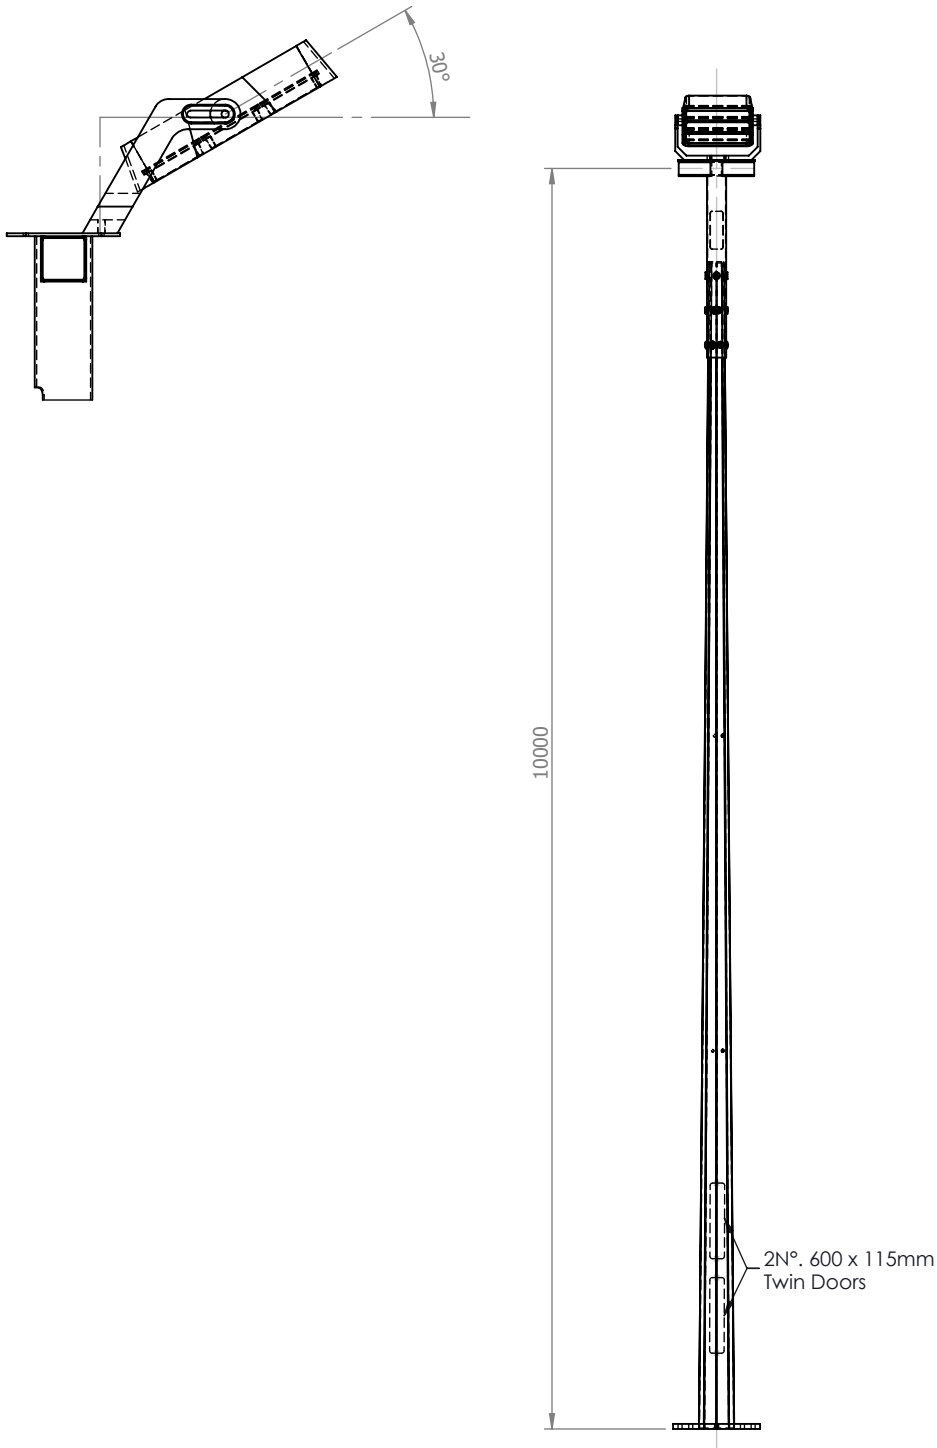

2017 © Copyright

# PHILIPS

Philips lighting, Philips Centre,  
Guildford Business Park  
Guildford, Surrey. GU2 8XH

[www.philips.com](http://www.philips.com)

#### Notes

All dimensions in millimetres unless stated otherwise.

When Multiple views are shown 3rd Angle Projection is assumed.

Revisions		
Rev.	Description	Date

#### Title

10M Flange Plated Octagonal Conical Column  
c/w Flood Bracket to Suit 1Nº. Flood Lights

Drg No. 39352-0

Scale:1:60

Sheet 1 of 3

Drawn By: JR

Chk'd: MB

Ref. General Arrangement

Contract:

Customer:

Date: 25/10/2017

Technical Information

Design



Standard: BSEN40

Finish

Galvanised to BSEN 1461:2009  
Painted as Required

Welding

In accordance with BSEN1011  
Procedures to BSEN ISO 15614-1:2004  
Welders qualified to BSEN 287-1:2011

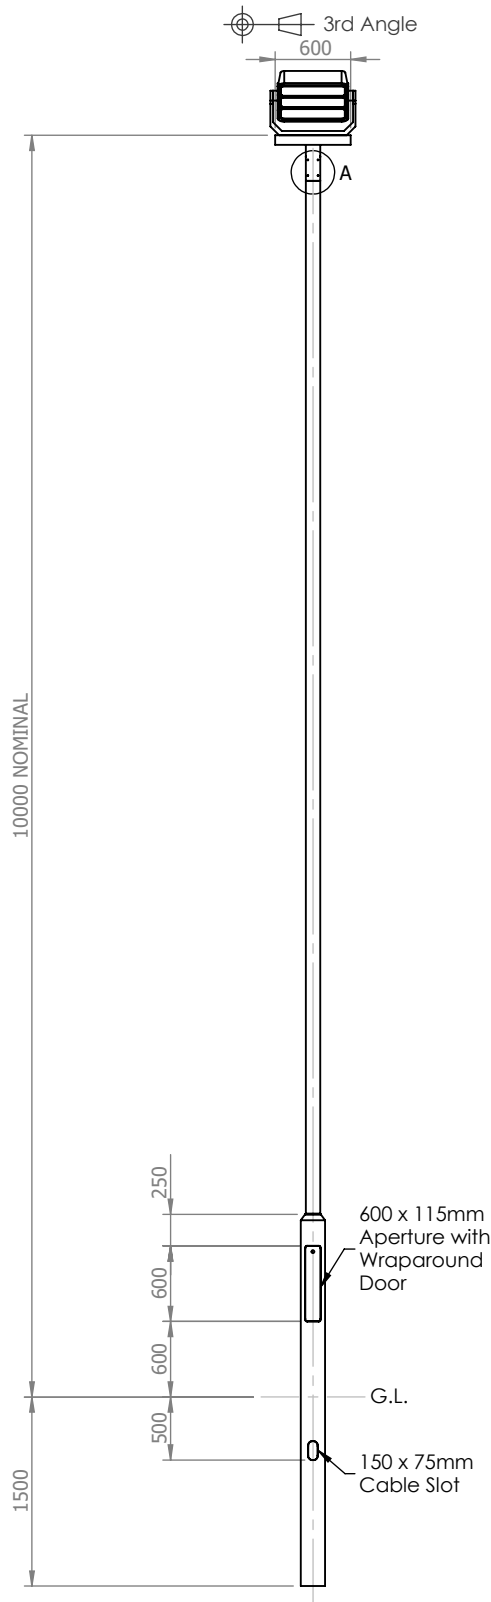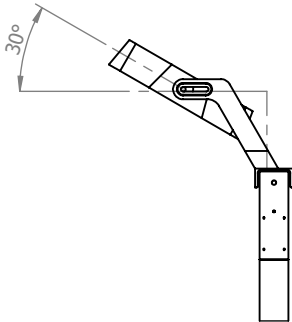

2017 © Copyright

**PHILIPS**

Philips lighting, Philips Centre,  
Guildford Business Park  
Guildford, Surrey. GU2 8XH

www.philips.com

Notes

All dimensions in millimetres unless stated otherwise.

When Multiple views are shown 3rd Angle Projection  
is assumed.

Revisions		
Rev.	Description	Date

--	--	--

Title

10 Metre Tubular Stepped Column c/w  
Floodlight Bracket to Suit 1 Flood

Drg No. 39365-0

Scale:1:60

Sheet 1 of 1

Drawn By: JR

Chk'd: MB

Ref. 10M01C

Contract:

Customer:

Date: 25/10/2017