



notes  
 This drawing is submitted as part of a planning, listed building or conservation area consent application and is not intended for any other purpose. All plans, sections & elevations are based on measured readings and any scaled dimension should not be relied upon to give an accurate measurement.

symbol key

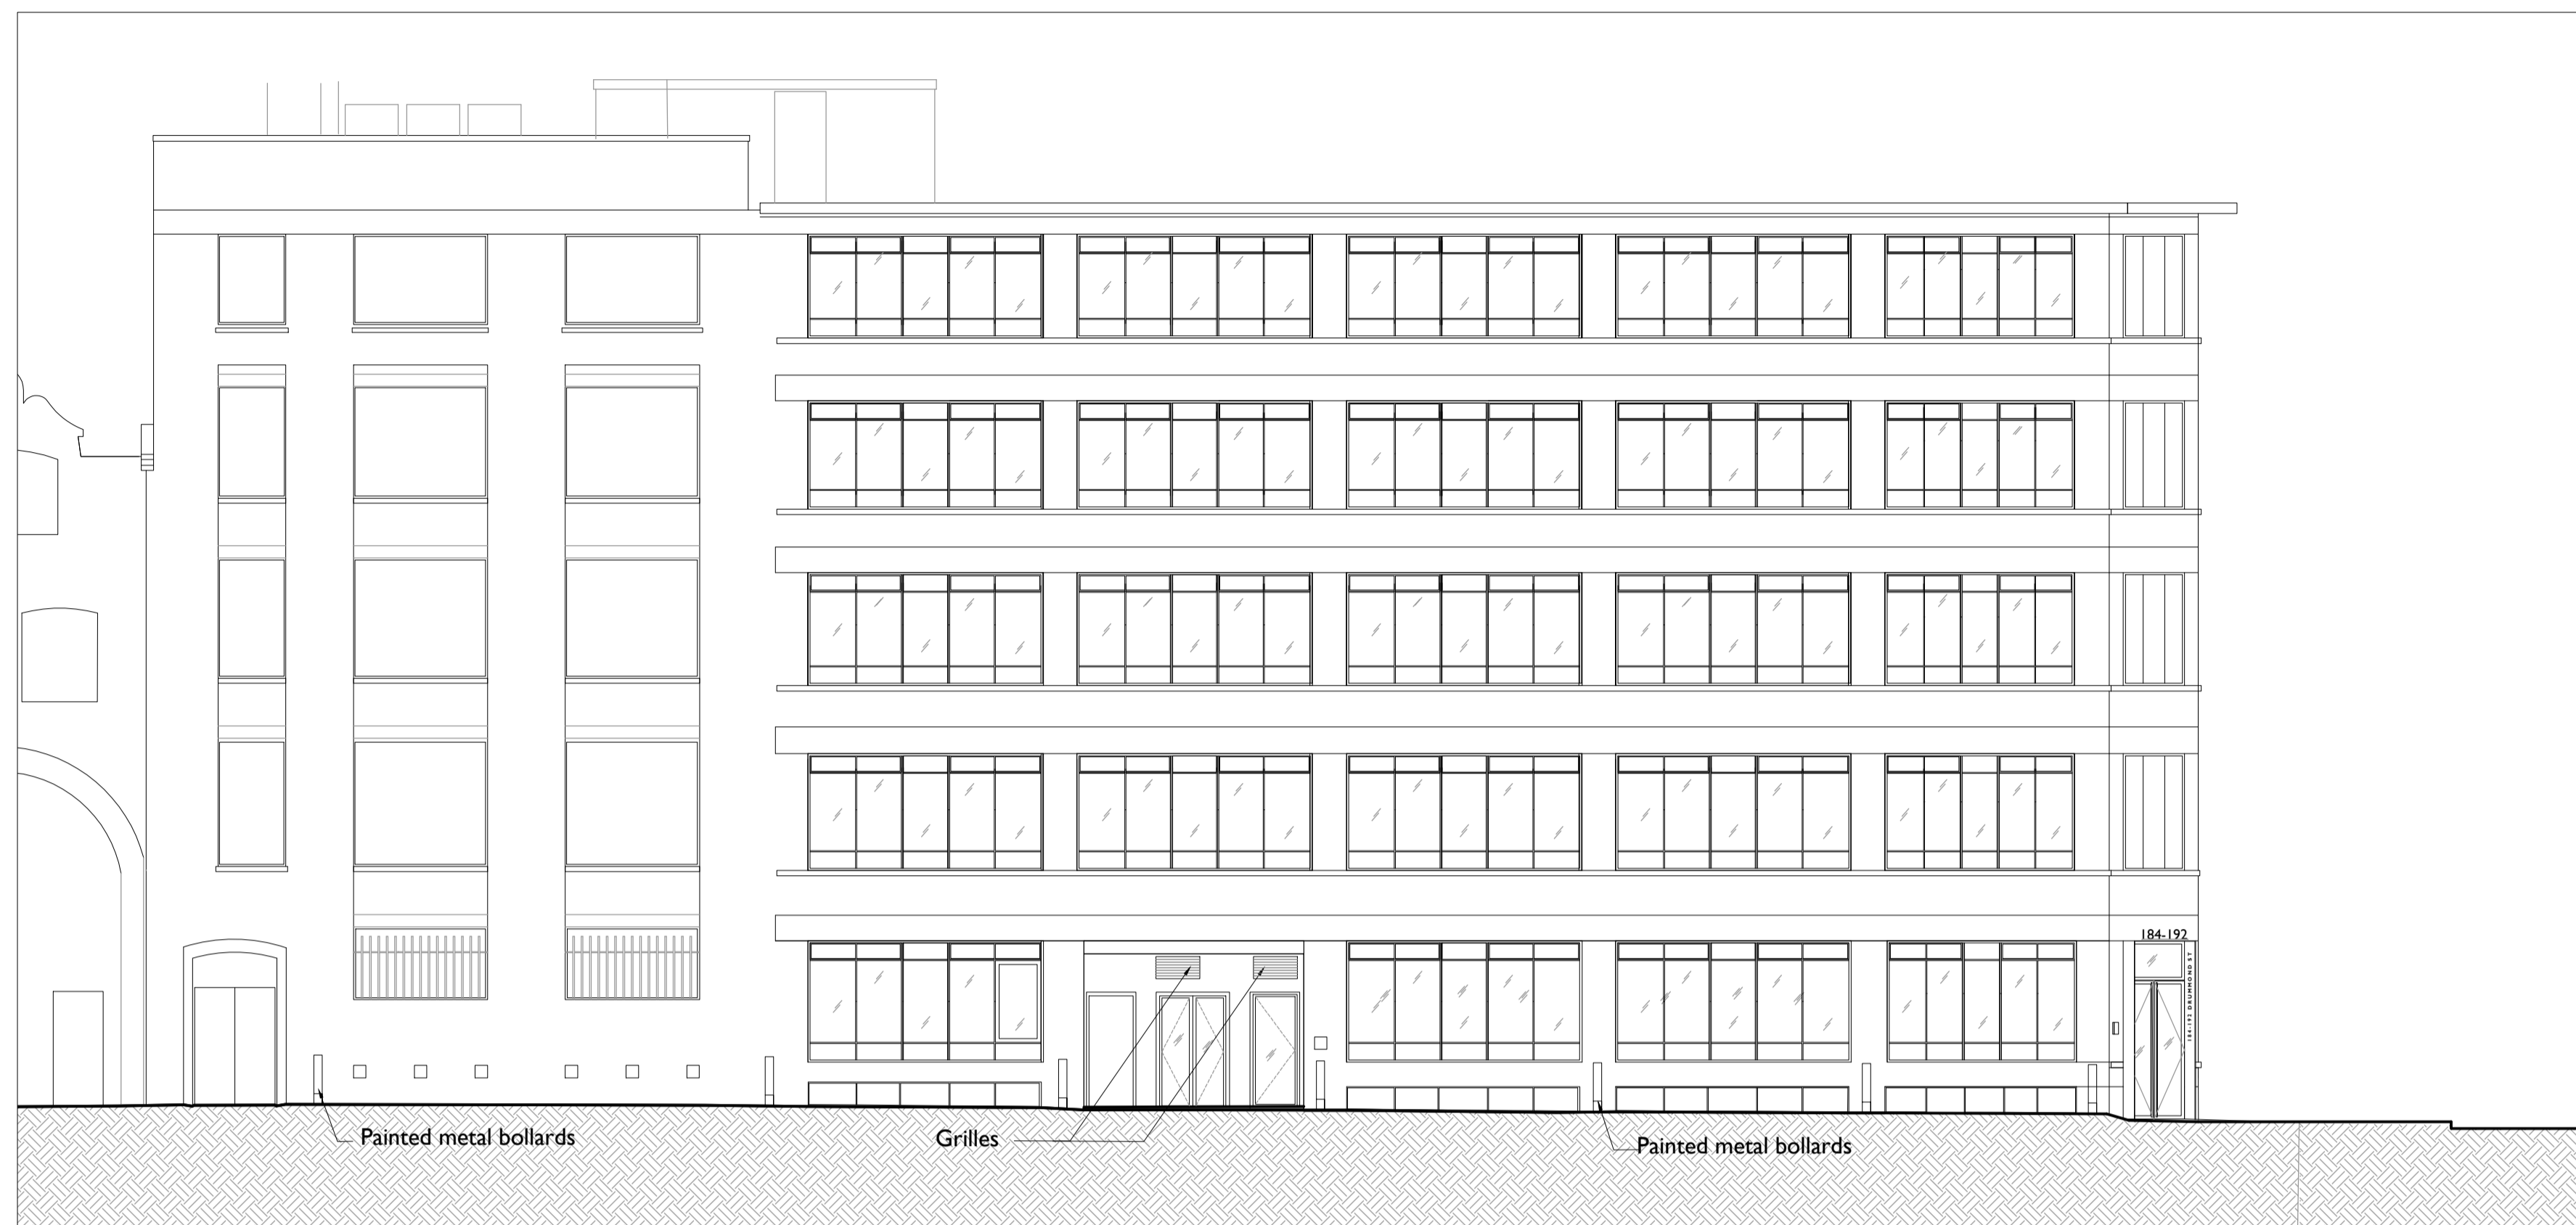


PROPOSED STANHOPE ROAD ELEVATION

1:100

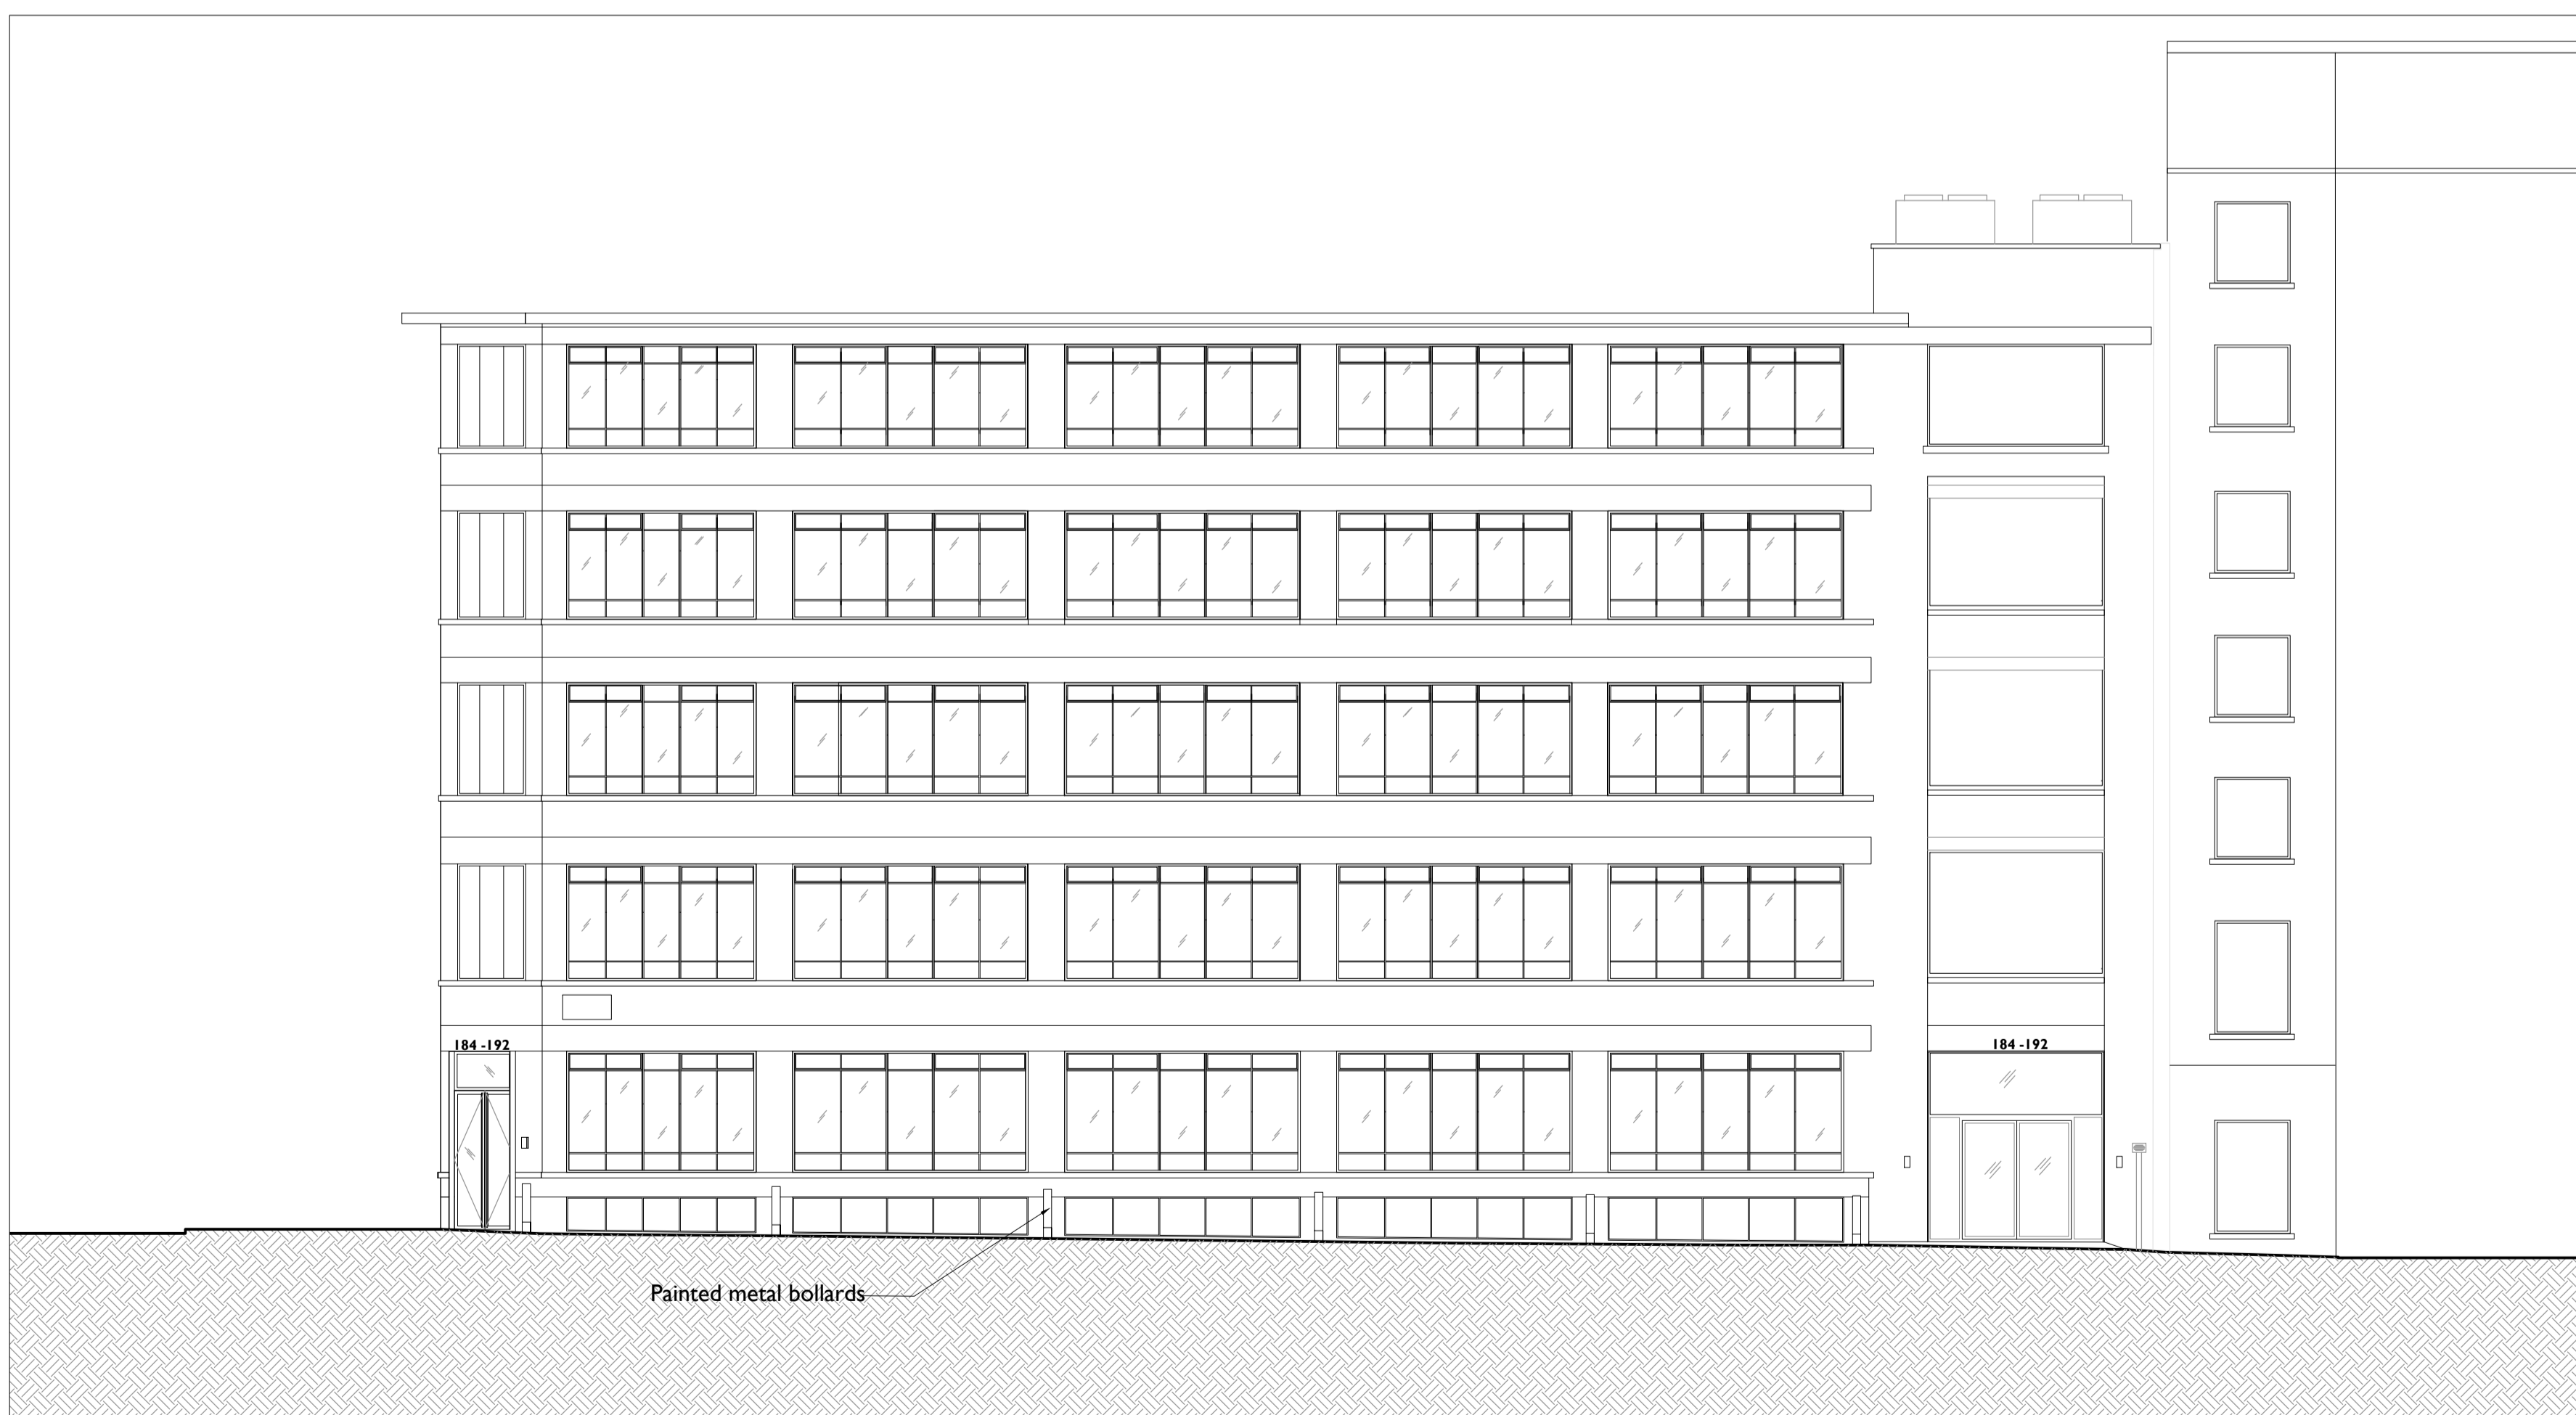

PROPOSED DRUMMOND STREET ELEVATION

1:100

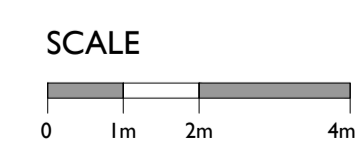

Revisions	Drawn By	Checked By
First Iss. 16/10/17	BM	JB

status  
**PLANNING**

drawing no	rev
16D PL PRO 16	-

drawing name  
**PROPOSED ELEVATIONS**

project  
**184-192 DRUMMOND ST, NW1**

scale  
**1:100 @A1 / 1:200 @A3**