


revision / date / amendments
- / - / - / -

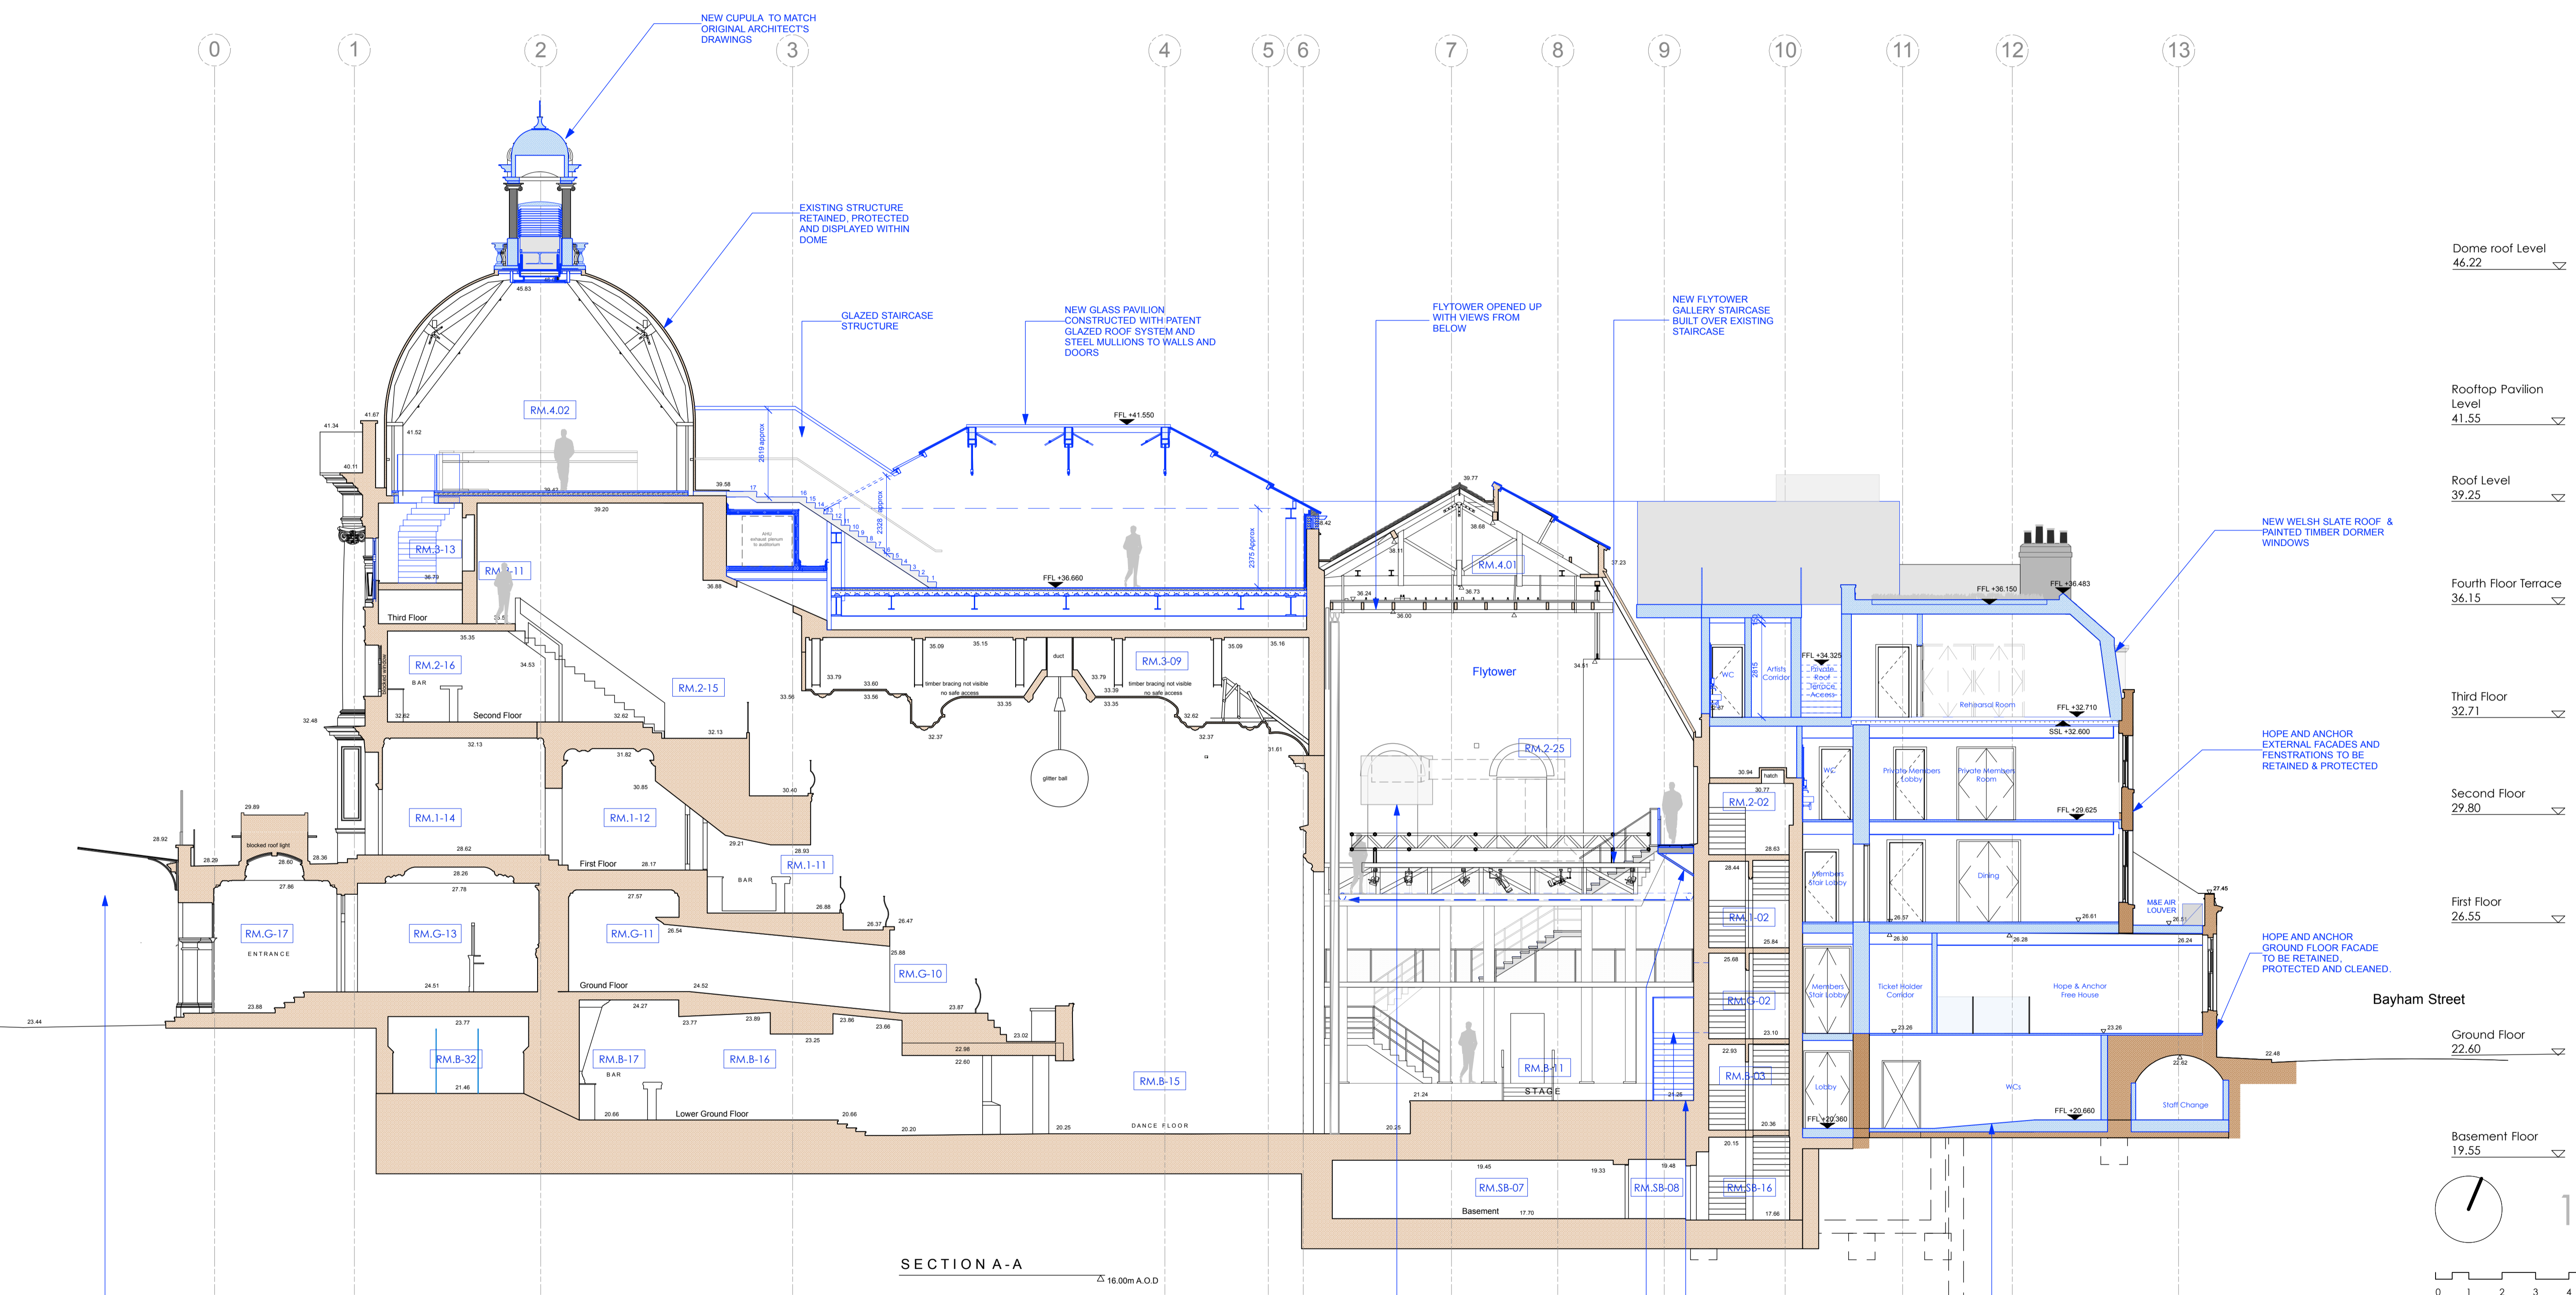

- Dome roof Level 46.22
- Rooftop Pavilion Level 41.55
- Roof Level 39.25
- Fourth Floor Terrace 36.15
- Third Floor 32.71
- Second Floor 29.80
- First Floor 26.55
- Ground Floor 22.60
- Basement Floor 19.55

19.10.17

0 1 2 3 4 5 6m

**PLANNING**

Archer Humphries Architects

Basement  
Central House  
142 Central Street  
London, United Kingdom  
EC1V 8AR  
T: +44 (0) 20 7251 8555

project title		KOKO + Hope & Anchor + Bayham Place Camden, London	
drawing title	scale	date	
Proposed Section AA	1:100 (A1)	18.05.17	
drawing number	drawn	checked	
AHA / KCC / PR / 300	EH/FR	FR/PC	
	revision		
	-		